



J3 WINDOW LEGEND
1/2" = 1'-0"

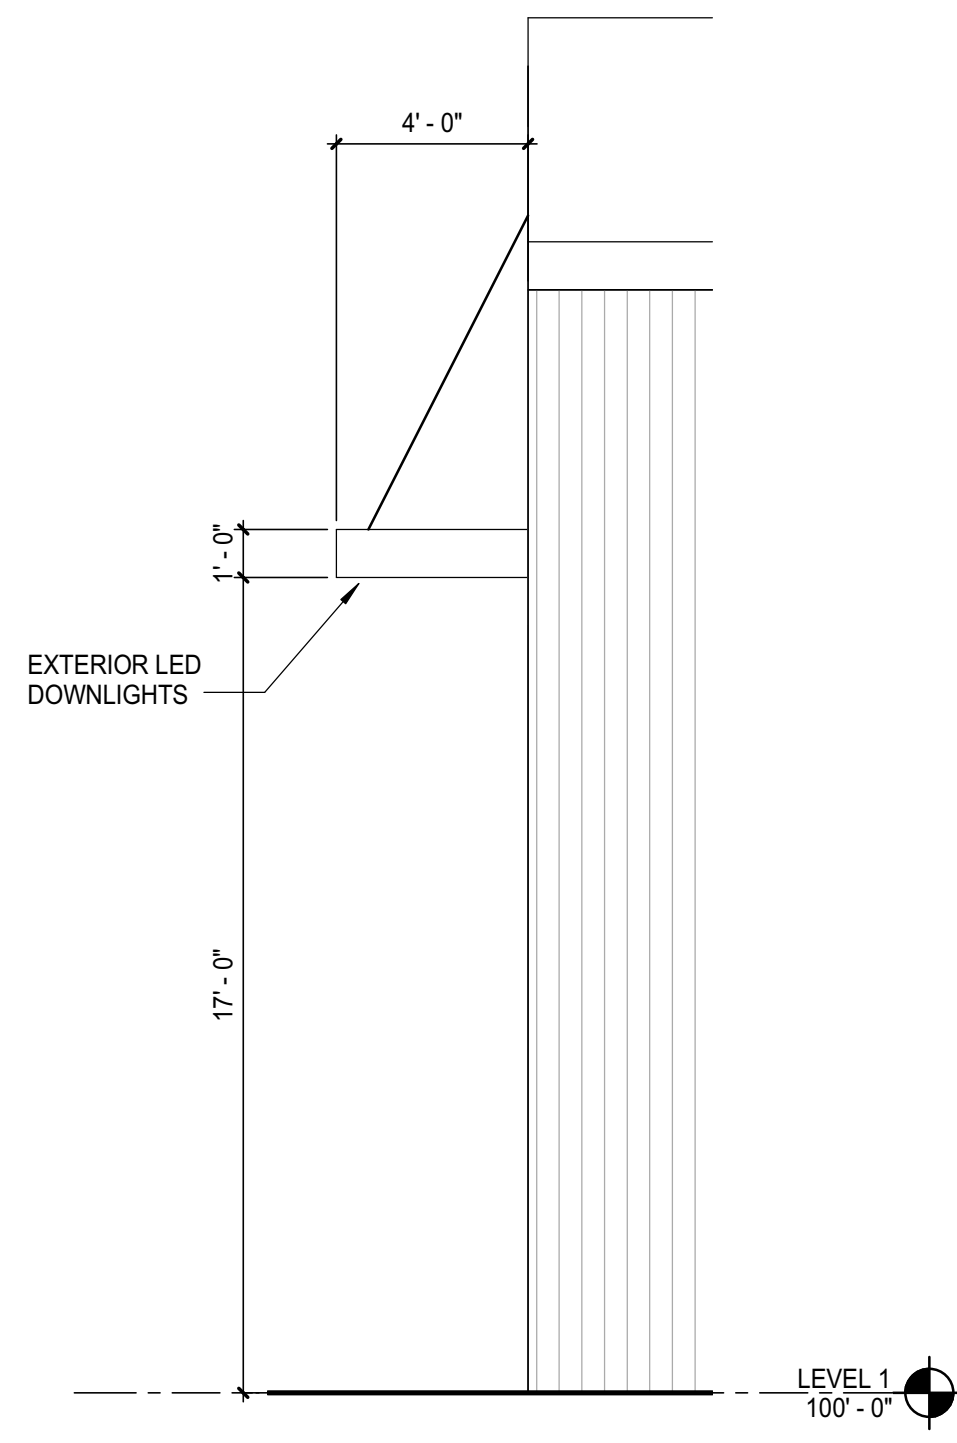


J6 CANOPY ELEVATION
1/4" = 1'-0"

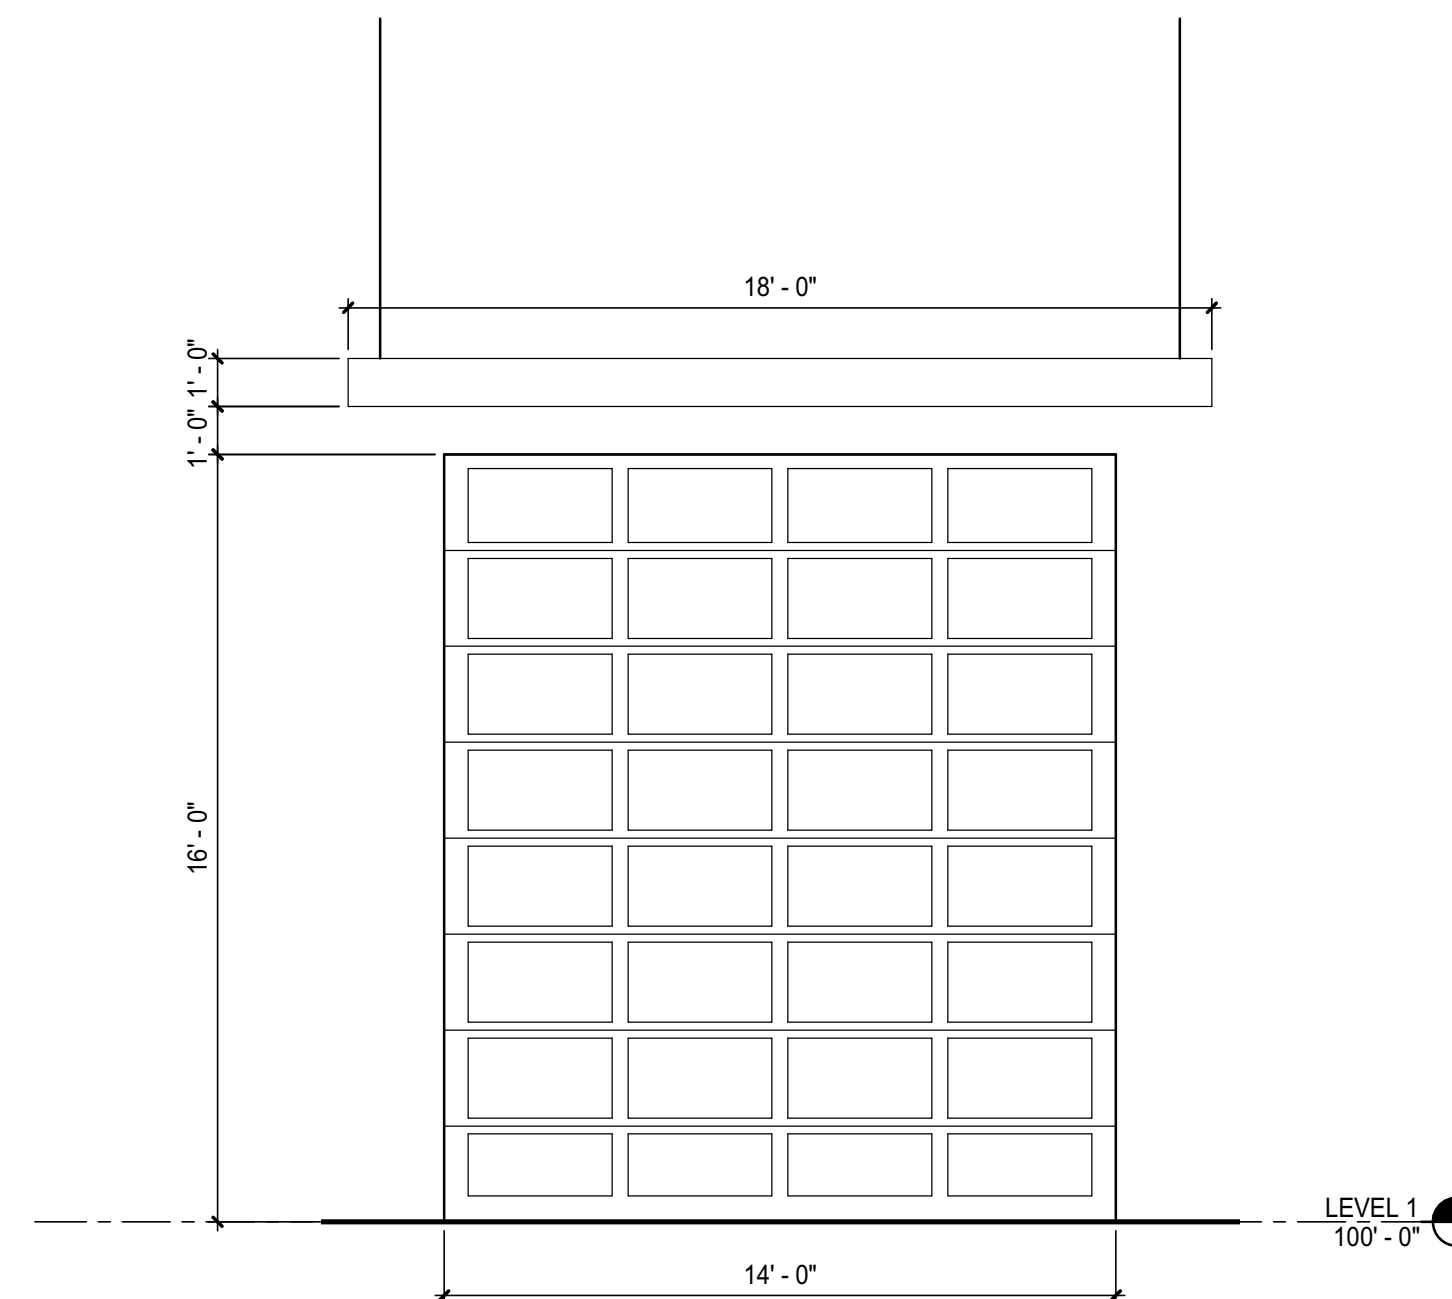


J9 STOREFRONT ENLARGED EXTERIOR ELEVATION
1/4" = 1'-0"


DOOR #	DOOR					GLAZ	FRAME		FIRE RATING
	WIDTH	HEIGHT	THICK	MATL	ELEV		MATL	ELEV	
101	3'-0"	7'-0"	0'-1 3/4"	HM	F1	INSULATED TEMPERED	HM	F2	1
101a	14'-0"	16'-0"	0'-2"	STL	OHD	INSULATED TEMPERED	STL	F3	
102	3'-0"	7'-0"	0'-1 3/4"	HM	F2	INSULATED TEMPERED	HM	F2	1

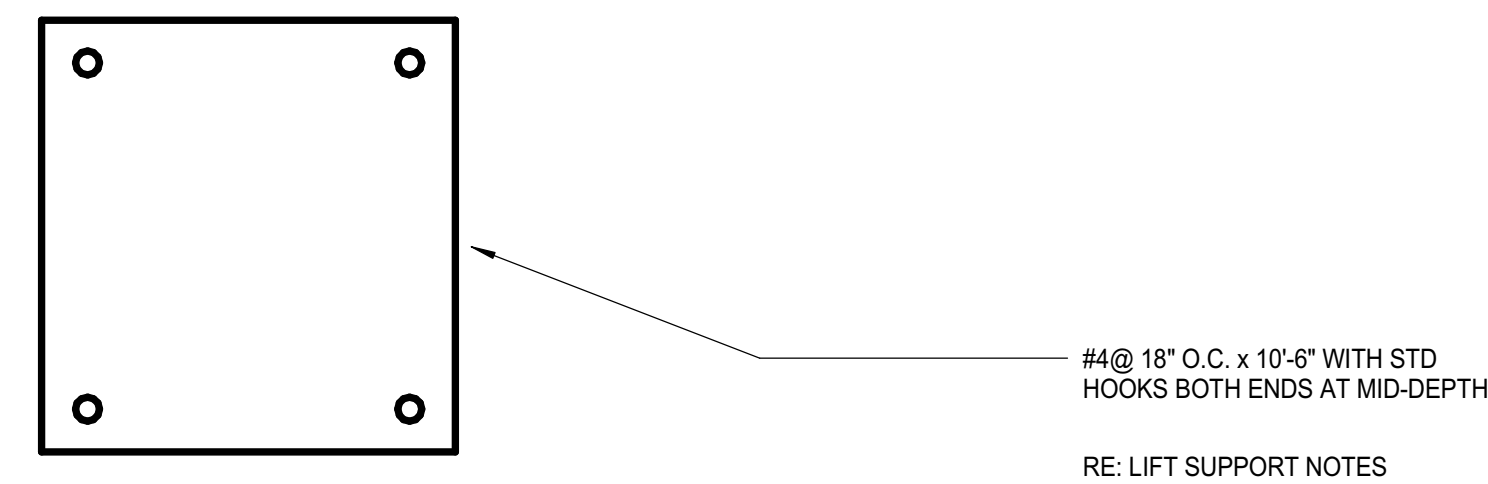


K9 LIFT SUPPORT SLAB - BASE PLATE DETAIL
3" = 1'-0"

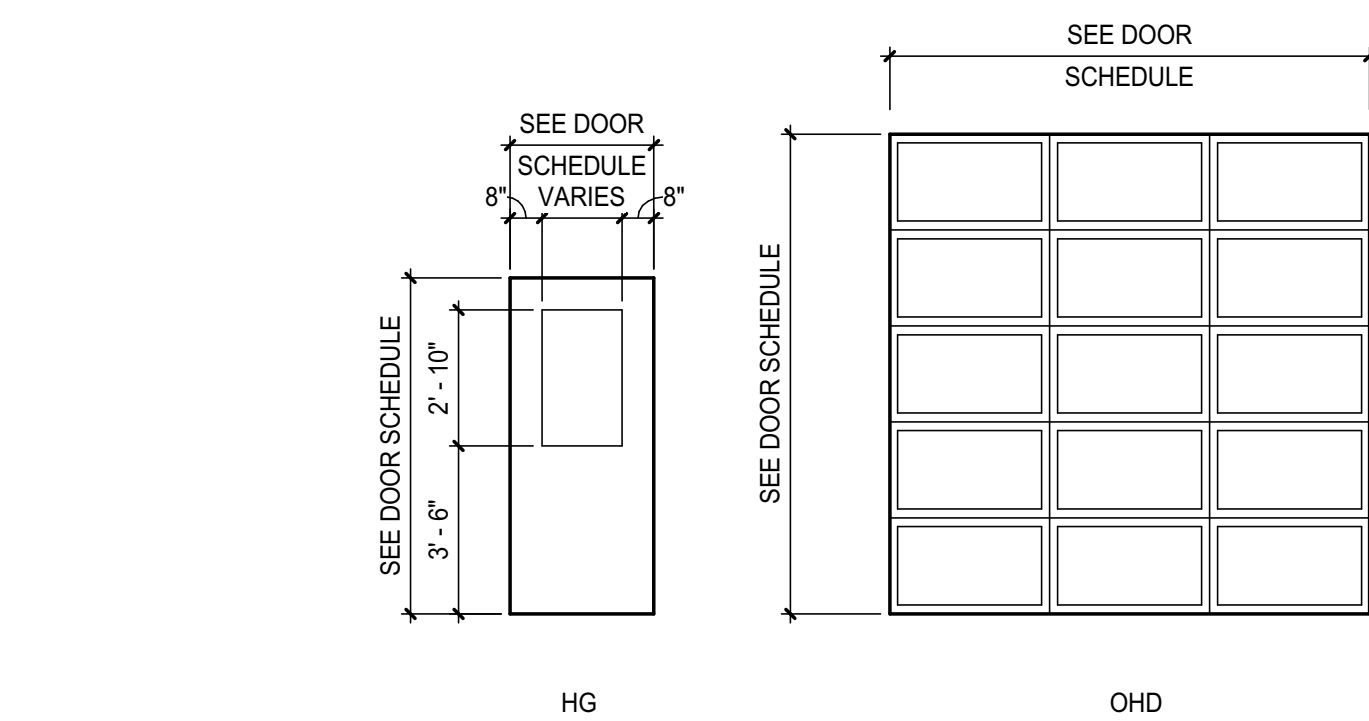

C4 DOOR LEAF TYPES
1/4" = 1'-0"

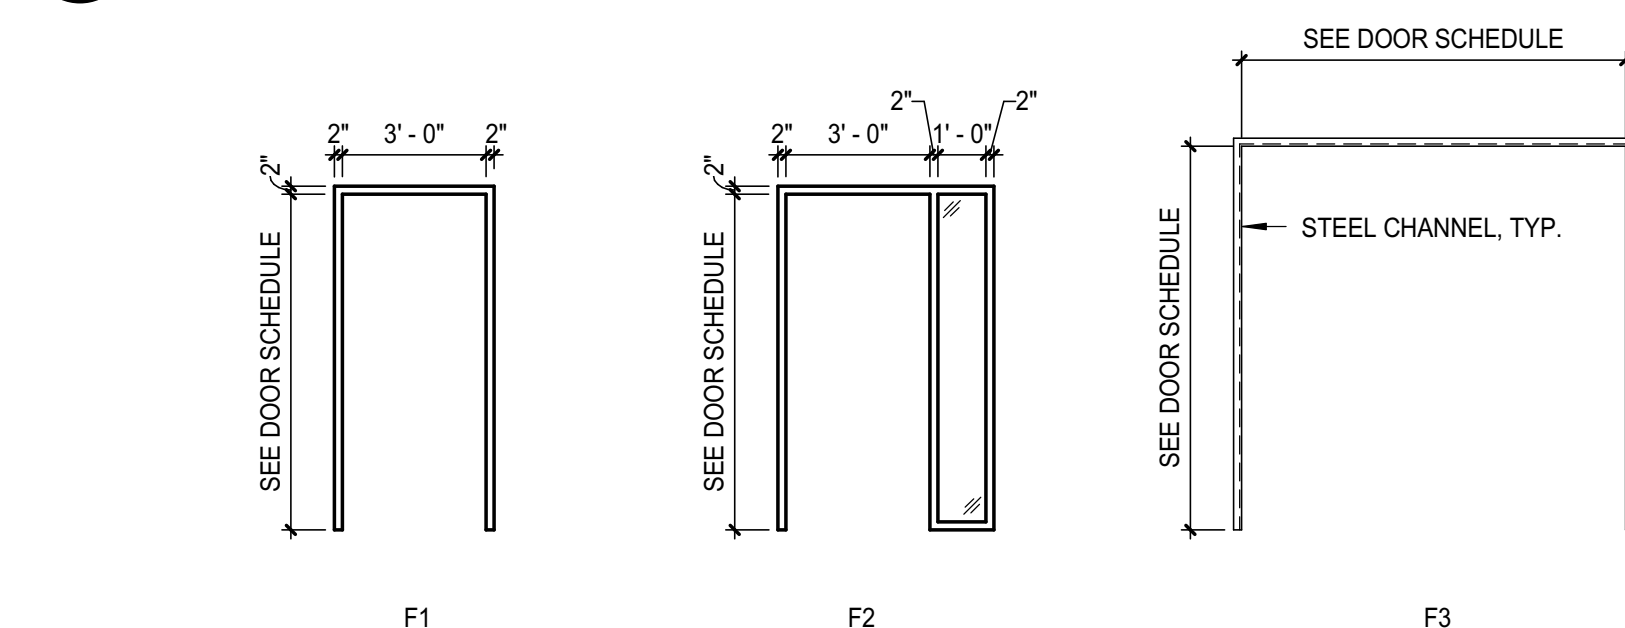

A4 DOOR TYPES
1/4" = 1'-0"

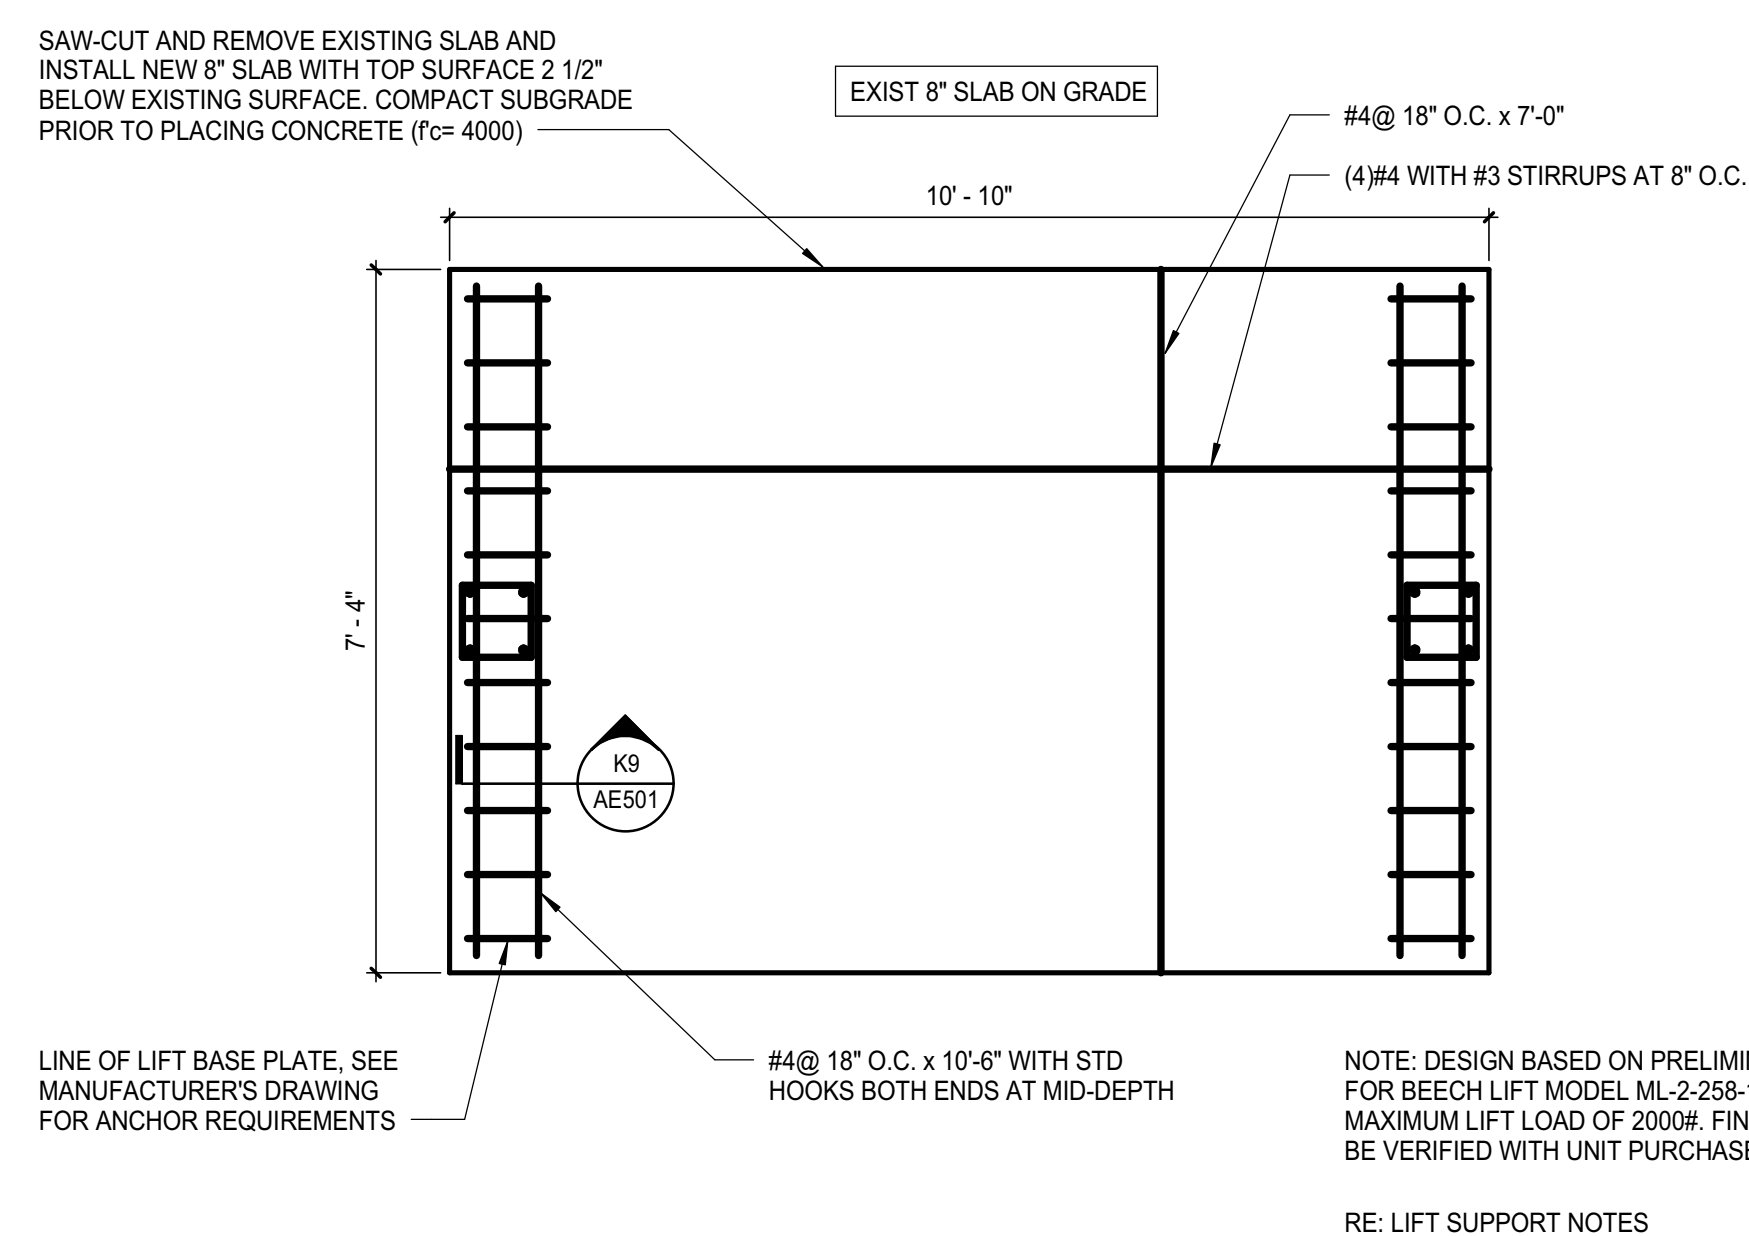

A9 LIFT SUPPORT SLAB
1/2" = 1'-0"

LIFT SUPPORT NOTES:

- THIS DESIGN IS BASED ON THE FOLLOWING ASSUMPTION: EXISTING CONCRETE SLAB IS A MINIMUM OF 8" THICK SLAB ON GRADE
- CONTRACTOR SHALL FIELD VERIFY THIS ABOVE ASSUMPTION PRIOR TO CONSTRUCTION.
- NOTIFY SMRT IF THE EXISTING SLAB IS DIFFERENT THAN ASSUMED. CONTINUOUS CONCRETE WALL FOOTINGS MIGHT BE REQUIRED.

144 Elm Street, P.O. Box 618
Portland, Maine 04104
Tel: (207) 772-3868
Fax: (207) 772-1070
www.smrta.com

ARCHITECTURE
ENGINEERING
PLANNING
INTERIORS
ENERGY



SELF-STORAGE TENANT FIT-UP

PERMIT SET
4-27-16

235 PRESUMPSCOTT STREET

CURRENT ISSUE STATUS

REV	DESCRIPTION	DATE

GRAPHIC SCALE:

0' 1'

SCALE: As indicated

PROJECT MANAGER: JLH

JO/DRAWN BY: SHK

A/E OF RECORD: JLH

PROJECT NO: 15105

SMRT FILE: AE501-15105

DATE:

SHEET TITLE:

DETAILS

SHEET No.

AE501

©Copyright 2014 SMRT Inc.