


END VIEW

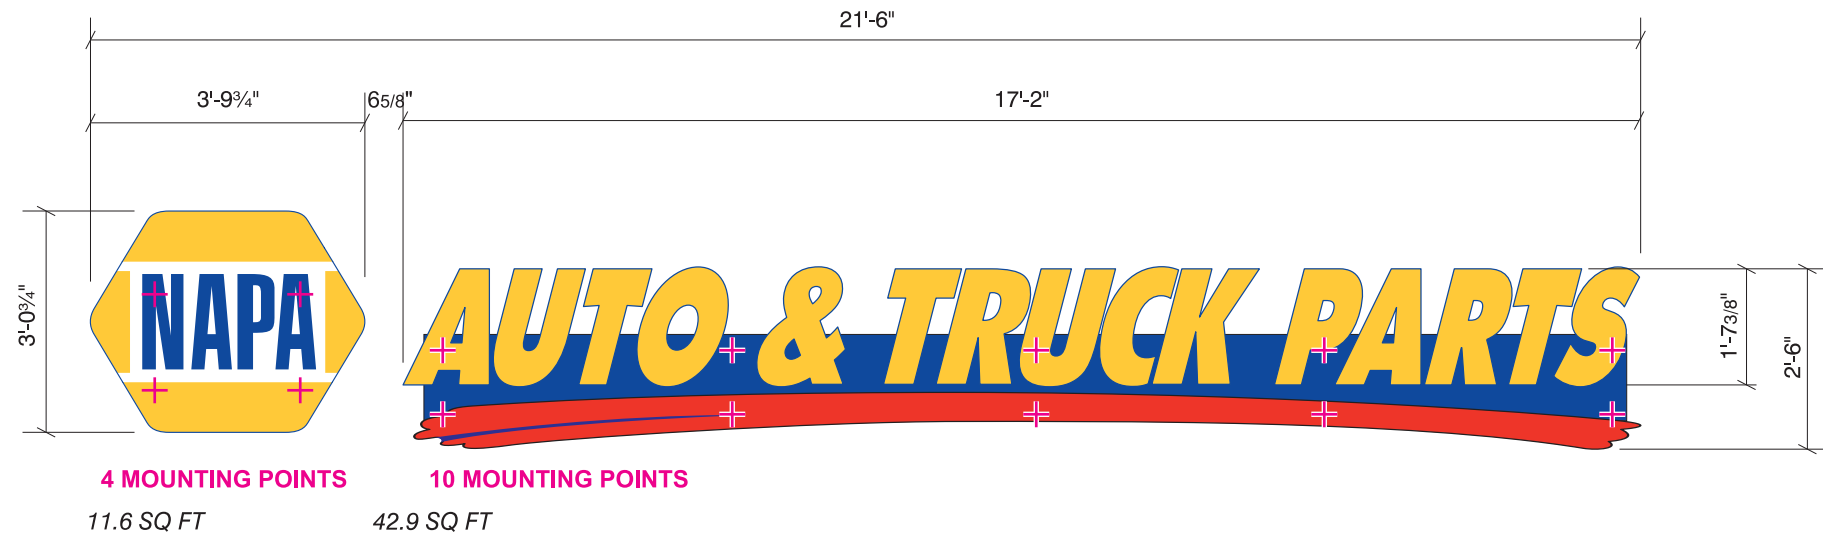

5" DEEP FABRICATED ALUMINUM LOGO AND LETTERS,
 RETURNS BLUE PAINTED,
 3/16" WHITE SG ACRYLIC FACES, 1" [GEMINI DK BLUE 2050] TRIM CAP,


5" DEEP FABRICATED GRAPHIC SWOOSH, RETURN PAINTED RED,
 3/16" WHITE SG ACRYLIC FACE, 1" [GEMINI RED 2793] TRIM CAP,

WHITE 'LED' ILLUMINATION

ALUMINUM RACEWAYS PAINTED BLUE

PREMIUM CAST TRANSLUCENT VINYL OVERLAYS ON FACES,
 ■ AVERY 2747 TRANS BLUE [UC-900-693-T] - MATCH PMS REFLEX BLUE
 ■ GSP TRANS SUNFLOWER [230-25] - MATCH PMS 123C
 ■ GSP TRANS RED [230-33] - MATCH PMS 185C

INT. ILLUM. EXTERIOR WALL ID
SCALE: 3/8" = 1'-0" **(2) SETS REQUIRED**

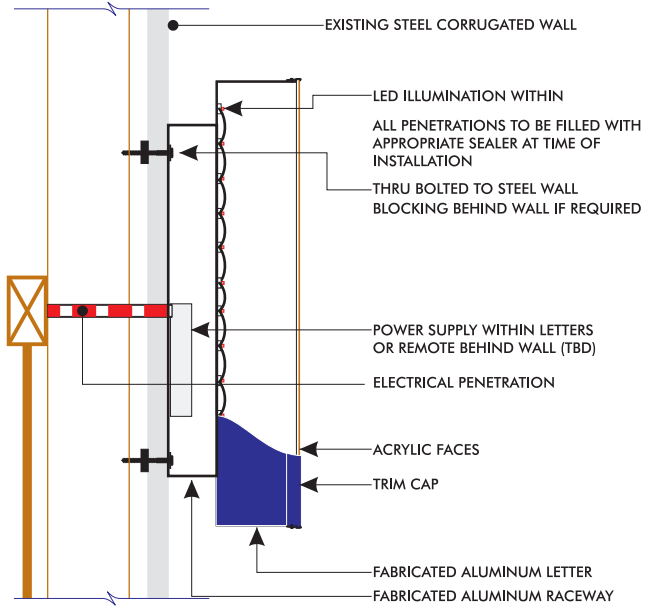

TYPICAL SECTION
 NO SCALE



PHOTO COMPOSITES
 NO SCALE



NEOKRAFT SIGNS

Neokraft Signs Inc.
 686 Main Street
 Lewiston, Maine 04240
 Telephone: 207.782.9654
 Facsimile: 207.782.0009
 1.800.339.2258
<http://www.neokraft.com>

Custom Sign Fabrication

These plans are the exclusive property of Neokraft Signs, Inc. and are the result of the original work of its employees. They are submitted to Neokraft's client for the sole purpose of consideration of whether to purchase these plans or to purchase from Neokraft a sign manufactured according to these plans.

Distribution or exhibition of these plans to anyone other than employees of said client, or use of these plans to construct a sign similar to the one embodied herein, is expressly forbidden. In the event that such exhibition or construction occurs, Neokraft expects to be reimbursed \$1500 in compensation for time and effort entailed in creating these plans.

PERMIT

NAPA AUTO PARTS
@1944

LOCATION:	235 PRESUMPCOTT ST.	
	PORTLAND, MAINE	
DRAWING NO.:	1 OF 2	
DRAWN BY:	BK	REP.: DO
DATE:	10.26.2016	
QUOTE:	@1944	
GEN REF.:		



SITE PLAN

NEOKRAFT SIGNS

Neokraft Signs Inc.
 686 Main Street
 Lewiston, Maine 04240
 Telephone: 207.782.9654
 Facsimile: 207.782.0009
 1.800.339.2258
<http://www.neokraft.com>

Custom Sign Fabrication

These plans are the exclusive property of Neokraft Signs, Inc. and are the result of the original work of its employees. They are submitted to Neokraft's client for the sole purpose of consideration of whether to purchase these plans or to purchase from Neokraft a sign manufactured according to these plans.

Distribution or exhibition of these plans to anyone other than employees of said client, or use of these plans to construct a sign similar to the one embodied herein, is expressly forbidden. In the event that such exhibition or construction occurs, Neokraft expects to be reimbursed \$1500 in compensation for time and effort entailed in creating these plans.

PERMIT

NAPA AUTO PARTS @1944

LOCATION:	235 PRESUMPCOTT ST.	
	PORTLAND, MAINE	
DRAWING NO.:	2 OF 2	
DRAWN BY:	BK	REP.: DO
DATE:	10.26.2016	
QUOTE:	@1944	
GEN REF.:		