


**F3** EXTERIOR ELEVATION  
1/8" = 1'-0"

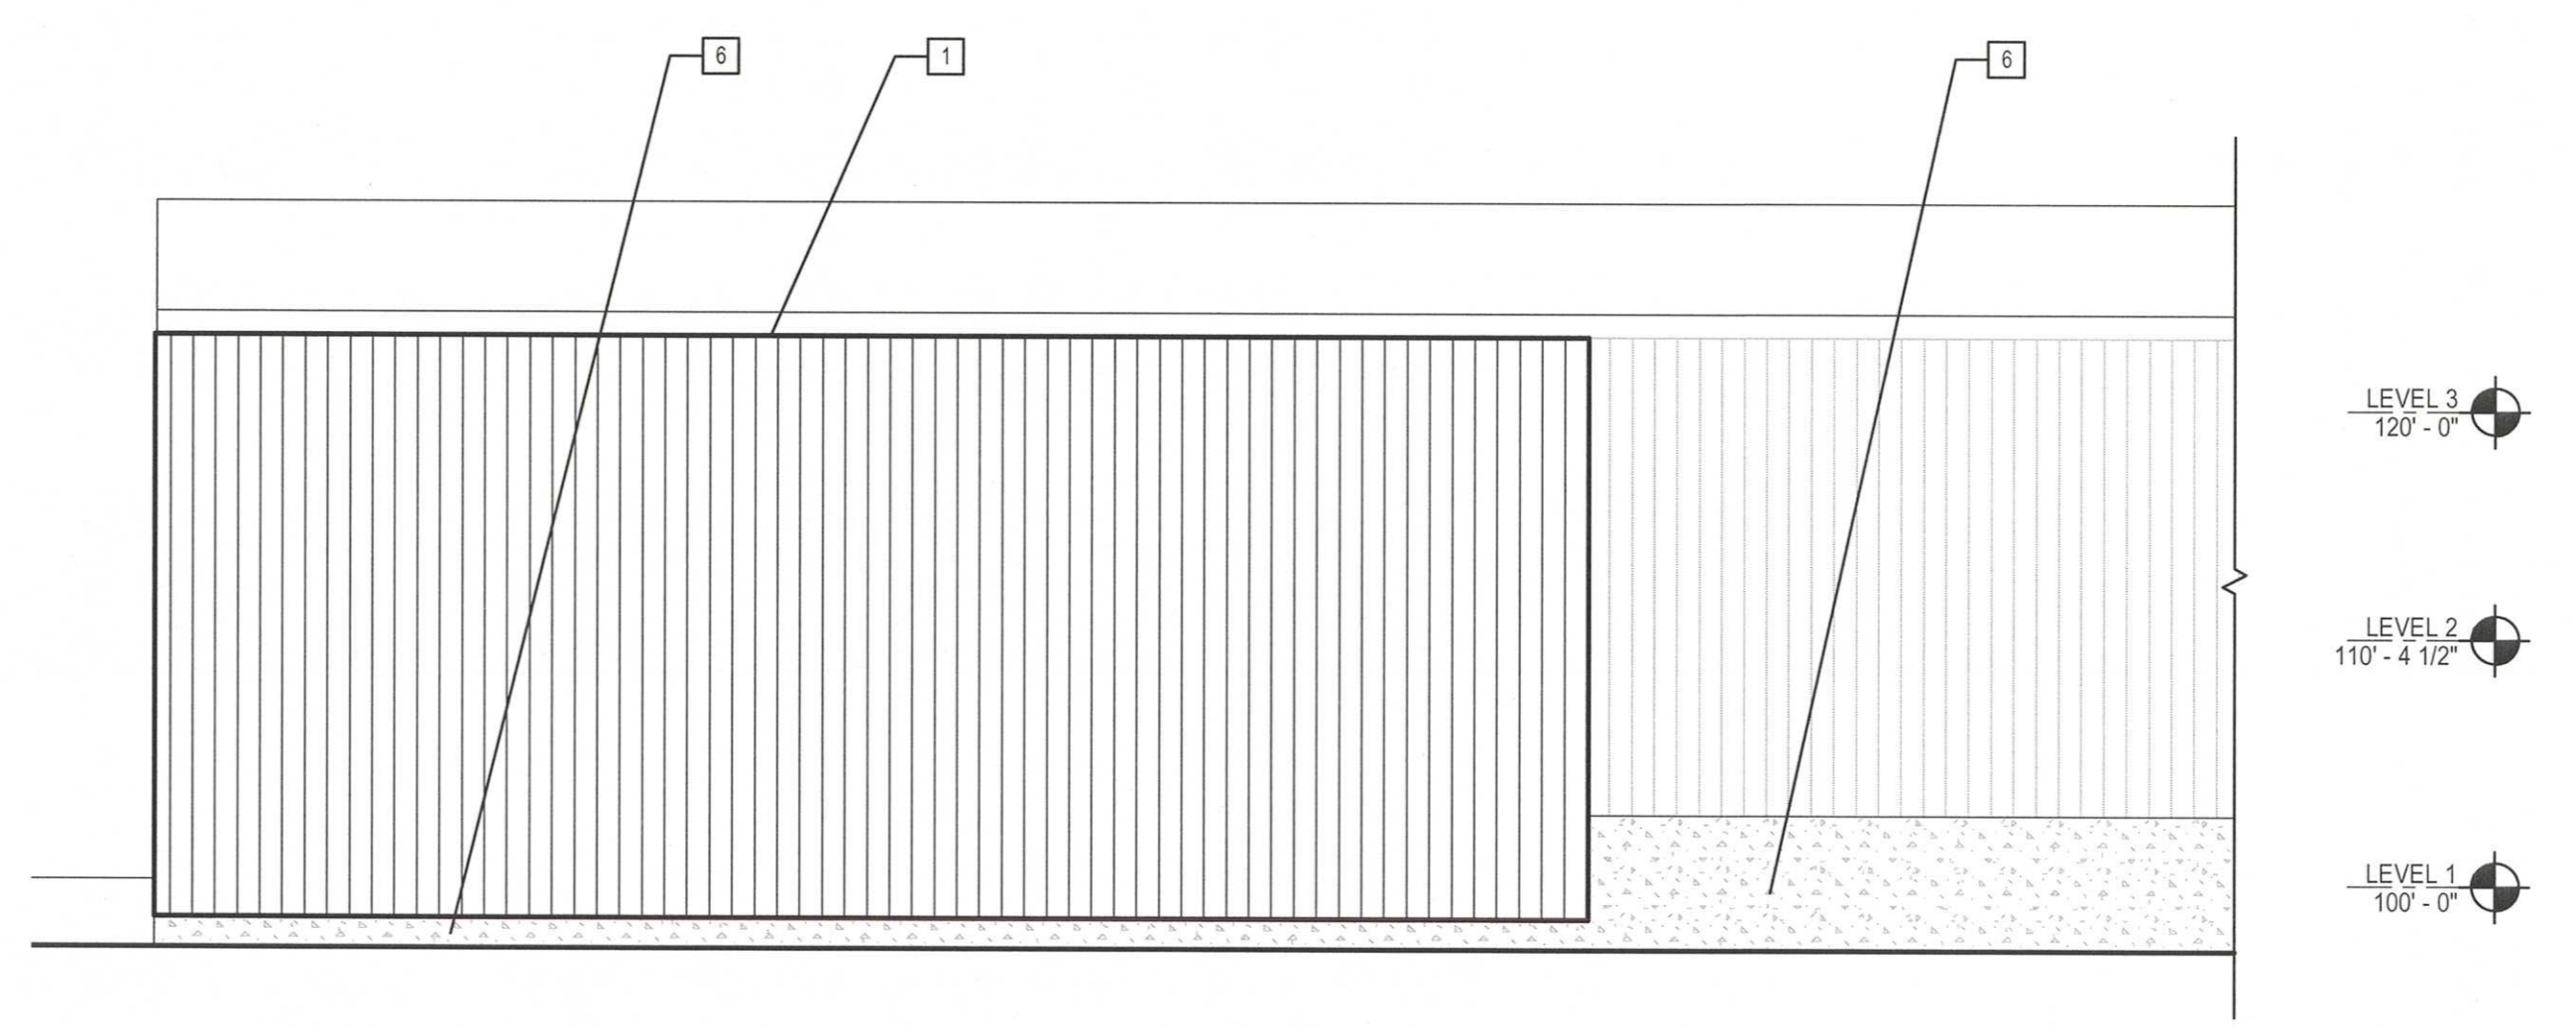

**A9** EXTERIOR ELEVATION  
1/8" = 1'-0"


**EXT. ELEVATION  
KEY NOTES:**

- 1 NEW METAL PANEL SIDING TO MATCH EXISTING METAL PANEL SIDING
- 2 SCRAPE AND PAINT BOLLARDS
- 3 NOT USED
- 4 NEW GLASS SLIDING DOOR, RE: AE501
- 5 NOT USED
- 6 RE-PARGE EXISTING FOUNDATION

144 Fore Street P.O. Box 618  
Portland, Maine 04104  
Tel: (207) 772-5846  
Fax: (207) 772-1070  
www.smrtinc.com

ARCHITECTURE  
ENGINEERING  
PLANNING  
INTERIORS  
ENERGY

**SMRT**

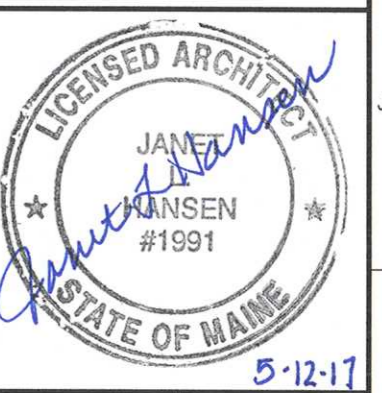

**LIFE STORAGE FIT-UP**  
235 PRESUMPSCOT STREET  
**UPDATED PERMIT SET**  
5-12-17

CURRENT ISSUE STATUS:

REV	DESCRIPTION	DATE

GRAPHIC SCALE:  
0" 1"

SCALE: As indicated  
PROJECT MANAGER: JLH  
JC/DRAWN BY: SHK  
A/E OF RECORD: JLH  
PROJECT NO: 15105  
SMRT FILE: AE201-15105  
DATE:

SHEET TITLE:  
**EXTERIOR ELEVATIONS**

SHEET No.  
**AE201**