

**M A R K
MUELLER
ARCHITECTS**
A.I.A.
100 Commercial Street
Portland, Maine 04101
Phone 507.774.9257
Fax 507.738.9249
Email mark@markmuellerarchitects.com
Web: www.markmuellerarchitects.com


012345678
www.muellerarch.com

HARKIN / QUALITY CRANE
31 BATES ROAD
PORTLAND, MAINE


EXTERIOR ELEVATIONS

DATE	NO.	REVISION
May 11, 2006	1	NOISE
	2	NOISE


PROJECT: QUALITY CRANE
DRAWN BY: RJA
CHECKED BY: MAM

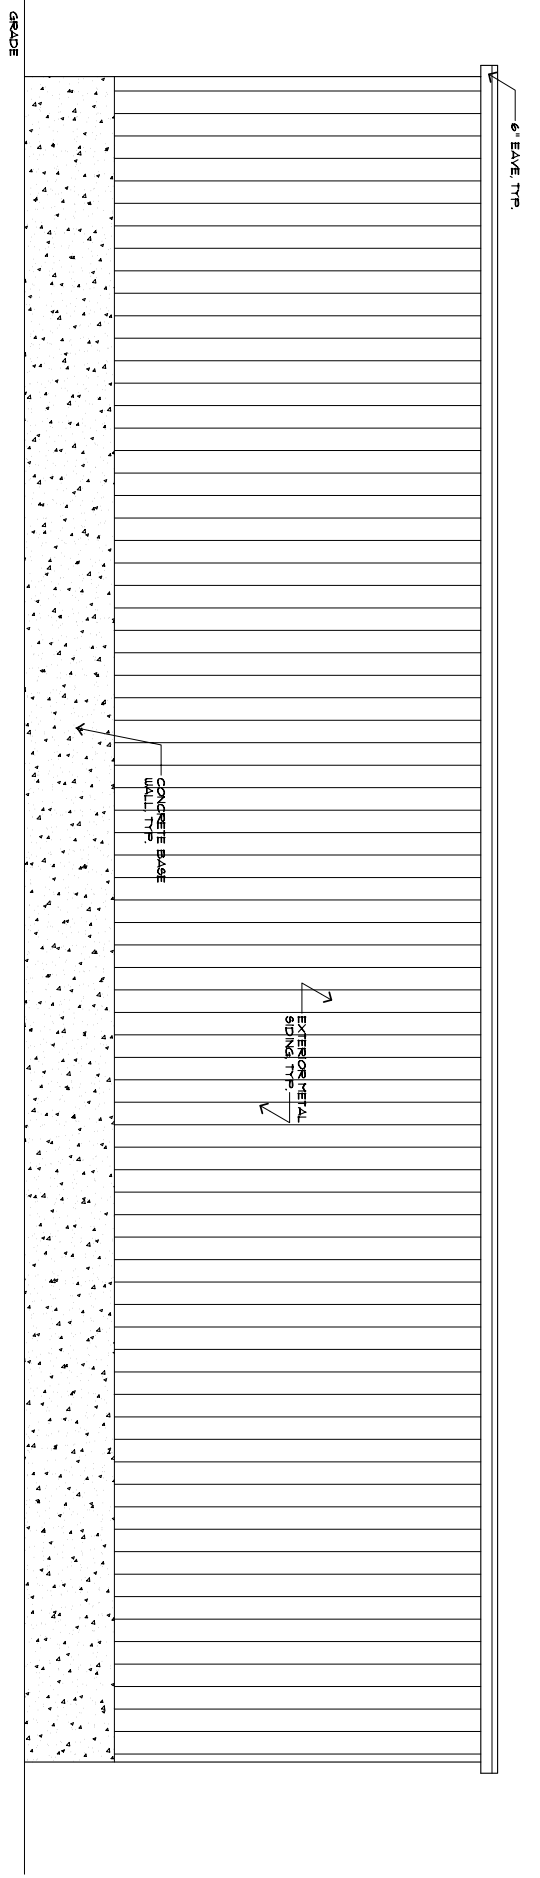


A-2 SIDE ELEVATION
SCALE: 1/4"=1'-0"

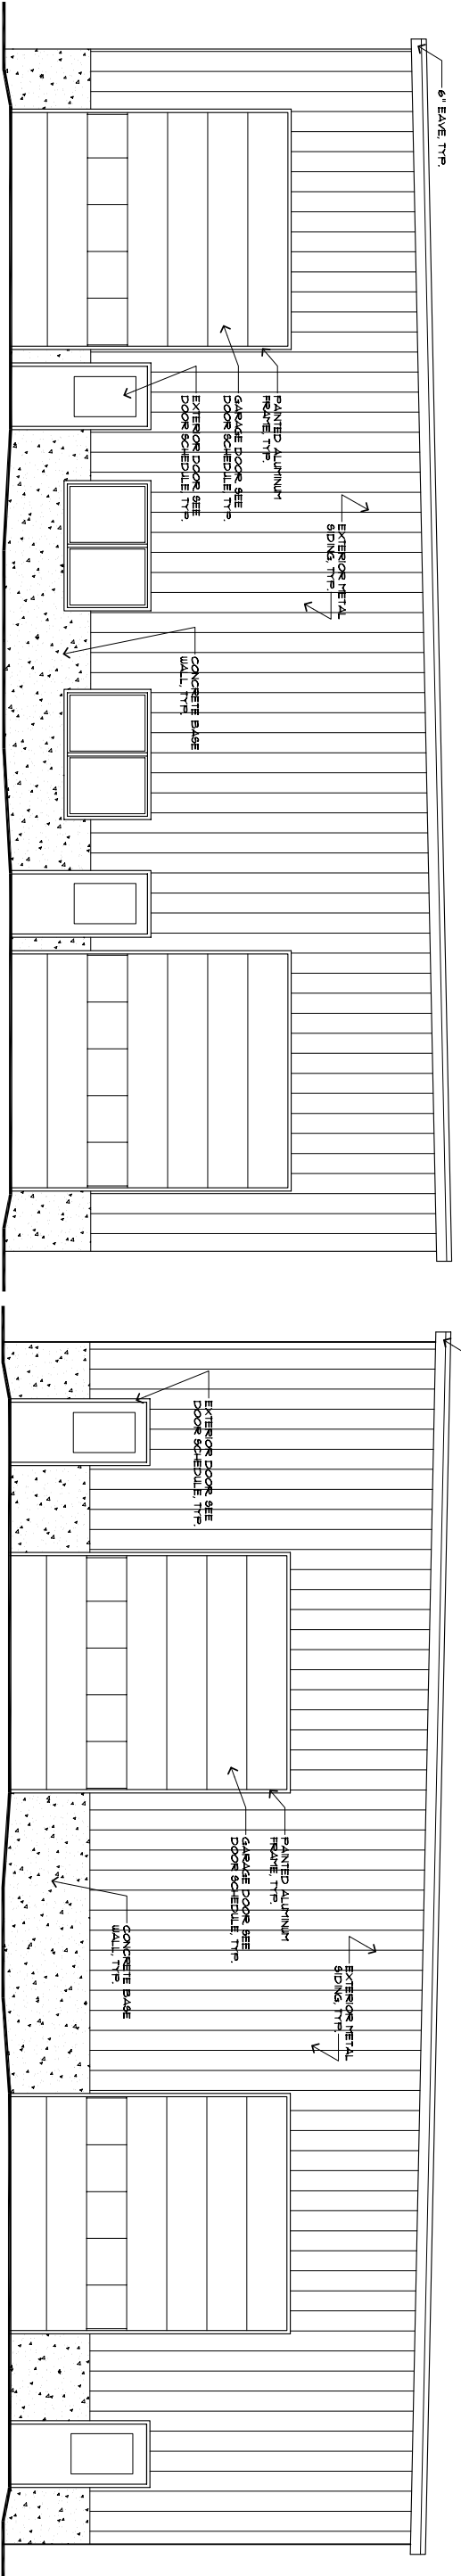

B-2 FRONT ELEVATION
SCALE: 1/4"=1'-0"

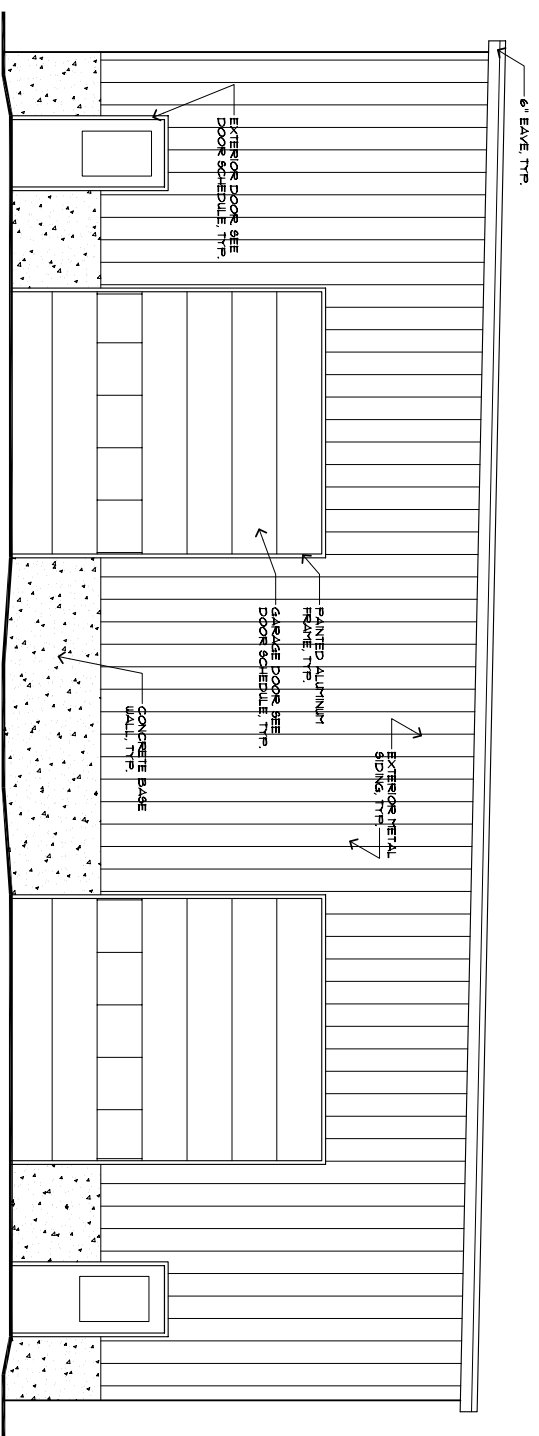

C-2 REAR ELEVATION
SCALE: 1/4"=1'-0"

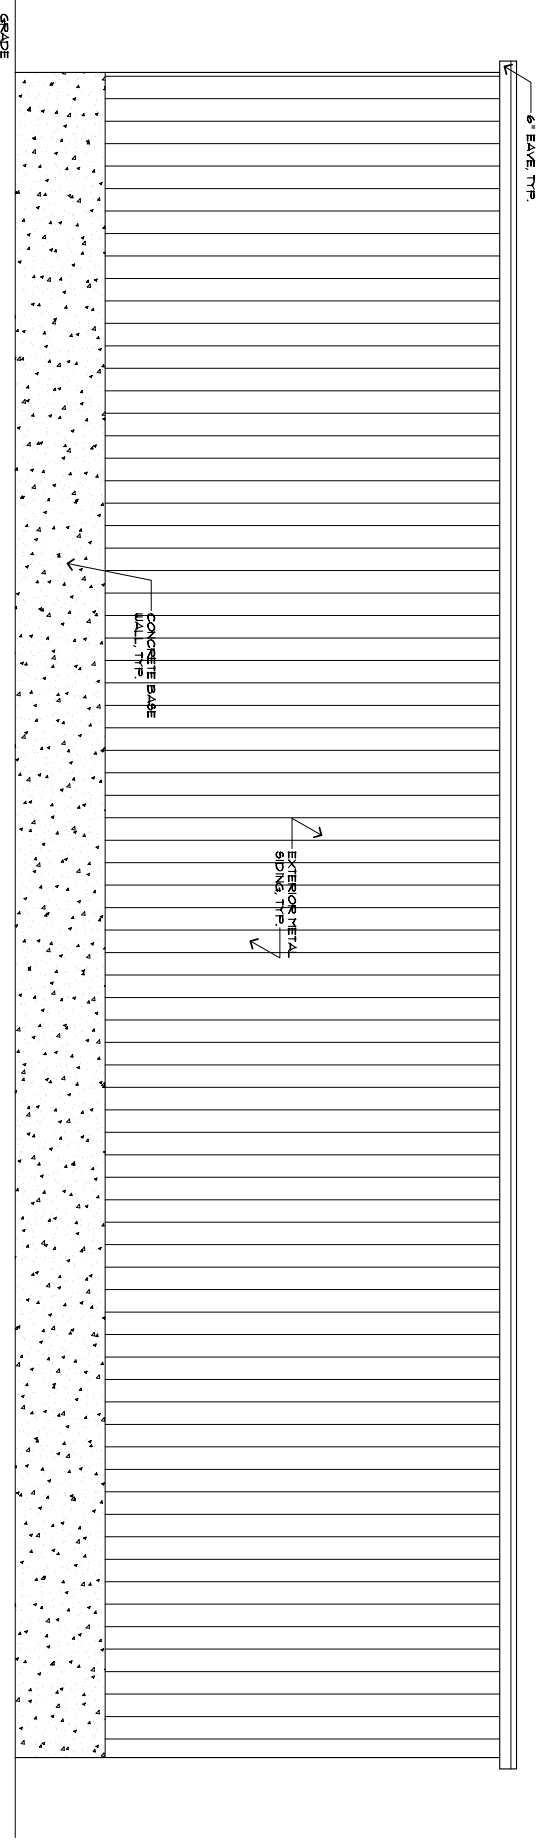

D-2 SIDE ELEVATION
SCALE: 1/4"=1'-0"