



DOOR SCHEDULE

DOORS				FRAMES			THRESHOLD		REMARKS					
NO.	TYPE	SIZE	TK	FR	MAT.	GLASS	TYPE	MAT.		FR	HEAD	JAMB	MAT.	SILL
01		3'-0" x 6'-8"	1 3/4"		MTL.	24" x 36"	MTL.							OVERHEAD RUBBER SLEEP ALUMI THRESHOLD
02		12'-0" x 14'-0"			MTL.	RIBBON	MTL.							OVERHEAD DOOR
03		12'-0" x 14'-0"			MTL.	RIBBON	MTL.							OVERHEAD DOOR
04		3'-0" x 6'-8"	1 3/4"		MTL.	24" x 36"	MTL.							CLOSER RUBBER SLEEP ALUMI THRESHOLD
05		12'-0" x 14'-0"			MTL.	RIBBON	MTL.							OVERHEAD DOOR
06		3'-0" x 6'-8"	1 3/4"		MTL.	24" x 36"	MTL.							CLOSER RUBBER SLEEP ALUMI THRESHOLD
07		3'-0" x 6'-8"	1 3/4"		MTL.	24" x 36"	MTL.							CLOSER RUBBER SLEEP ALUMI THRESHOLD
08		12'-0" x 14'-0"			MTL.	RIBBON	MTL.							OVERHEAD DOOR
09		3'-0" x 6'-8"	1 3/4"		MTL.	24" x 36"	MTL.							LOCKSET ADA CLOSER
10		3'-0" x 6'-8"	1 3/4"		MTL.	24" x 36"	MTL.							LOCKSET ADA CLOSER
11		3'-0" x 6'-8"	1 3/4"		MTL.	24" x 36"	MTL.							LOCKSET ADA CLOSER
12		3'-0" x 6'-8"	1 3/4"		MTL.	24" x 36"	MTL.							LOCKSET ADA CLOSER
13		3'-0" x 6'-8"	1 3/4"		MTL.	24" x 36"	MTL.							LOCKSET ADA CLOSER
14		3'-0" x 6'-8"	1 3/4"		MTL.	24" x 36"	MTL.							LOCKSET ADA CLOSER


NOTE:
ALL HARDWARE SHALL BE LEVER HANDLE COMPLYING W/ ANSI 101.
ALL HARDWARE SHALL BE CHROME FINISH, COMMERCIAL GRADE.

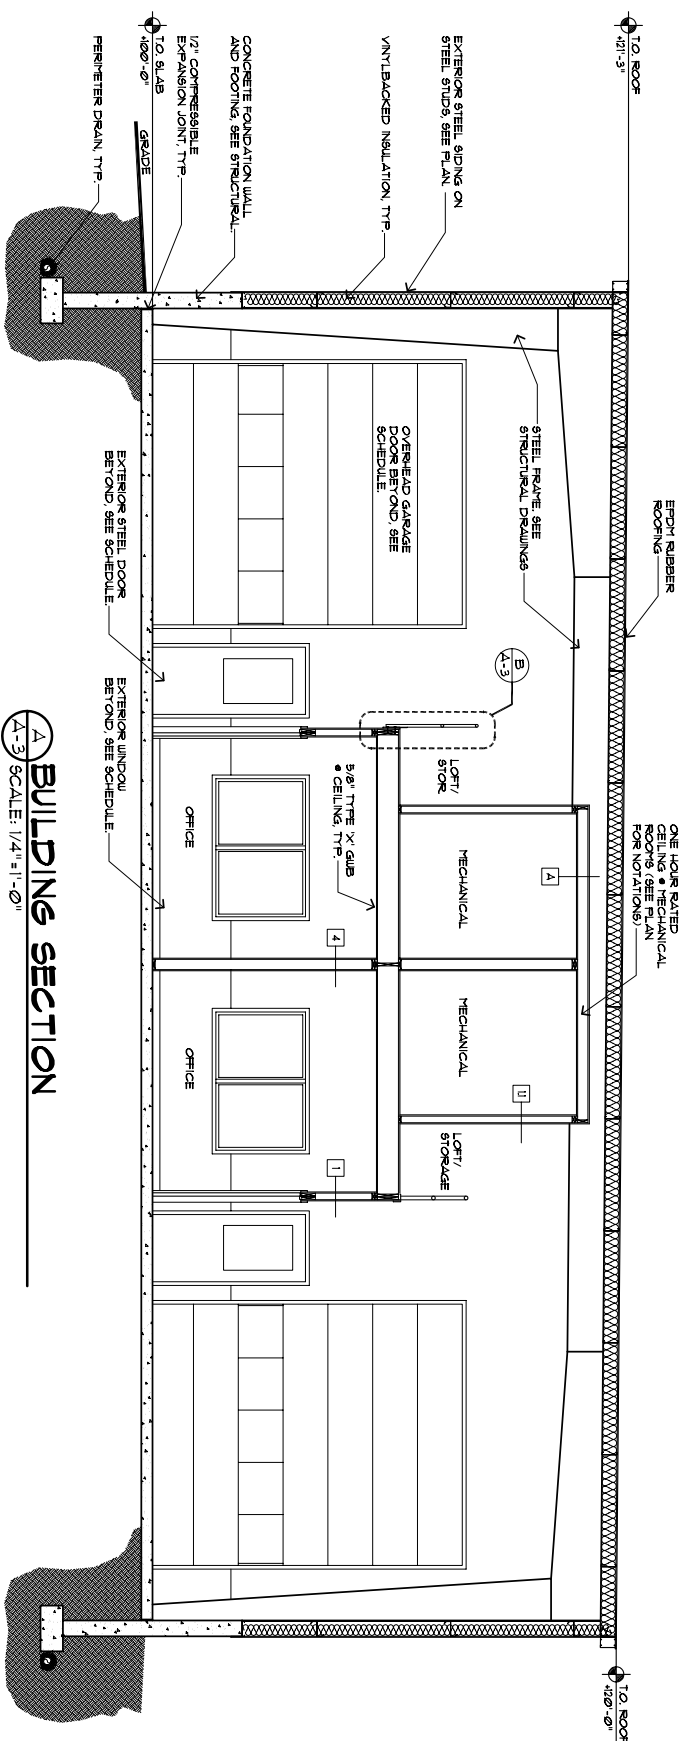


A BUILDING SECTION
SCALE: 1/4" = 1'-0"

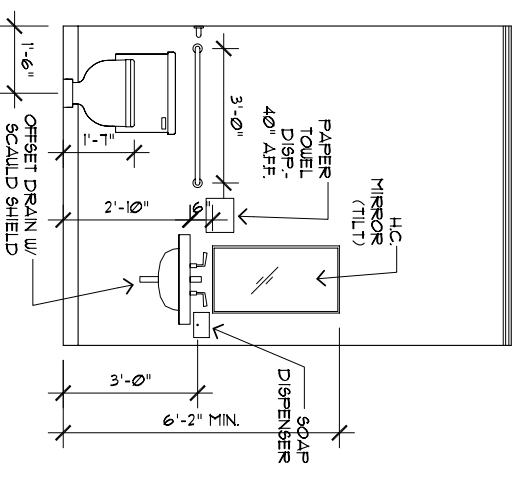


B INT. ELEV. TYPICAL BATH
SCALE: 1/2" = 1'-0"

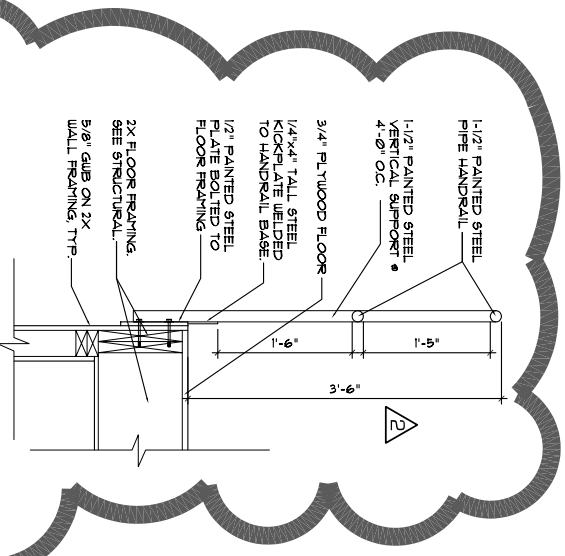

C TYP. HANDRAIL SECTION
SCALE: 1" = 1'-0"

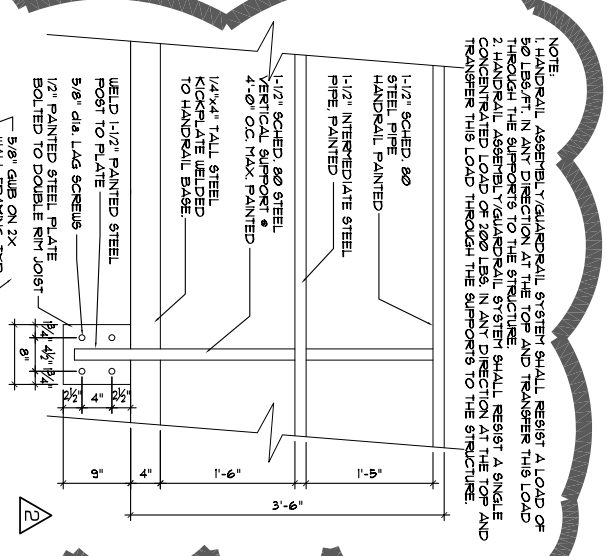

D TYP. HANDRAIL ELEVATION
SCALE: 1" = 1'-0"

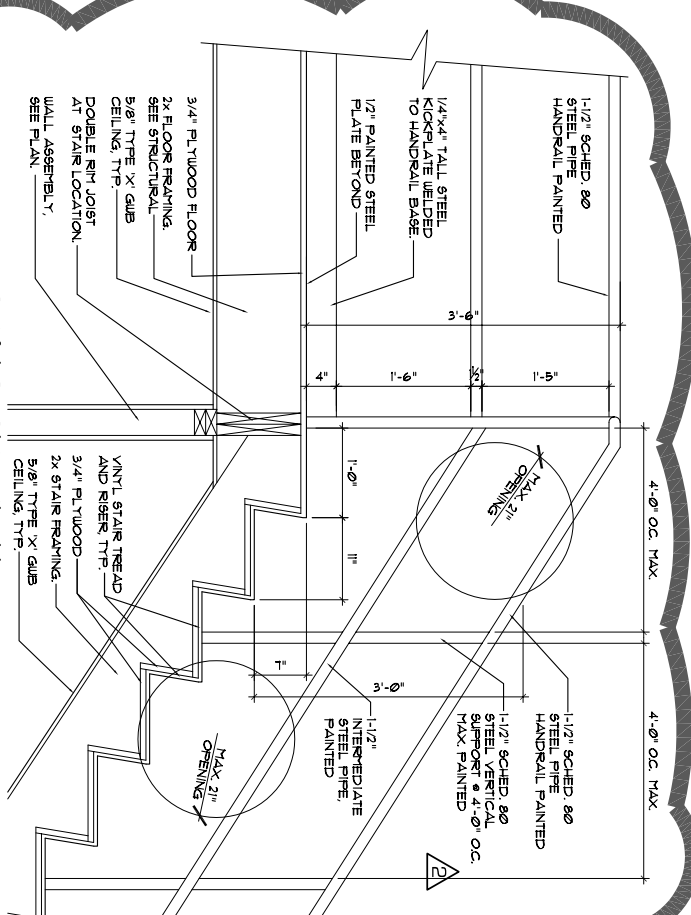


E STAIR SECTION
SCALE: 1" = 1'-0"

WINDOW SCHEDULE

NO.	TYPE	MANUFACTURER	CATALOG NO.	DETAILS		REMARKS
				HEAD	JAMB	
A	FIXED					SEE WINDOW TYPE
B	FIXED					SEE WINDOW TYPE

EXTERIOR WINDOWS ARE PROVIDED AS PART OF THE METAL BUILDING PACKAGE

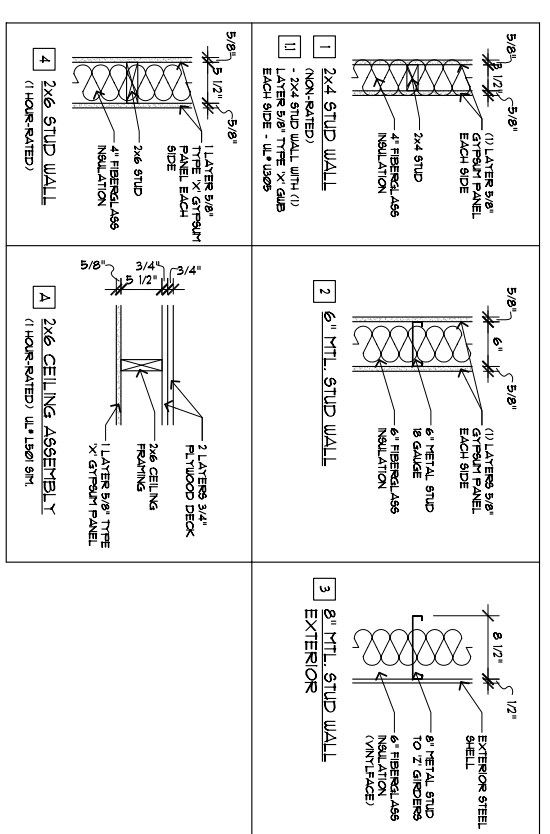

ARCHITECTS
M A R K MUELLER ARCHITECTS
A.I.A.
100 Commercial Street
Portland, Maine 04101
Phone 857.774.9057
Email mark@markmuellearchitects.com
Web: www.markmuellearchitects.com

HARKIN / QUALITY CRANE
31 BATES ROAD
PORTLAND, MAINE