


NO.	DATE	ISSUE FOR CONSTRUCTION
1	5-11-05	

SHEET TITLE:

**FOUNDATION/
 GROUND PLAN
 AND SECTIONS**

DESIGNED:	CCB
DRAWN:	ED
DATE:	1-21-05
CADD FILE:	4016-S1.DWG
PROJECT NUMBER:	4016

S1.1

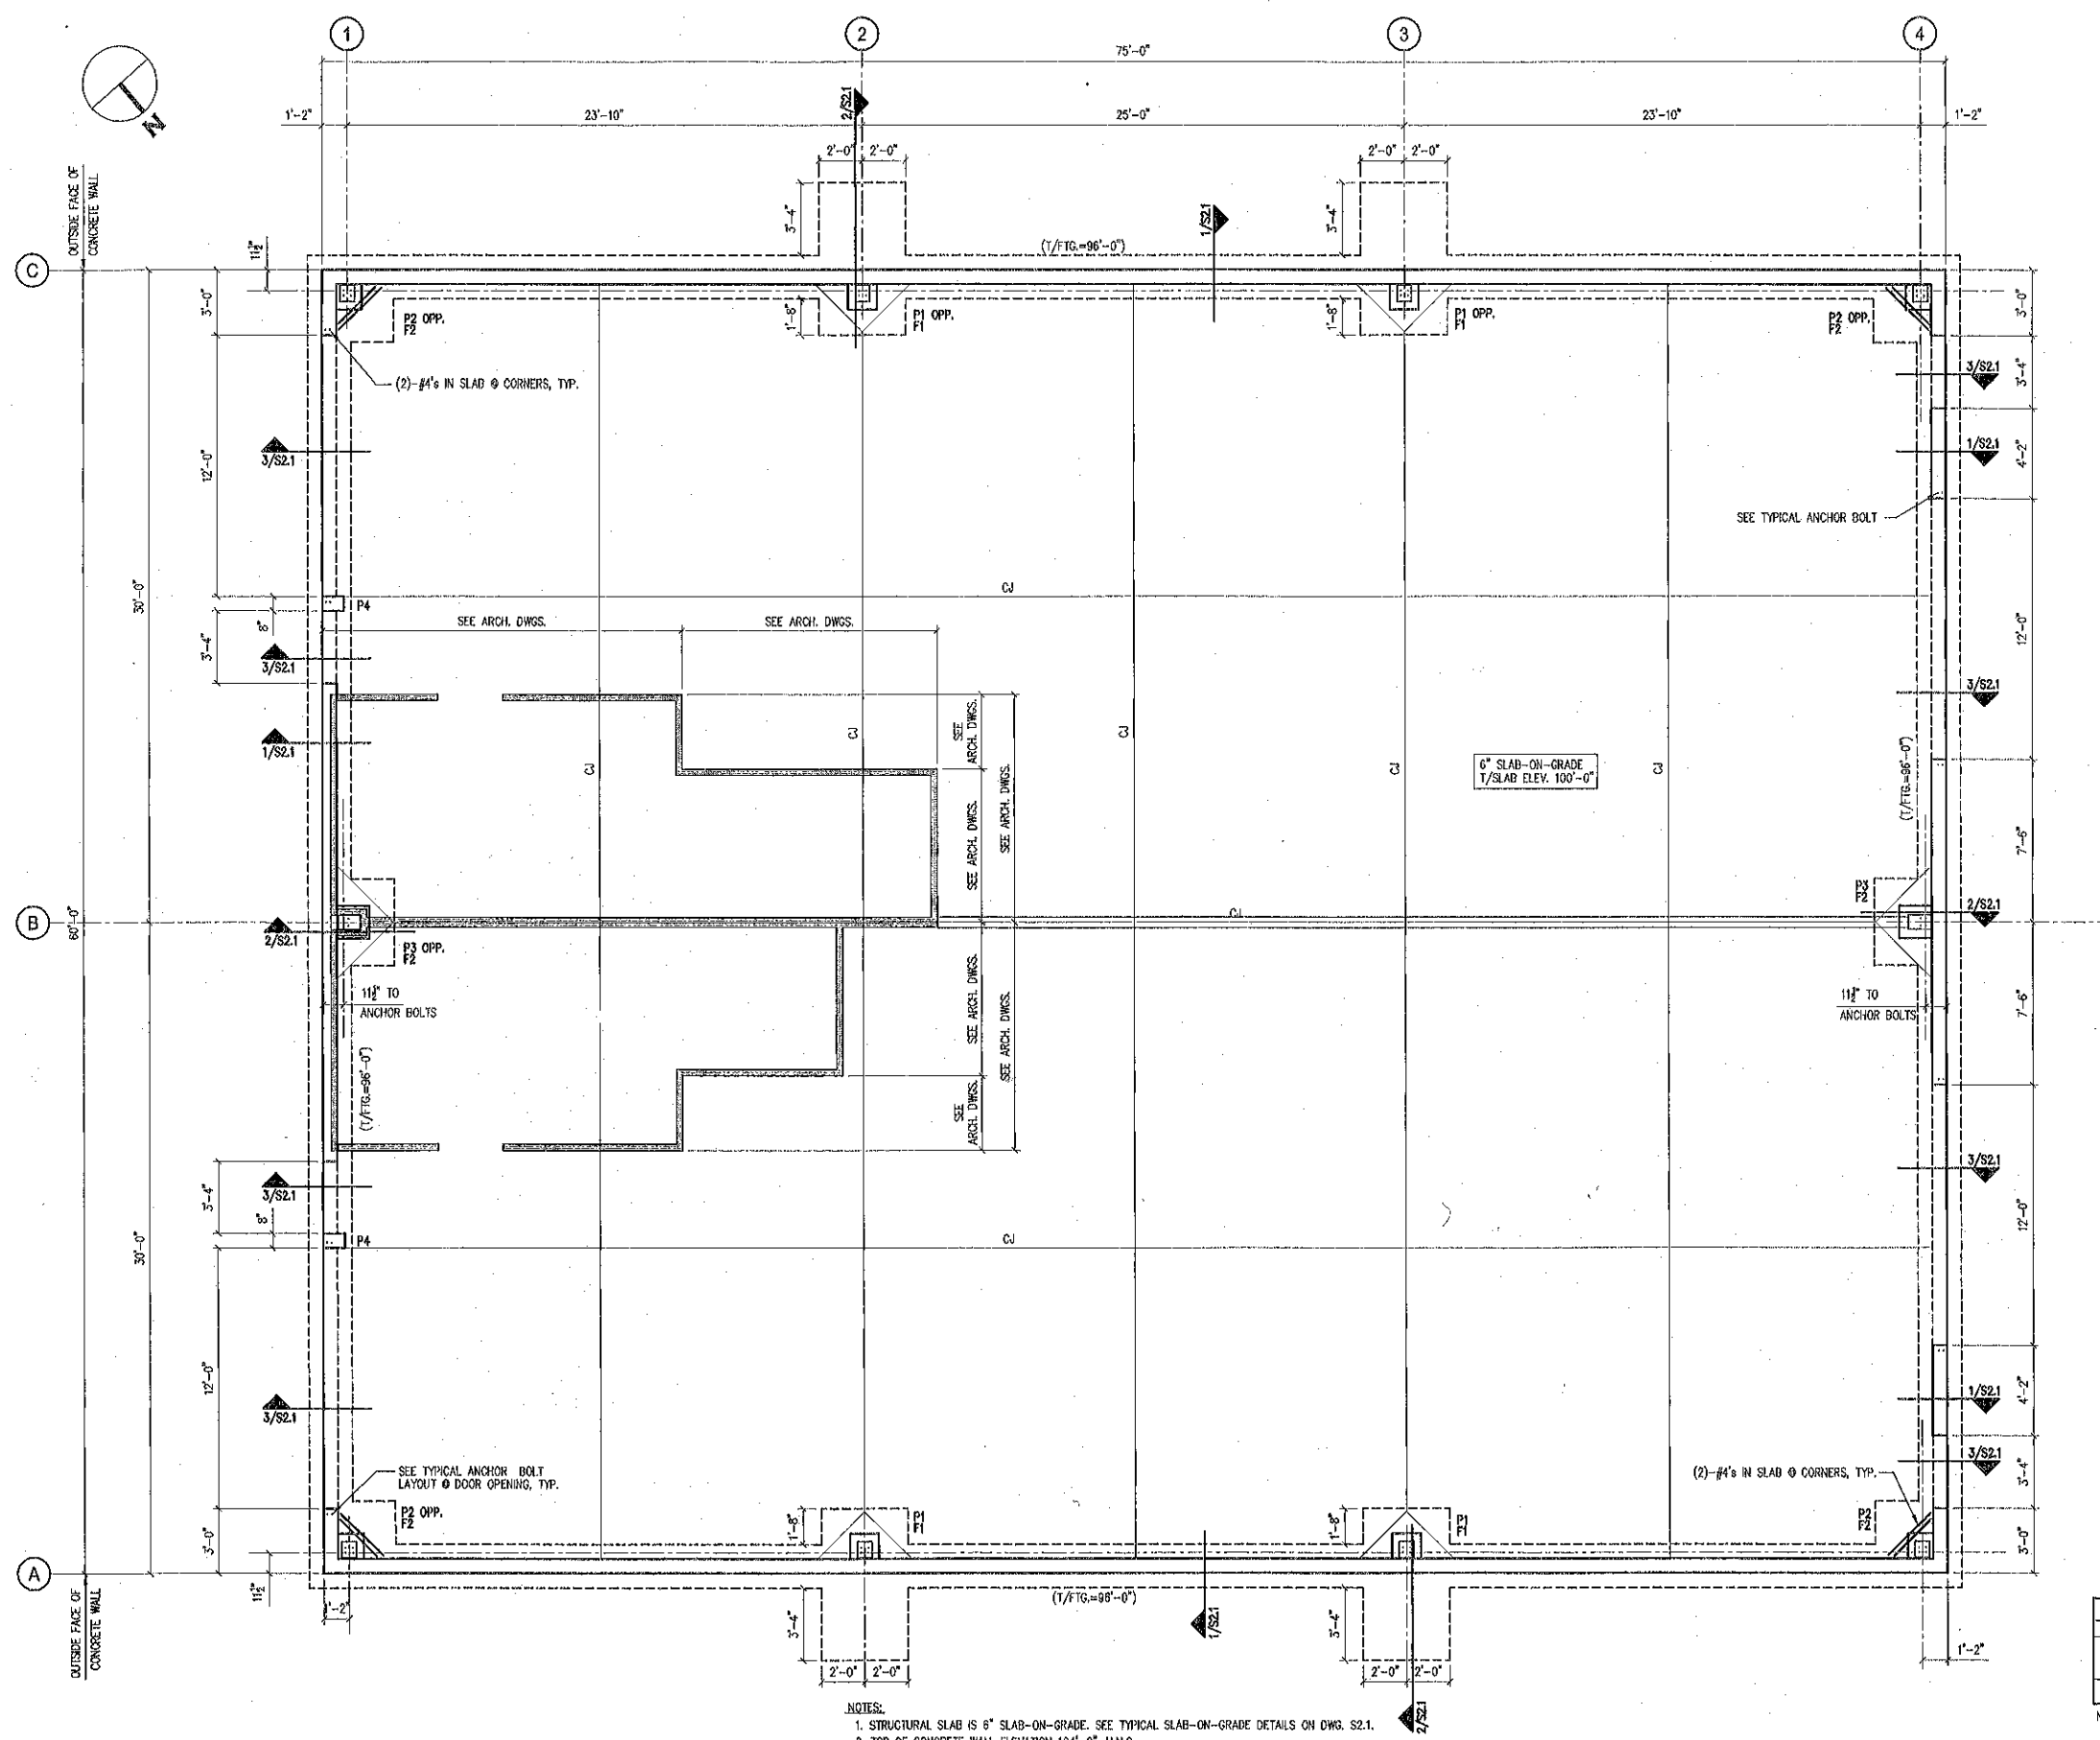

- NOTES:
- STRUCTURAL SLAB IS 6" SLAB-ON-GRADE. SEE TYPICAL SLAB-ON-GRADE DETAILS ON DWG. S2.1.
 - TOP OF CONCRETE WALL ELEVATION 104'-0", U.M.O.
 - FOOTING "F" DENOTES FOOTING TYPE. SEE FOOTING SCHEDULE THIS DRAWING.
 - P "P" DENOTES PIER TYPE. SEE PIER/ANCHOR BOLT DETAILS ON DWG. S2.1.

FOOTING SCHEDULE				
TYPE	LENGTH	WIDTH	DEPTH	REINFORCING
F1	7'-0"	4'-0"	1'-3"	(6)-#6 T&B LONG DIR. (8)-#6 T&B SHORT DIR.
F2	4'-0"	4'-0"	1'-0"	(6)-#6 BOTTOM E.W.

- NOTES:
- PLACE 1/2 OF BOTTOM LONG REINFORCEMENT ON EACH SIDE OF BOTTOM FOOTING REINFORCEMENT FROM PIERS.
 - SEE 2/S2.1 FOR ADD'L FOOTING INFORMATION.