


NO.	DATE	ISSUE
1	5-11-06	FOR CONSTRUCTION

SHEET TITLE:  
**MEZZANINE FRAMING PLAN AND SECTIONS**


DESIGNED: CCB  
 DRAWN: ED  
 DATE: 1-21-06  
 CADD FILE: 4016-S1.DWG  
 PROJECT NUMBER: 4016

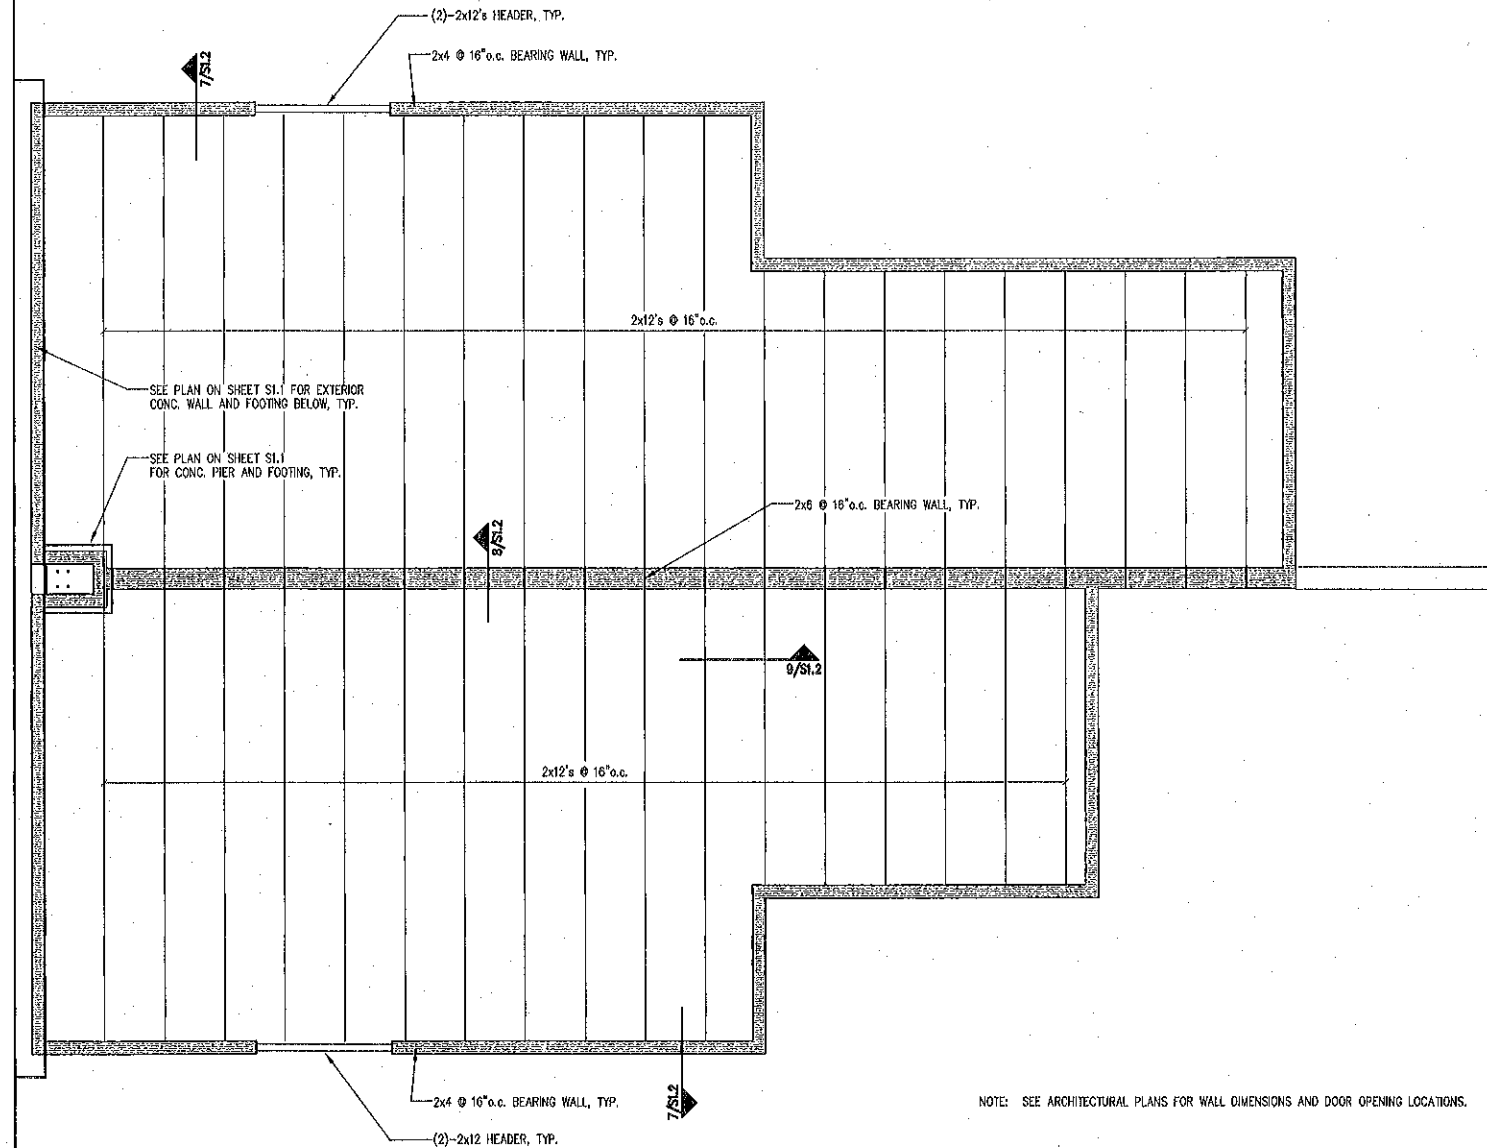

NOTE: SEE ARCHITECTURAL PLANS FOR WALL DIMENSIONS AND DOOR OPENING LOCATIONS.


MEZZANINE FRAMING PLAN

SCALE: 1/2"=1'-0"

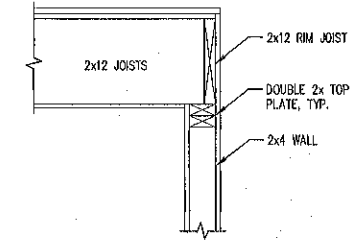


SECTION

SCALE: 1"=1'-0" 7

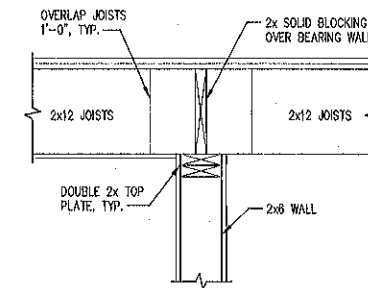

SECTION

SCALE: 1"=1'-0" 8

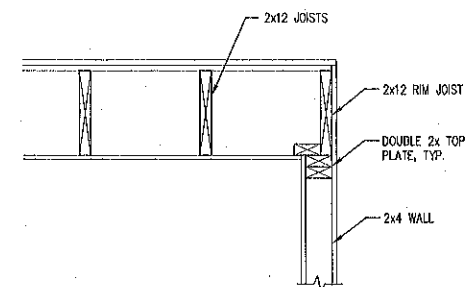

SECTION

SCALE: 1"=1'-0" 9