

NOTES:
 - USE GROUP: S-2
 - BUILDING CONSTRUCTION TYPE: SB
 - THE BUILDING IS NON-SPRINKLERED.
 - METAL BUILDING MANUFACTURER:
 STAR METAL BUILDINGS
 OKLAHOMA CITY, OKLAHOMA

LIFE SAFETY LEGEND

	EMERGENCY BACKUP LIGHT		HORN STROBE
	EXIT LIGHT		STROBE
	SMOKE DETECTOR		FIRE EXTINGUISHER
	HEAT DETECTOR		





MARK MUELLER ARCHITECTS

A.I.A.
 100 Commercial Street
 Suite 305
 Portland, Maine 04101
 Phone: 207.774.9357
 Fax: 207.774.9351
 Email: mark@muellerarchitects.com
 Web: www.muellerarchitects.com

©COPYRIGHT
 MARK MUELLER ARCHITECTS

HARKIN / QUALITY CRANE
 31 BATES ROAD
 PORTLAND, MAINE

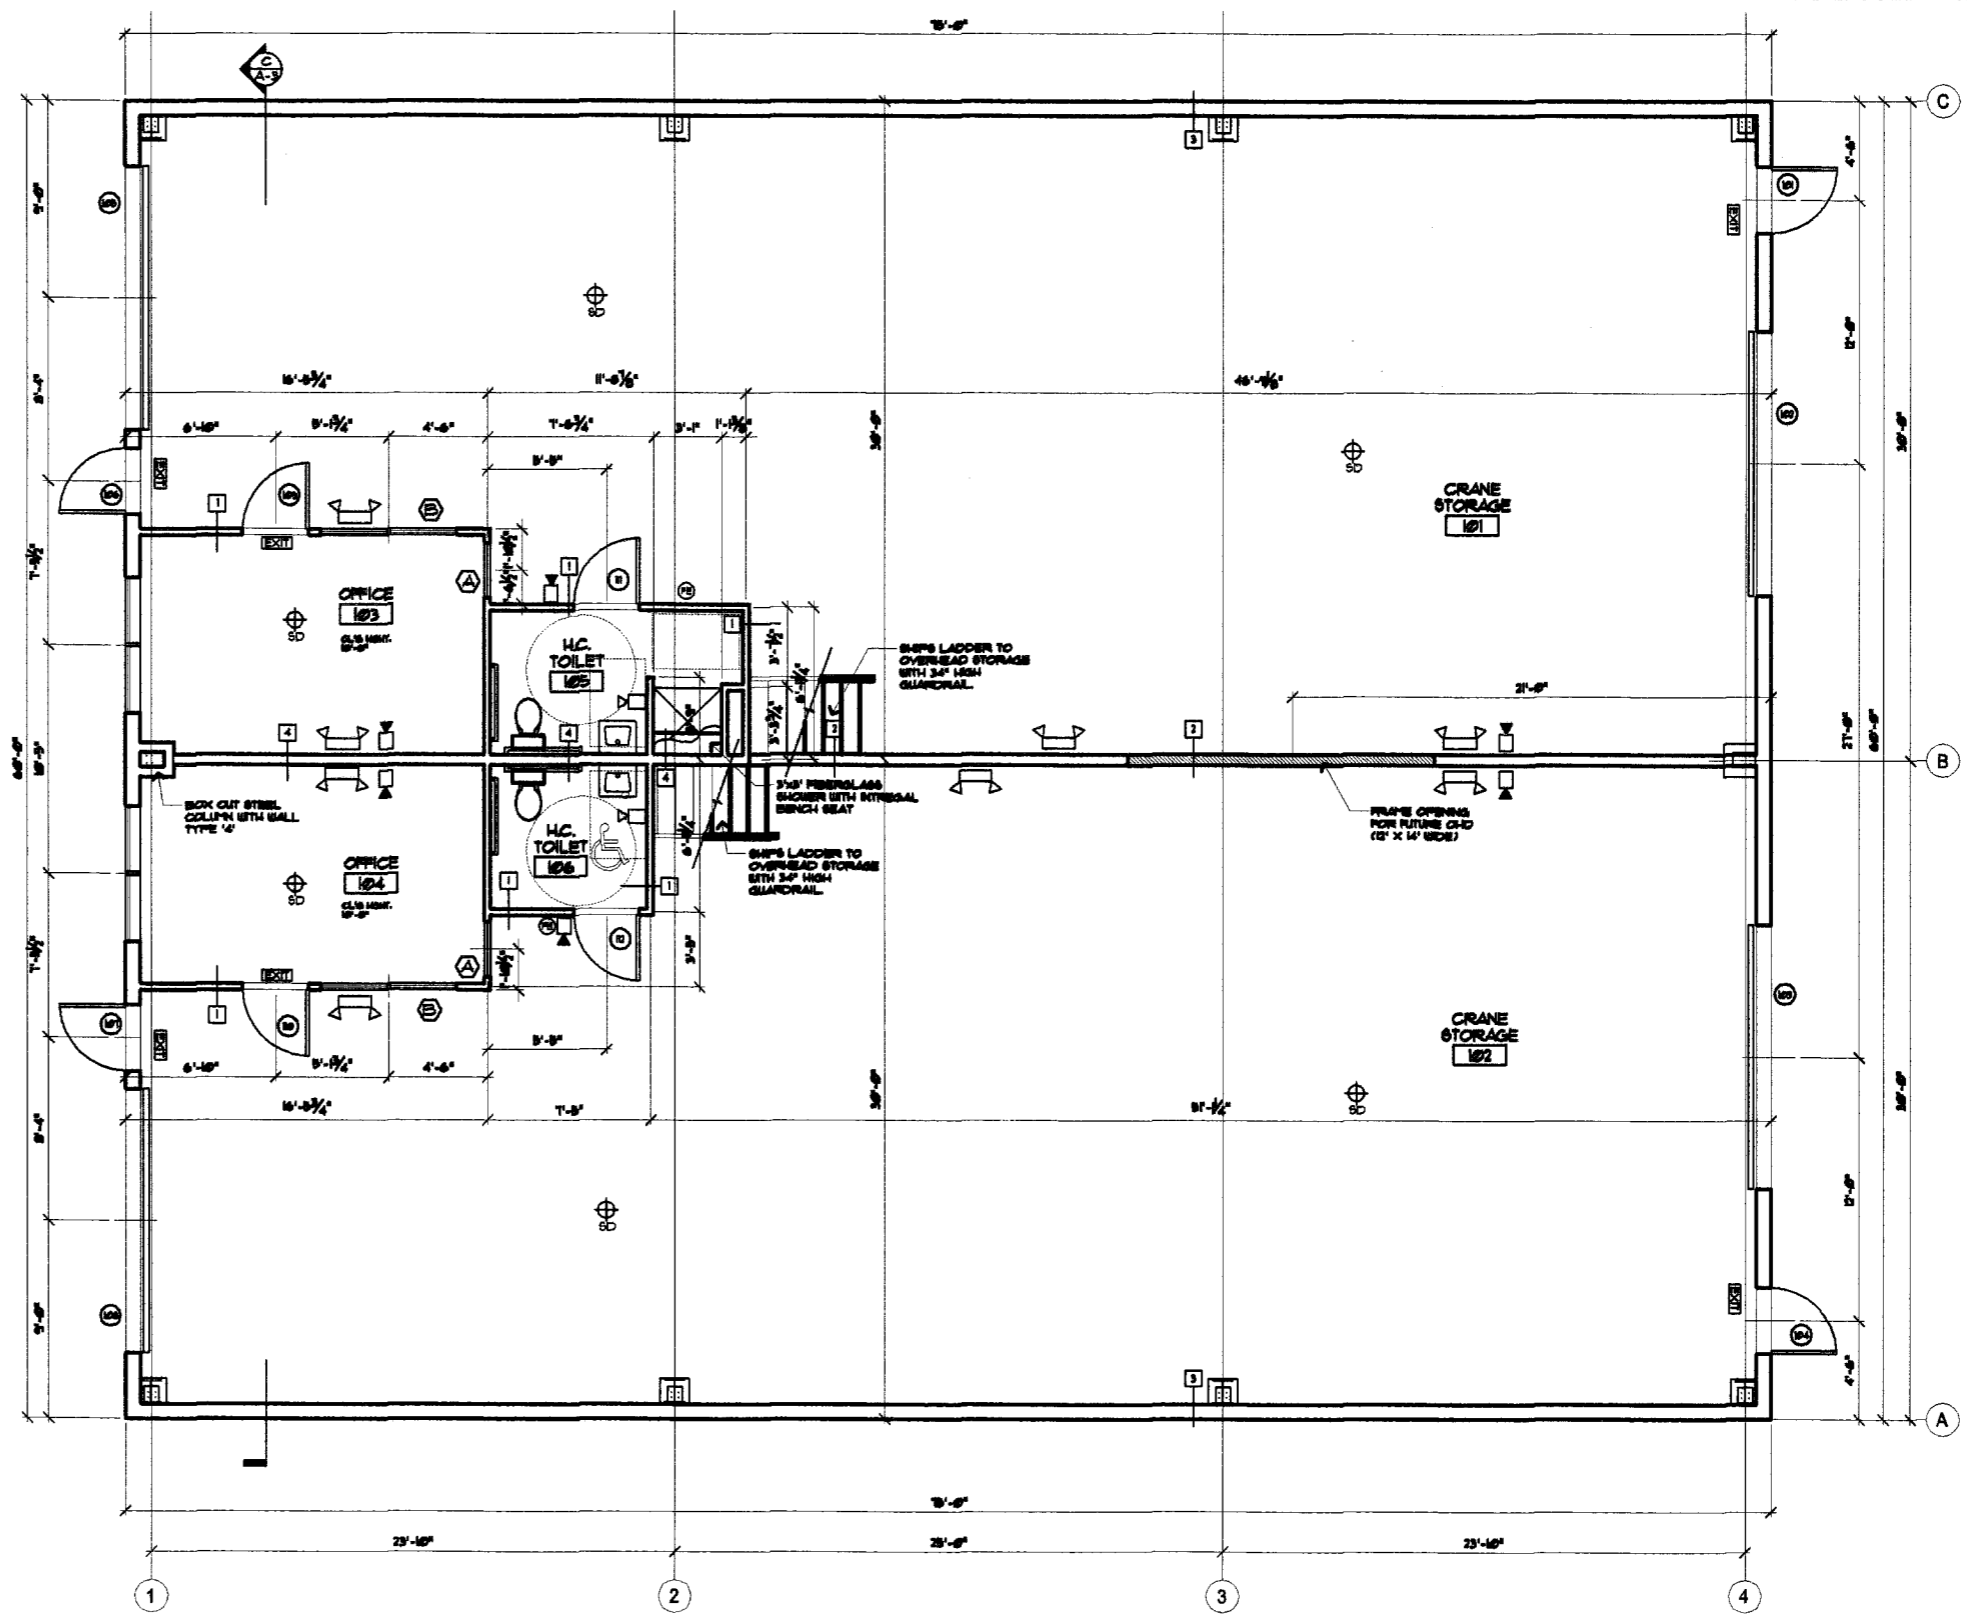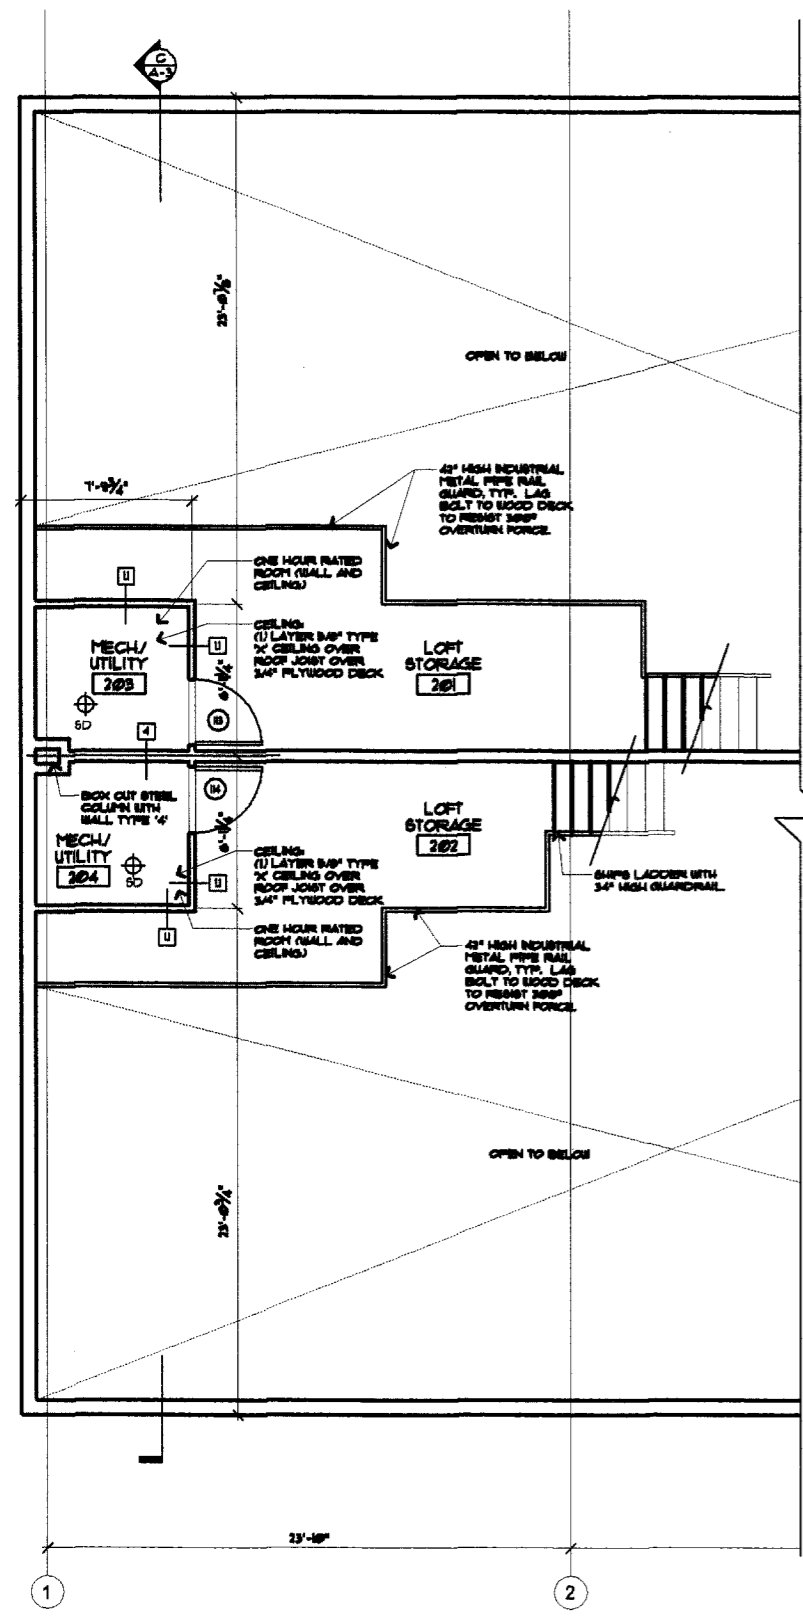

FLOOR PLANS

REVISIONS	DATE
	FEB. 01, 2005
PROJECT	QUALITY CRANE
DRAWN BY	ROM
CHECK BY	MAM

