




**A SIDE ELEVATION**  
 SCALE: 1/4" = 1'-0"

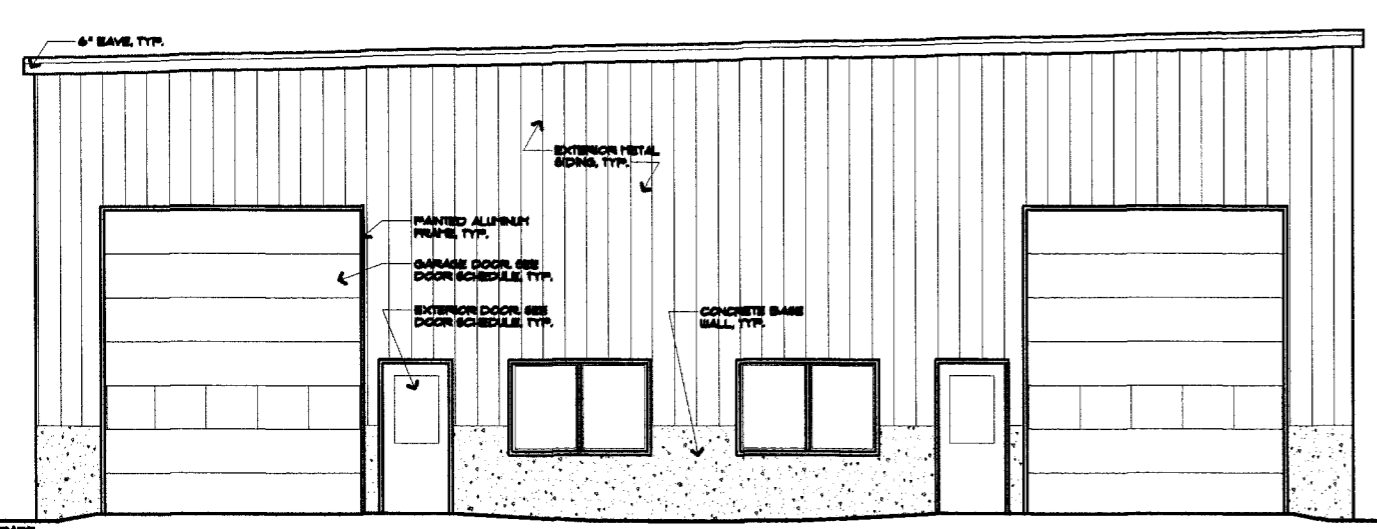


**B FRONT ELEVATION**  
 SCALE: 1/4" = 1'-0"

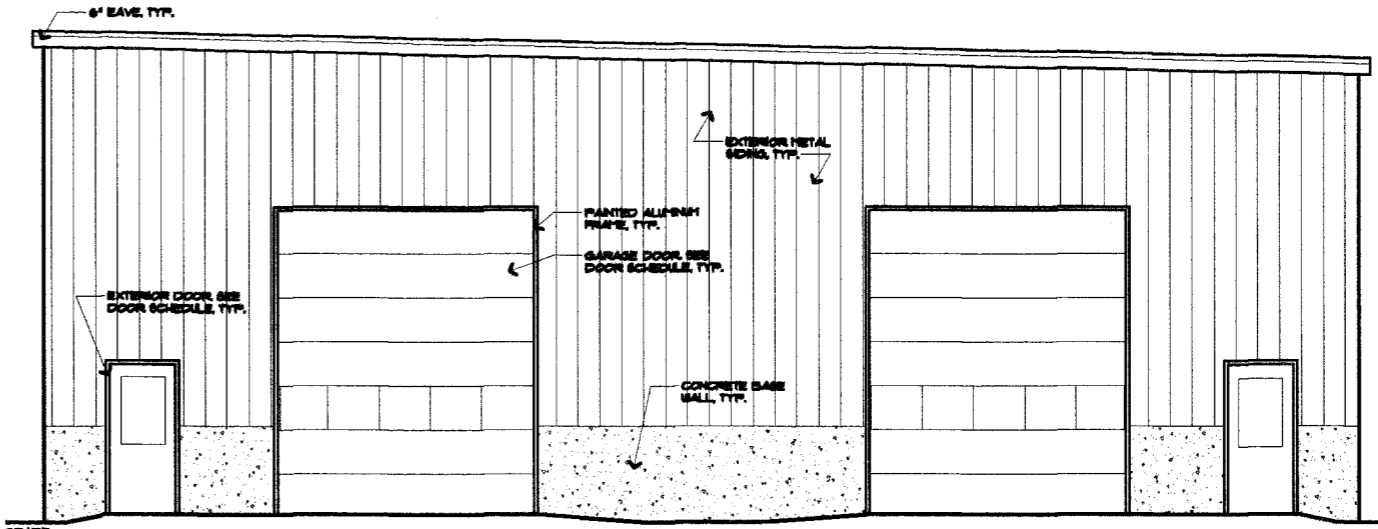

**C REAR ELEVATION**  
 SCALE: 1/4" = 1'-0"

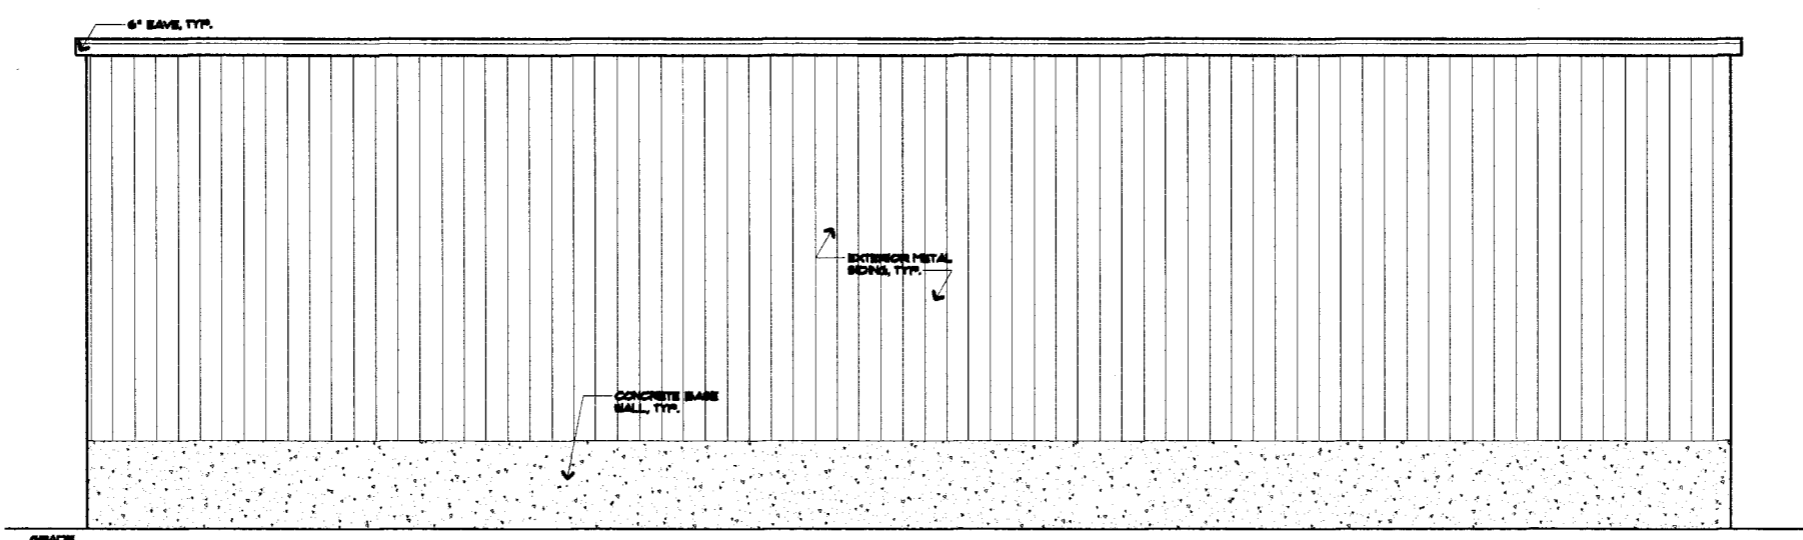

**D SIDE ELEVATION**  
 SCALE: 1/4" = 1'-0"

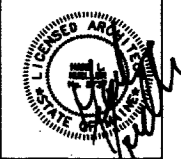

**MARK  
 MUELLER  
 ARCHITECTS**  
 A.I.A.  
 100 Commercial Street  
 Suite 205  
 Portland, Maine 04101  
 Phone: 607.775.8387  
 Fax: 607.775.8381  
 Email: [markmuellerarchitects.com](mailto:markmuellerarchitects.com)  
 Web: [www.markmuellerarchitects.com](http://www.markmuellerarchitects.com)

©COPYRIGHT  
 MARK MUELLER ARCHITECTS

**HARKIN / QUALITY CRANE**  
 31 BATES ROAD  
 PORTLAND, MAINE

**EXTERIOR ELEVATIONS**

DATE	REV 21, 2005
PROJECT	QUALITY CRANE
DRAWN BY	FCM
CHECK BY	MEM

**A-2**