

DOOR SCHEDULE

DOOR SCHEDULE ABBREVIATIONS






NO.	TYPE	SIZE	THK.	F.R.	MAT.	GLASS	FRAMES			THRESHOLD	REMARKS
							TYPE	MAT.	F.R.		
M01		3'-0" x 6'-0"	1 1/4"		MTL	24"x36"					CLOSER, RUBBER SWEEP, ALUM. THRESHOLD
M02		12'-0" x 4'-0"			MTL	REBSON					OVER-HEAD DOOR
M03		12'-0" x 4'-0"			MTL	REBSON					OVER-HEAD DOOR
M04		3'-0" x 6'-0"	1 1/4"		MTL	24"x36"					CLOSER, RUBBER SWEEP, ALUM. THRESHOLD
M05		12'-0" x 4'-0"			MTL	REBSON					OVER-HEAD DOOR
M06		3'-0" x 6'-0"	1 1/4"		MTL	24"x36"					CLOSER, RUBBER SWEEP, ALUM. THRESHOLD
M07		3'-0" x 6'-0"	1 1/4"		MTL	24"x36"					CLOSER, RUBBER SWEEP, ALUM. THRESHOLD
M08		12'-0" x 4'-0"			MTL	REBSON					OVER-HEAD DOOR
M09		3'-0" x 6'-0"	1 1/4"		MTL	24"x36"					CLOSER, RUBBER SWEEP, ALUM. THRESHOLD
M10		3'-0" x 6'-0"	1 1/4"		MTL	24"x36"					CLOSER, RUBBER SWEEP, ALUM. THRESHOLD
III		3'-0" x 6'-0"	1 1/4"		MTL						LOCKSET, ADA CLOSER
II		3'-0" x 6'-0"	1 1/4"		MTL						LOCKSET, ADA CLOSER
II		3'-0" x 6'-0"	1 1/4"	48min.	MTL				48min.		CLOSER, RUBBER SWEEP, ALUM. THRESHOLD
II		3'-0" x 6'-0"	1 1/4"	48min.	MTL				48min.		CLOSER, RUBBER SWEEP, ALUM. THRESHOLD

NOTE:
ALL HARDWARE SHALL BE LEVER HANDLE COMPLYING W/ ANSI 101.
ALL HARDWARE SHALL BE CHROME FINISH, COMMERCIAL GRADE.

WINDOW SCHEDULE

NO.	TYPE	MANUFACTURER	CATALOG NO.	DETAILS			REMARKS
				HEAD	JAMB	SILL	
A	FIXED						SEE WINDOW TYPE
B	FIXED						SEE WINDOW TYPE



EXTERIOR WINDOWS ARE PROVIDED AS PART OF THE METAL BUILDING PACKAGE

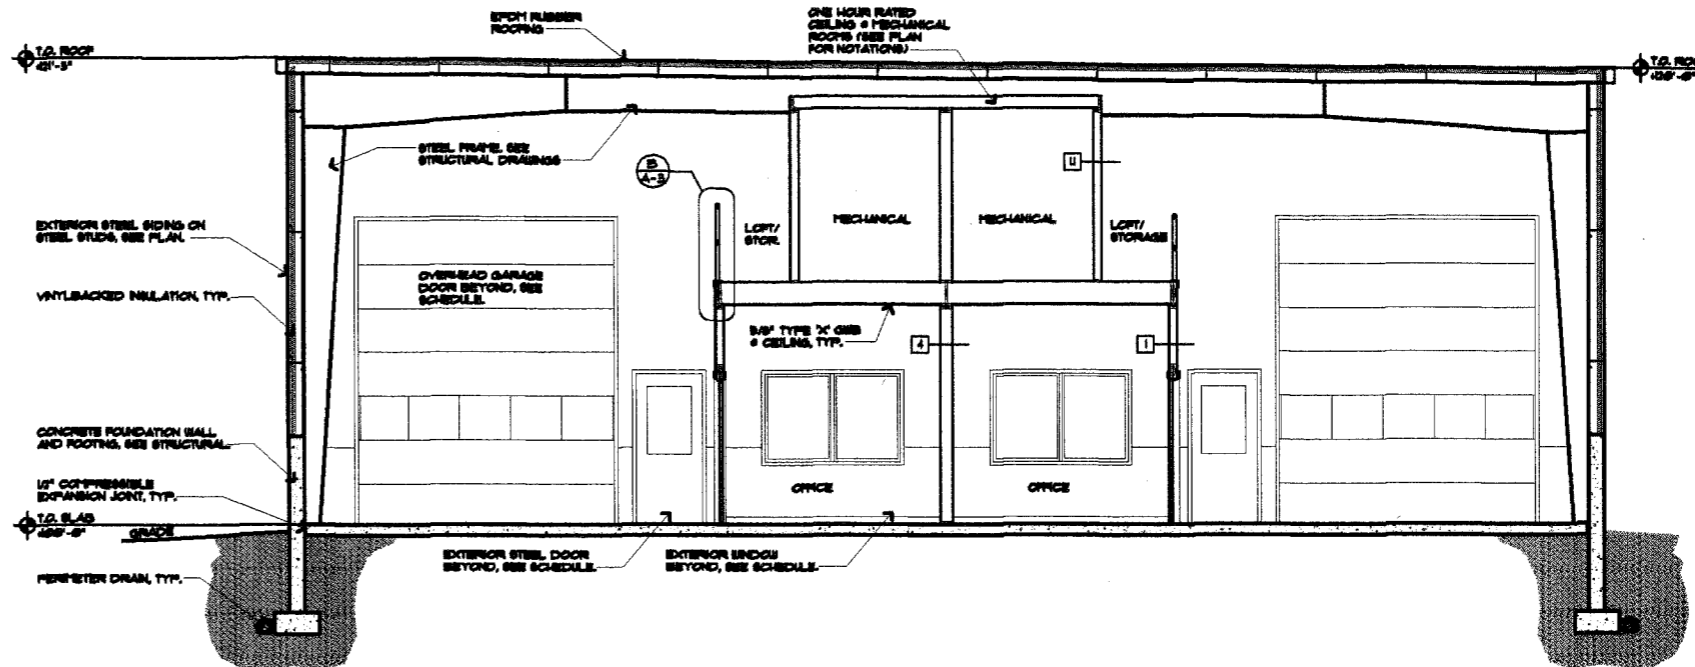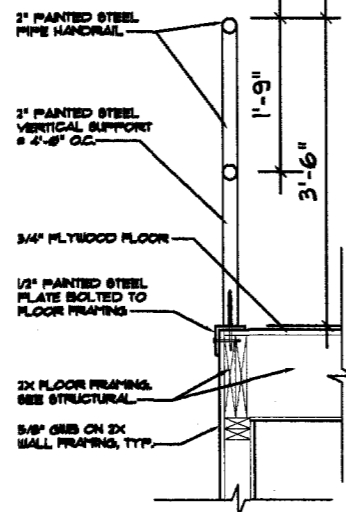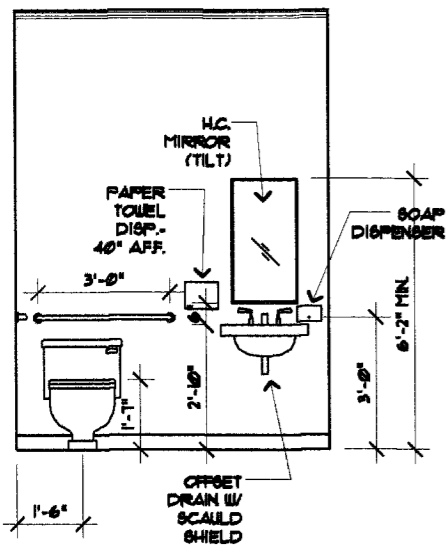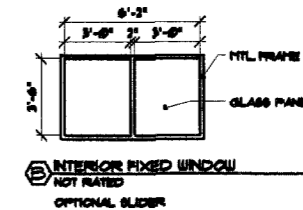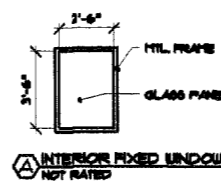

A INT. ELEV. TYPICAL BATH
SCALE: 1/2" = 1'-0"

B TYP. HANDRAIL
SCALE: 1/2" = 1'-0"

C BUILDING SECTION
SCALE: 1/4" = 1'-0"

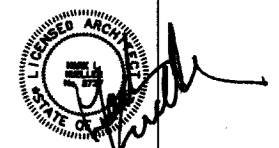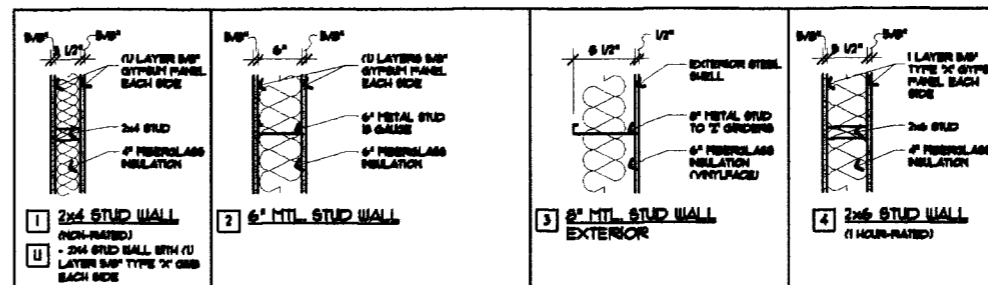

MARK
MUELLER
ARCHITECTS
A.I.A.

100 Commercial Street
Suite 205
Portland, Maine 04101
Phone 603.774.9357
Fax 603.773.3351
Email: mark.mueller@markmuellerarchitects.com
Web: www.muellerarchitects.com

COOPER
MARK MUELLER ARCHITECTS

HARKIN / QUALITY CRANE
31 BATES ROAD
PORTLAND, MAINE

BUILDING SECTIONS AND DETAILS

DATE: _____
REV: 01, 000
PROJECT: QUALITY CRANE
DRAWN BY: JCM
CHECK BY: MUM

A-3