



CLIENT:
QUALITY CRANE SERVICES
316 PRESUMPCOTT STREET
PORTLAND, ME 04101


QUALITY CRANE SERVICES BUILDING
PORTLAND, ME
316 PRESUMPCOTT STREET
PROPOSED BLDG. FOUNDATION

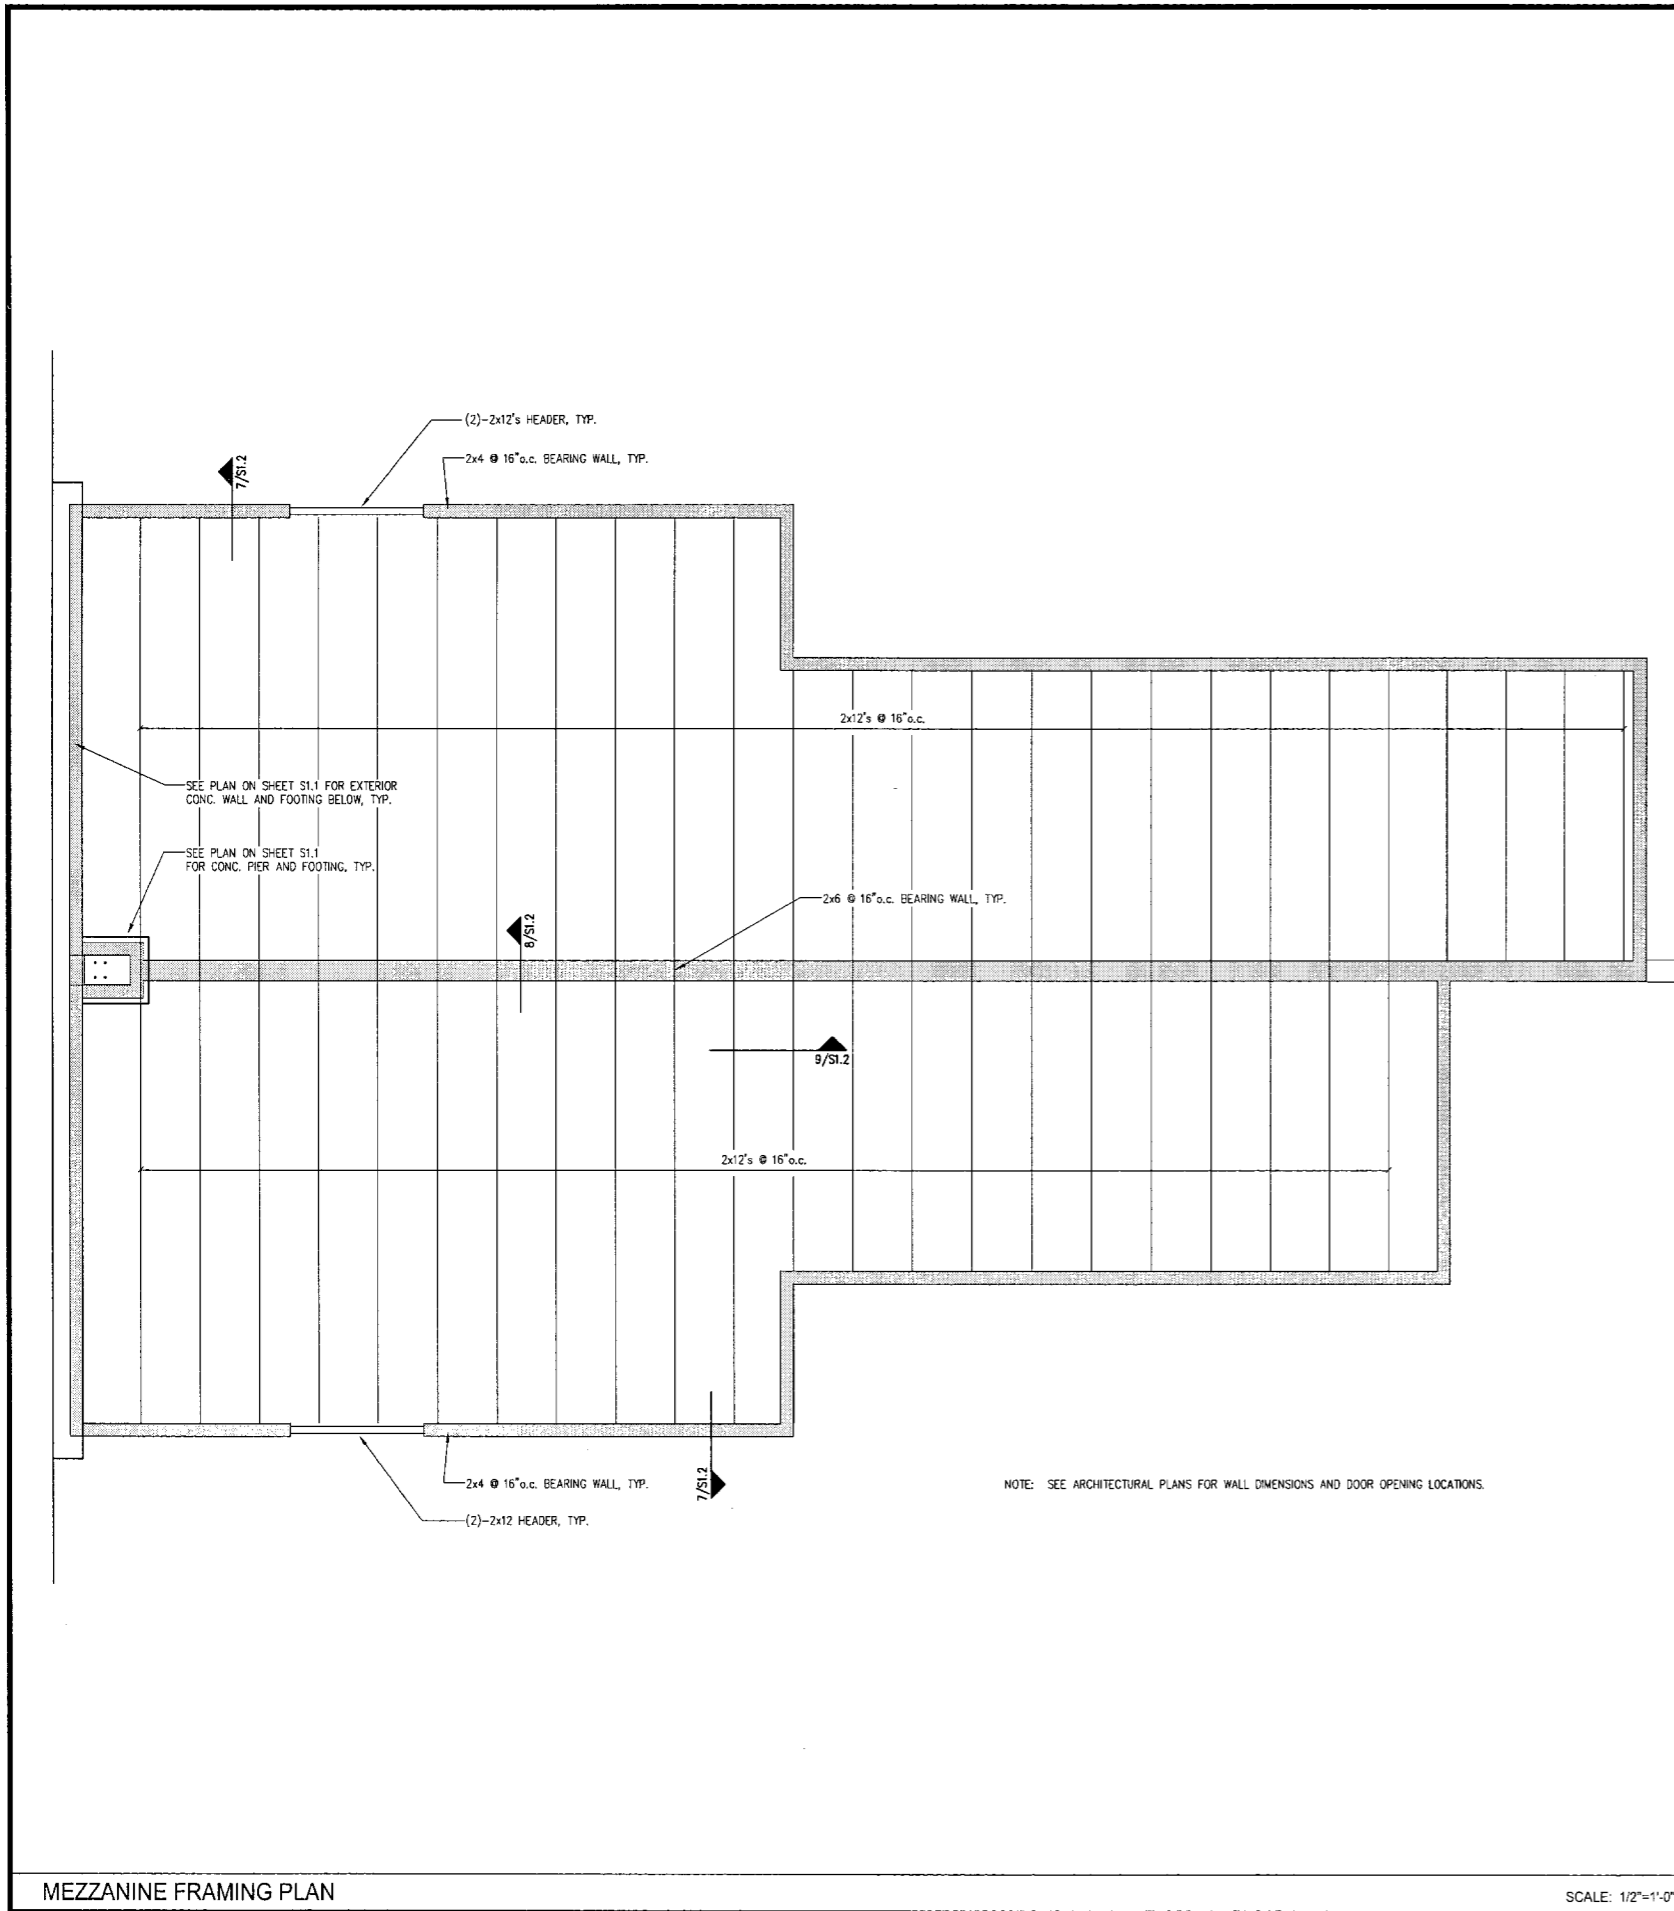


SECTION SCALE: 1"=1'-0" 7

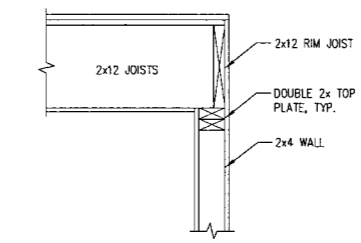

SECTION SCALE: 1"=1'-0" 8

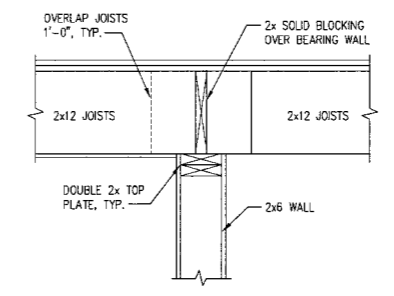

SECTION SCALE: 1"=1'-0" 9

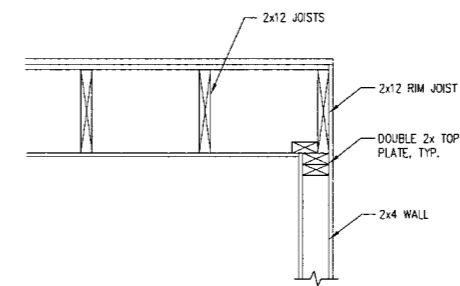

ISSUE	NO.	DATE

SHEET TITLE:
MEZZANINE FRAMING PLAN AND SECTIONS

DESIGNED: CCB
DRAWN: ED
DATE: 1-21-05
CADD FILE: 4Q16-SLDWG
PROJECT NUMBER: 4016