


**MARK
MUELLER
ARCHITECTS
A.I.A.**


100 Commercial Street
Suite 205
Portland, Maine 04101
Phone 207.774.9057
Fax 207.773.3851
Email: mark@muellerarchitects.com
Web: www.muellerarchitects.com

© COPYRIGHT
MARK MUELLER ARCHITECTS


HARKIN / QUALITY CRANE
31 BATES ROAD
PORTLAND, MAINE

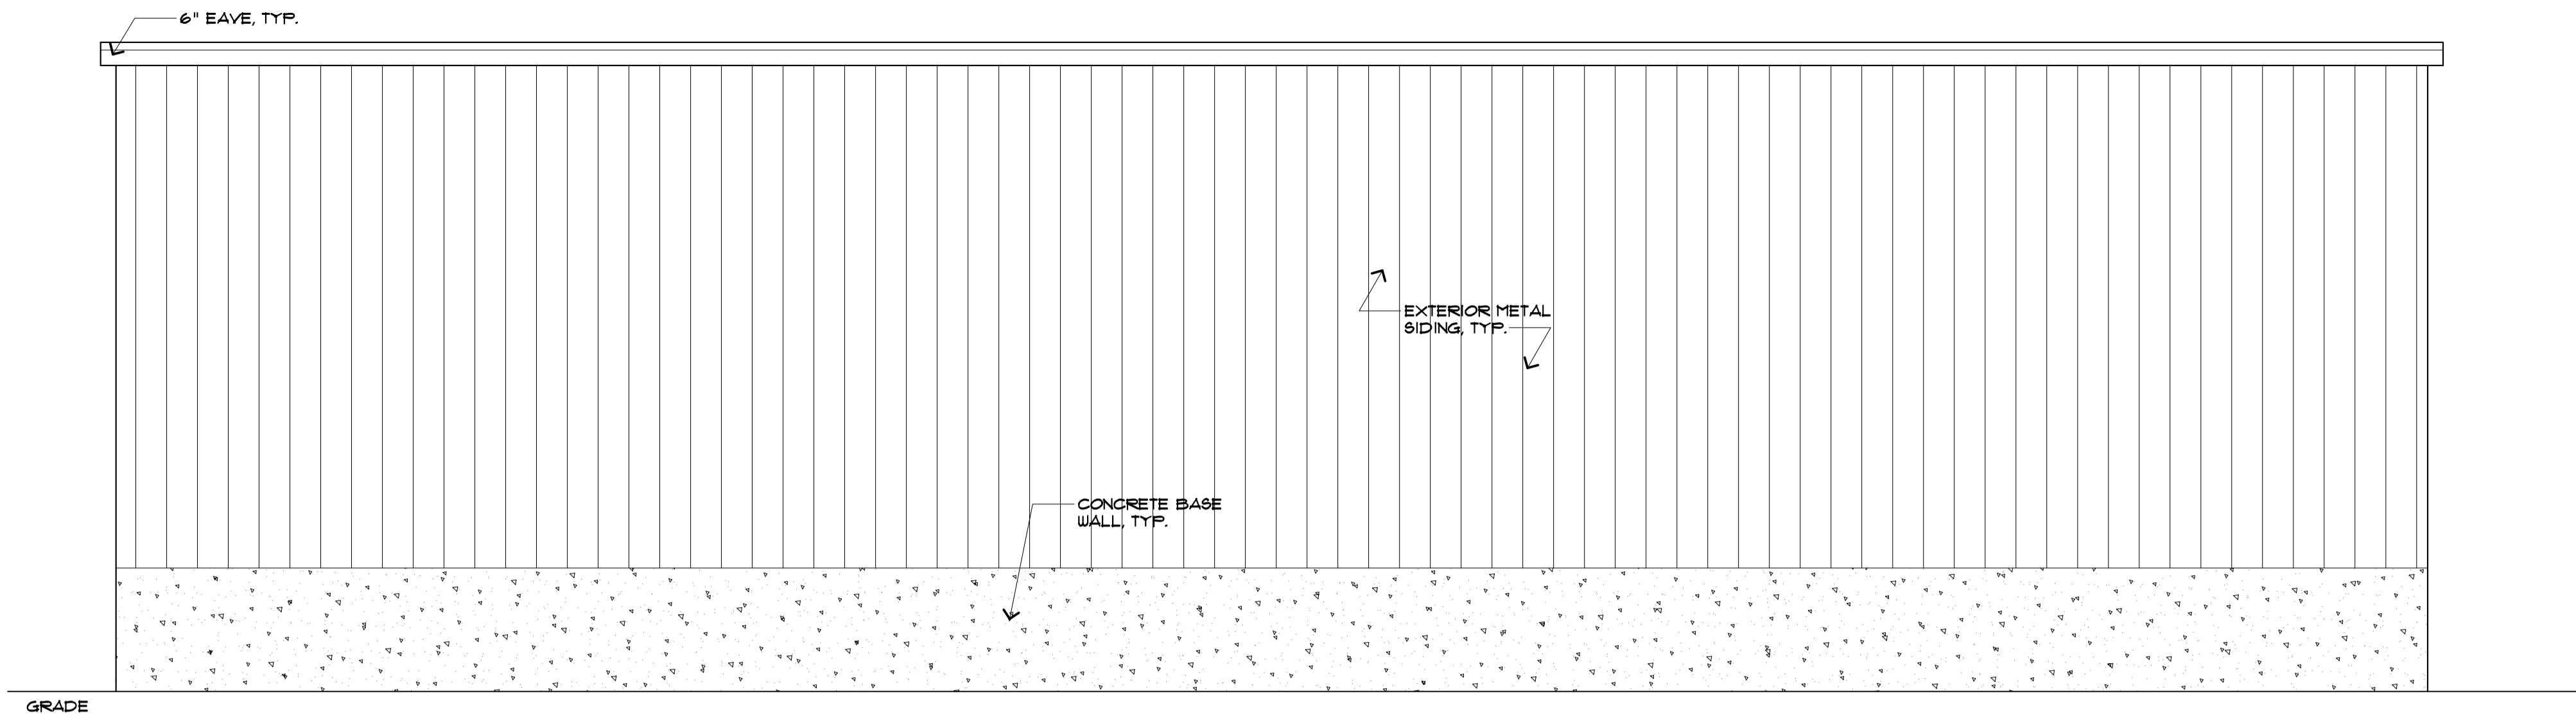


A SIDE ELEVATION
SCALE: 1/4" = 1'-0"

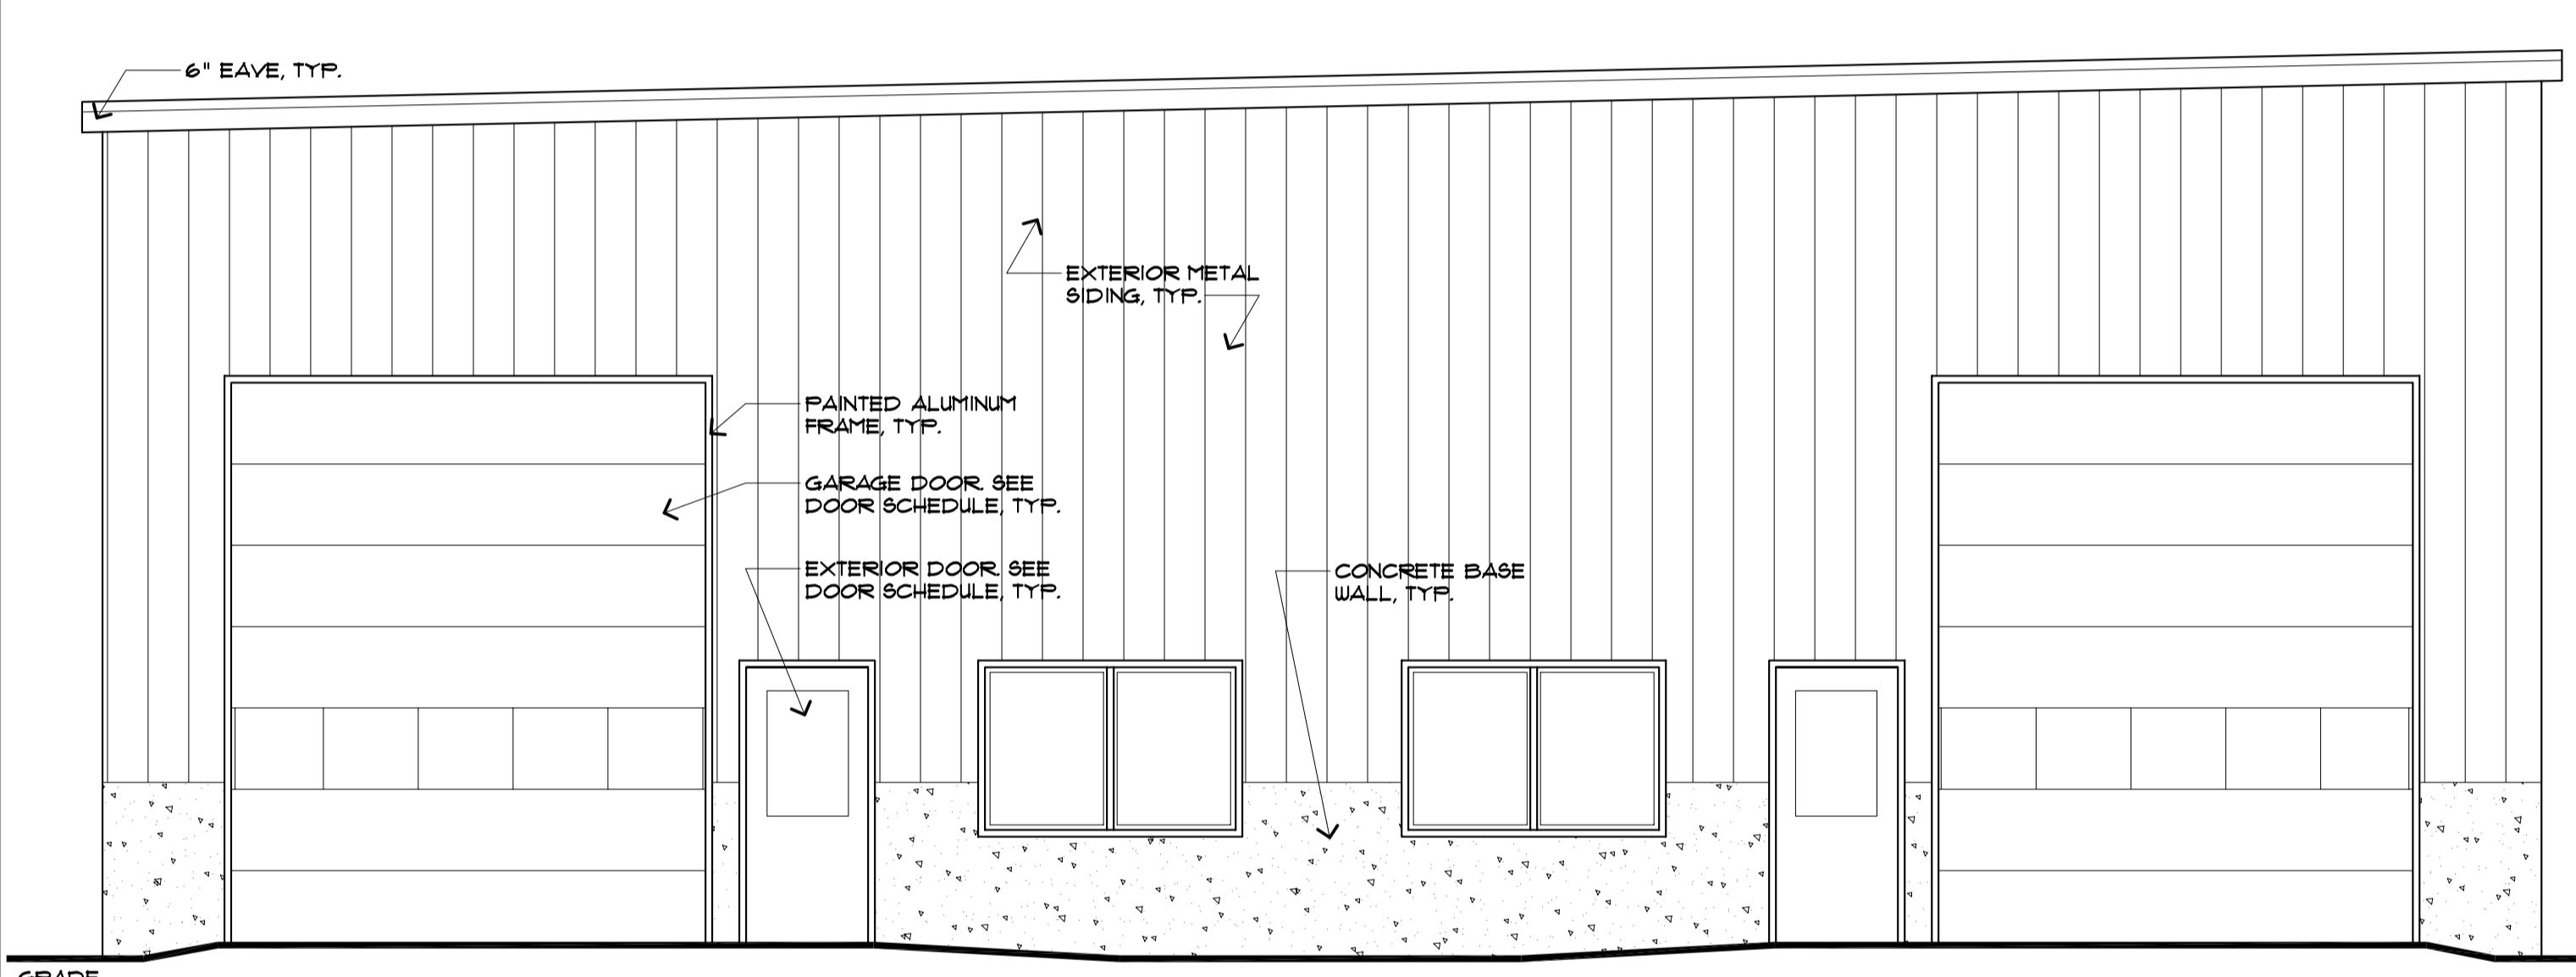

B FRONT ELEVATION
SCALE: 1/4" = 1'-0"

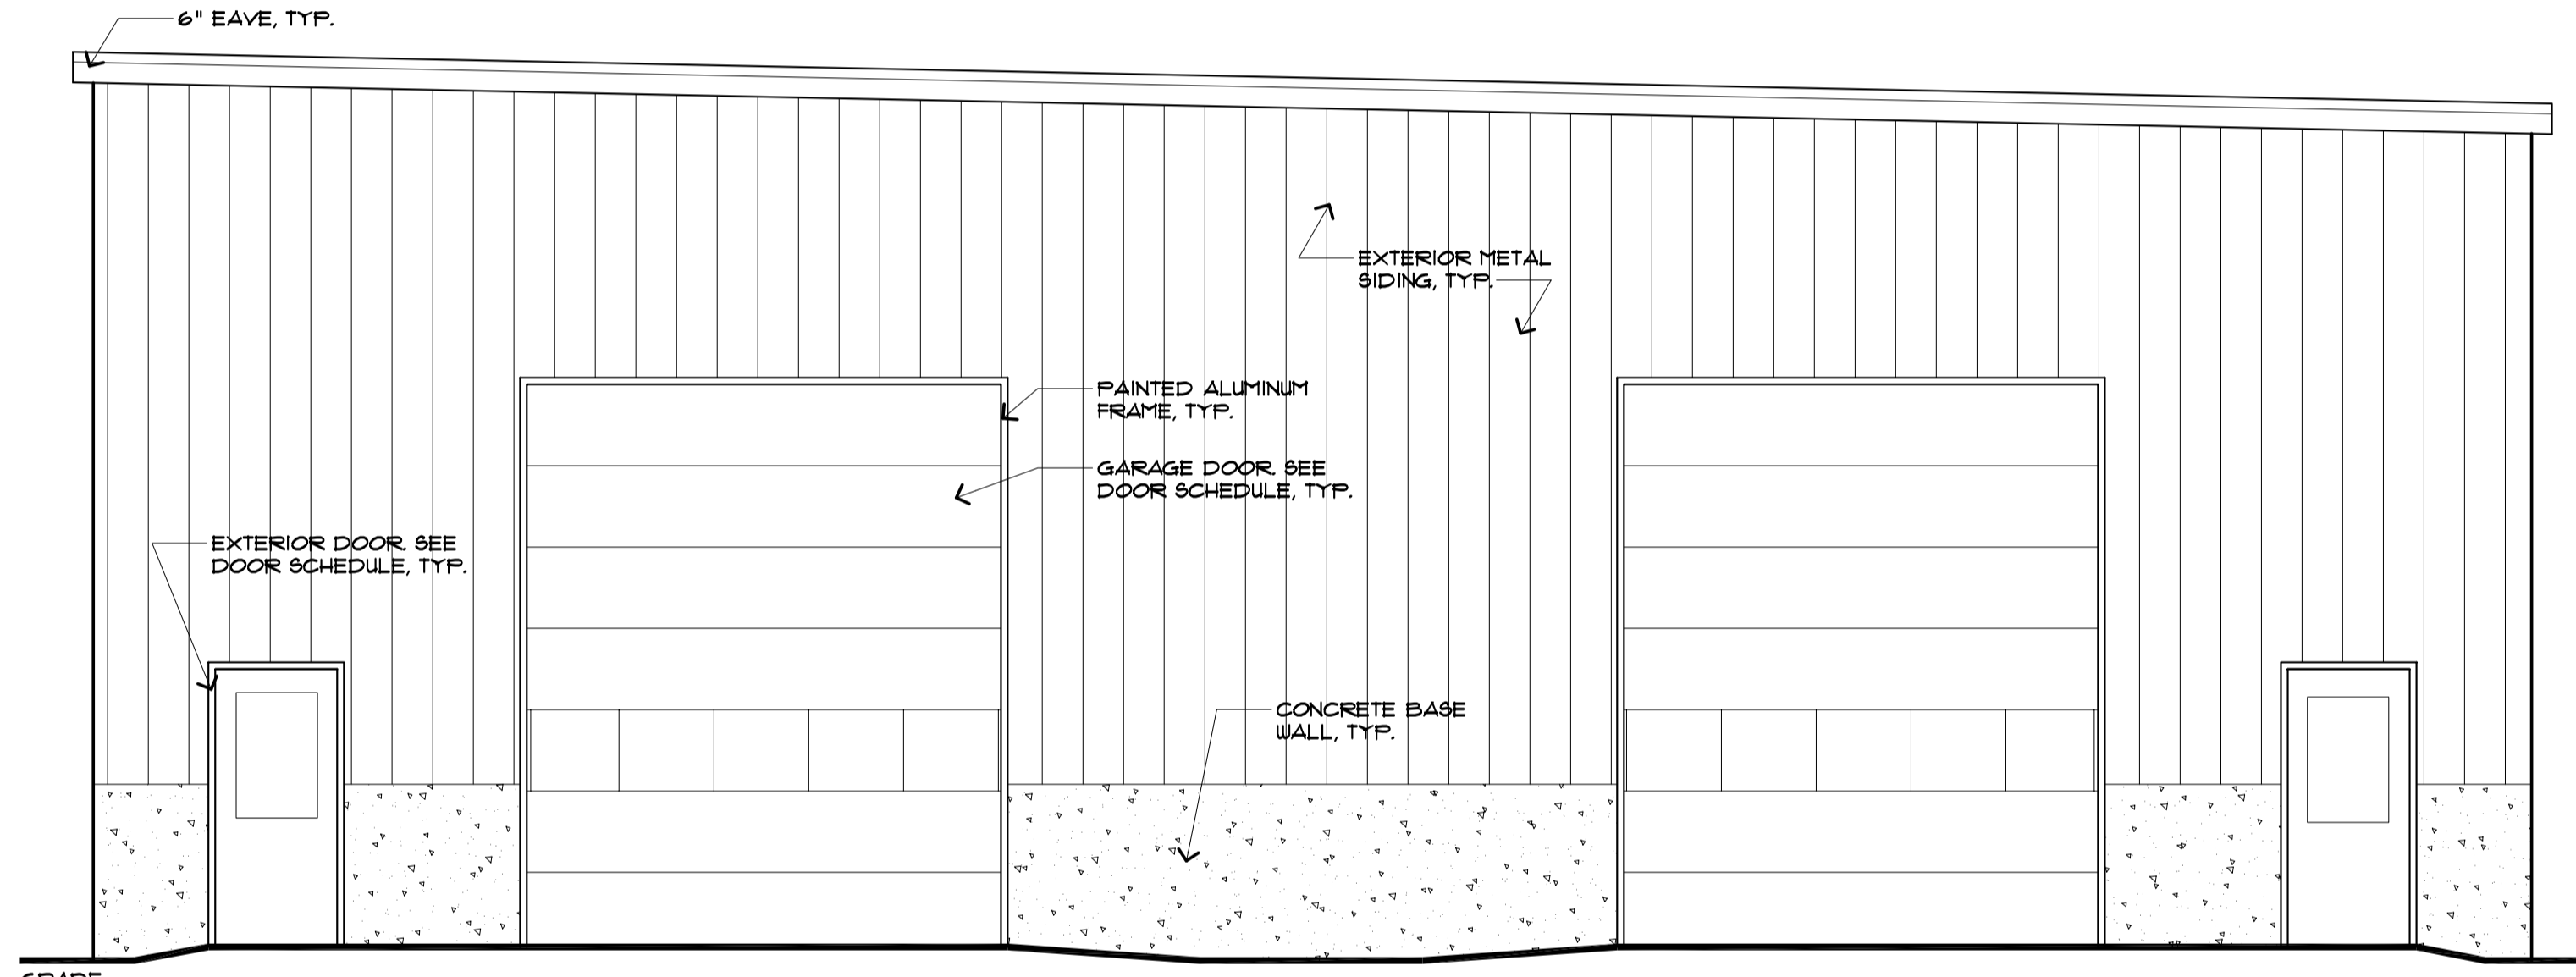

C REAR ELEVATION
SCALE: 1/4" = 1'-0"

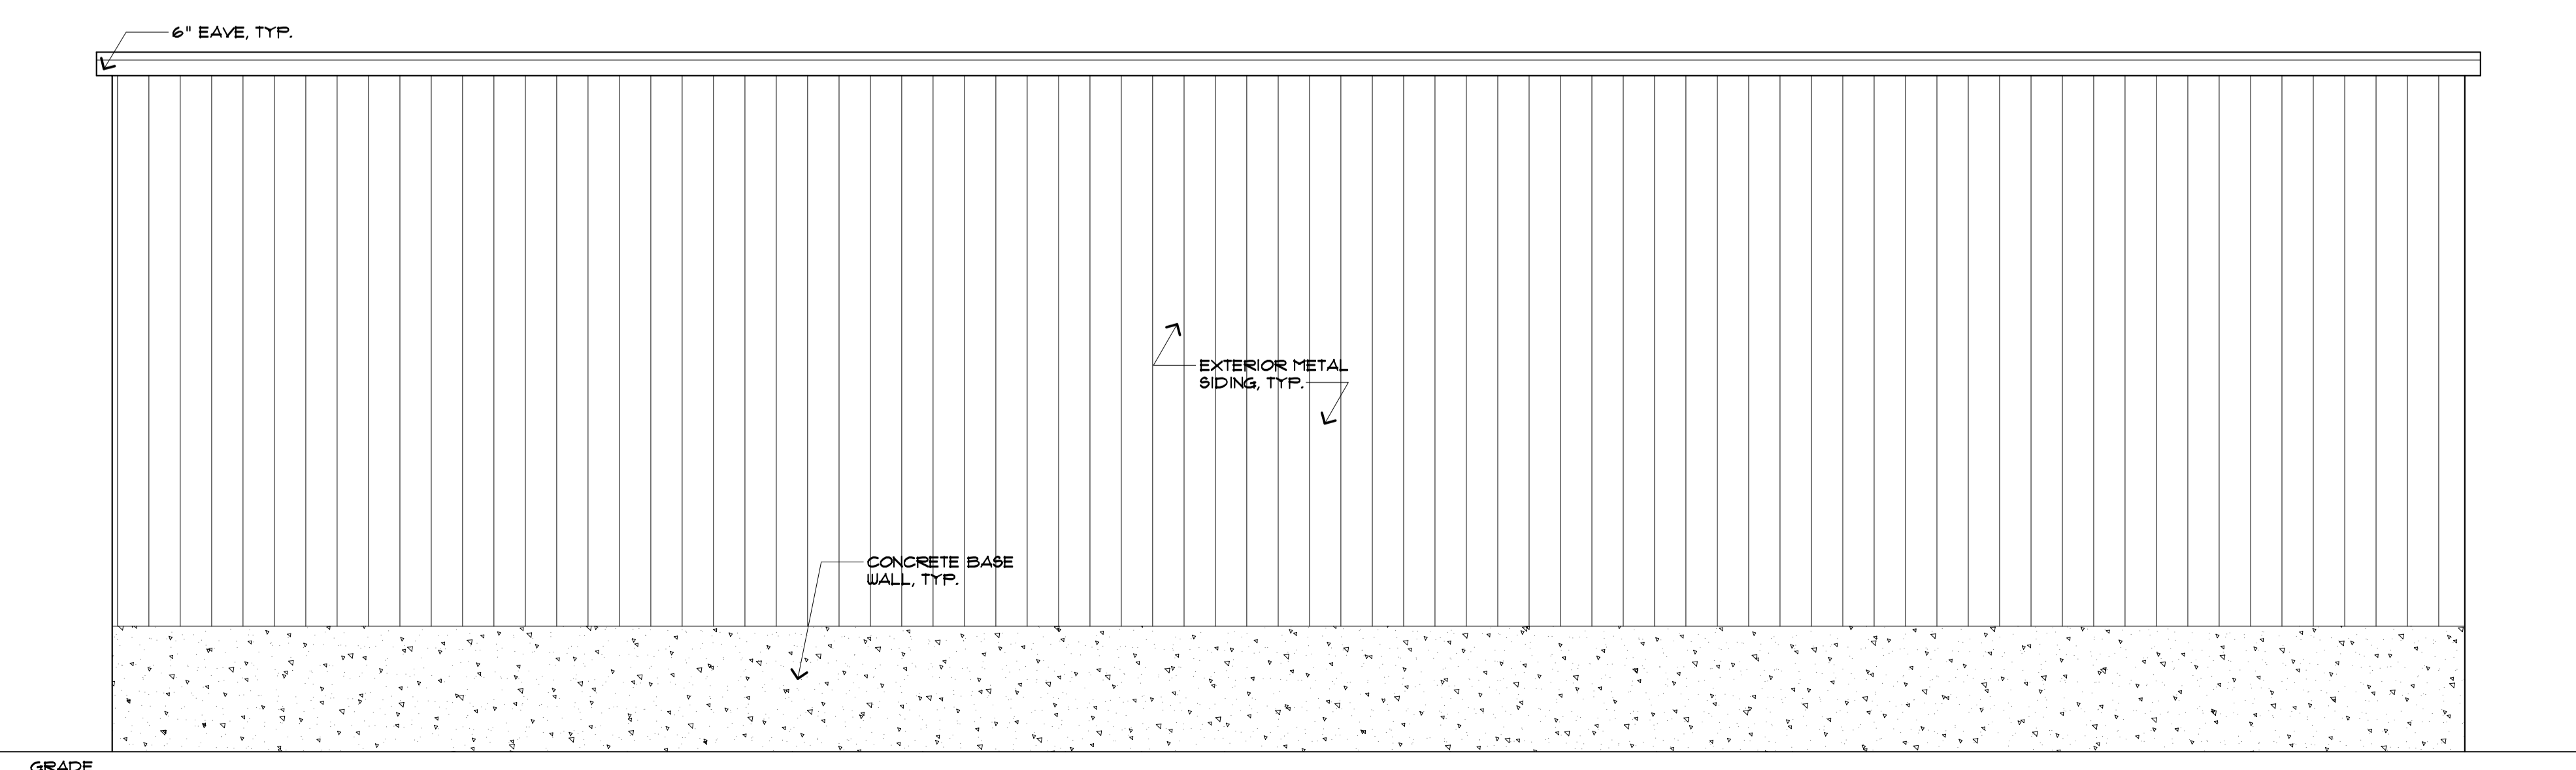

D SIDE ELEVATION
SCALE: 1/4" = 1'-0"

EXTERIOR ELEVATIONS

REVISIONS
DATE: April 27, 2005
PROJECT: QUALITY CRANE
DRAWN BY: PCM
CHECK BY: MLM

A-2