

# DOOR SCHEDULE

DOOR SCHEDULE ABBREVIATIONS




DOORS										FRAMES			THRESHOLD		REMARKS
NO.	TYPE	SIZE	THK.	F.R.	MAT.	GLASS	TYPE	MAT.	F.R.	DETAILS HEAD	JAMB	MAT.	DETAIL SILL HT.		
101		3'-0"x6'-8"	1 3/4"		MTL.	24"x36"		MTL.						CLOSER, RUBBER SWEEP, ALUM. THRESHOLD	
102		12'-0"x14'-0"			MTL.	RIBBON		MTL.						OVERHEAD DOOR	
103		12'-0"x14'-0"			MTL.	RIBBON		MTL.						OVERHEAD DOOR	
104		3'-0"x6'-8"	1 3/4"		MTL.	24"x36"		MTL.						CLOSER, RUBBER SWEEP, ALUM. THRESHOLD	
105		12'-0"x14'-0"			MTL.	RIBBON		MTL.						OVERHEAD DOOR	
106		3'-0"x6'-8"	1 3/4"		MTL.	24"x36"		MTL.						CLOSER, RUBBER SWEEP, ALUM. THRESHOLD	
107		3'-0"x6'-8"	1 3/4"		MTL.	24"x36"		MTL.						CLOSER, RUBBER SWEEP, ALUM. THRESHOLD	
108		12'-0"x14'-0"			MTL.	RIBBON		MTL.						OVERHEAD DOOR	
109		3'-0"x6'-8"	1 3/4"		MTL.	24"x36"		MTL.						CLOSER, RUBBER SWEEP, ALUM. THRESHOLD	
110		3'-0"x6'-8"	1 3/4"		MTL.	24"x36"		MTL.						CLOSER, RUBBER SWEEP, ALUM. THRESHOLD	
111		3'-0"x6'-8"	1 3/4"		MTL.			MTL.						LOCKSET, ADA CLOSER	
112		3'-0"x6'-8"	1 3/4"		MTL.			MTL.						LOCKSET, ADA CLOSER	
113		3'-0"x6'-8"	1 3/4"	45min.	MTL.			MTL.	45min.					CLOSER, RUBBER SWEEP, ALUM. THRESHOLD	
114		3'-0"x6'-8"	1 3/4"	45min.	MTL.			MTL.	45min.					CLOSER, RUBBER SWEEP, ALUM. THRESHOLD	

NOTE:  
ALL HARDWARE SHALL BE LEVER HANDLE COMPLYING W/ ANSI 101.  
ALL HARDWARE SHALL BE CHROME FINISH, COMMERCIAL GRADE.


# WINDOW SCHEDULE

NO.	TYPE	MANUFACTURER	CATALOG NO.	DETAILS			REMARKS
				HEAD	JAMB	SILL	
A	FIXED						SEE WINDOW TYPE
B	FIXED						SEE WINDOW TYPE


EXTERIOR WINDOWS ARE PROVIDED AS PART OF THE METAL BUILDING PACKAGE

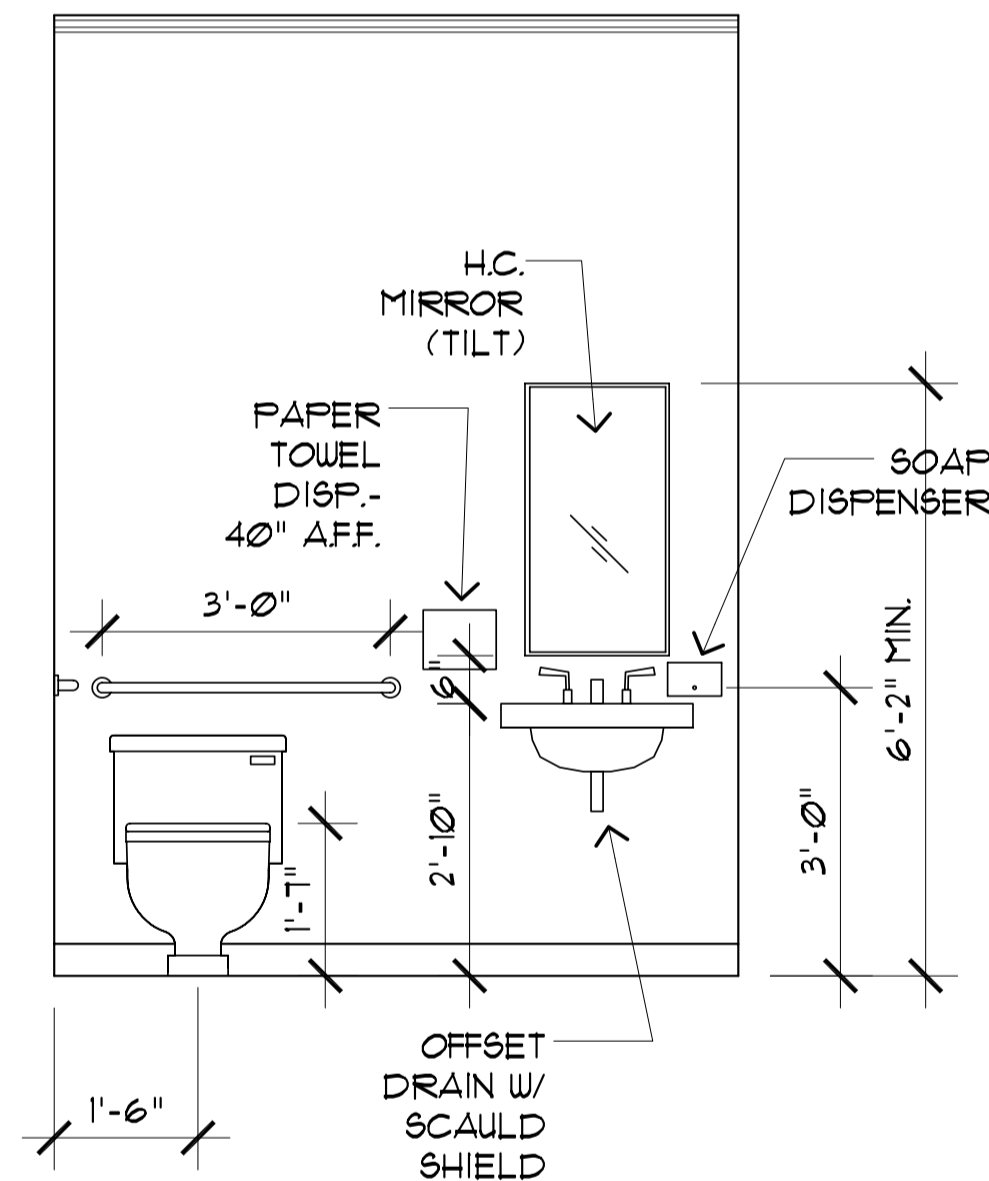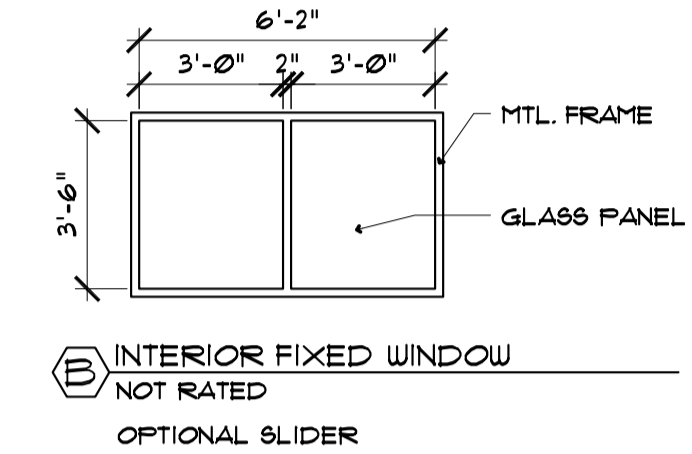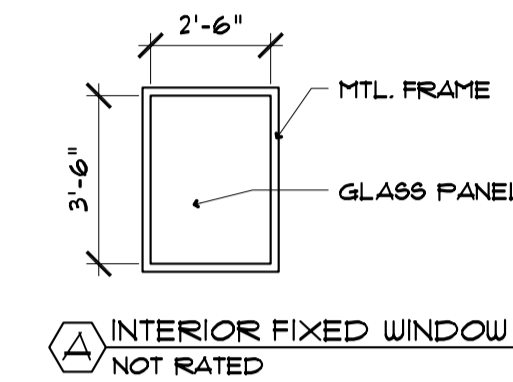


**A** INT. ELEV. @ TYPICAL BATH  
SCALE: 1/2" = 1'-0"

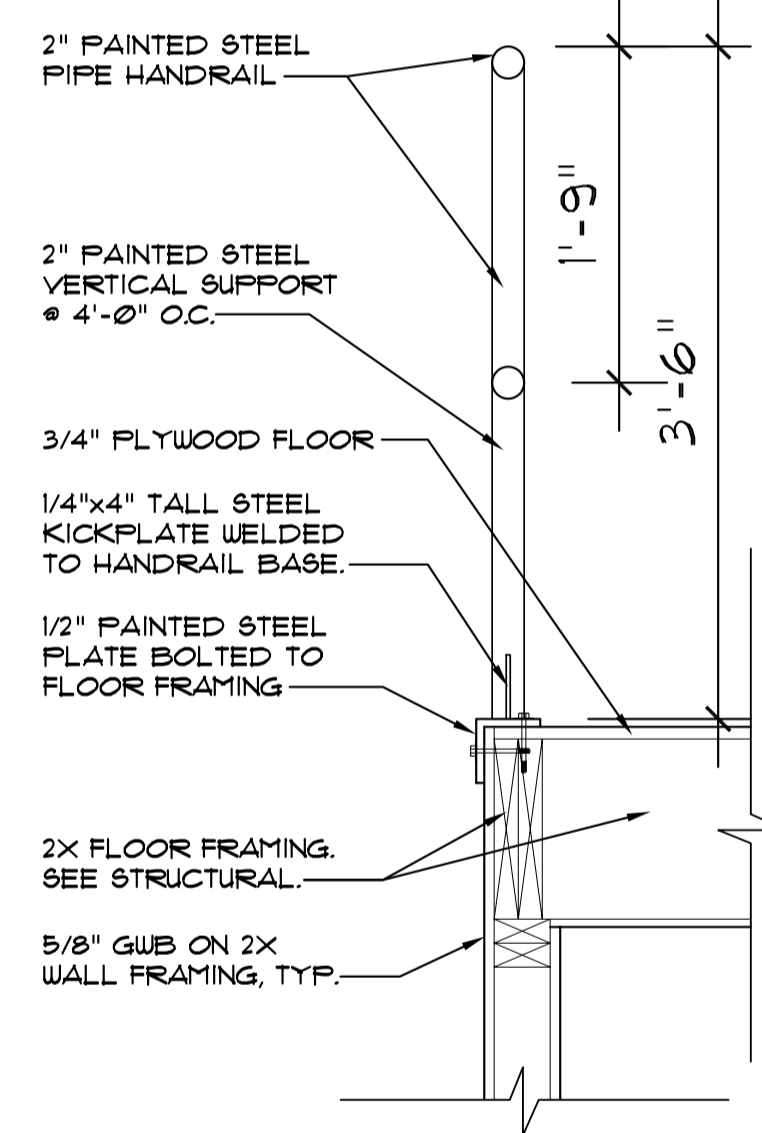



**B** TYP. HANDRAIL  
SCALE: 1" = 1'-0"

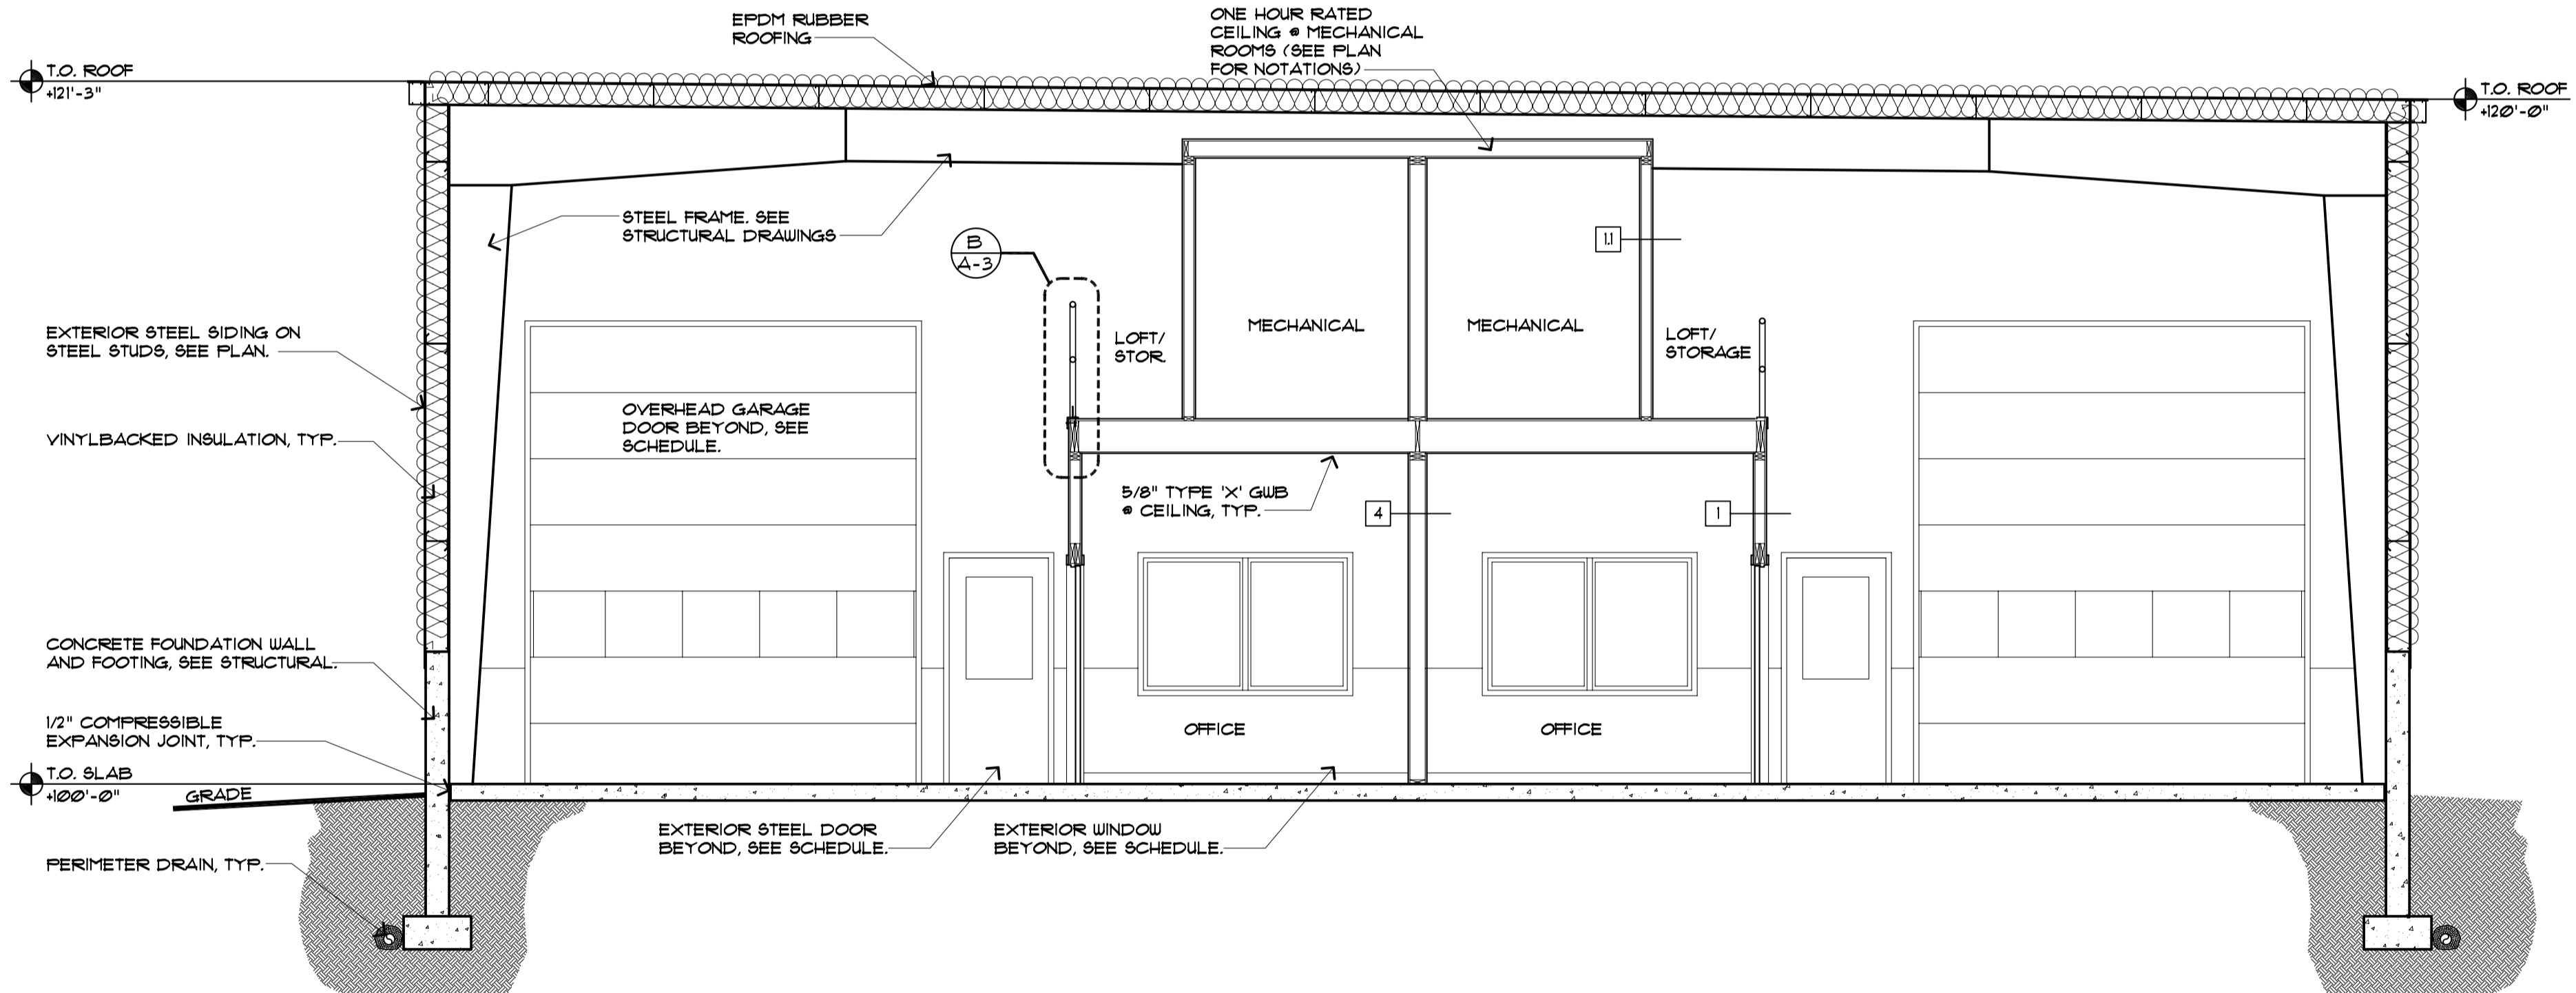

**C** BUILDING SECTION  
SCALE: 1/4" = 1'-0"

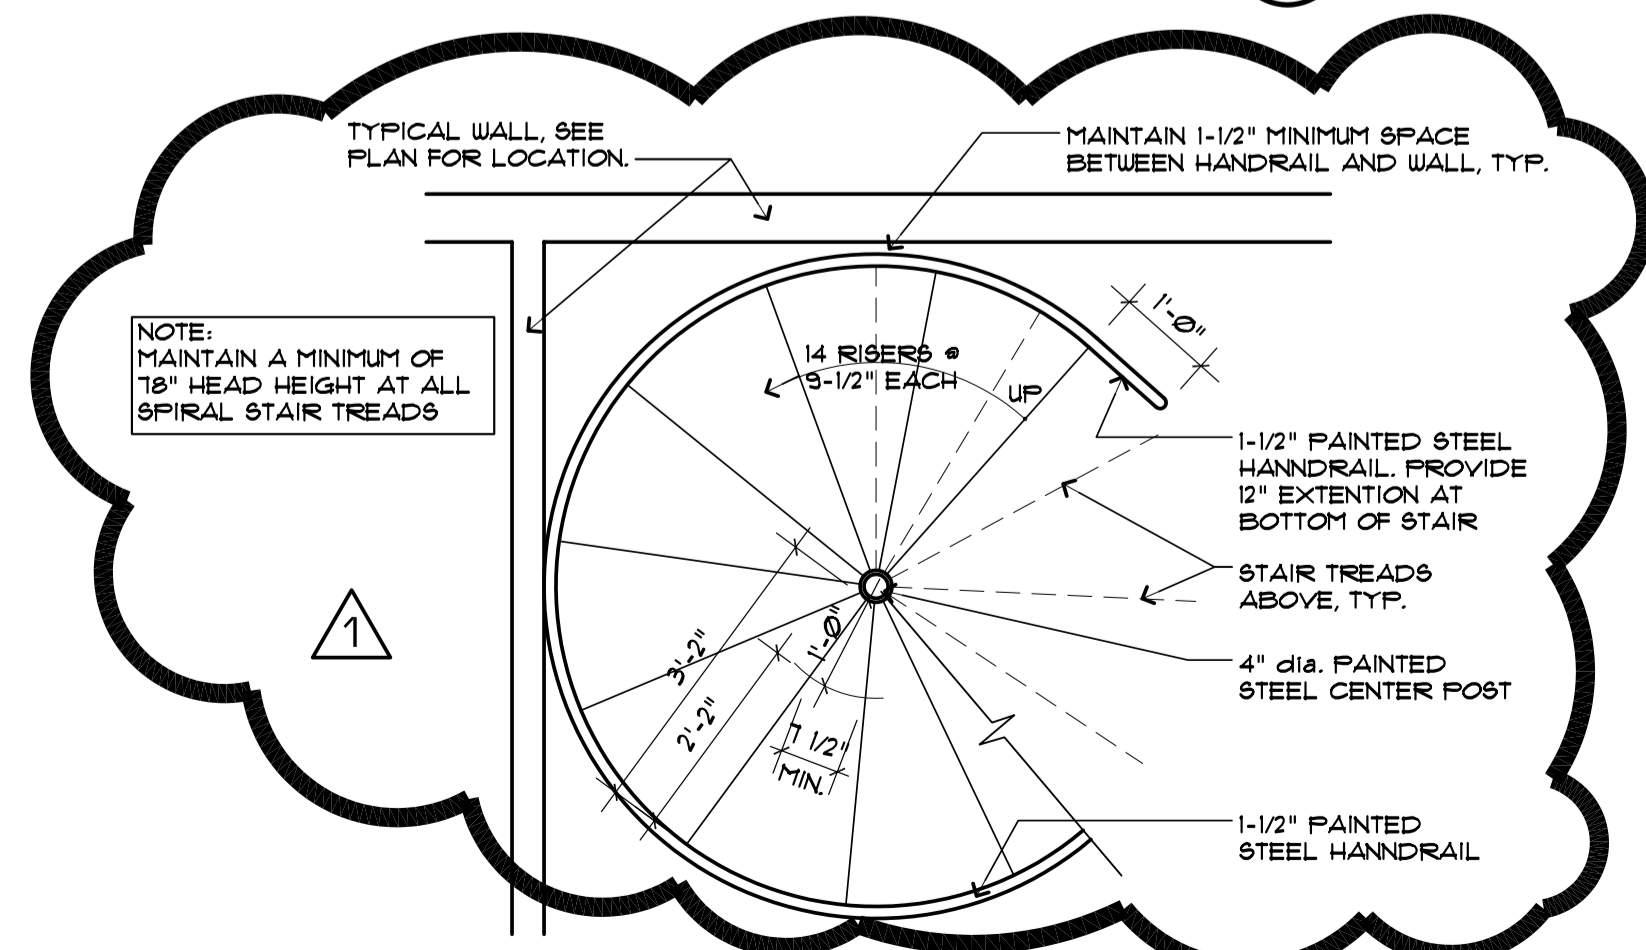

**D** SPIRAL STAIR PLAN  
SCALE: 1/2" = 1'-0"

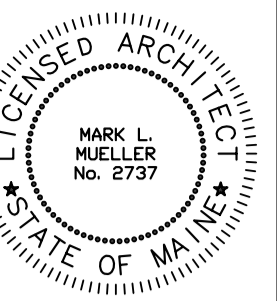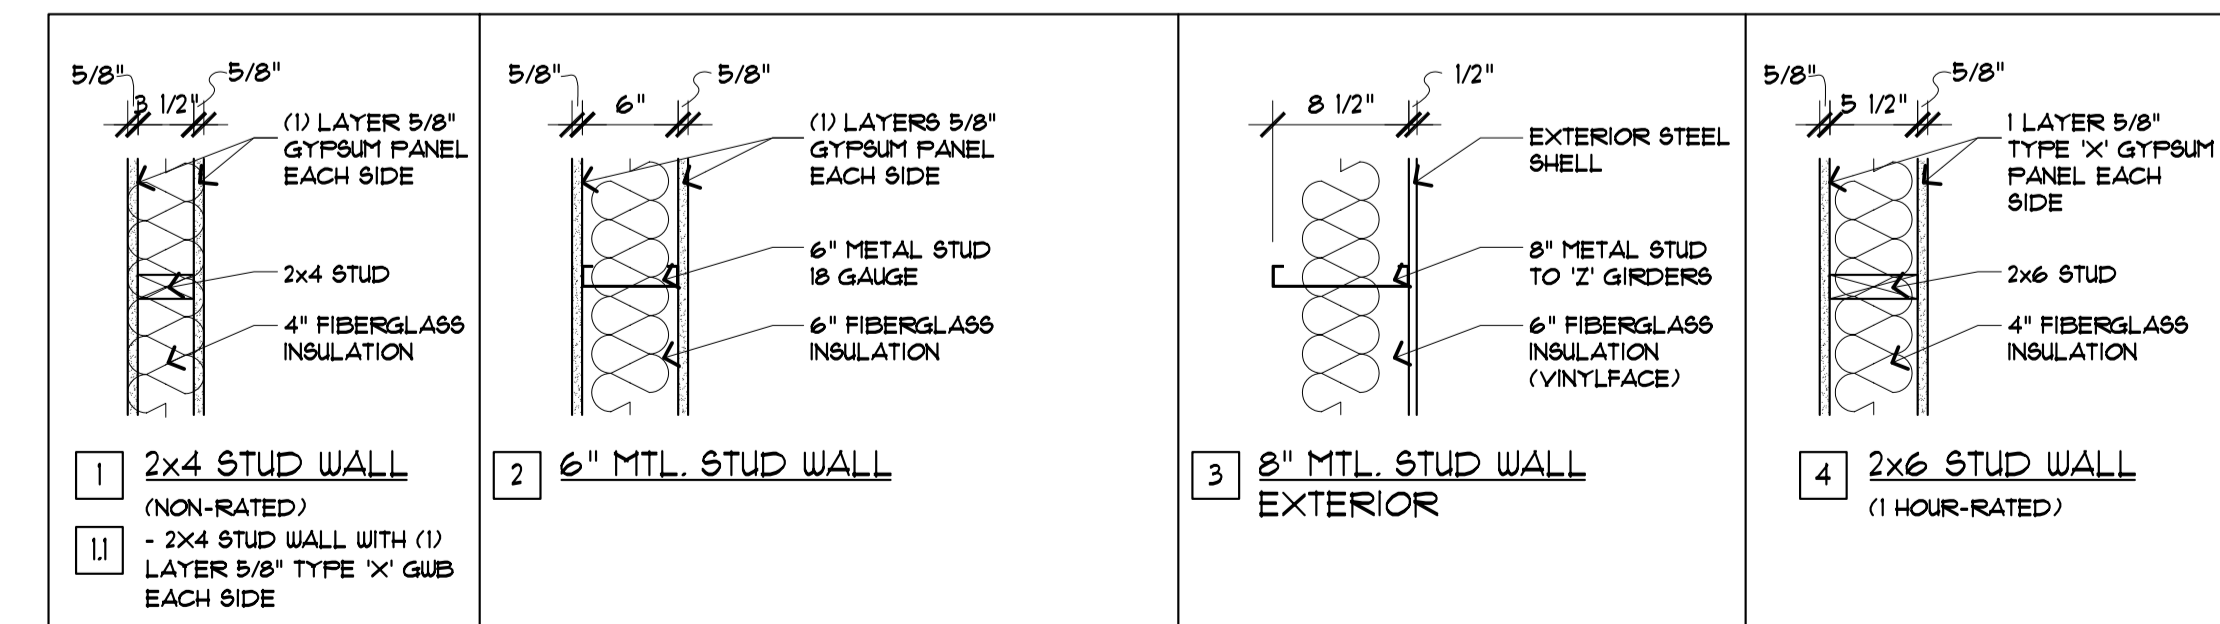

**MARK  
MUELLER  
ARCHITECTS  
A.I.A.**

100 Commercial Street  
Suite 205  
Portland, Maine 04101  
Phone 207.774.9057  
Fax 207.773.3851  
Email: mark@muellerarchitects.com  
Web: www.muellerarchitects.com

© COPYRIGHT  
MARK MUELLER ARCHITECTS

**HARKIN / QUALITY CRANE**  
31 BATES ROAD  
PORTLAND, MAINE

**BUILDING SECTIONS AND DETAILS**  
REVISIONS  
REVISION-1 4/27/05  
DATE: April 27, 2005  
PROJECT: QUALITY CRANE  
DRAWN BY: PCM  
CHECK BY: MLM