
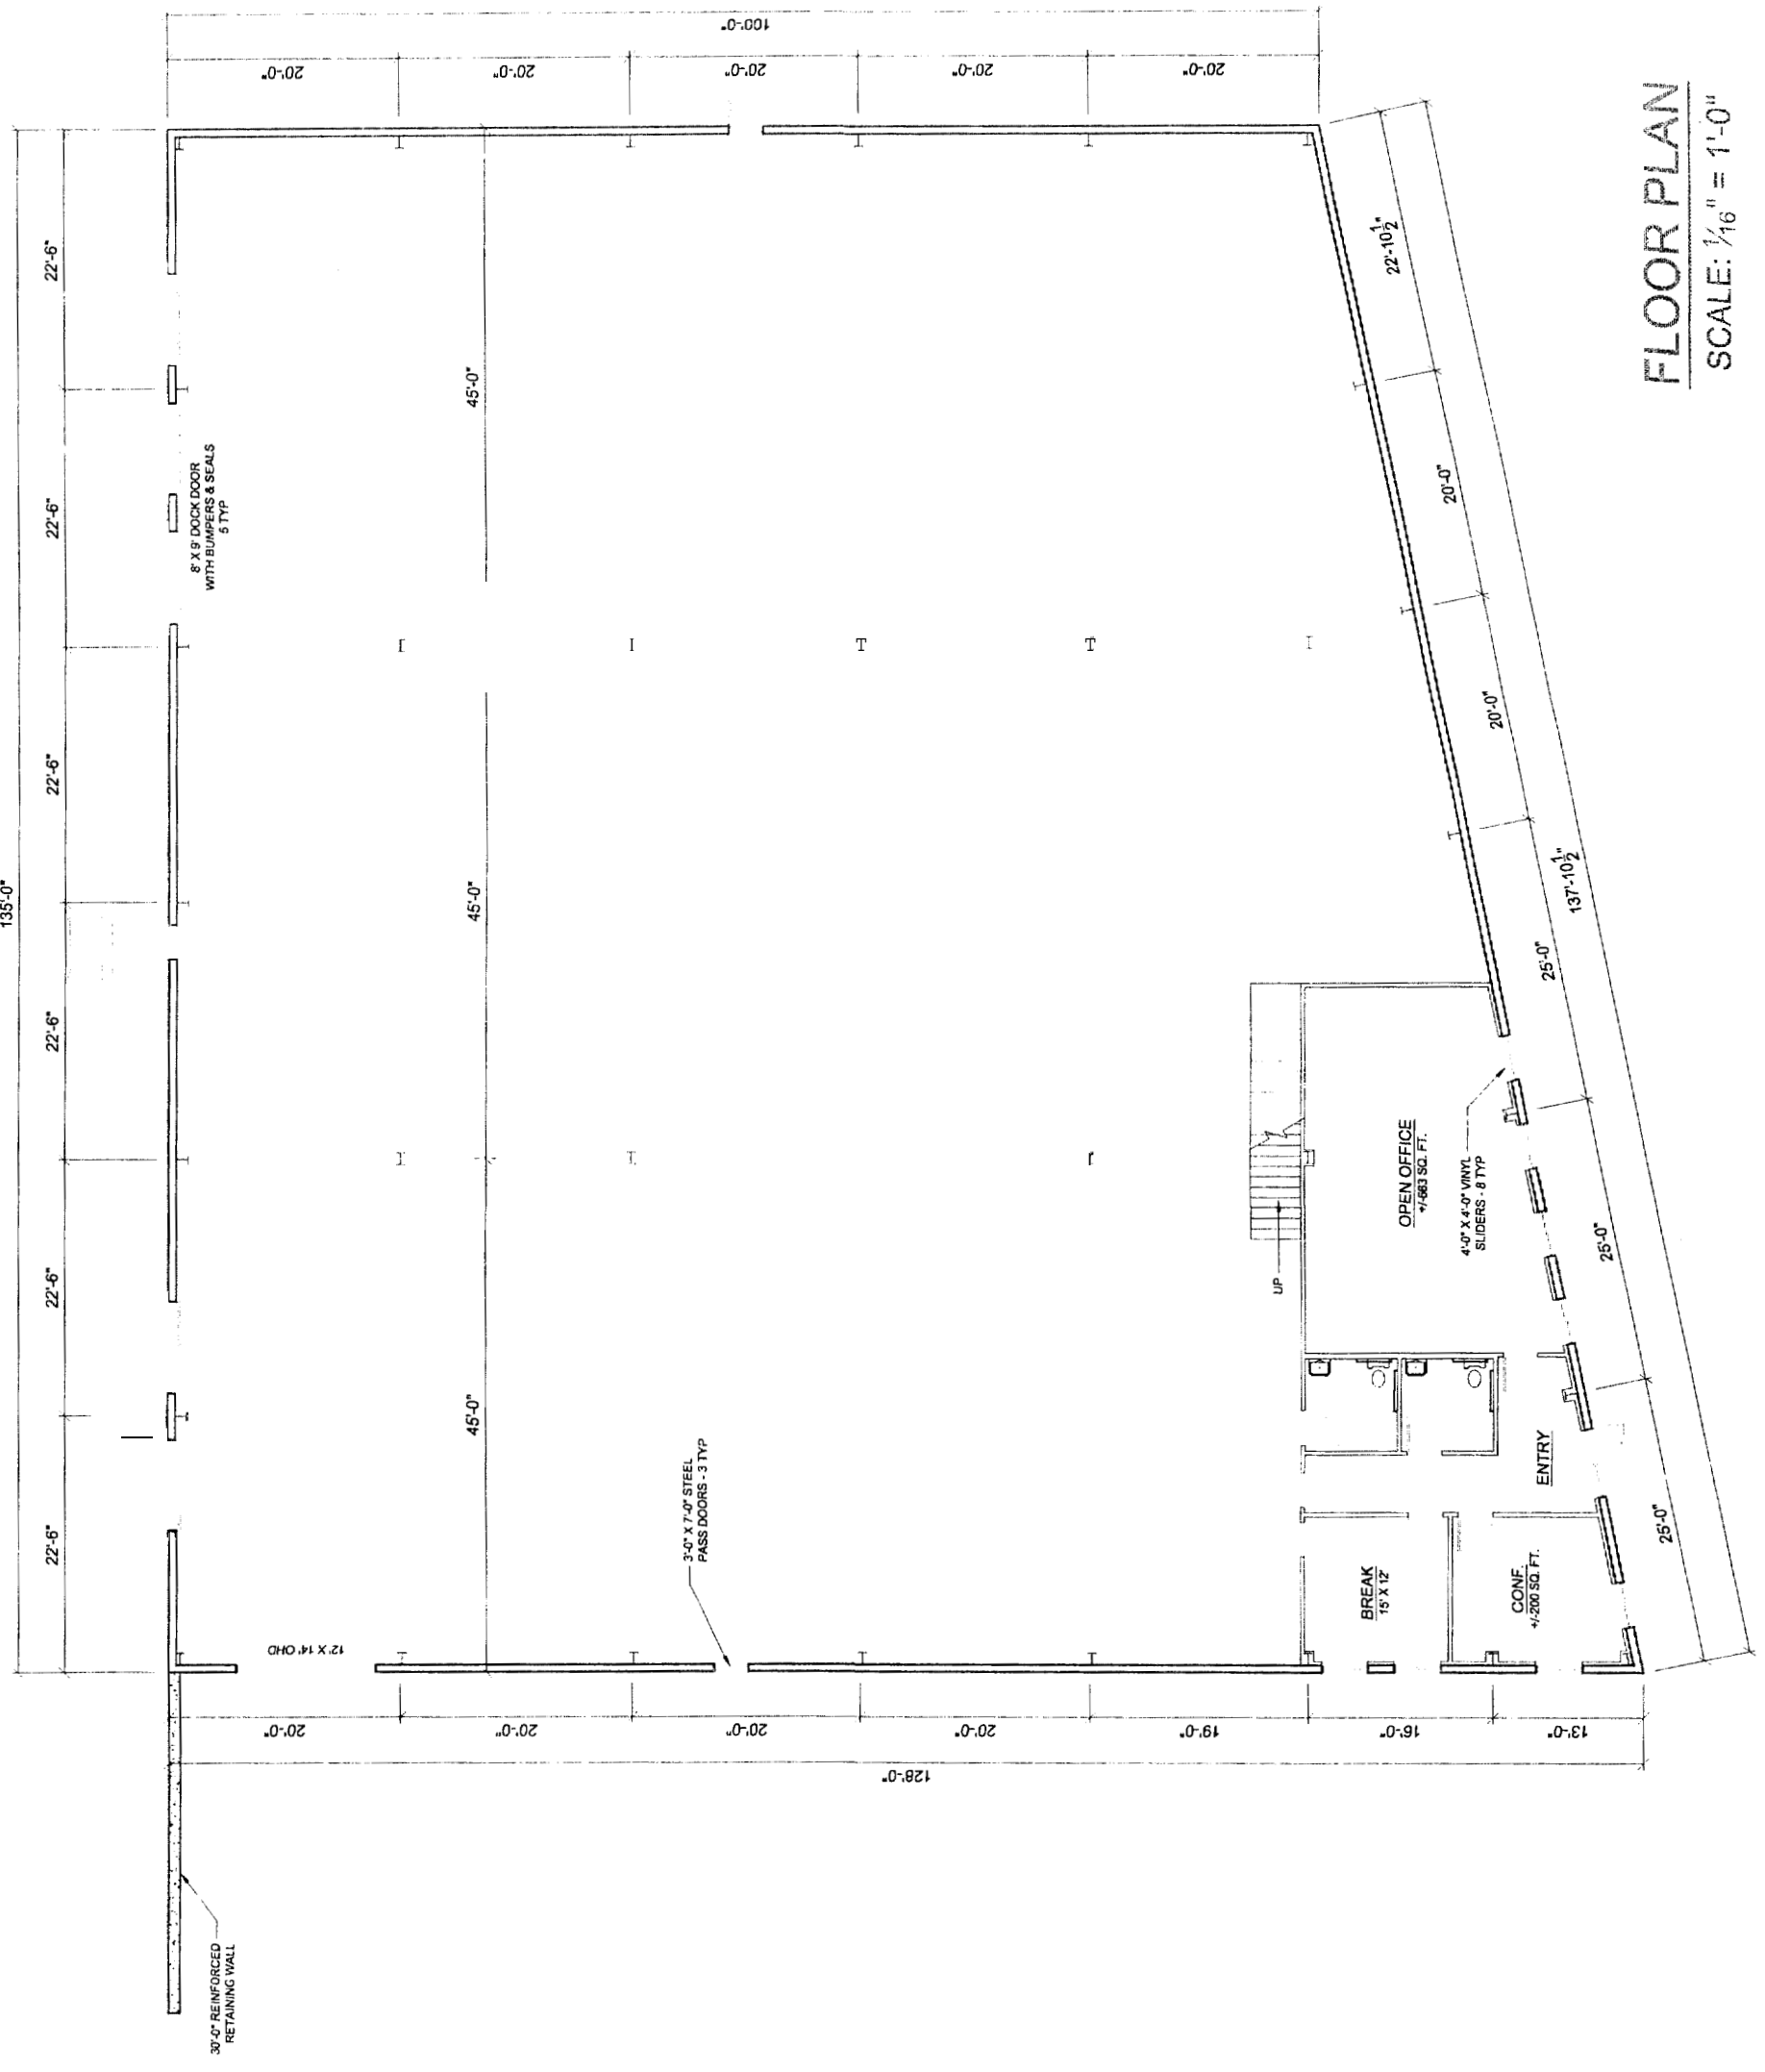


PACK EDGE
FLOOR PLAN



PATCO
 CONSTRUCTION, INC.
 1201 MAIN STREET, WASHINGTON, MD 20783
 THE PATCO GROUP
 www.patcoconstruction.com
 APPROVED FOR CONSTRUCTION BY:

DATE AS SHOWN
 DATE FEB 13 2006
 DRAWN BY JLC
 REF # 06013




FLOOR PLAN
 SCALE: 1/16" = 1'-0"

PACK EDGE
ELEVATIONS

 


1899 MAIN STREET SANFORD, ME 04073
TEL: (207) 884-5271 FAX: (207) 884-1619
www.patco-construction.com


DATE: AS SHOWN
DATE: FEB 13 2006
DRAWN BY: JLG
DWG #: 06013

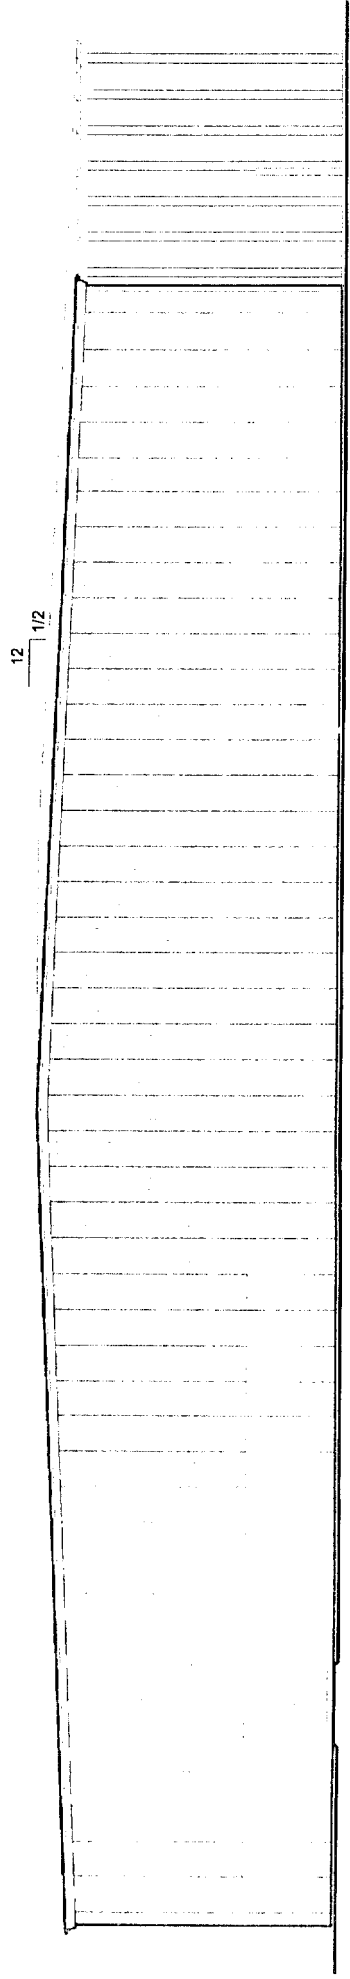


EAST ELEVATION
SCALE: 1/16" = 1'-0"

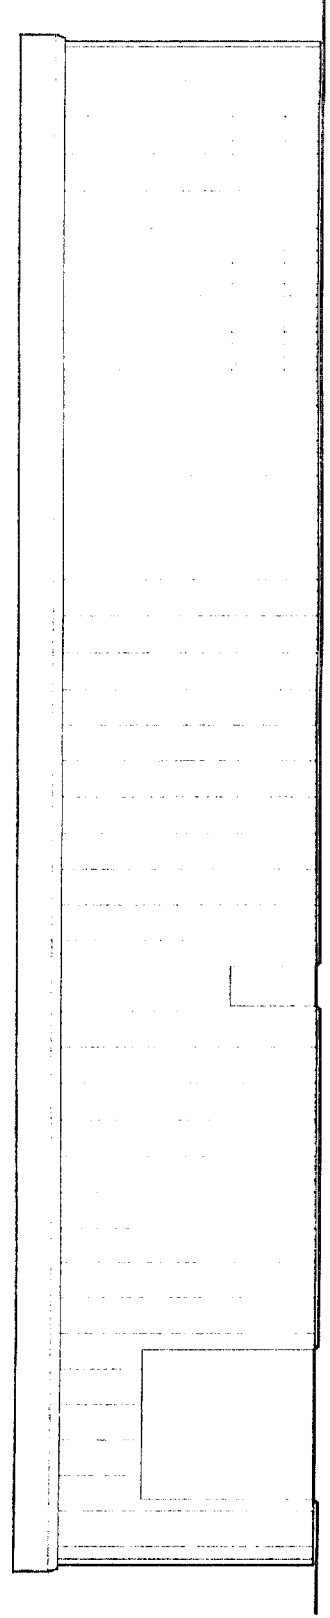


SOUTH ELEVATION

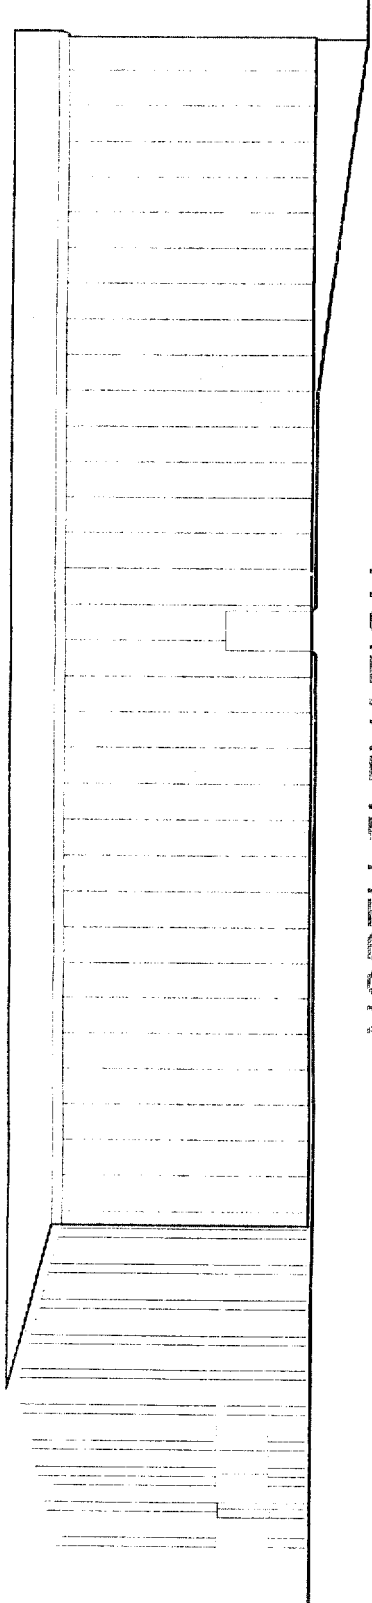

NORTH ELEVATION
SCALE: 1/16" = 1'-0"

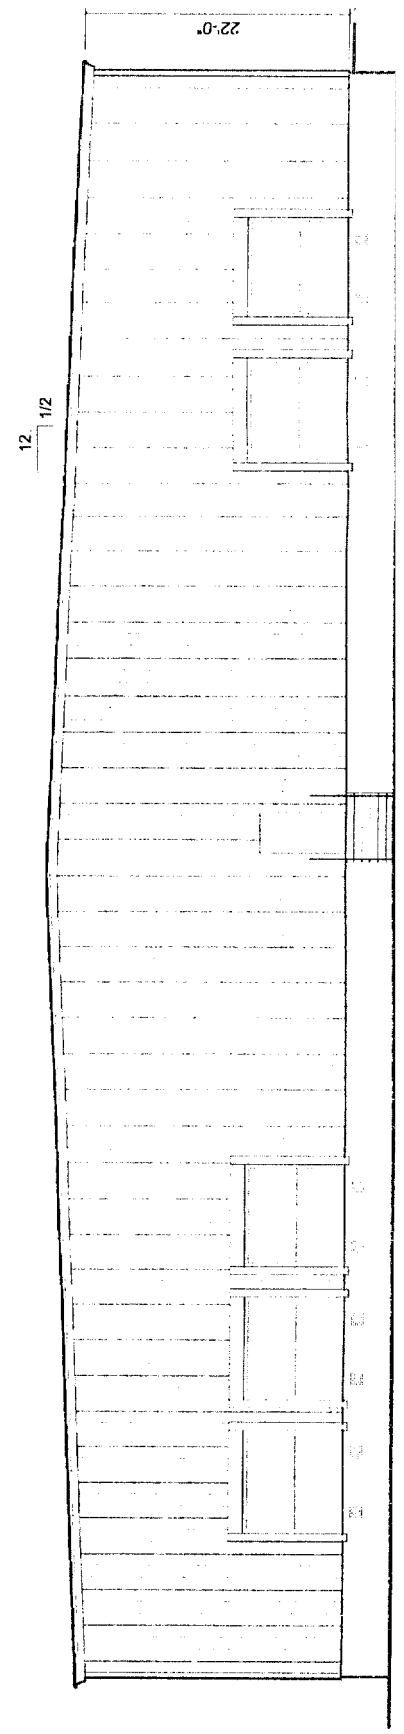

WEST ELEVATION
SCALE: 1/16" = 1'-0"

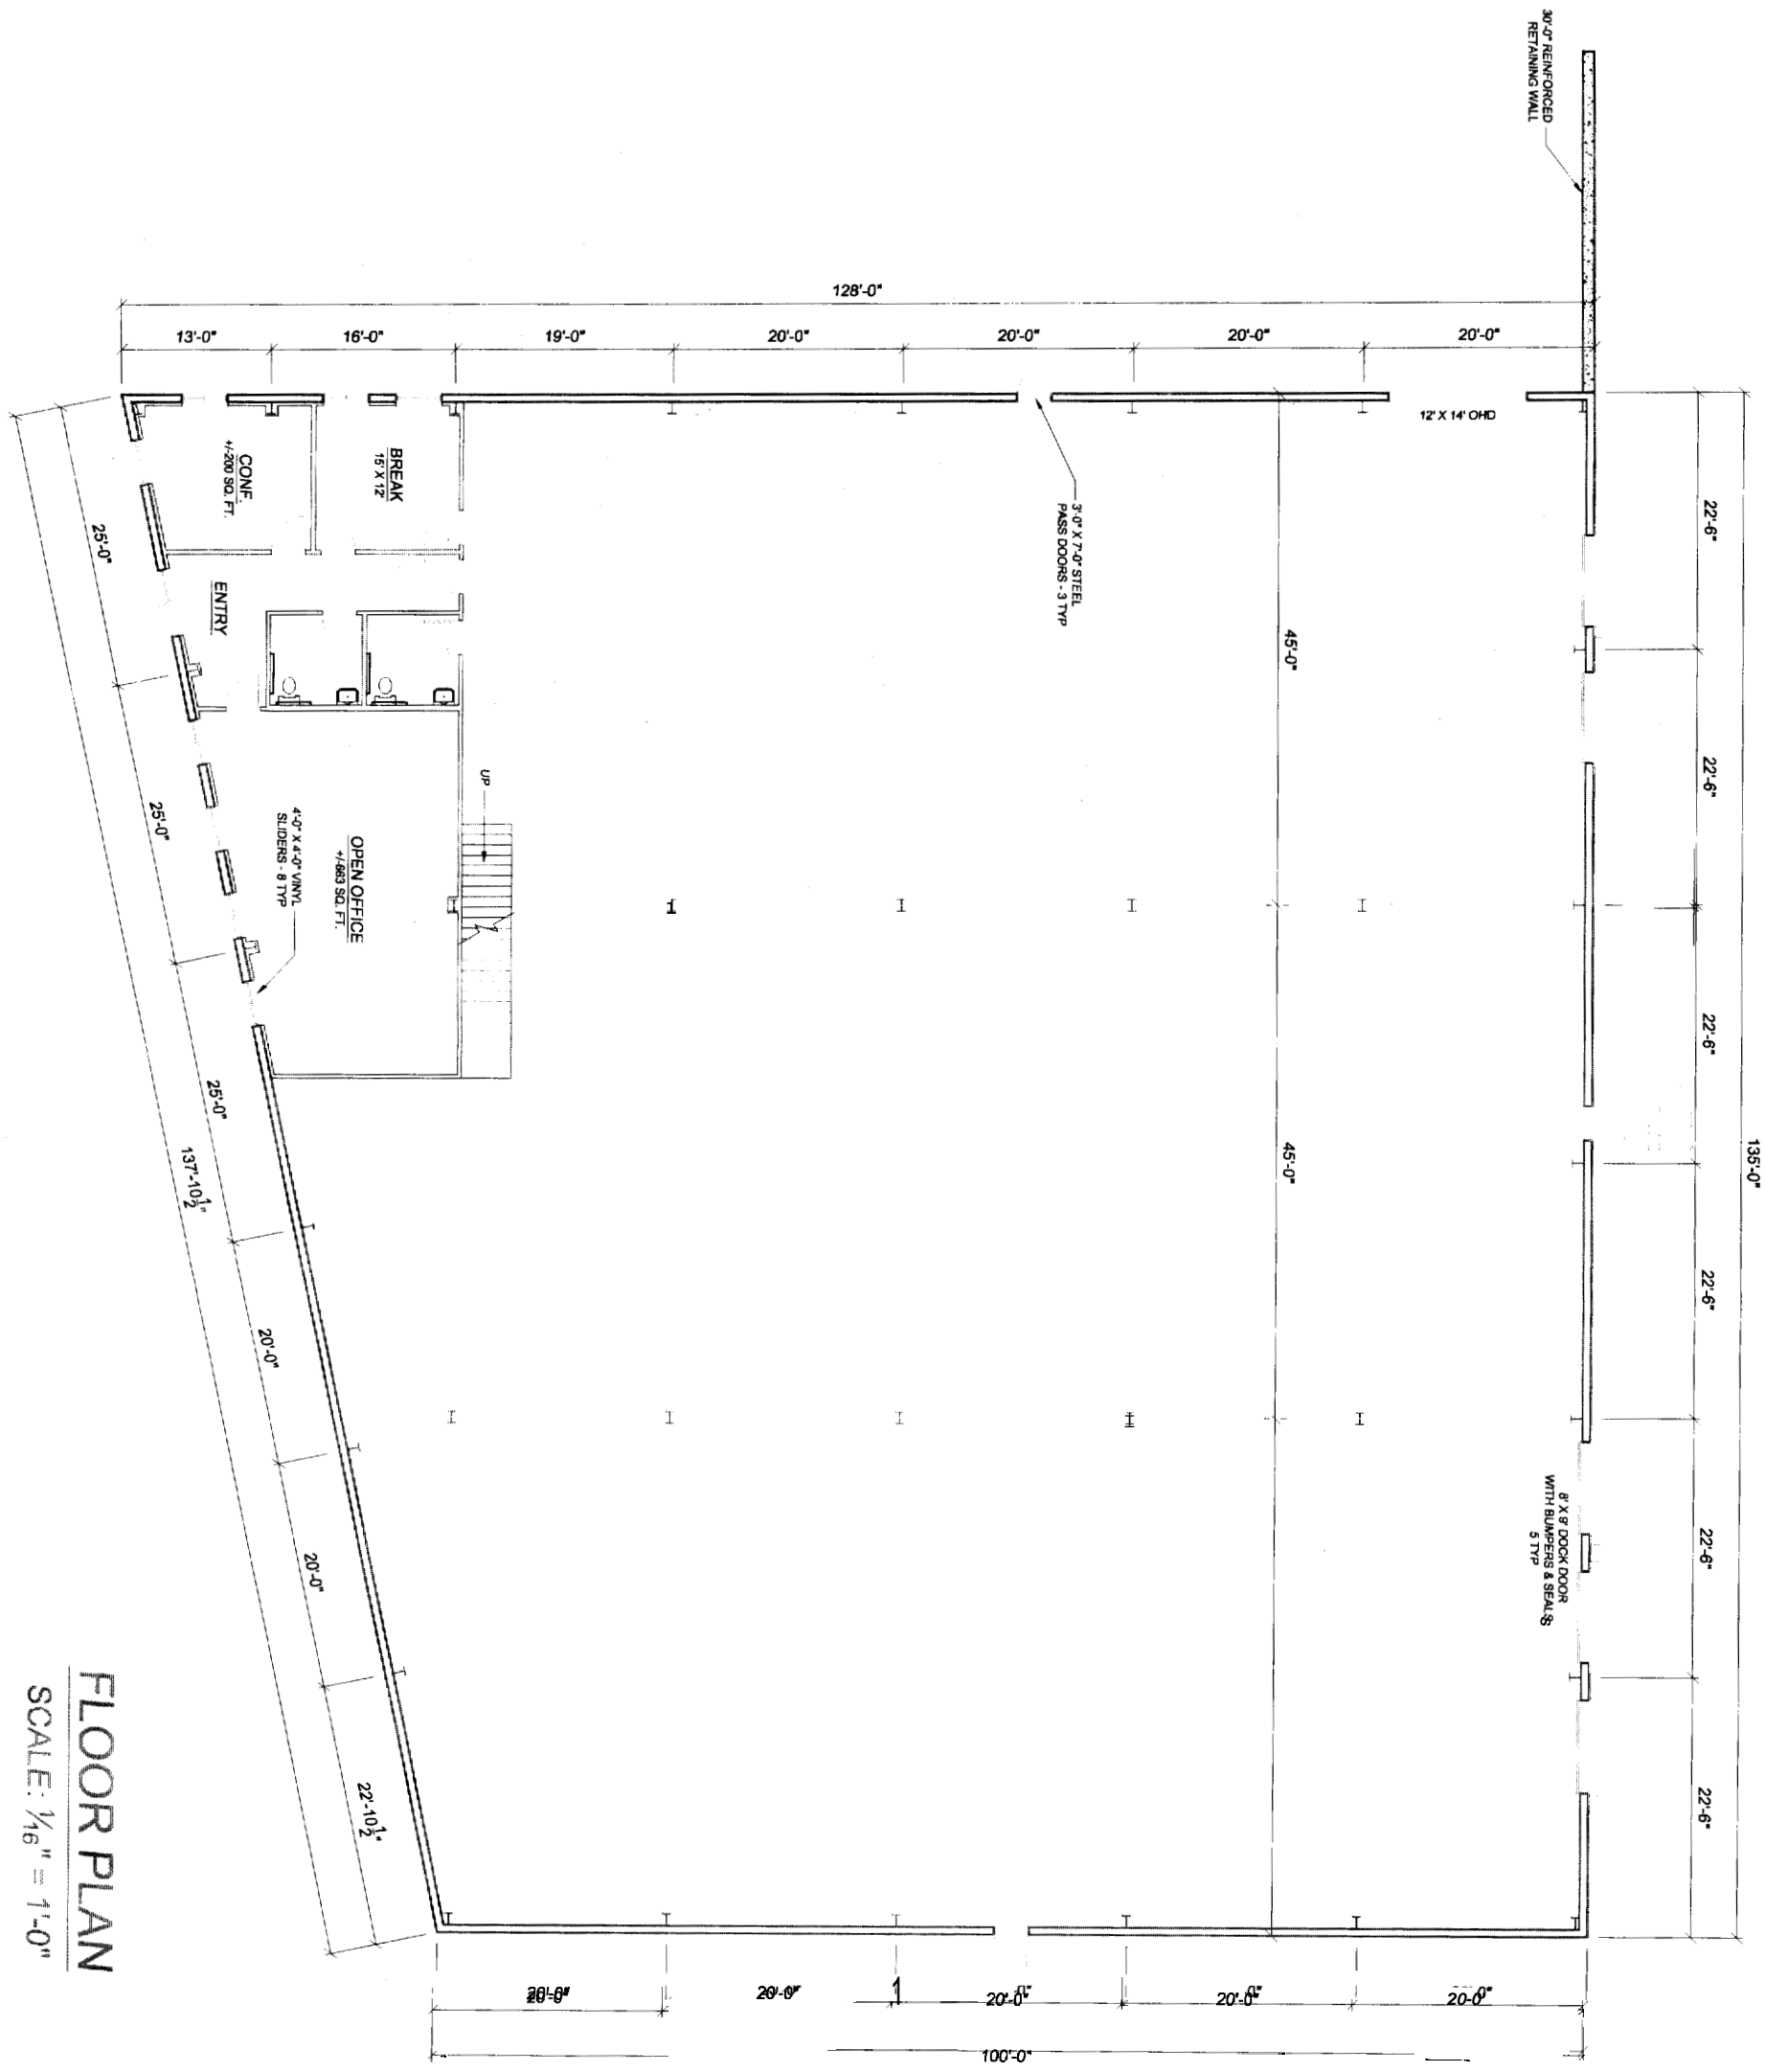

FLOOR PLAN
 SCALE: 1/16" = 1'-0"

PACK EDGE

FLOOR PLAN




PATCO
 CONSTRUCTION, INC

1233 MAIN STREET SANFORD, ME 04073
 TEL (207)324 5574 FAX (207)324 1643
 www.patco-construction.com
 Copyright © 2003 Patco Construction, Inc. All Rights Reserved.


SCALE: AS SHOWN
 DATE: FEB13, 2006
 DRAWN BY: JLG
 REV: 06013

7/6/06, 11:37

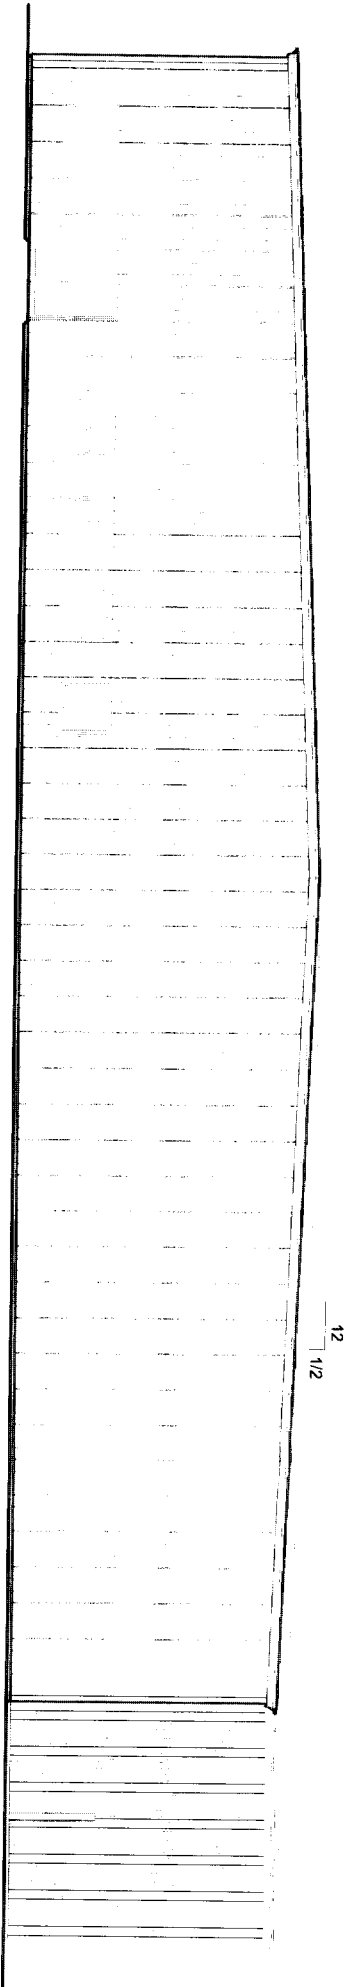


EAST ELEVATION

SCALE: 1/16" = 1'-0"

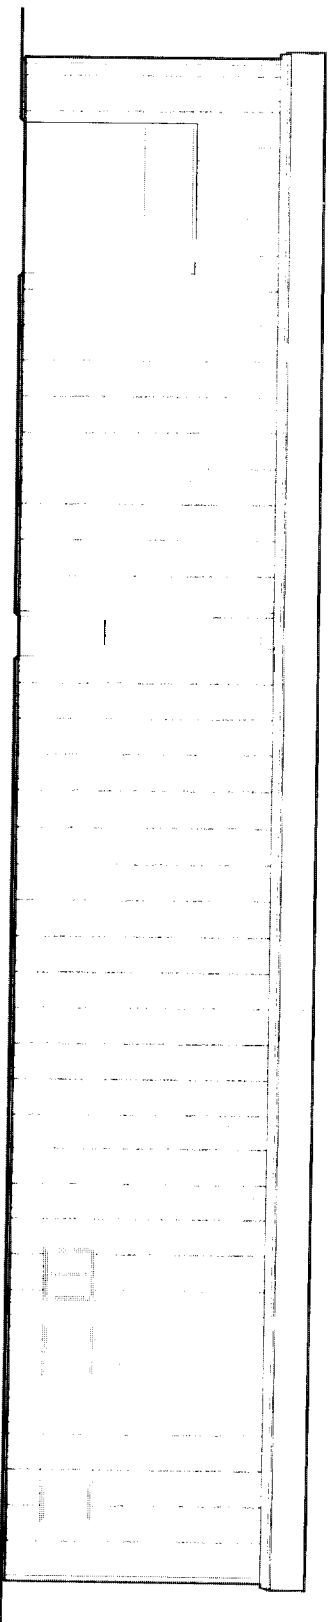


SOUTH ELEVATION

SCALE: 1/16" = 1'-0"

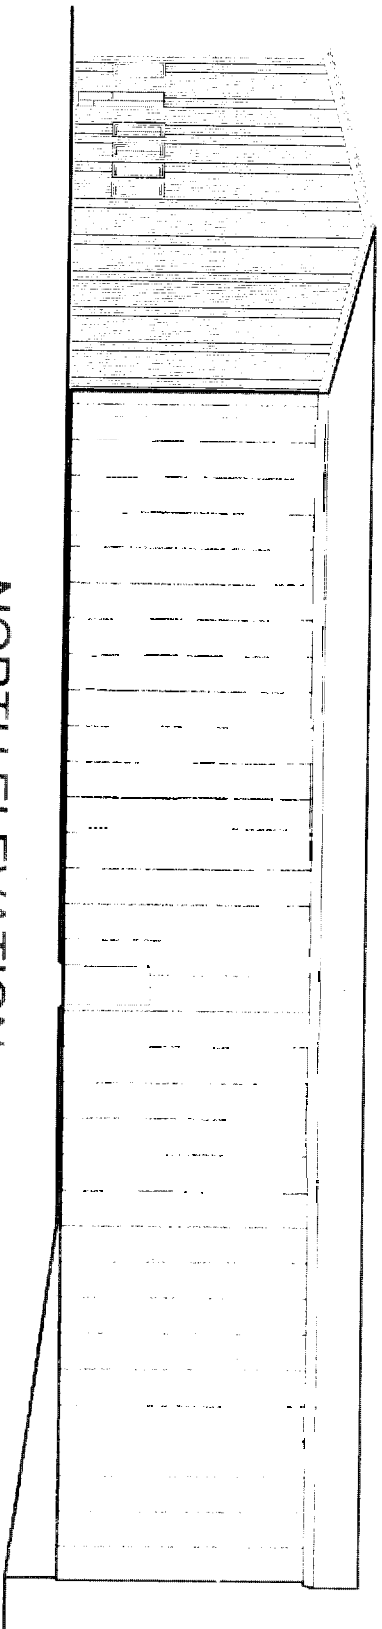

NORTH ELEVATION

SCALE: 1/16" = 1'-0"

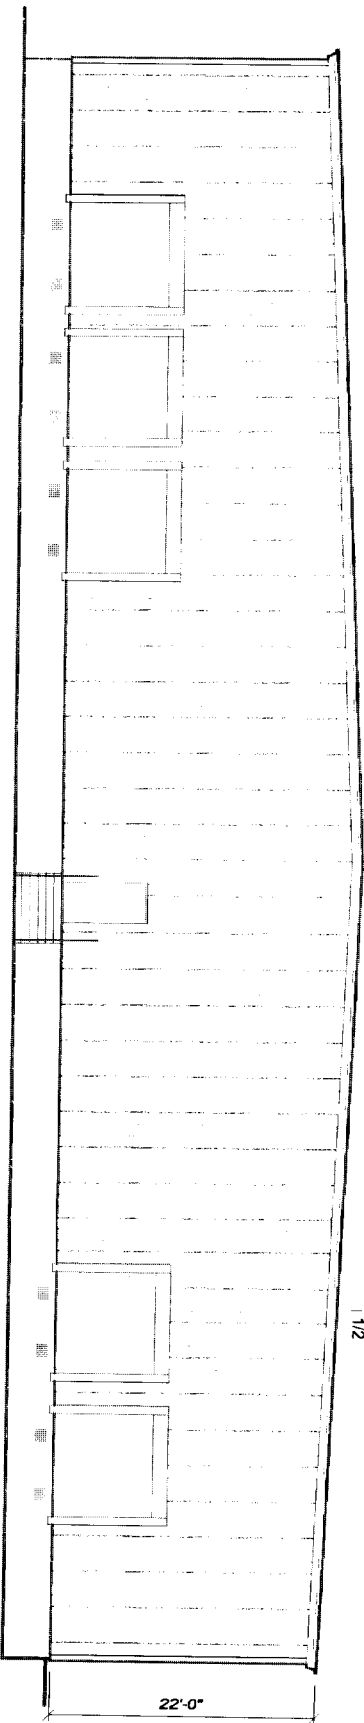

WEST ELEVATION

SCALE: 1/16" = 1'-0"

PACK EDGE

ELEVATIONS



PATCO
CONSTRUCTION, INC

1282 MAIN STREET SANFORD, ME 04073
TEL: (207)324-5574 FAX: (207)324-1643
www.patco-construction.com

Copyright © 2003 Patco Construction, Inc. All Rights Reserved

SCALE: AS SHOWN

DATE: FEB13, 2006

DRWN: BY JLG

ISSN: 06013