
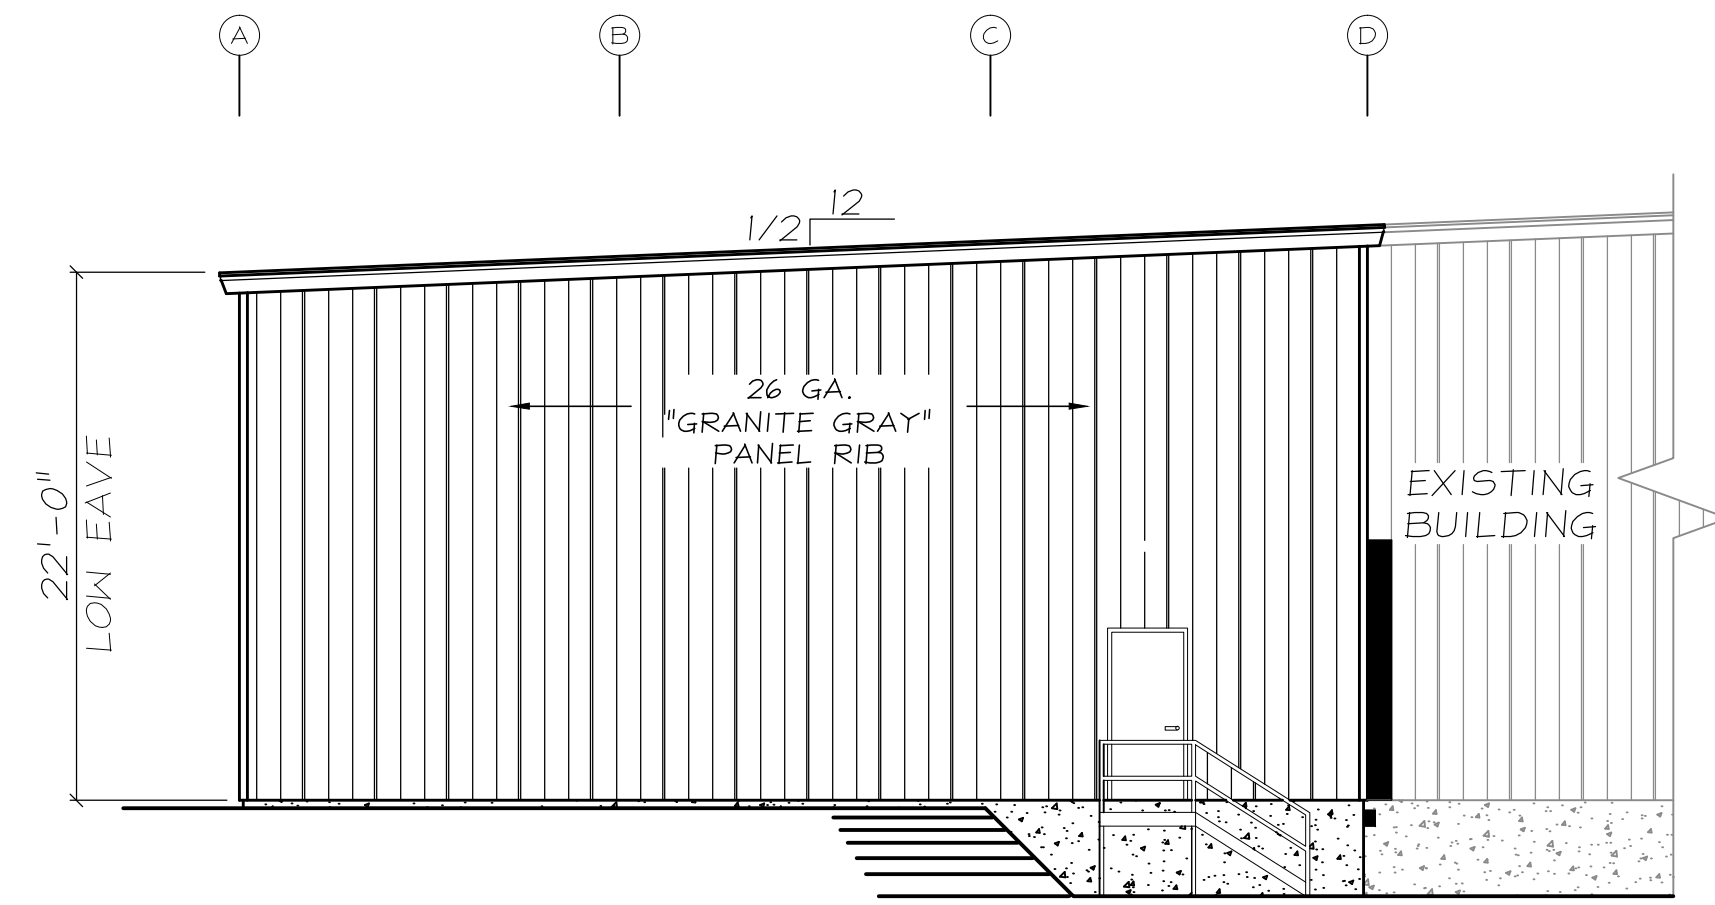


**PATCO**  
CONSTRUCTION INC


1293 MAIN STREET  
SANFORD, ME 04073  
TEL: (207)324-5574  
FAX: (207)324-1643  
www.patco.com  
or www.patcocommercial.com

**John W. Einsiedler, R.A.**  
Architecture  
148 Sea Road Kennebunk, Maine 04043  
Phone: 207-985-9700 Facsimile: 207-985-9832  
www.jweinsiedler.com email: jweinsiedler@comcast.net  
Architecture • Interior Design • Universal Design

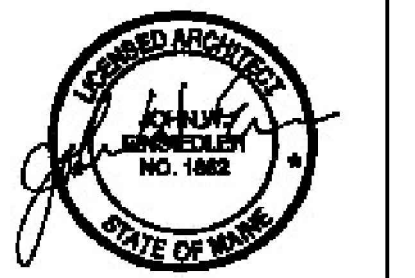


**WEST ELEVATION**

SCALE: 1/8"=1'-0"

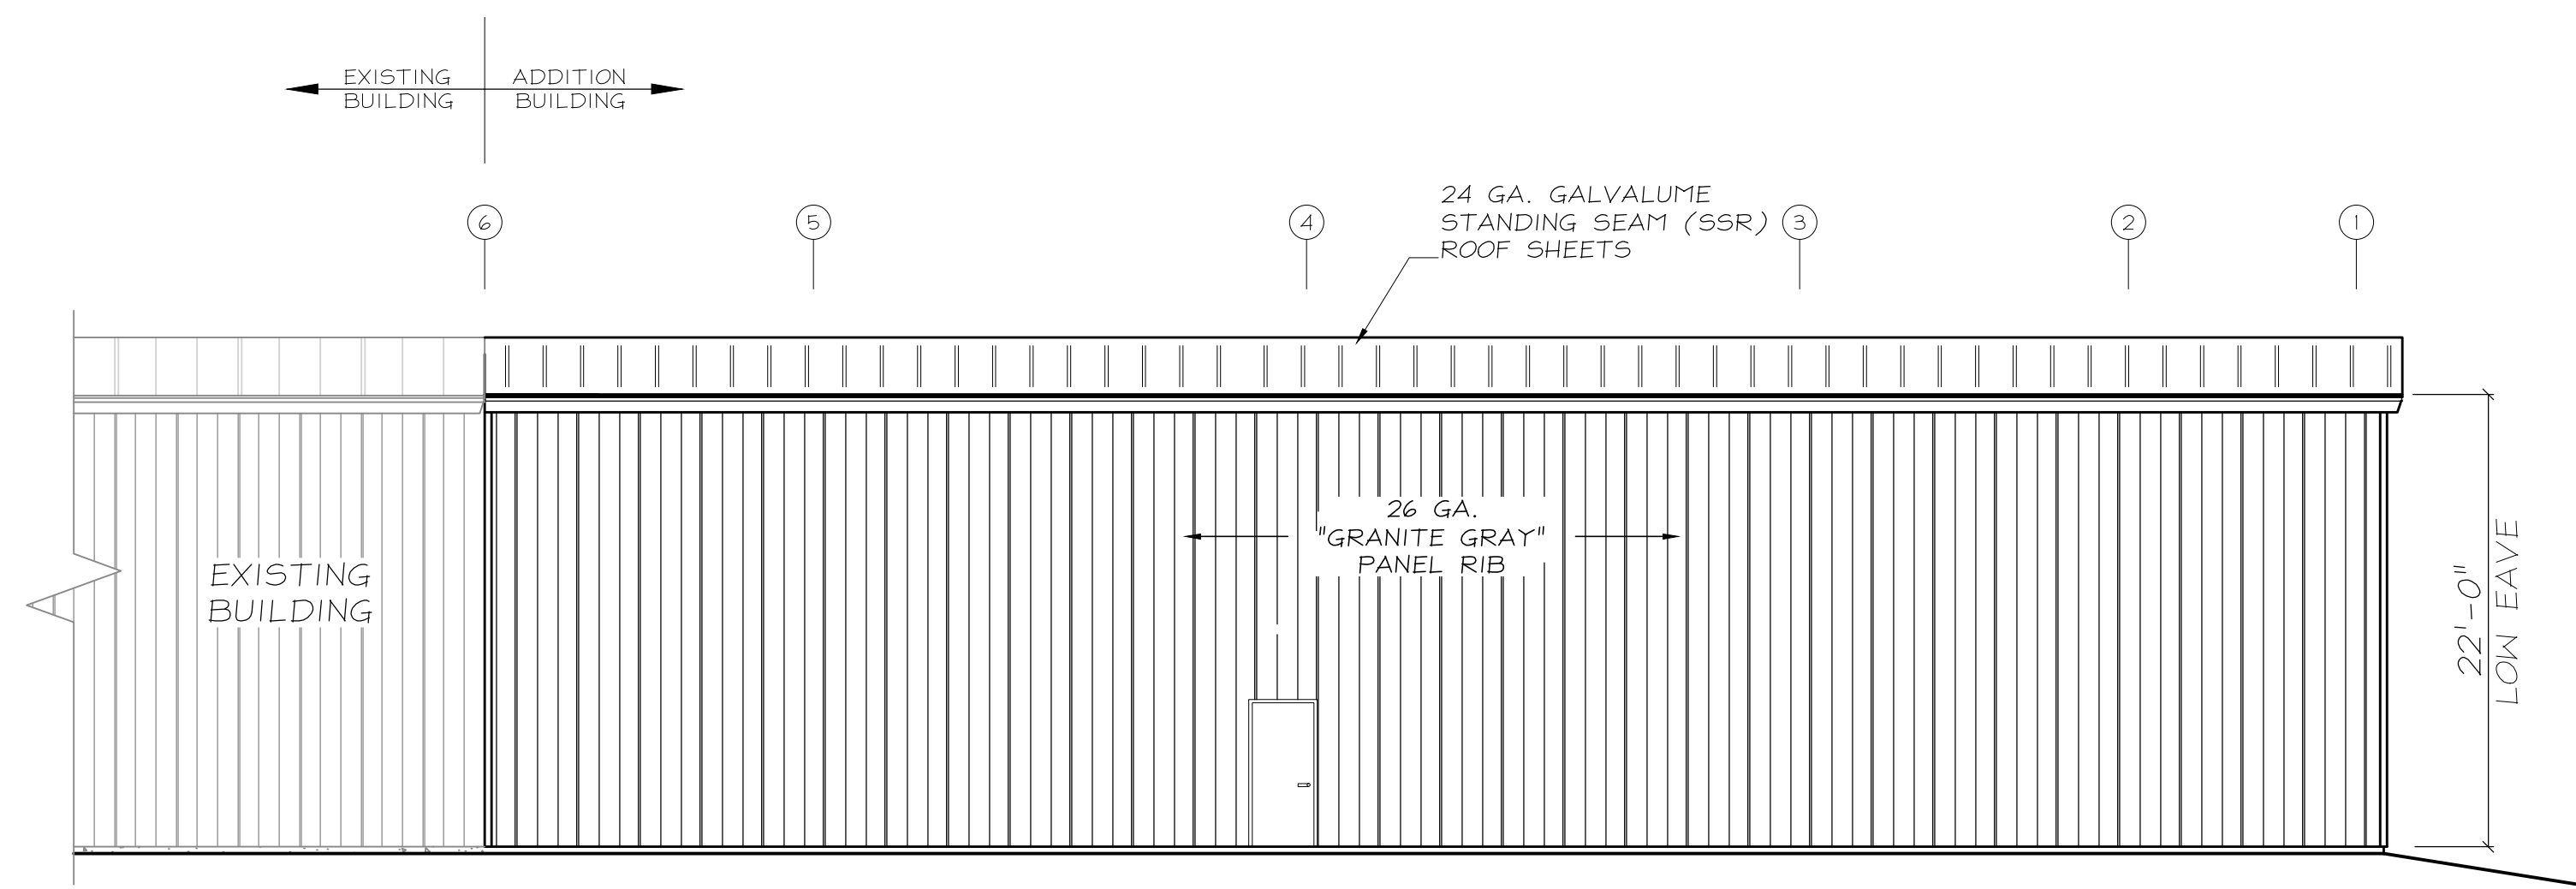

**NORTH ELEVATION**

SCALE: 1/8"=1'-0"

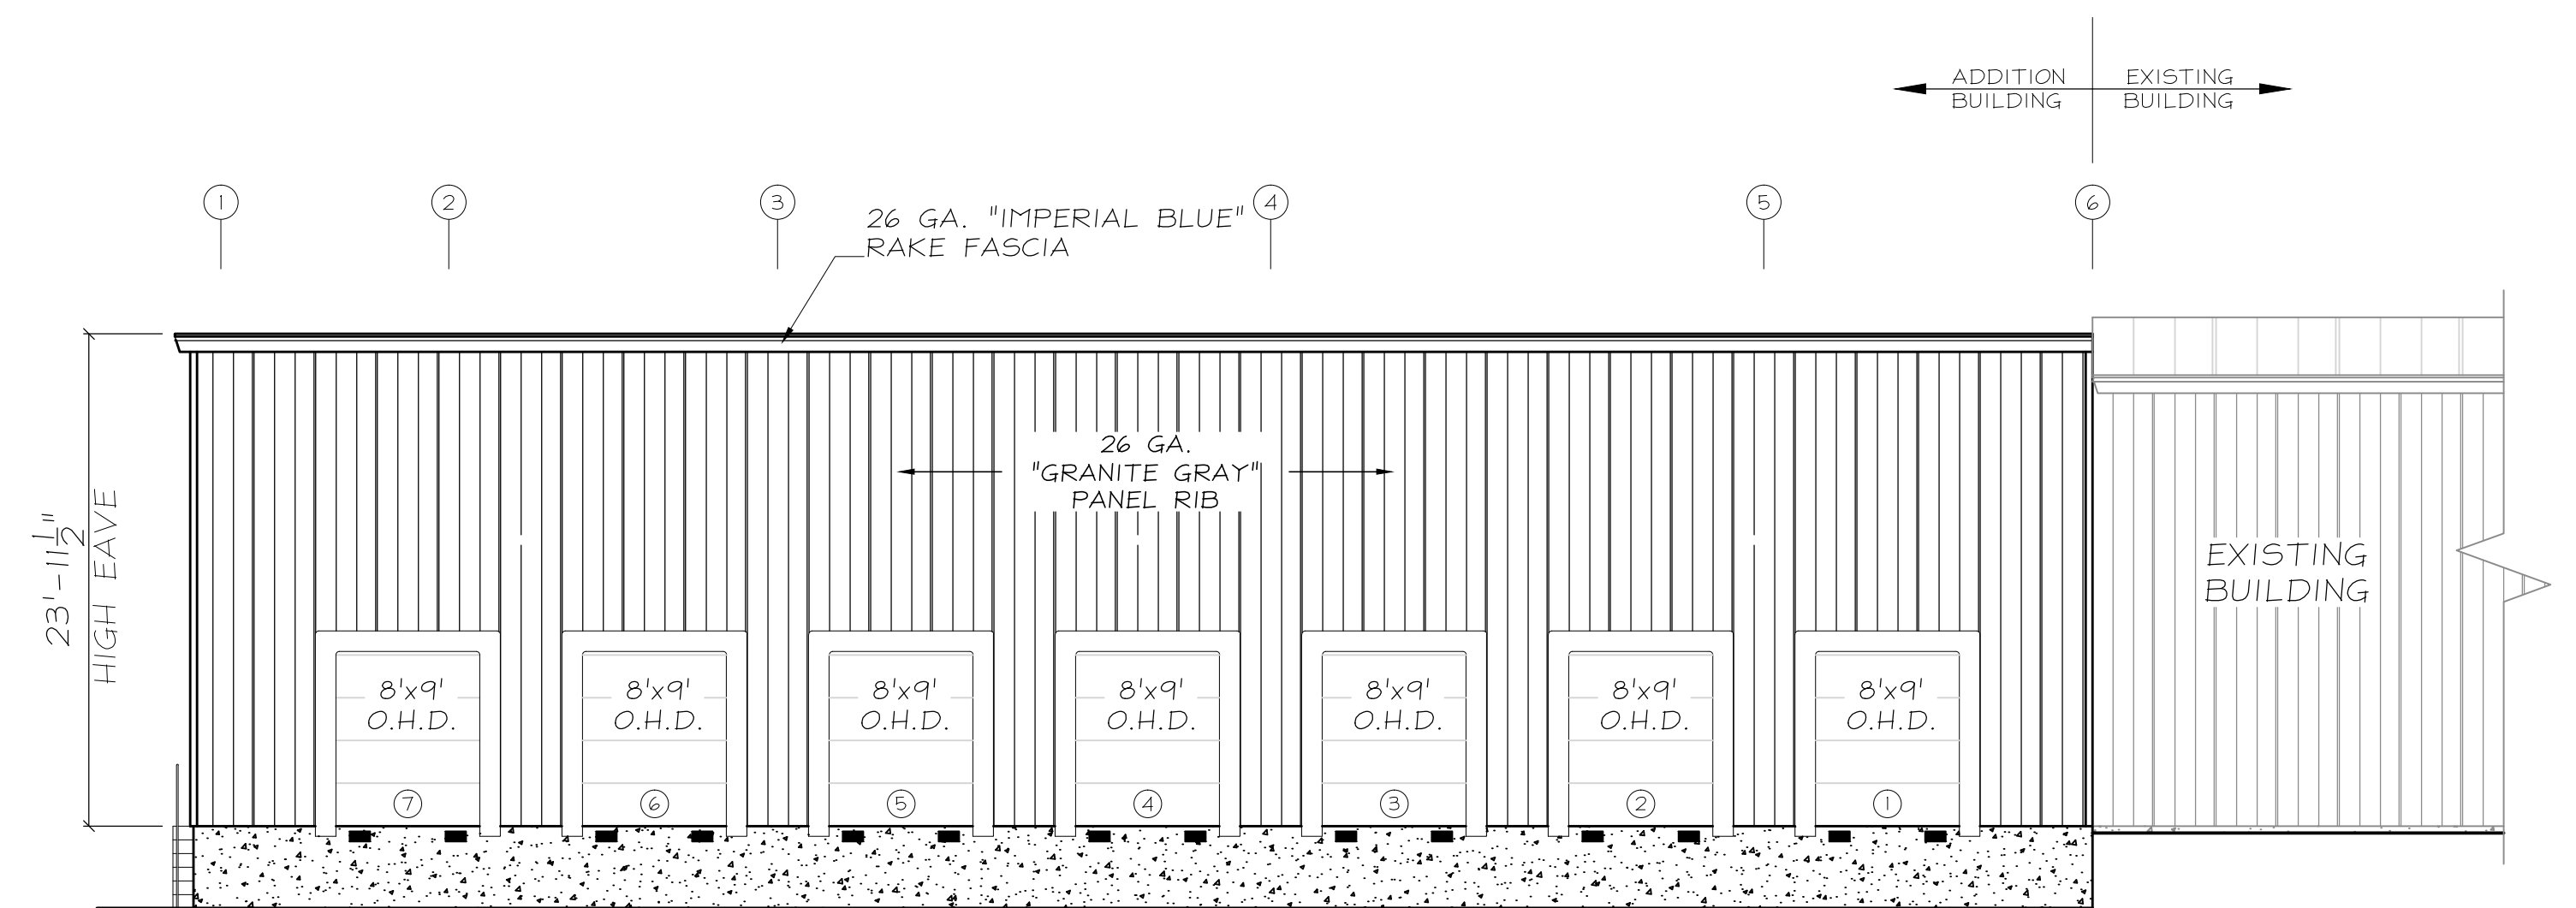

**SOUTH ELEVATION**

SCALE: 1/8"=1'-0"

REV.	DESCRIPTION	DATE	BY

PROPOSED BUILDING FOR:  
**PACK EDGE**  
352 PRESUMPSCOTT STREET  
PORTLAND, ME  
**ELEVATIONS AND DETAILS**

DATE: 3-28-13  
SCALE: AS SHOWN  
DRAWN BY: RMA/JDB  
CHECKED BY:  
JOB NUMBER:  
SHEET:

A-2