




FRONT ELEVATION
SCALE: 1/8"=1'

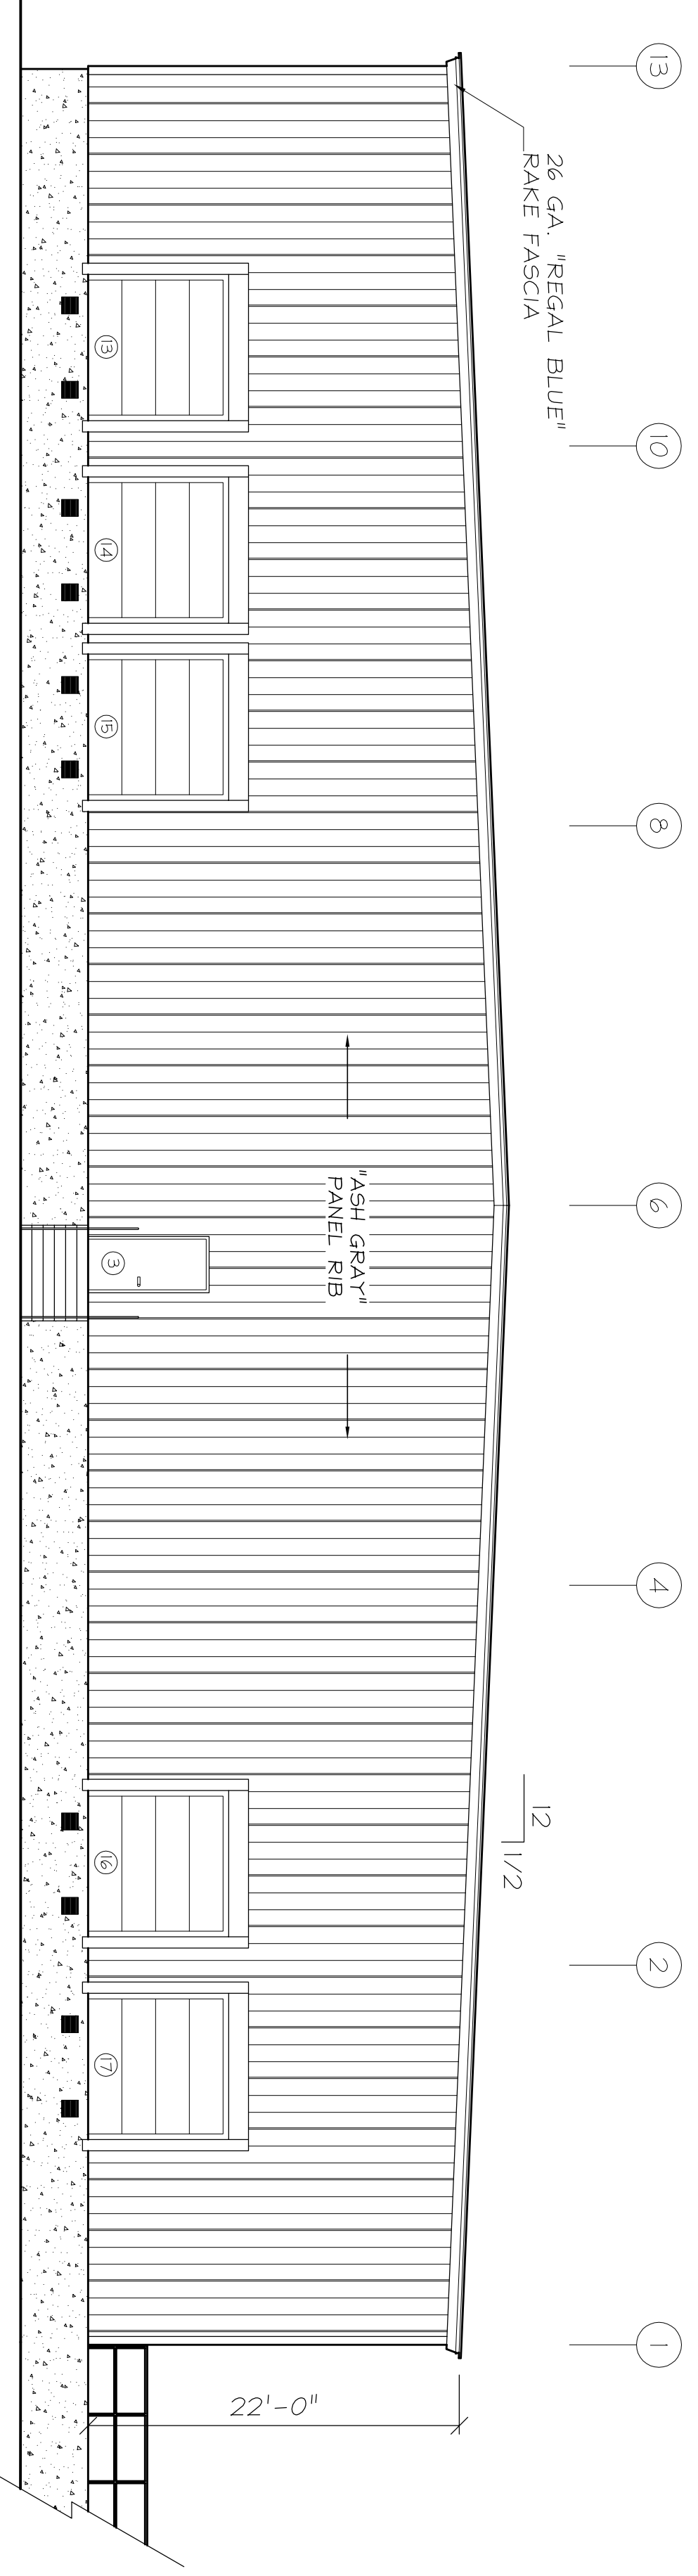

REAR ELEVATION
SCALE: 1/8"=1'

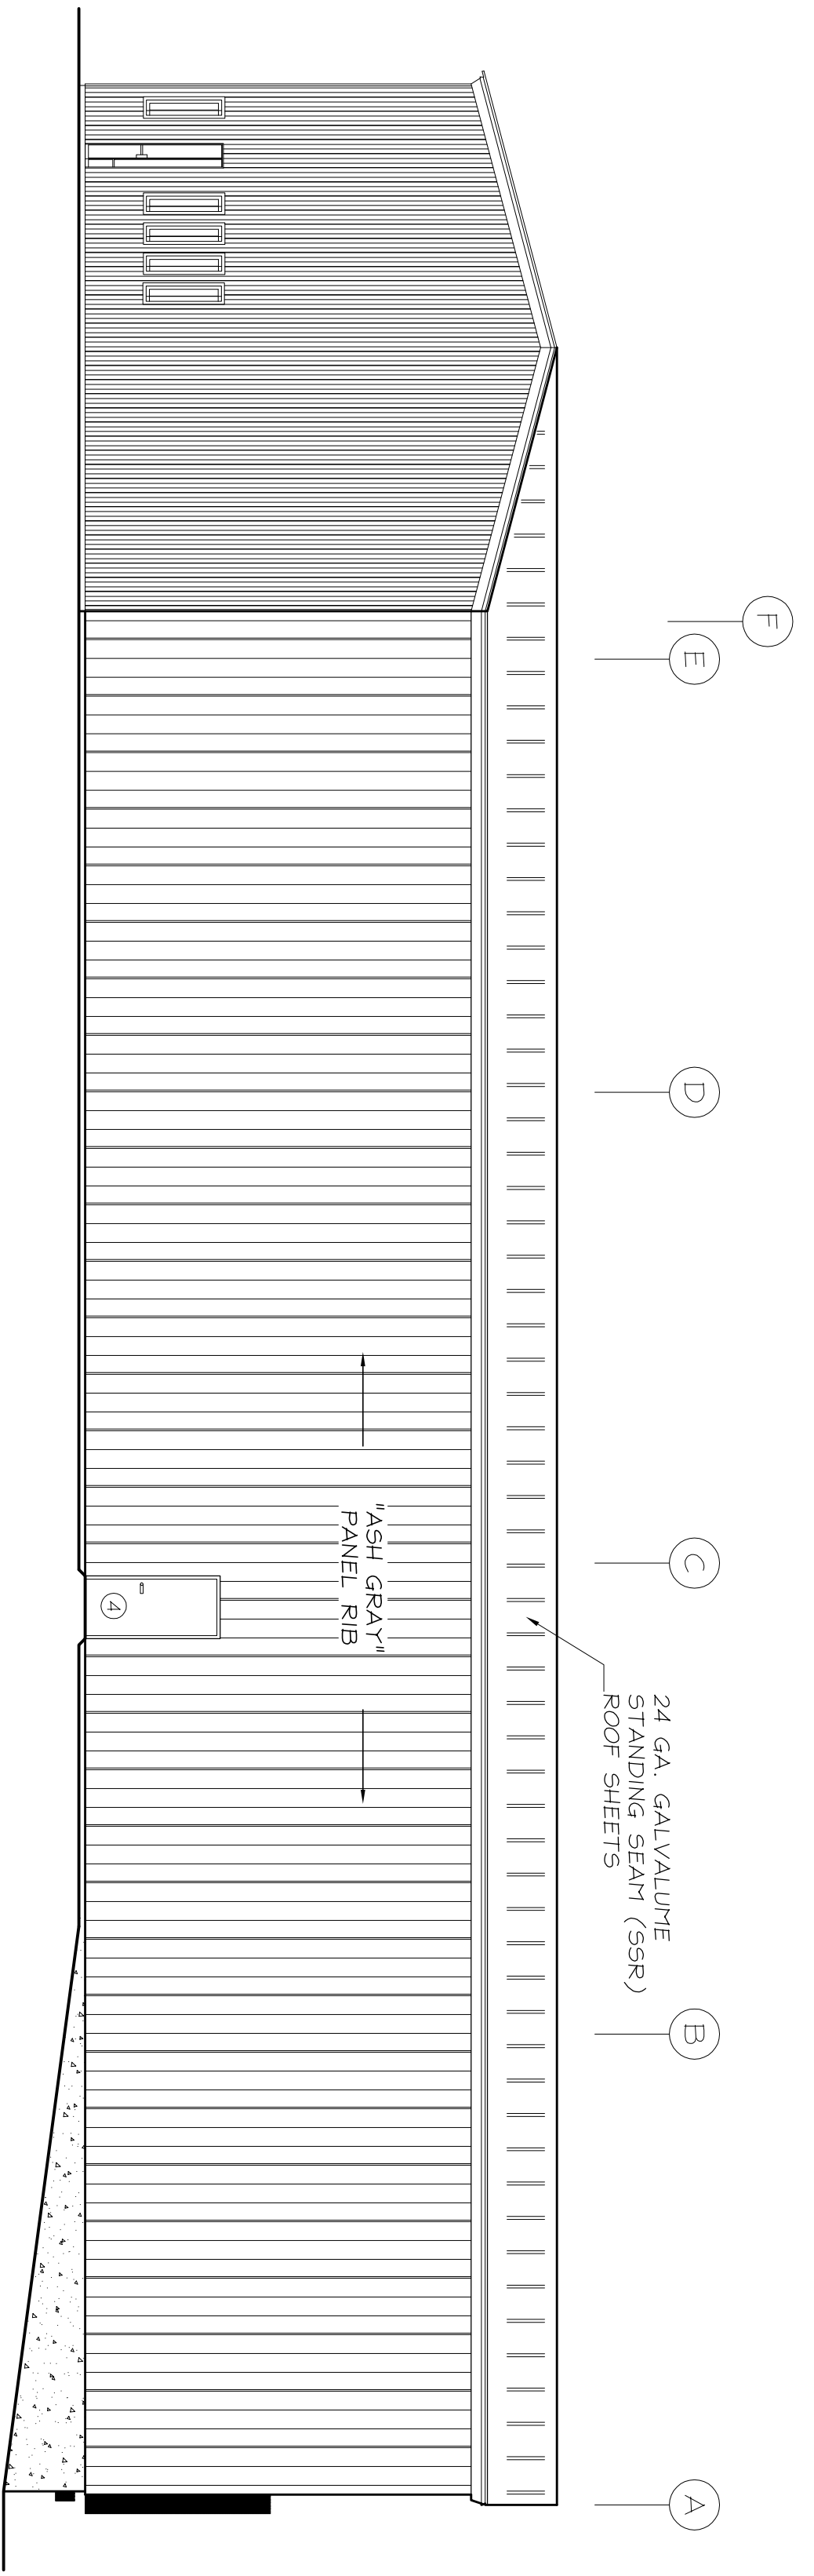

RIGHT ELEVATION
SCALE: 1/8"=1'

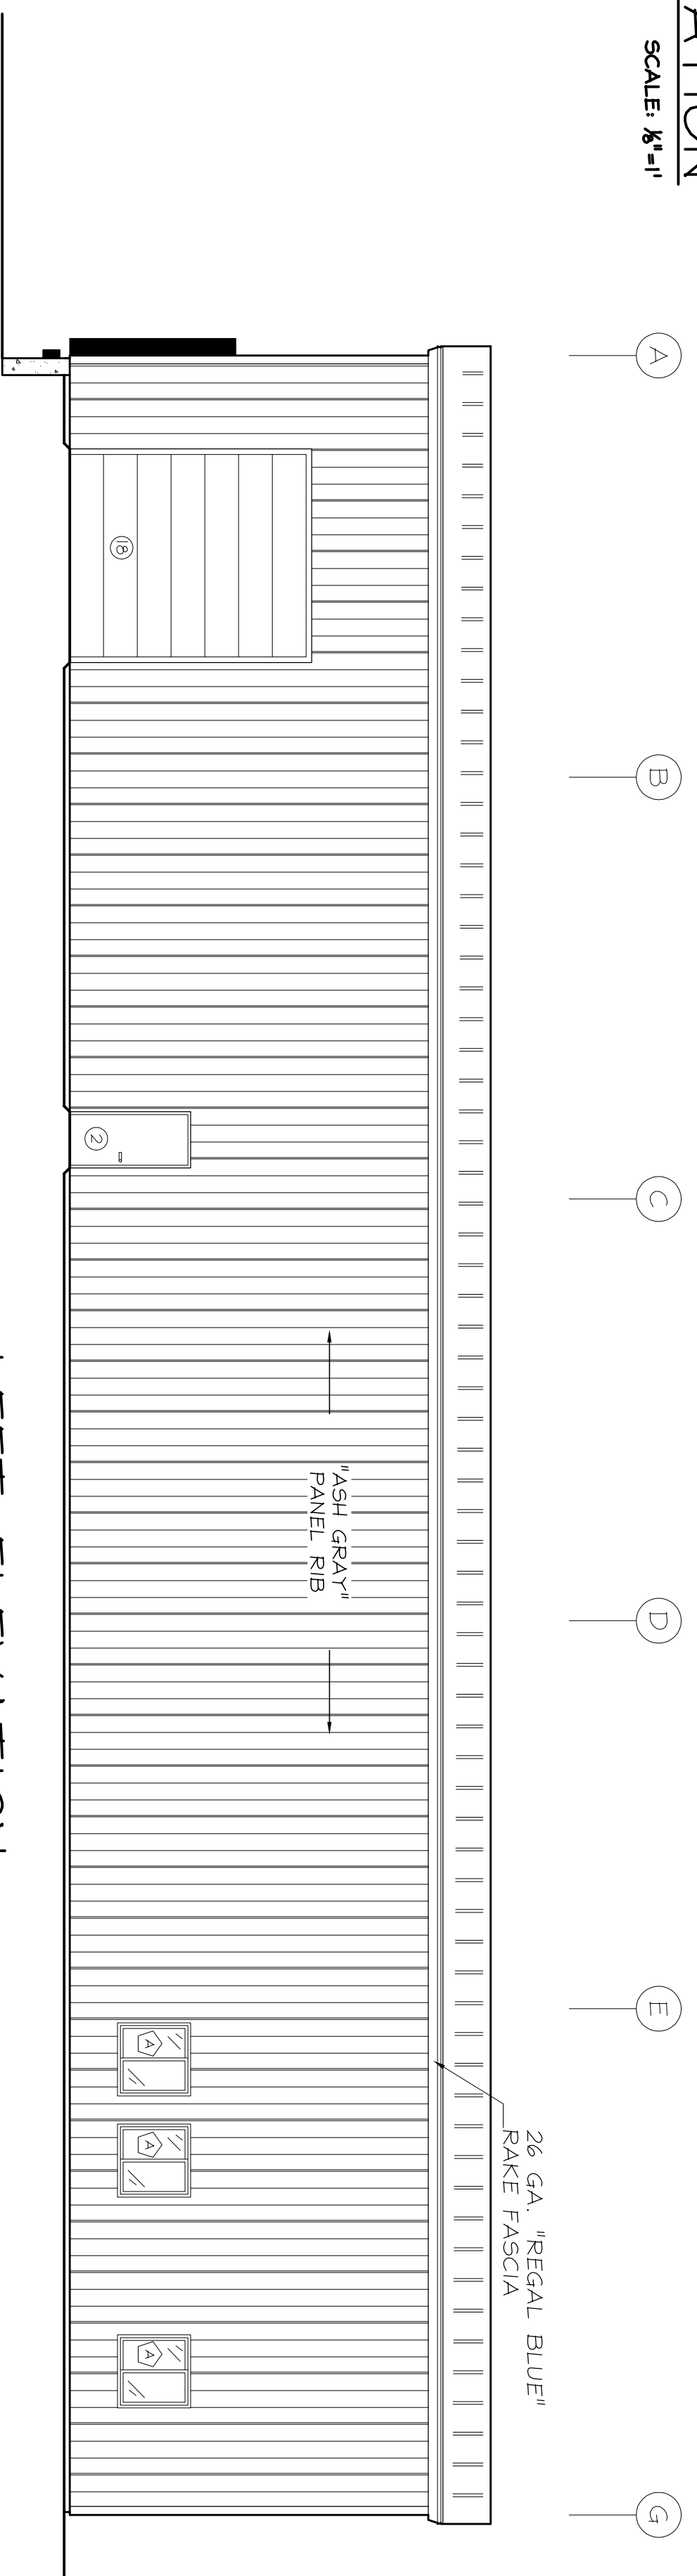

LEFT ELEVATION
SCALE: 1/8"=1'

REV.	DESCRIPTION	DATE	BY

John W. Einsiedler, R.A.
Architecture
148 Sea Road Kennebunk, Maine 04043
Phone 207-985-9760 Facsimile 207-985-9818
Website: www.jwarchitecture.com e-mail: jw@jwarchitecture.com
Architecture • Interior Design • Universal Design

PATCO
CONSTRUCTION INC
1293 MAIN STREET SANFORD, ME 04073
TEL: (207)324-5574 FAX: (207)324-1643
www.patco-construction.com
Copyright © 2004 Patco Construction, Inc. All Rights Reserved.

PROPOSED BUILDING FOR:
PACK EDGE
352 PRESUMPCOTT STREET
PORTLAND, ME
ELEVATIONS

DATE: 11/23/06
SCALE: AS SHOWN
DRAWN BY: ANI1
CHECKED BY: WCR
JOB NUMBER: 2705
SHEET

A-2