



**BUILDING SECTION A-A**  
SCALE: 3/4"=1'

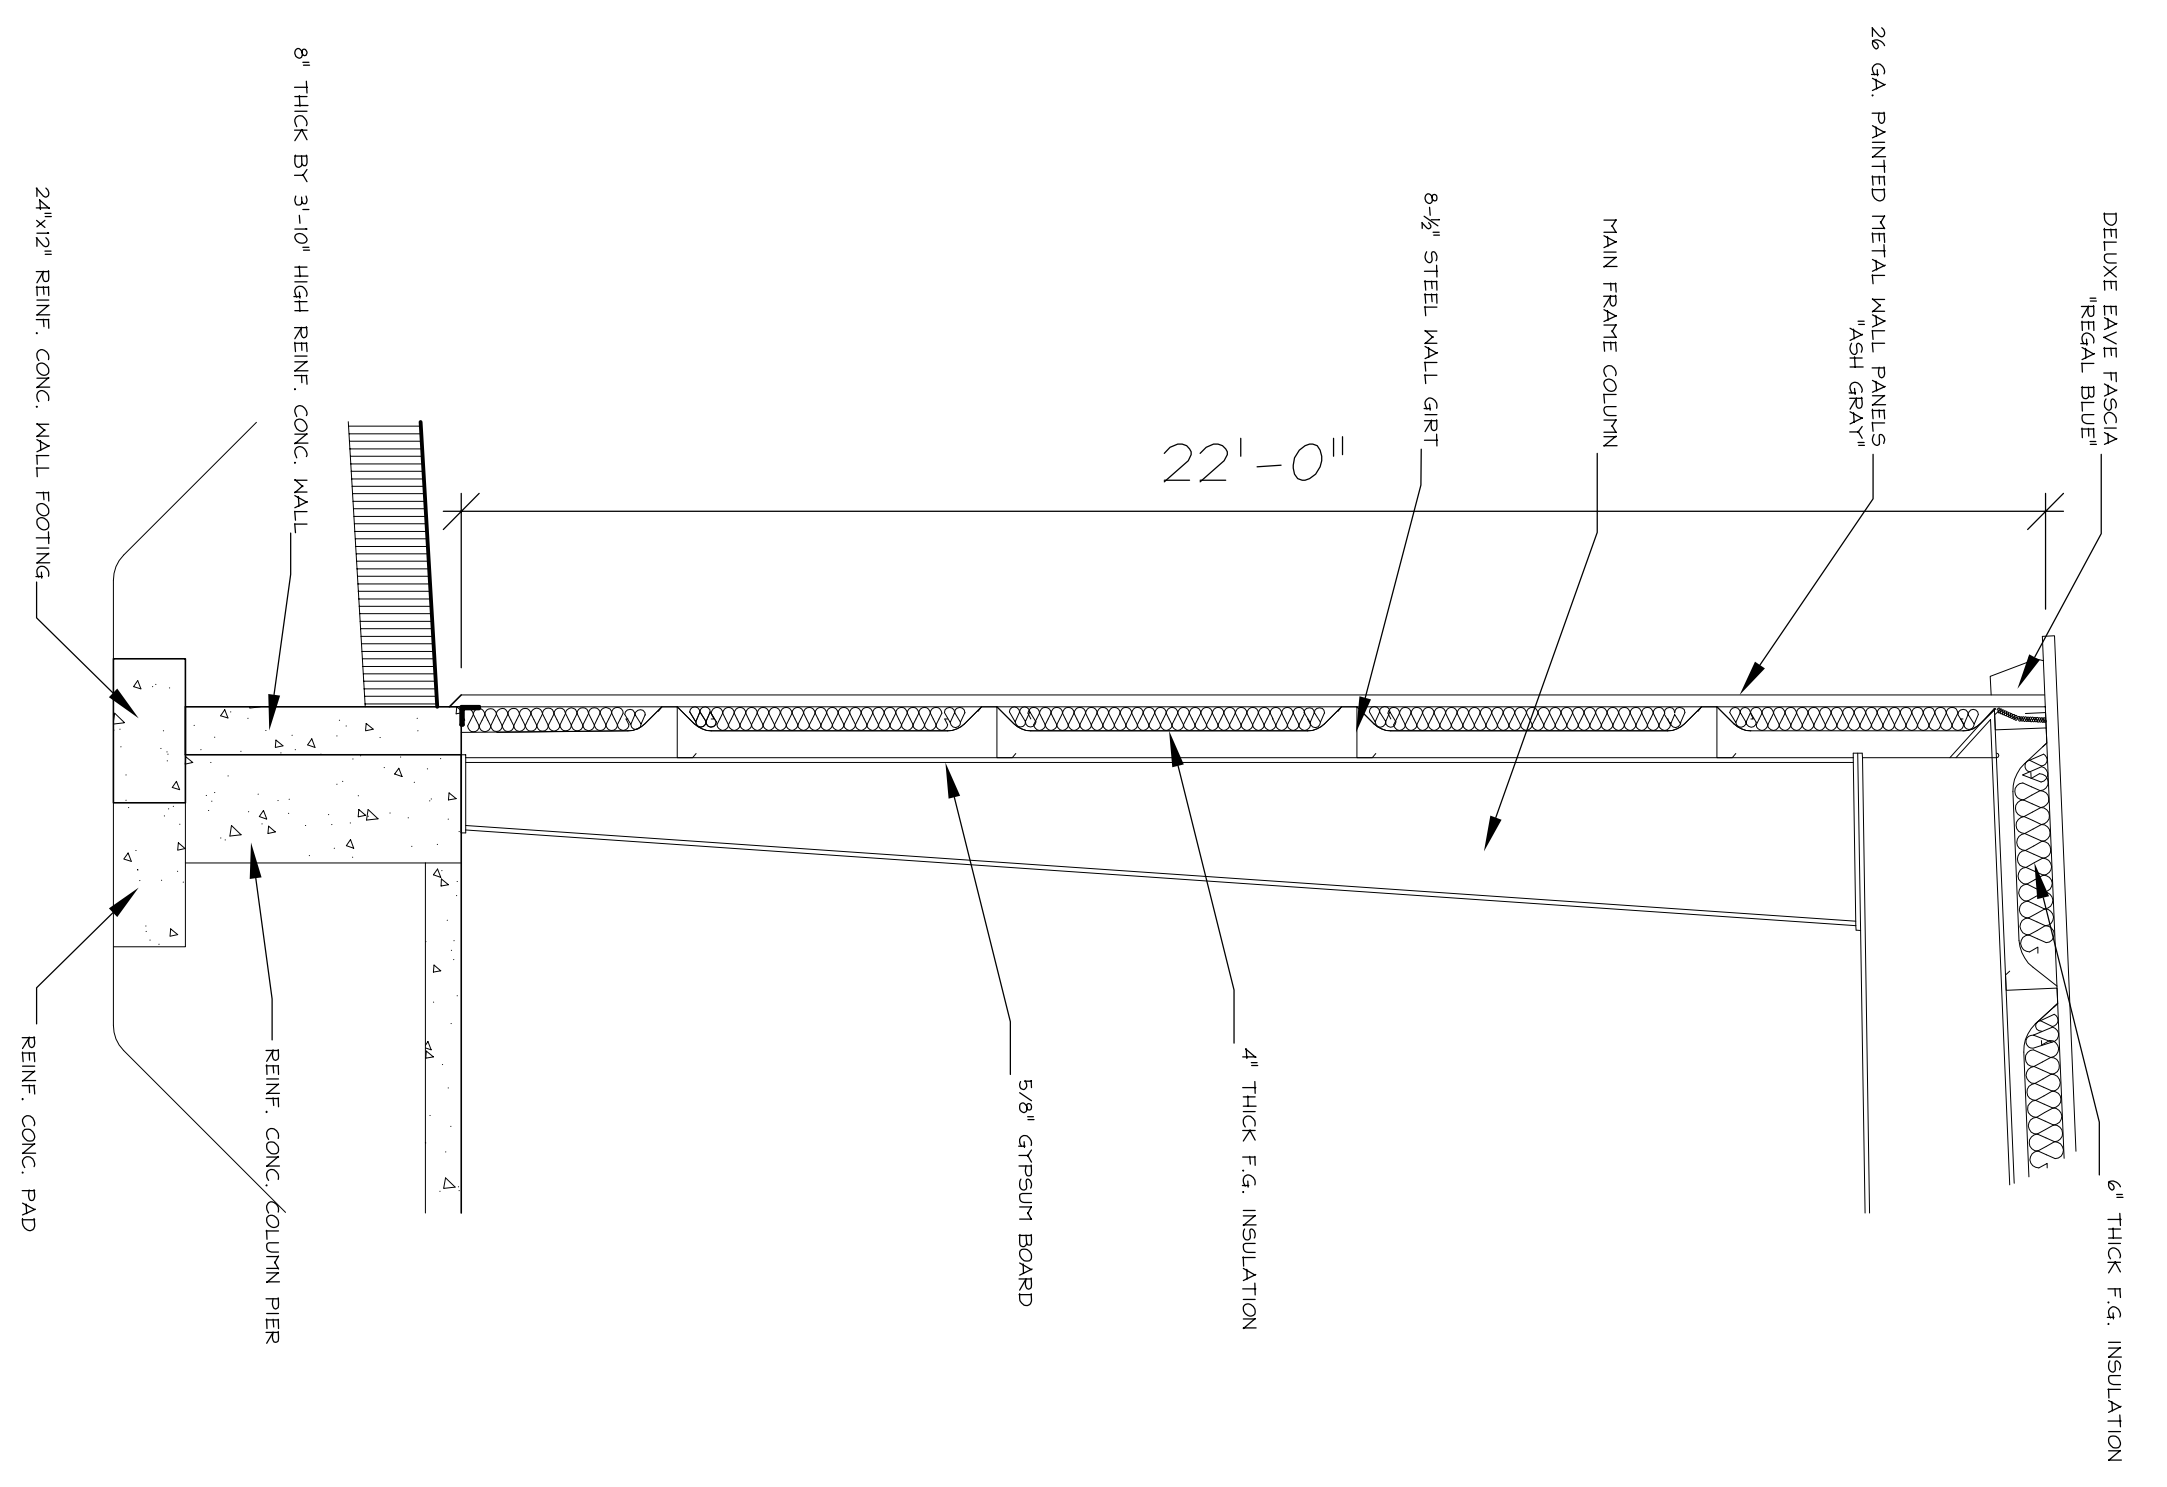

**FULL HEIGHT WALL DETAIL**  
SCALE: 3/4"=1'

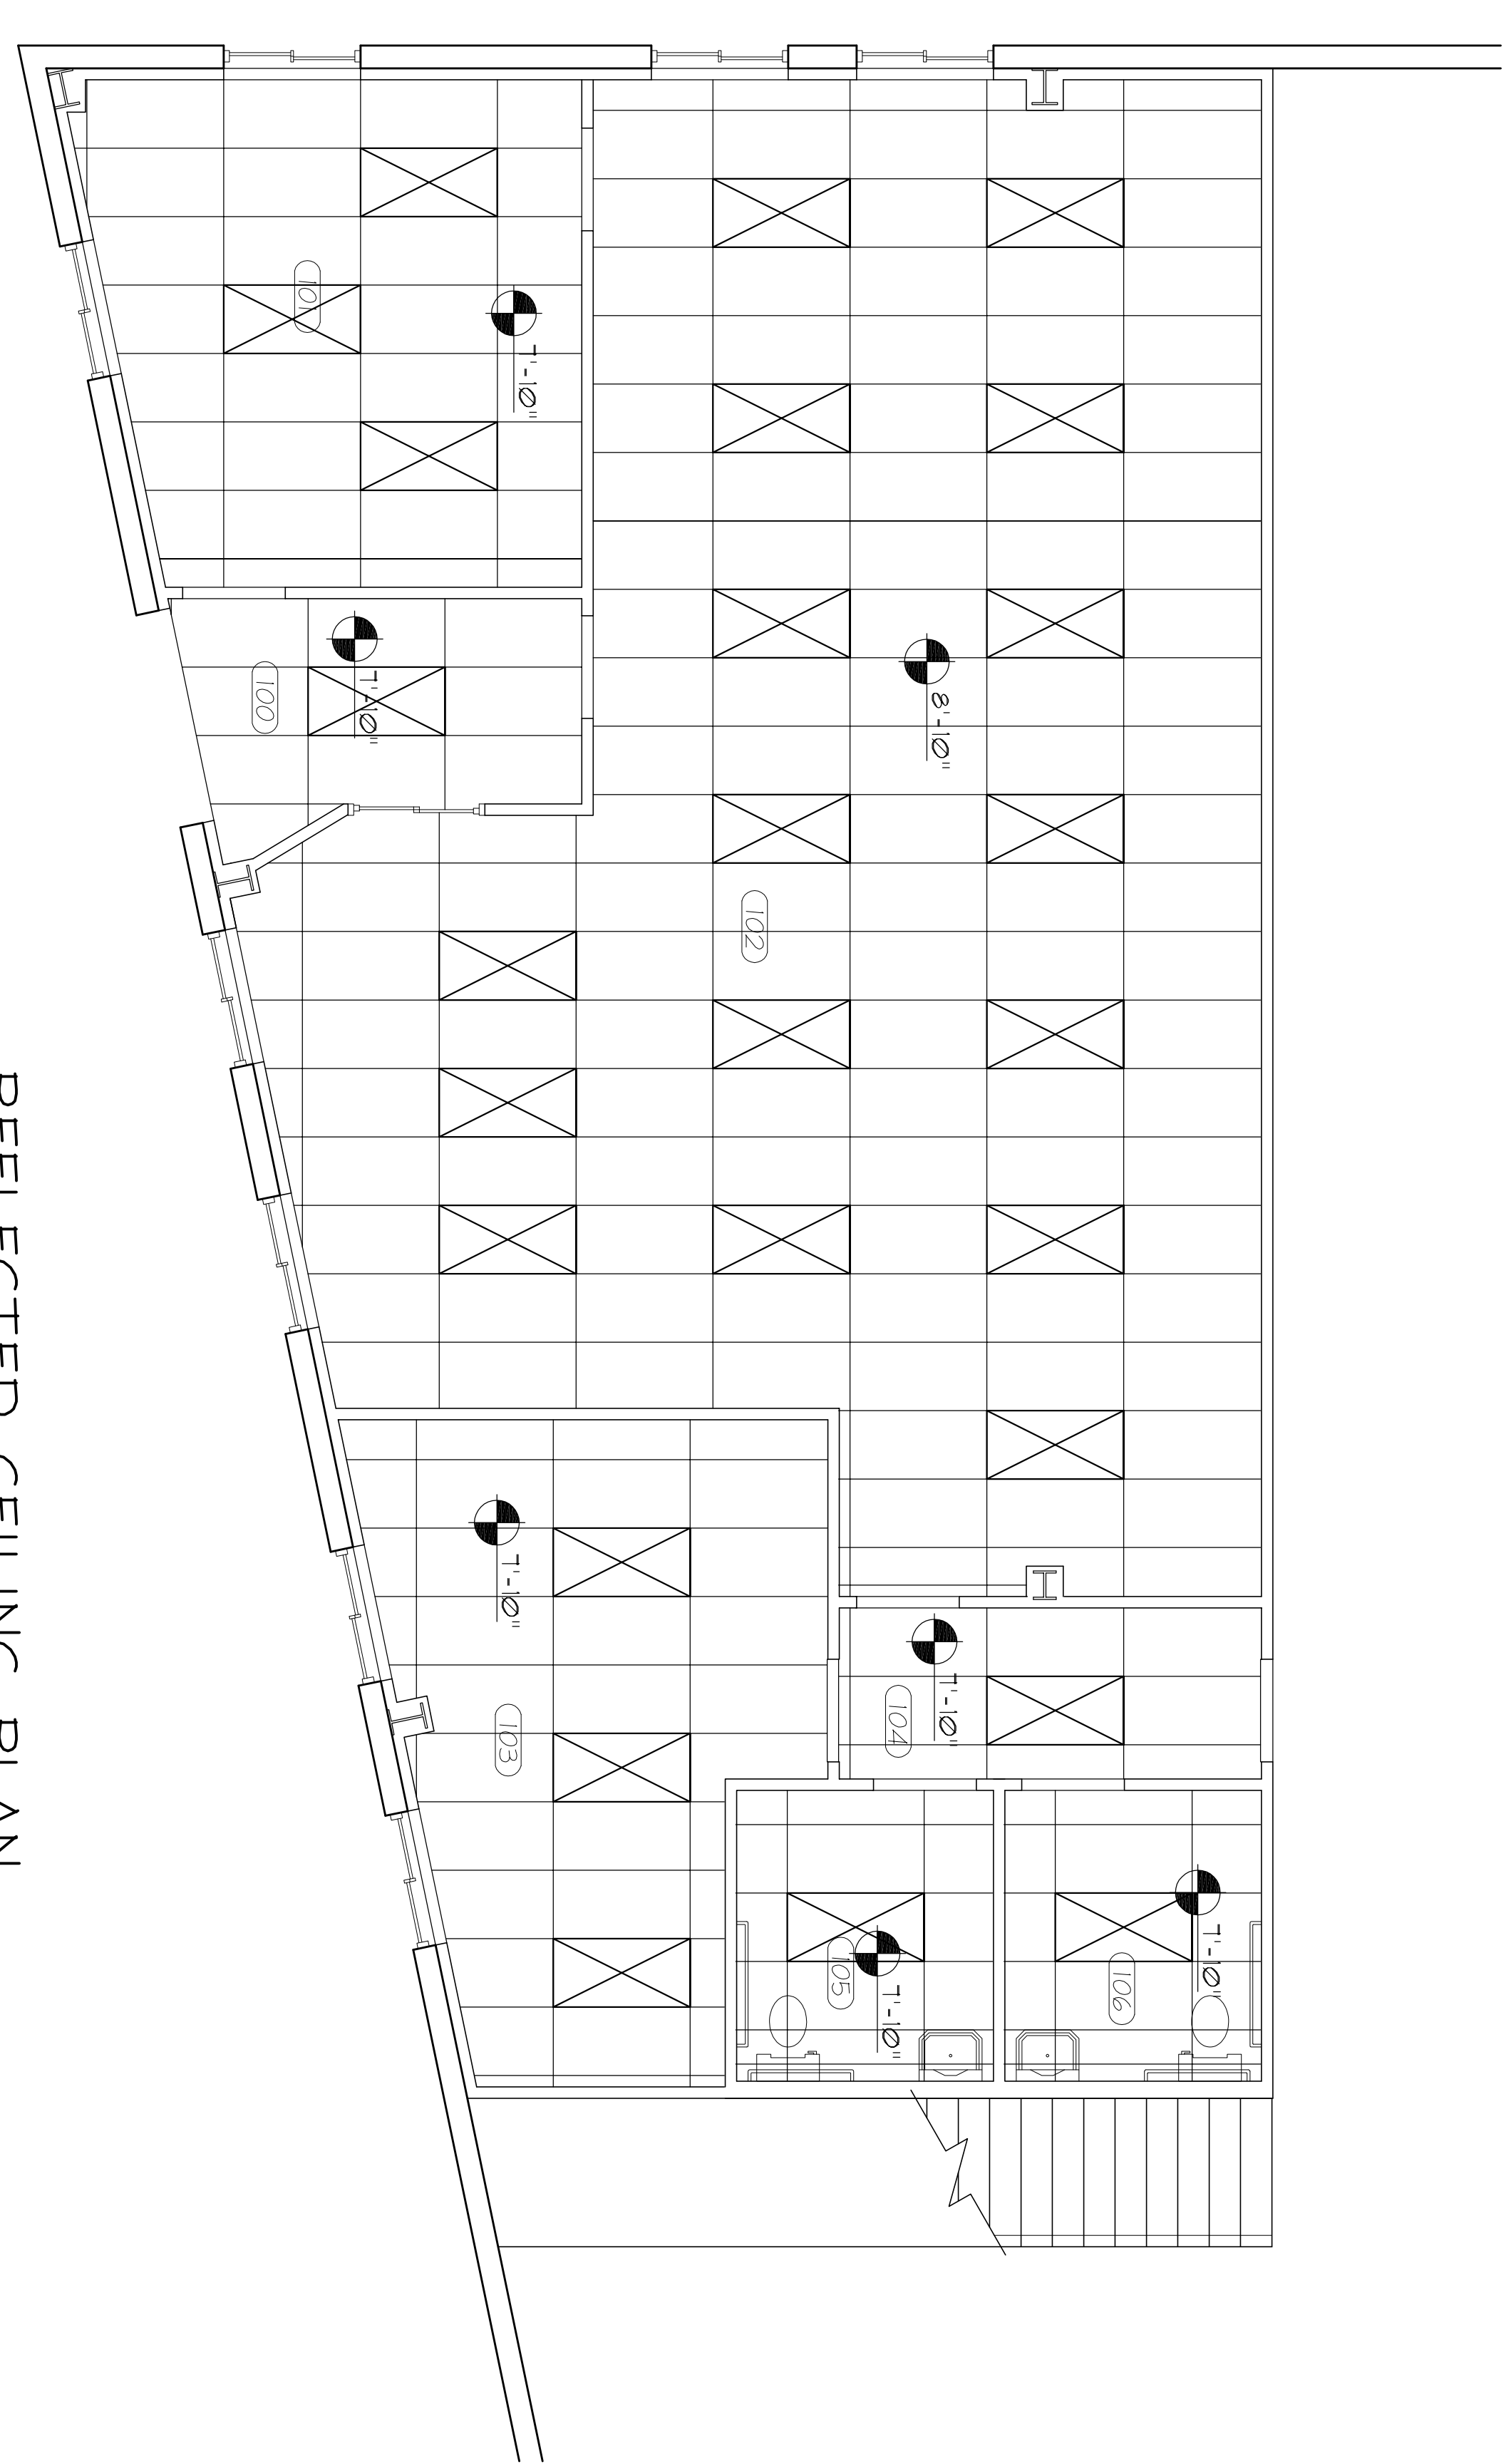

**REFLECTED CEILING PLAN**  
SCALE: 1/4"=1'

REV	DESCRIPTION	DATE	BY

**John W. Einsiedler, R.A.**  
Architecture  
148 Sea Road Kennebunk, Maine 04043  
Phone: 207-985-9760 Facsimile: 207-985-9818  
Homepage: www.jwea-arch.com e-mail: jwea@jwea-arch.com  
Architecture • Interior Design • Universal Design

**PATCO**  
CONSTRUCTION INC  
1293 MAIN STREET SANFORD, ME 04073  
TEL: (207)324-5574 FAX: (207)324-1643  
www.patco-construction.com  
Copyright © 2004 Patco Construction, Inc. All Rights Reserved.

PROPOSED BUILDING FOR:  
**PACK EDGE**  
352 PRESUMPCOTT STREET  
PORTLAND, ME  
**BUILDING SECTION**

DATE: 11/23/06  
SCALE: AS SHOWN  
DRAWN BY: JLG/ANM  
CHECKED BY: MGR  
JOB NUMBER: 2705  
SHEET

**A-4**