


- LEGEND**
- [H.S.] HORN/STROBE
 - [EXIT SIGN] EXIT SIGN
 - [P] PULL STATION
 - [D.F.E.] D.F.E. FIRE EXTINGUISHER
 - [S] STROBE

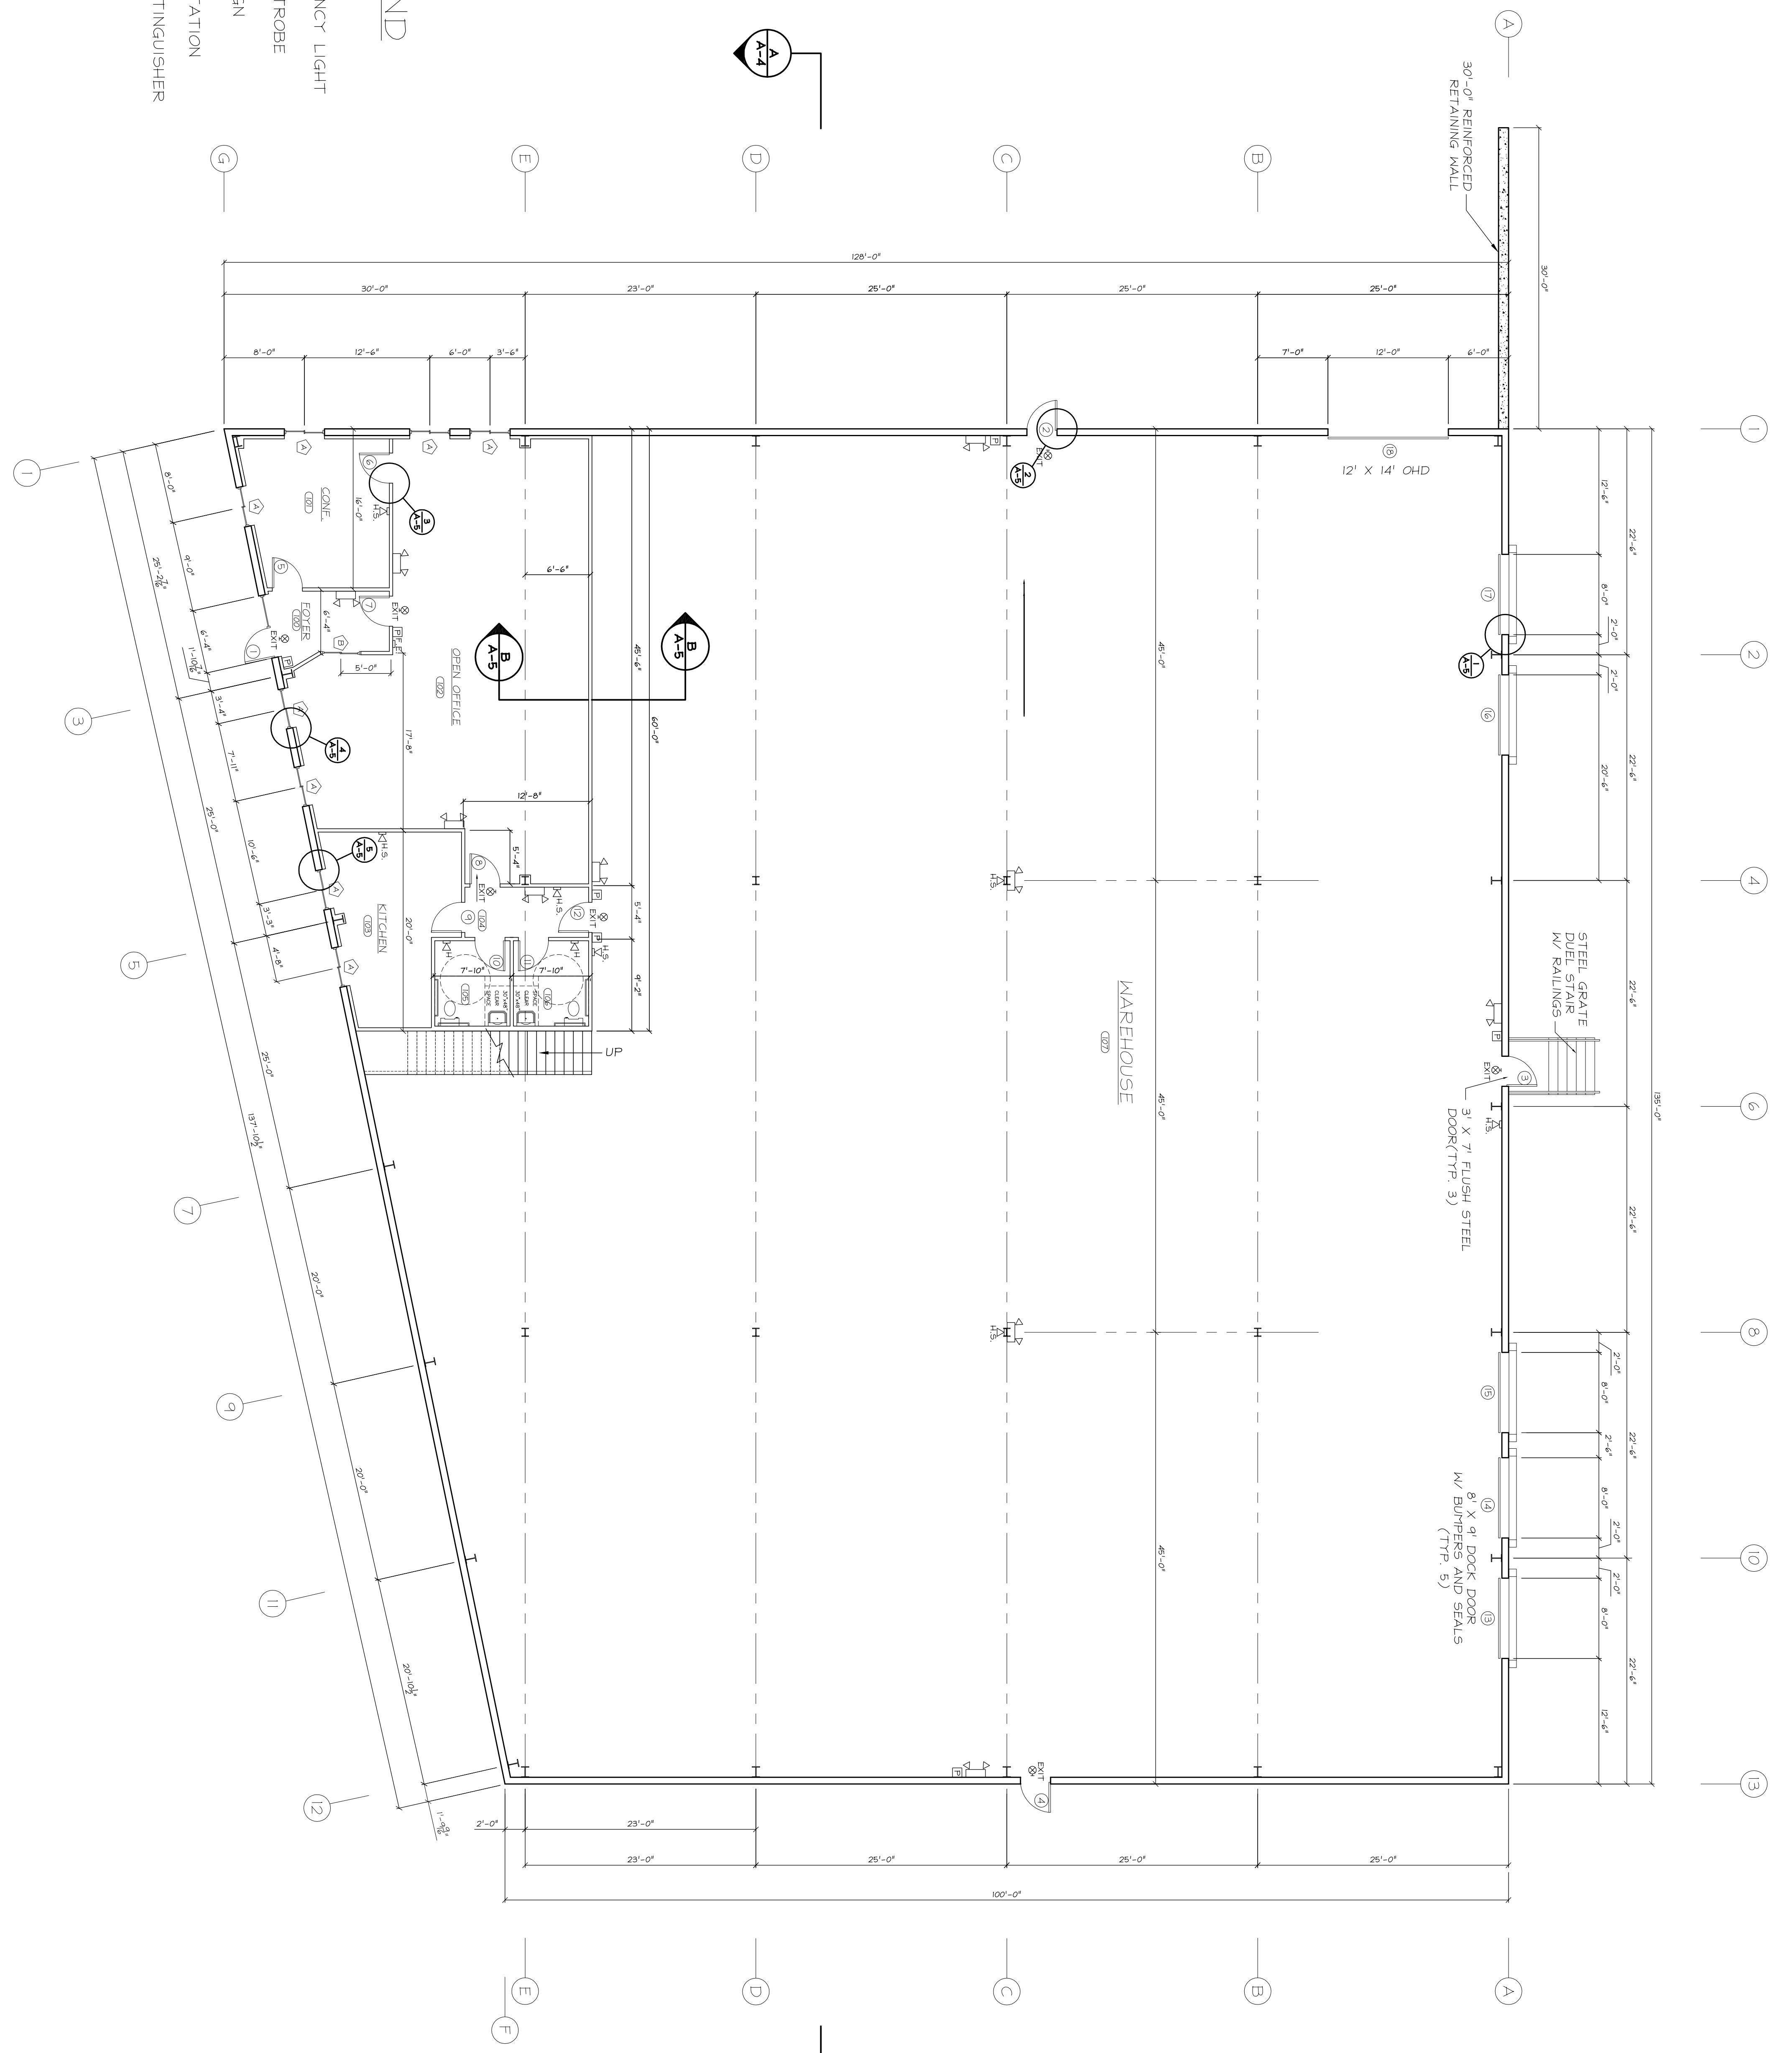

REV.	DESCRIPTION	DATE	BY

John W. Einsiedler, R.A.
Architecture
 148 Sea Road Kennebunk, Maine 04043
 Phone 207-985-9760 Facsimile 207-985-9818
 http://www.jwarchitecture.com e-mail: john@jwarchitecture.com
 Architecture • Interior Design • Universal Design

PATCO
CONSTRUCTION INC
 1293 MAIN STREET SANFORD, ME 04073
 TEL: (207)324-5574 FAX: (207)324-1643
 www.patco-construction.com
Copyright © 2004 Patco Construction, Inc. All Rights Reserved.

PROPOSED BUILDING FOR:
PACK EDGE
 352 PRESUMPCOTT STREET
 PORTLAND, ME

FLOOR PLANS

DATE: 11/23/06
 DRAWN BY: AS SHOWN
 CHECKED BY: ANM
 DESIGNED BY: MCR
 JOB NUMBER: 2105
 SHEET

A-1