



FREEZER FLOOR PLAN
 SCALE: 3/32" = 1'-0"

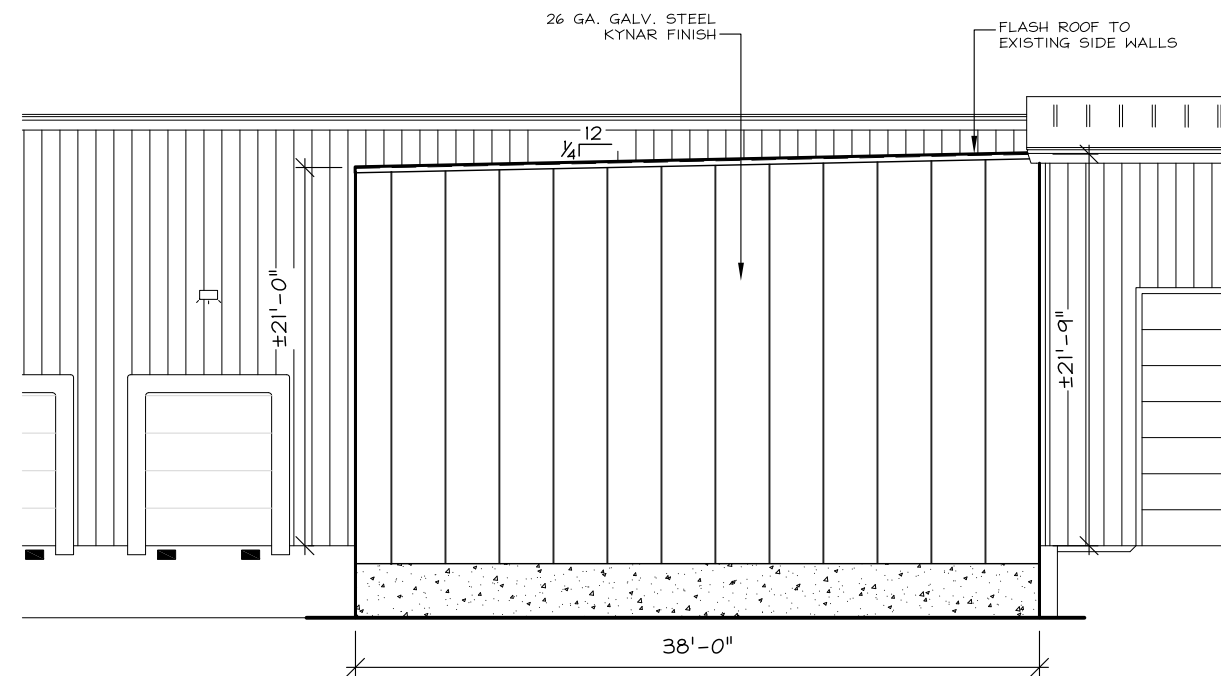

FRONT ELEVATION
 SCALE: 3/32" = 1'-0"

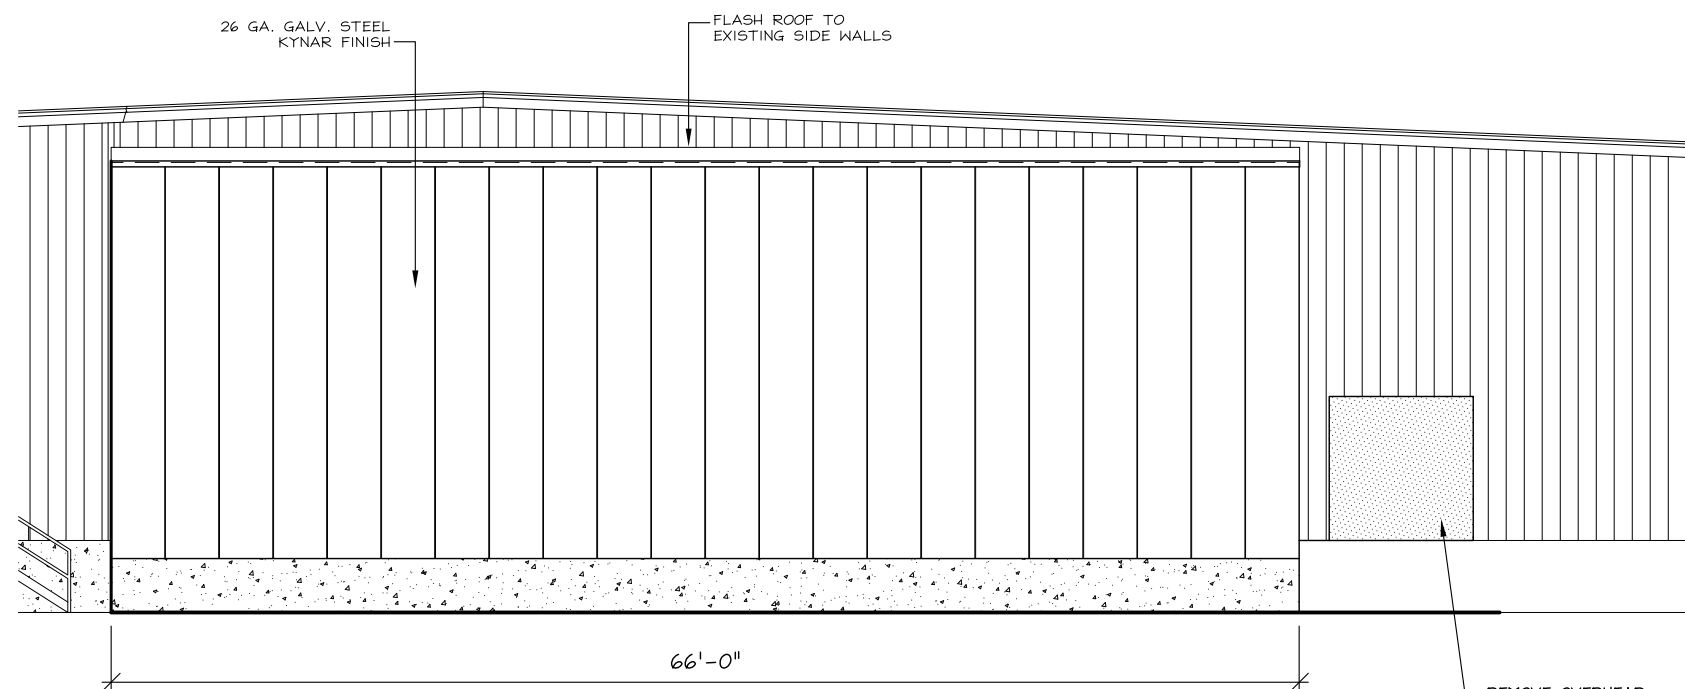

SIDE ELEVATION
 SCALE: 3/32" = 1'-0"

REMOVE OVERHEAD DOORS, BUMPERS, AND SEALS. FILL-IN FRAMING, SIDING AND INSULATION AS REQUIRED

SCALE: AS SHOWN
 DATE: AUGUST 7, 2018
 DRAWN BY: MTP / RA
 REV.#: ###

PATCO
 CONSTRUCTION, INC.
 1293 MAIN STREET SANFORD, ME 04073
 TEL: (207)324-5574 FAX: (207)324-1643
 www.patco-construction.com
 Copyright © 2011 Patco Construction, Inc. All Rights Reserved.

PACKAGE IV
 PORTLAND, MAINE
 FLOOR PLAN & ELEVATIONS