




FRONT ELEVATION

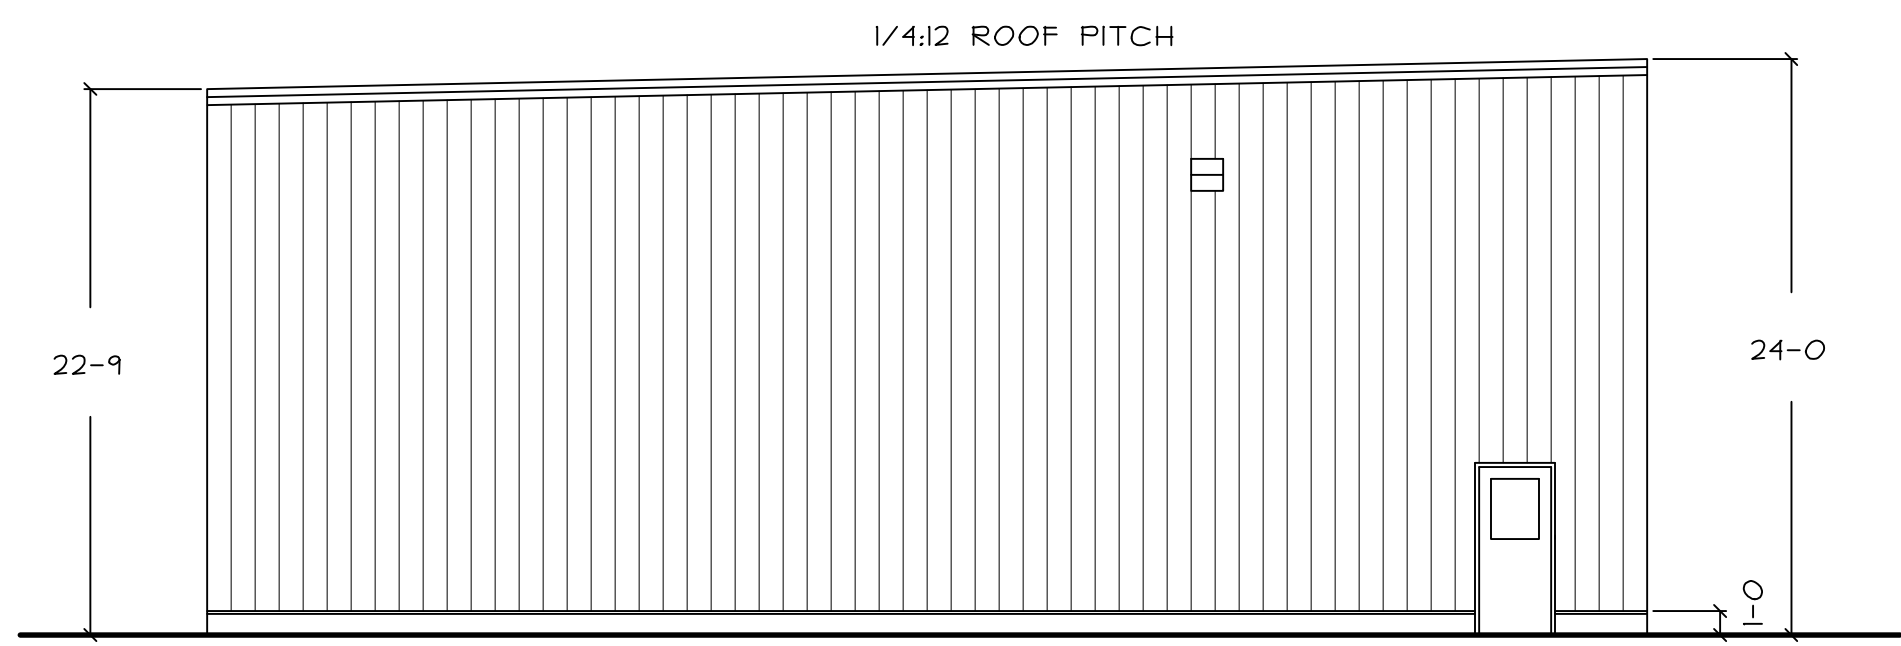


LEFT ELEVATION

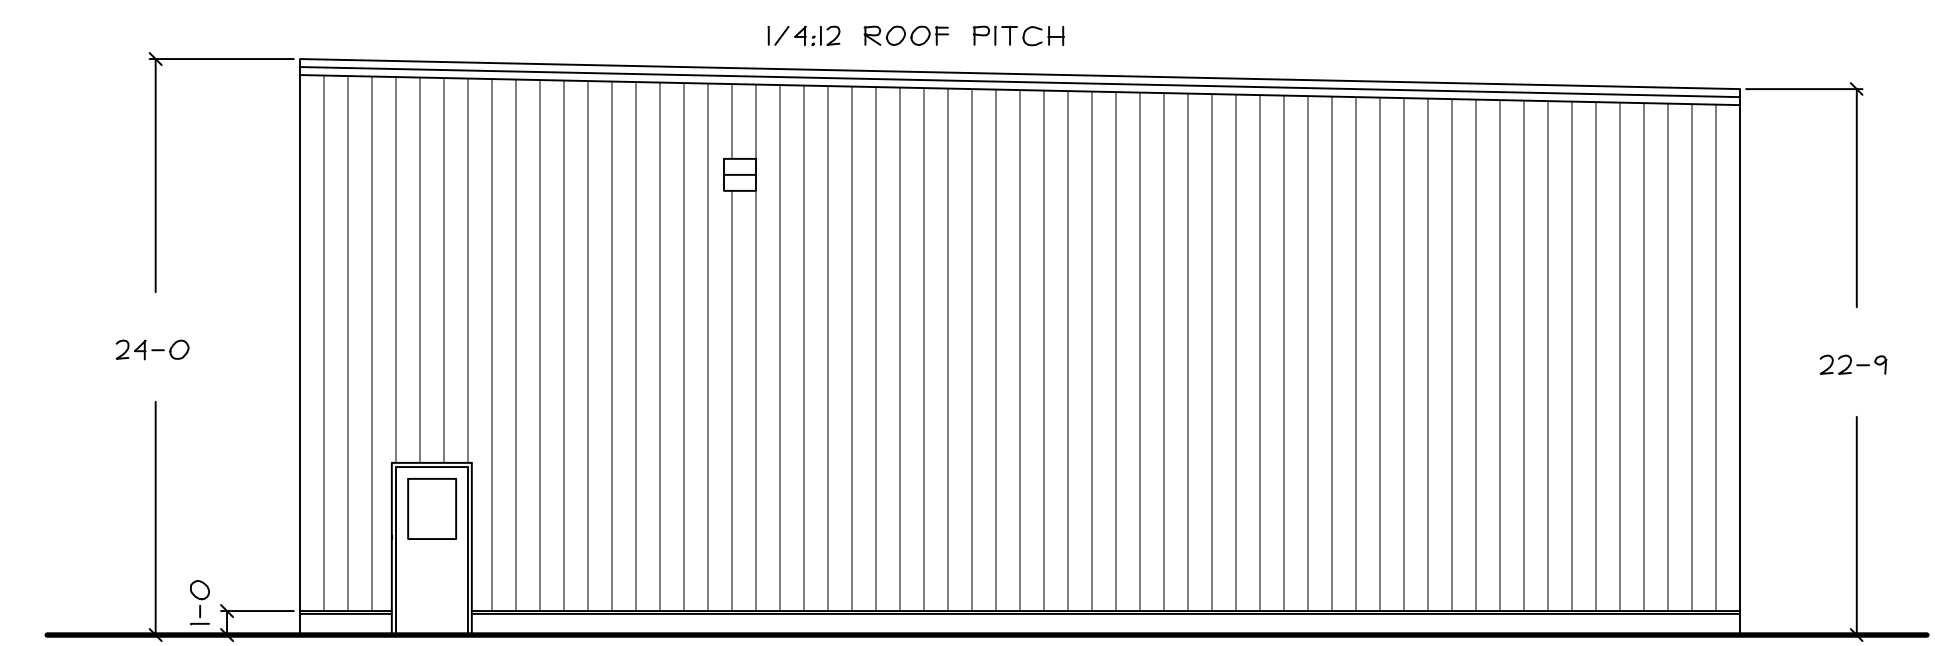

RIGHT ELEVATION

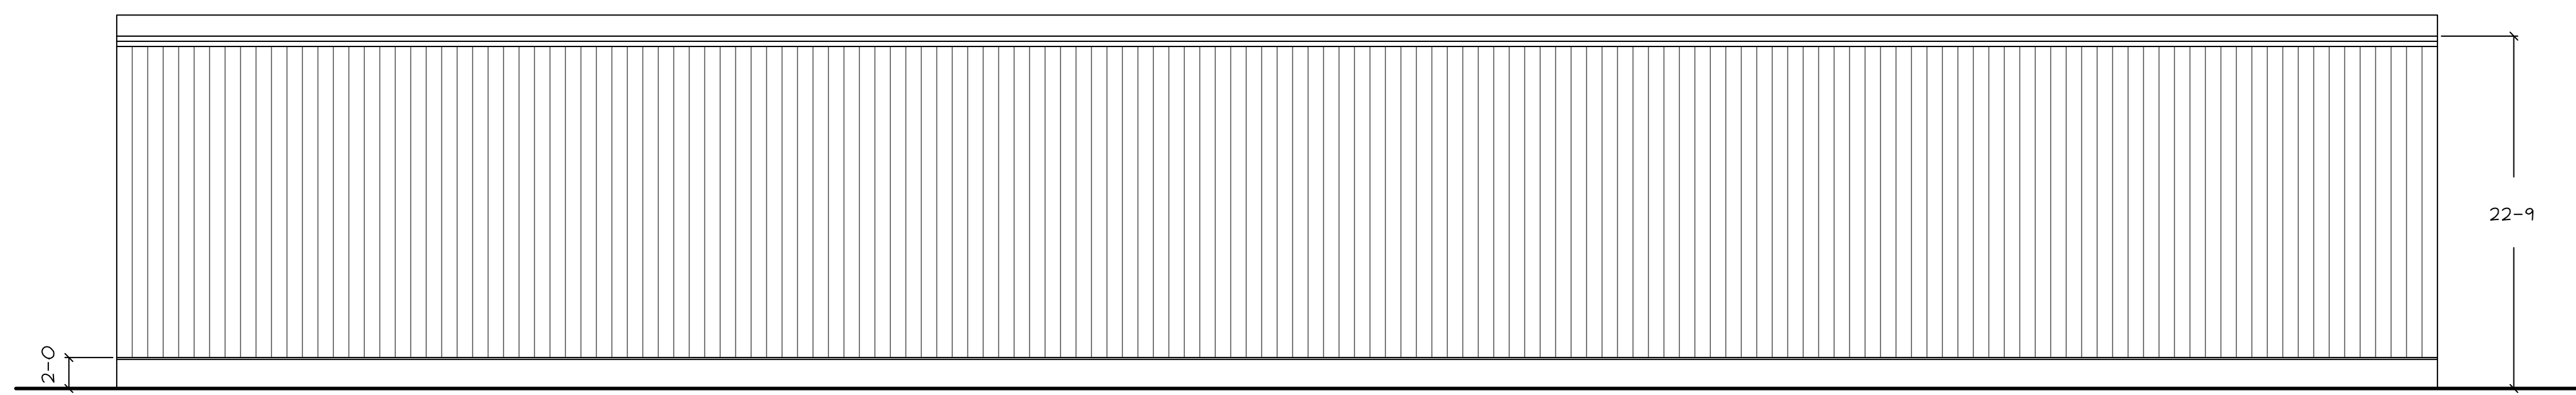

REAR ELEVATION

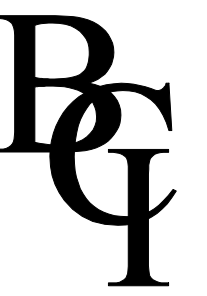

BISKUP CONSTRUCTION, INC.
16 DANIELLE DRIVE
WINDHAM, MAINE 04042
TEL. (207) 892-9800
FAX. (207) 892-9895

WWW.BISKUPCONSTRUCTION.COM

STAMP

PROJECT:
CONCEPT PLAN
CASCO BAY ELECTRIC
316 PRESUMSCOTT STREET
PORTLAND, MAINE

REVISIONS	
DATE	DESCRIPTION

DATE: 8/1/2011
SCALE: 1/8" = 1'-0"
DESIGNER: JB
CHECKED BY: JB
© COPYRIGHT
BISKUP CONSTRUCTION, INC.

SHEET TITLE
ELEVATIONS

SHEET NUMBER
A-2
SHEET 2 OF 2