
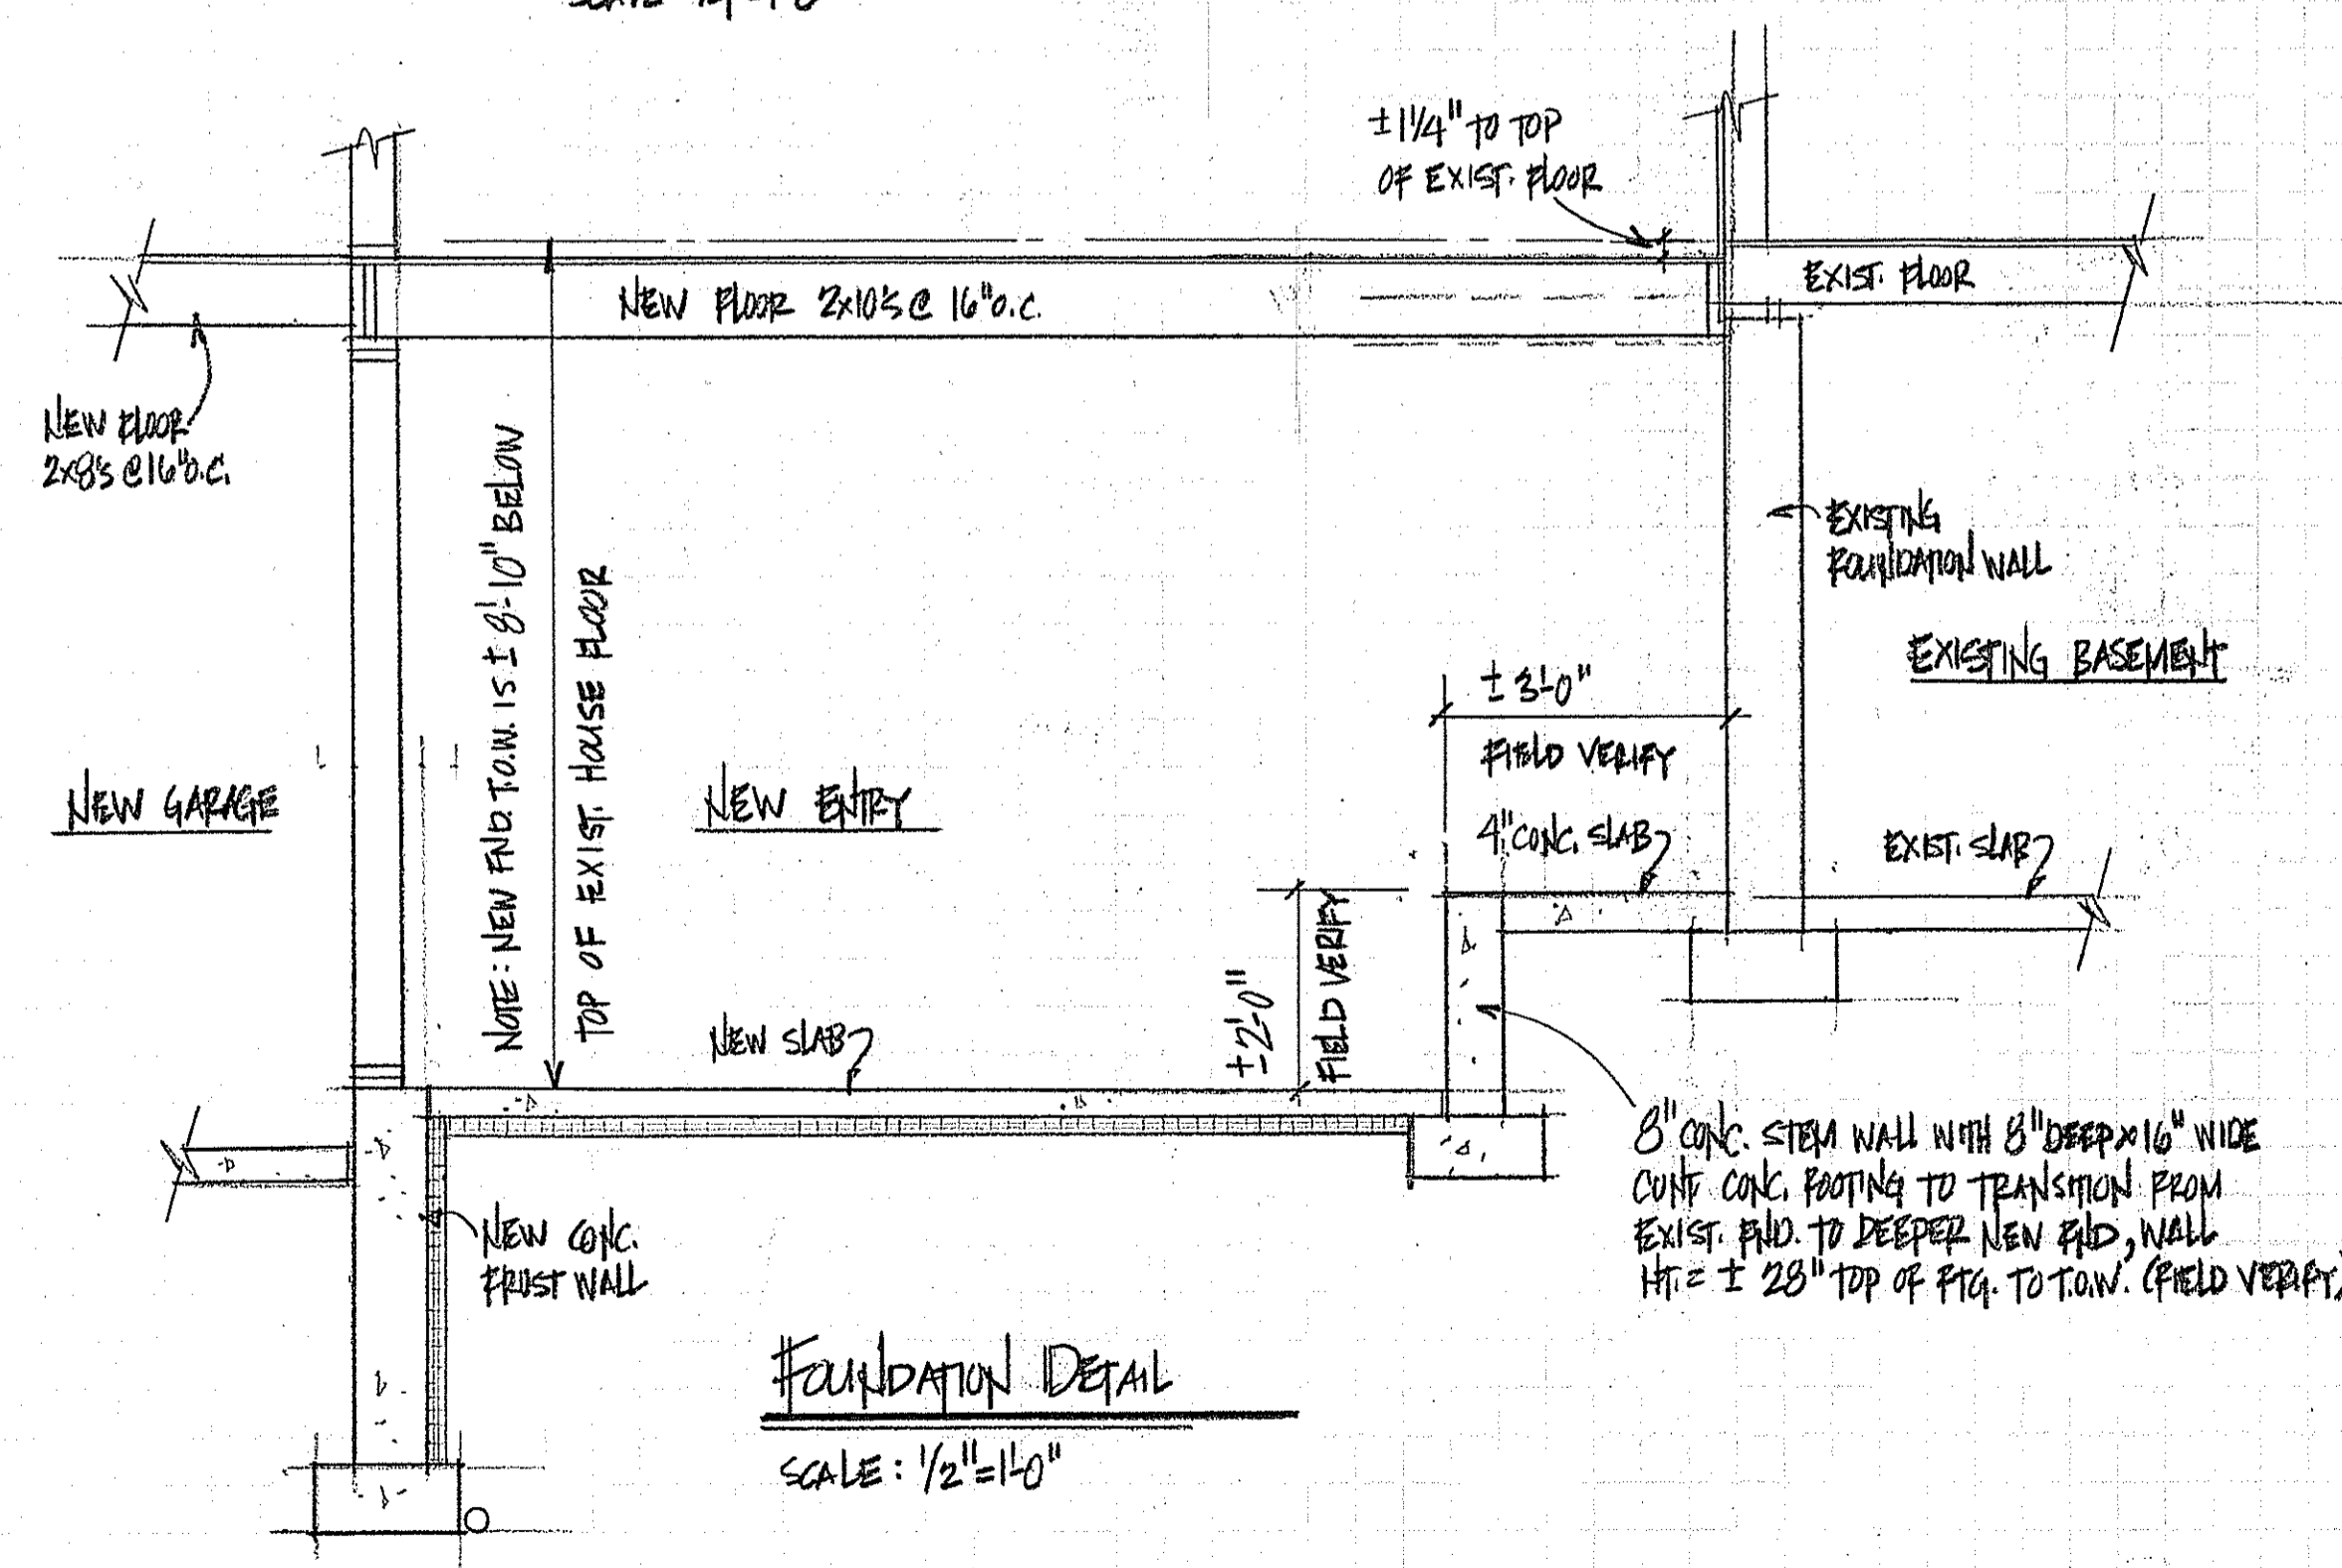


ROOF NOTES:

- 1) DESIGN LOAD: GROUND SNOW LOAD = SIXTY PSF.
- 2) INSTALL WATERPROOF MEMBRANE AT VALLEYS AND ALONG EAVES.
- 3) ROOF OVERHANGS = 4'-6" GABLE AND 1'-2" SOFFIT.
- 4) SEE BUILDING SECTIONS SHEET 3 FOR ADDITIONAL INFORMATION.

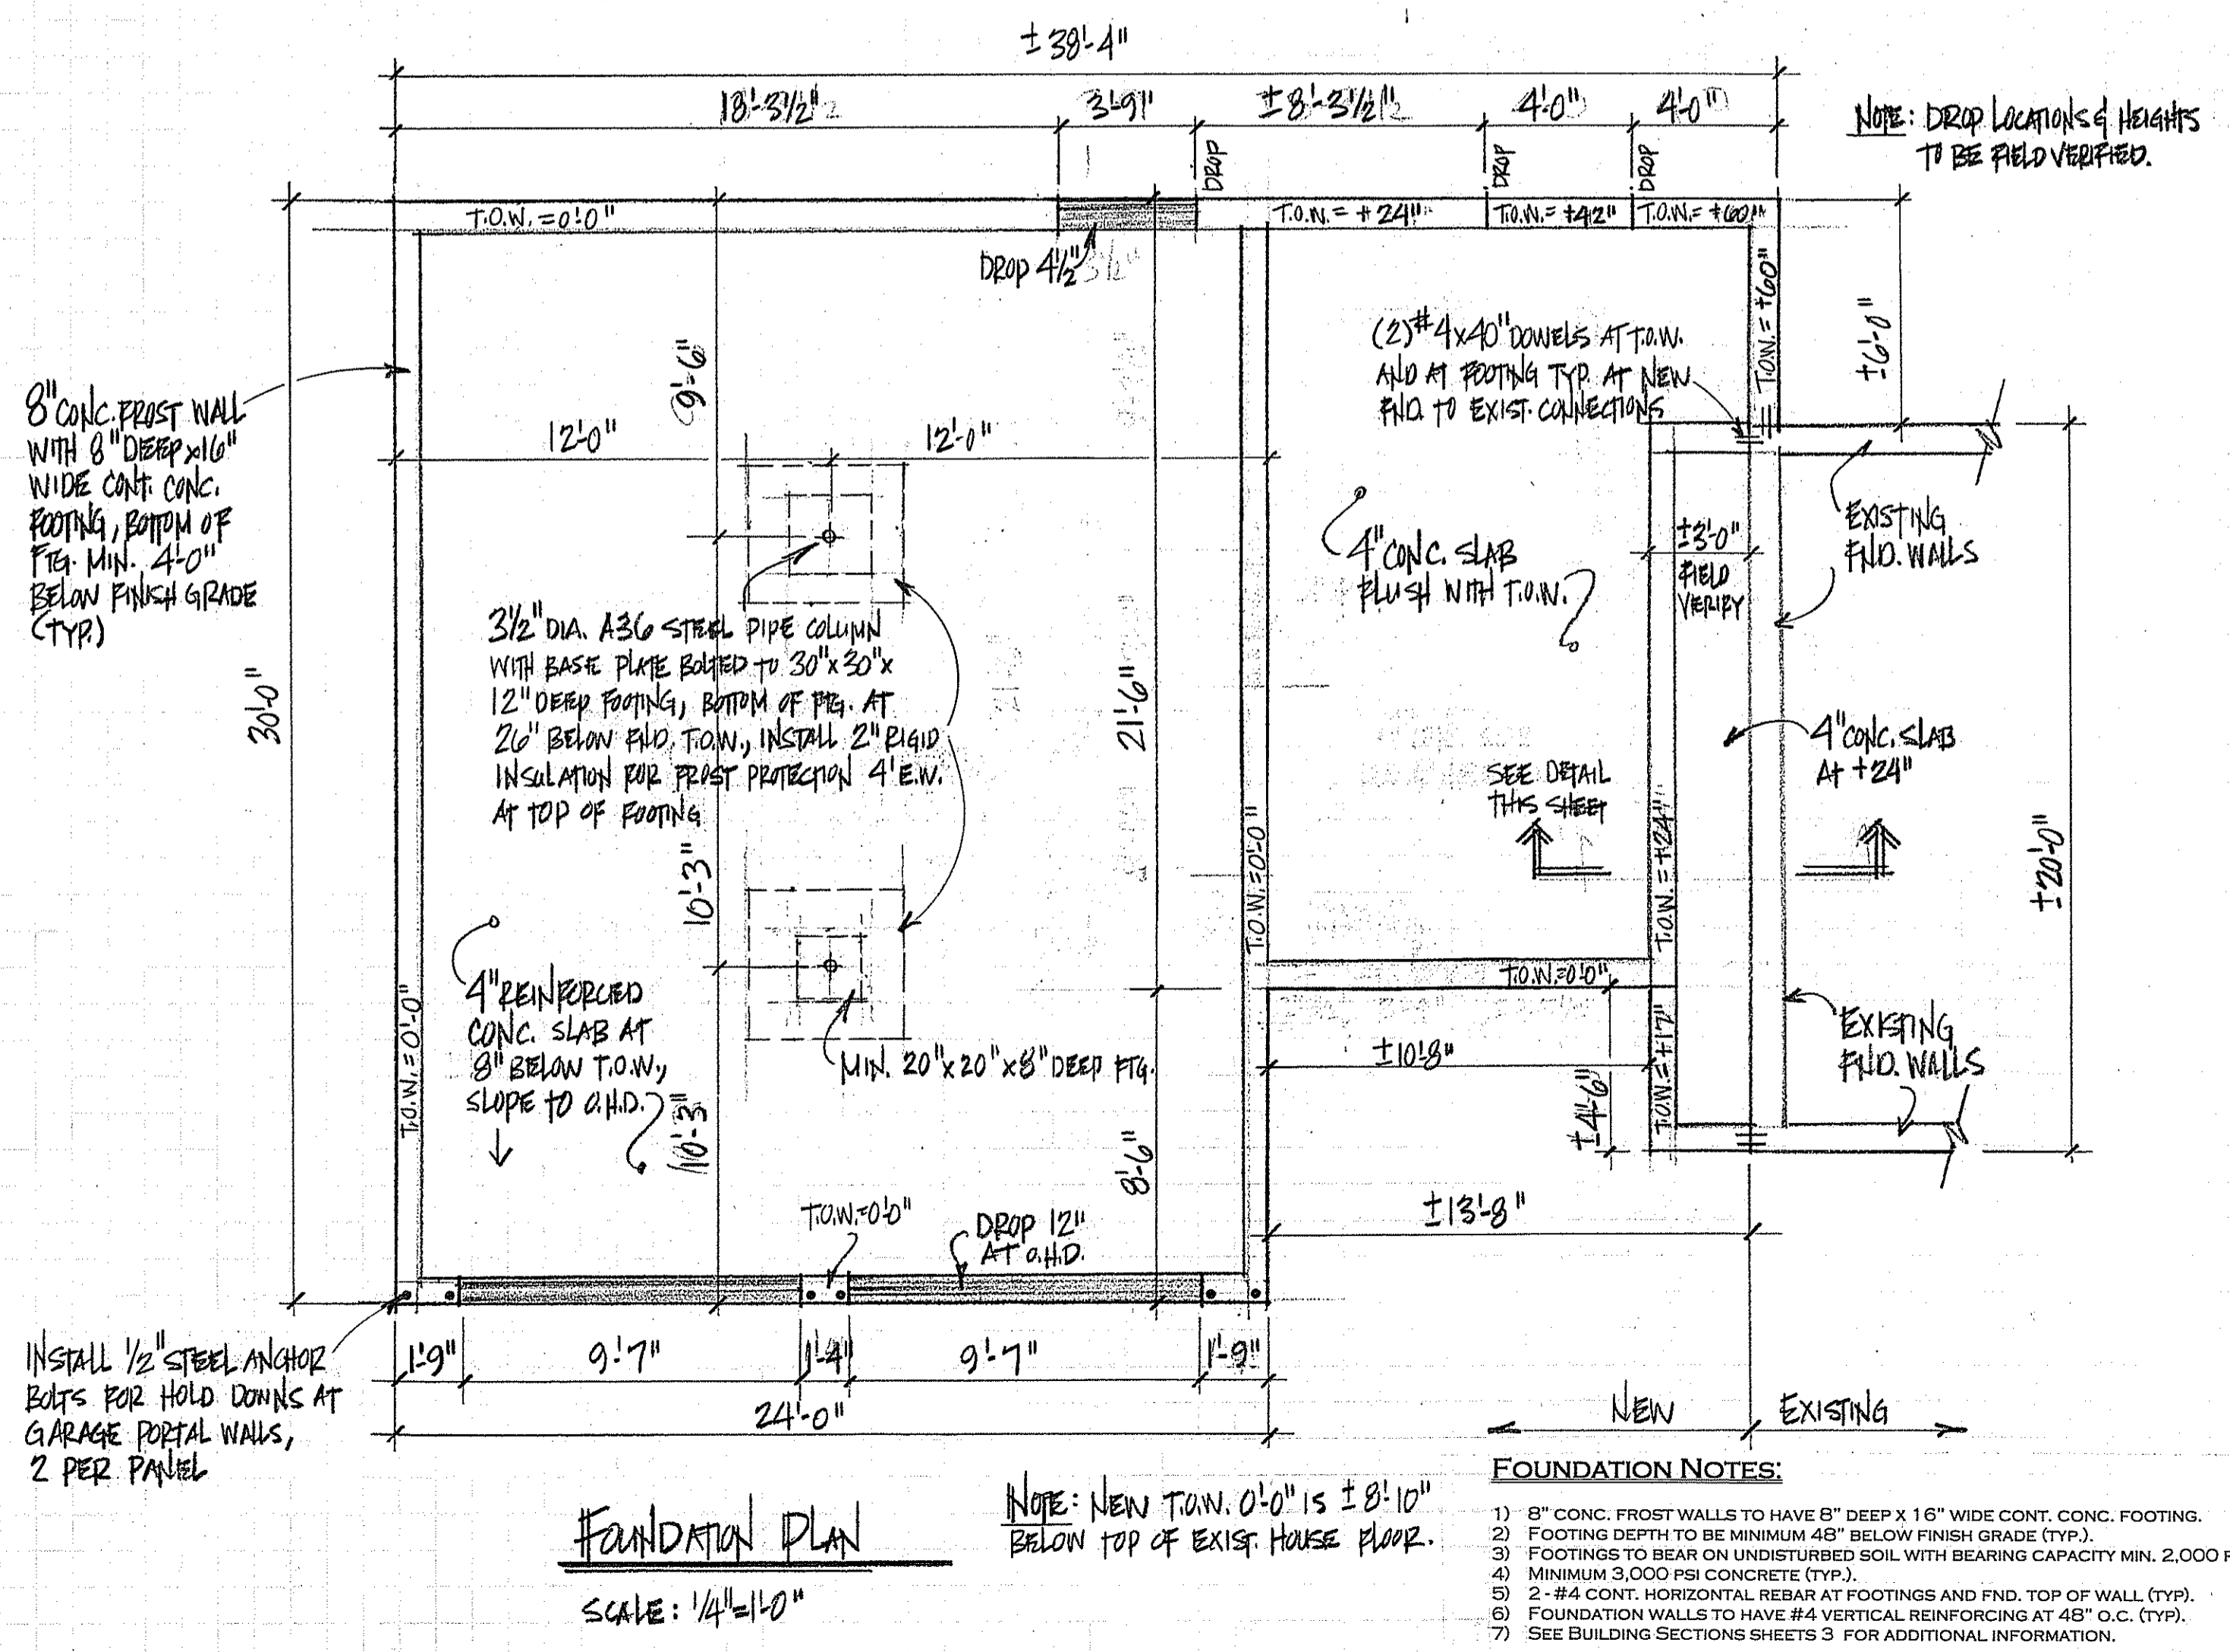

NOTE: THE BUILDING CONTRACTOR IS RESPONSIBLE FOR ENSURING STRUCTURAL INTEGRITY AND CODE COMPLIANCE.

© 2014 JOINER DESIGN CO., ALL RIGHTS RESERVED. REPRODUCTION AND REUSE OF THESE PLANS, EITHER IN WHOLE OR IN PART, INCLUDING ANY FORM AND/OR PREPARATION OF DERIVATIVE WORKS, IS STRICTLY PROHIBITED. ALL DESIGNS ARE A LICENSED PRODUCT, SUBJECT TO A ONE-TIME USE. JOINER DESIGN CO. IS THE COPYRIGHT OWNER GRANTING A LIMITED, NON-EXCLUSIVE, NON-TRANSFERABLE LICENSE TO BUILD ONE AND ONLY ONE STRUCTURE.

JOINER DESIGN CO.
KATHRYN M. JOINER, AIA
CERTIFIED PROFESSIONAL BUILDING DESIGNER
475 PLEASANT STREET, SUITE 27
LEWISTON, ME 04240, 207-783-7021
WWW.JOINERDESIGN.COM

PROJECT:
SNIPER ADDITION
41 TRUE STREET
PORTLAND, MAINE

THESE:
FOUNDATION & FRAMING PLANS

DATE: 2-14-14

DR. BY: KAJ

SCALE: AS SHOWN

JOB #: D-416

SHEET:
4 of 4