

REVISIONS
2-25-14
3-27-14

AI BID
JOINER DESIGN CO.
KATHRYN M. JOINER, AIBD
CERTIFIED PROFESSIONAL BUILDING DESIGNER
475 PLEASANT STREET SUITE 27
LEWISTON, ME 04240 207-7937021
WWW.JOINERDESIGN.COM


PROJECT:
SNIPER ADDITION
41 TRUE STREET
PORTLAND, MAINE

TITLE:
SECTIONS A & B-B



DATE: 2-17-14
DR. BY: KAN
SCALE: 1/2"=1'-0"
JOB#: D-41B

SHEET:
3 of 4

NOTE: ALL JOINTS, SEAMS, AND PENETRATIONS AT THE BUILDING THERMAL ENVELOPE SHALL BE CAULKED OR SEALED TO LIMIT INFILTRATION.
MECHANICAL VENTILATION BY PROGRAMMABLE BATH FAN LOCATED AT BATHROOM.

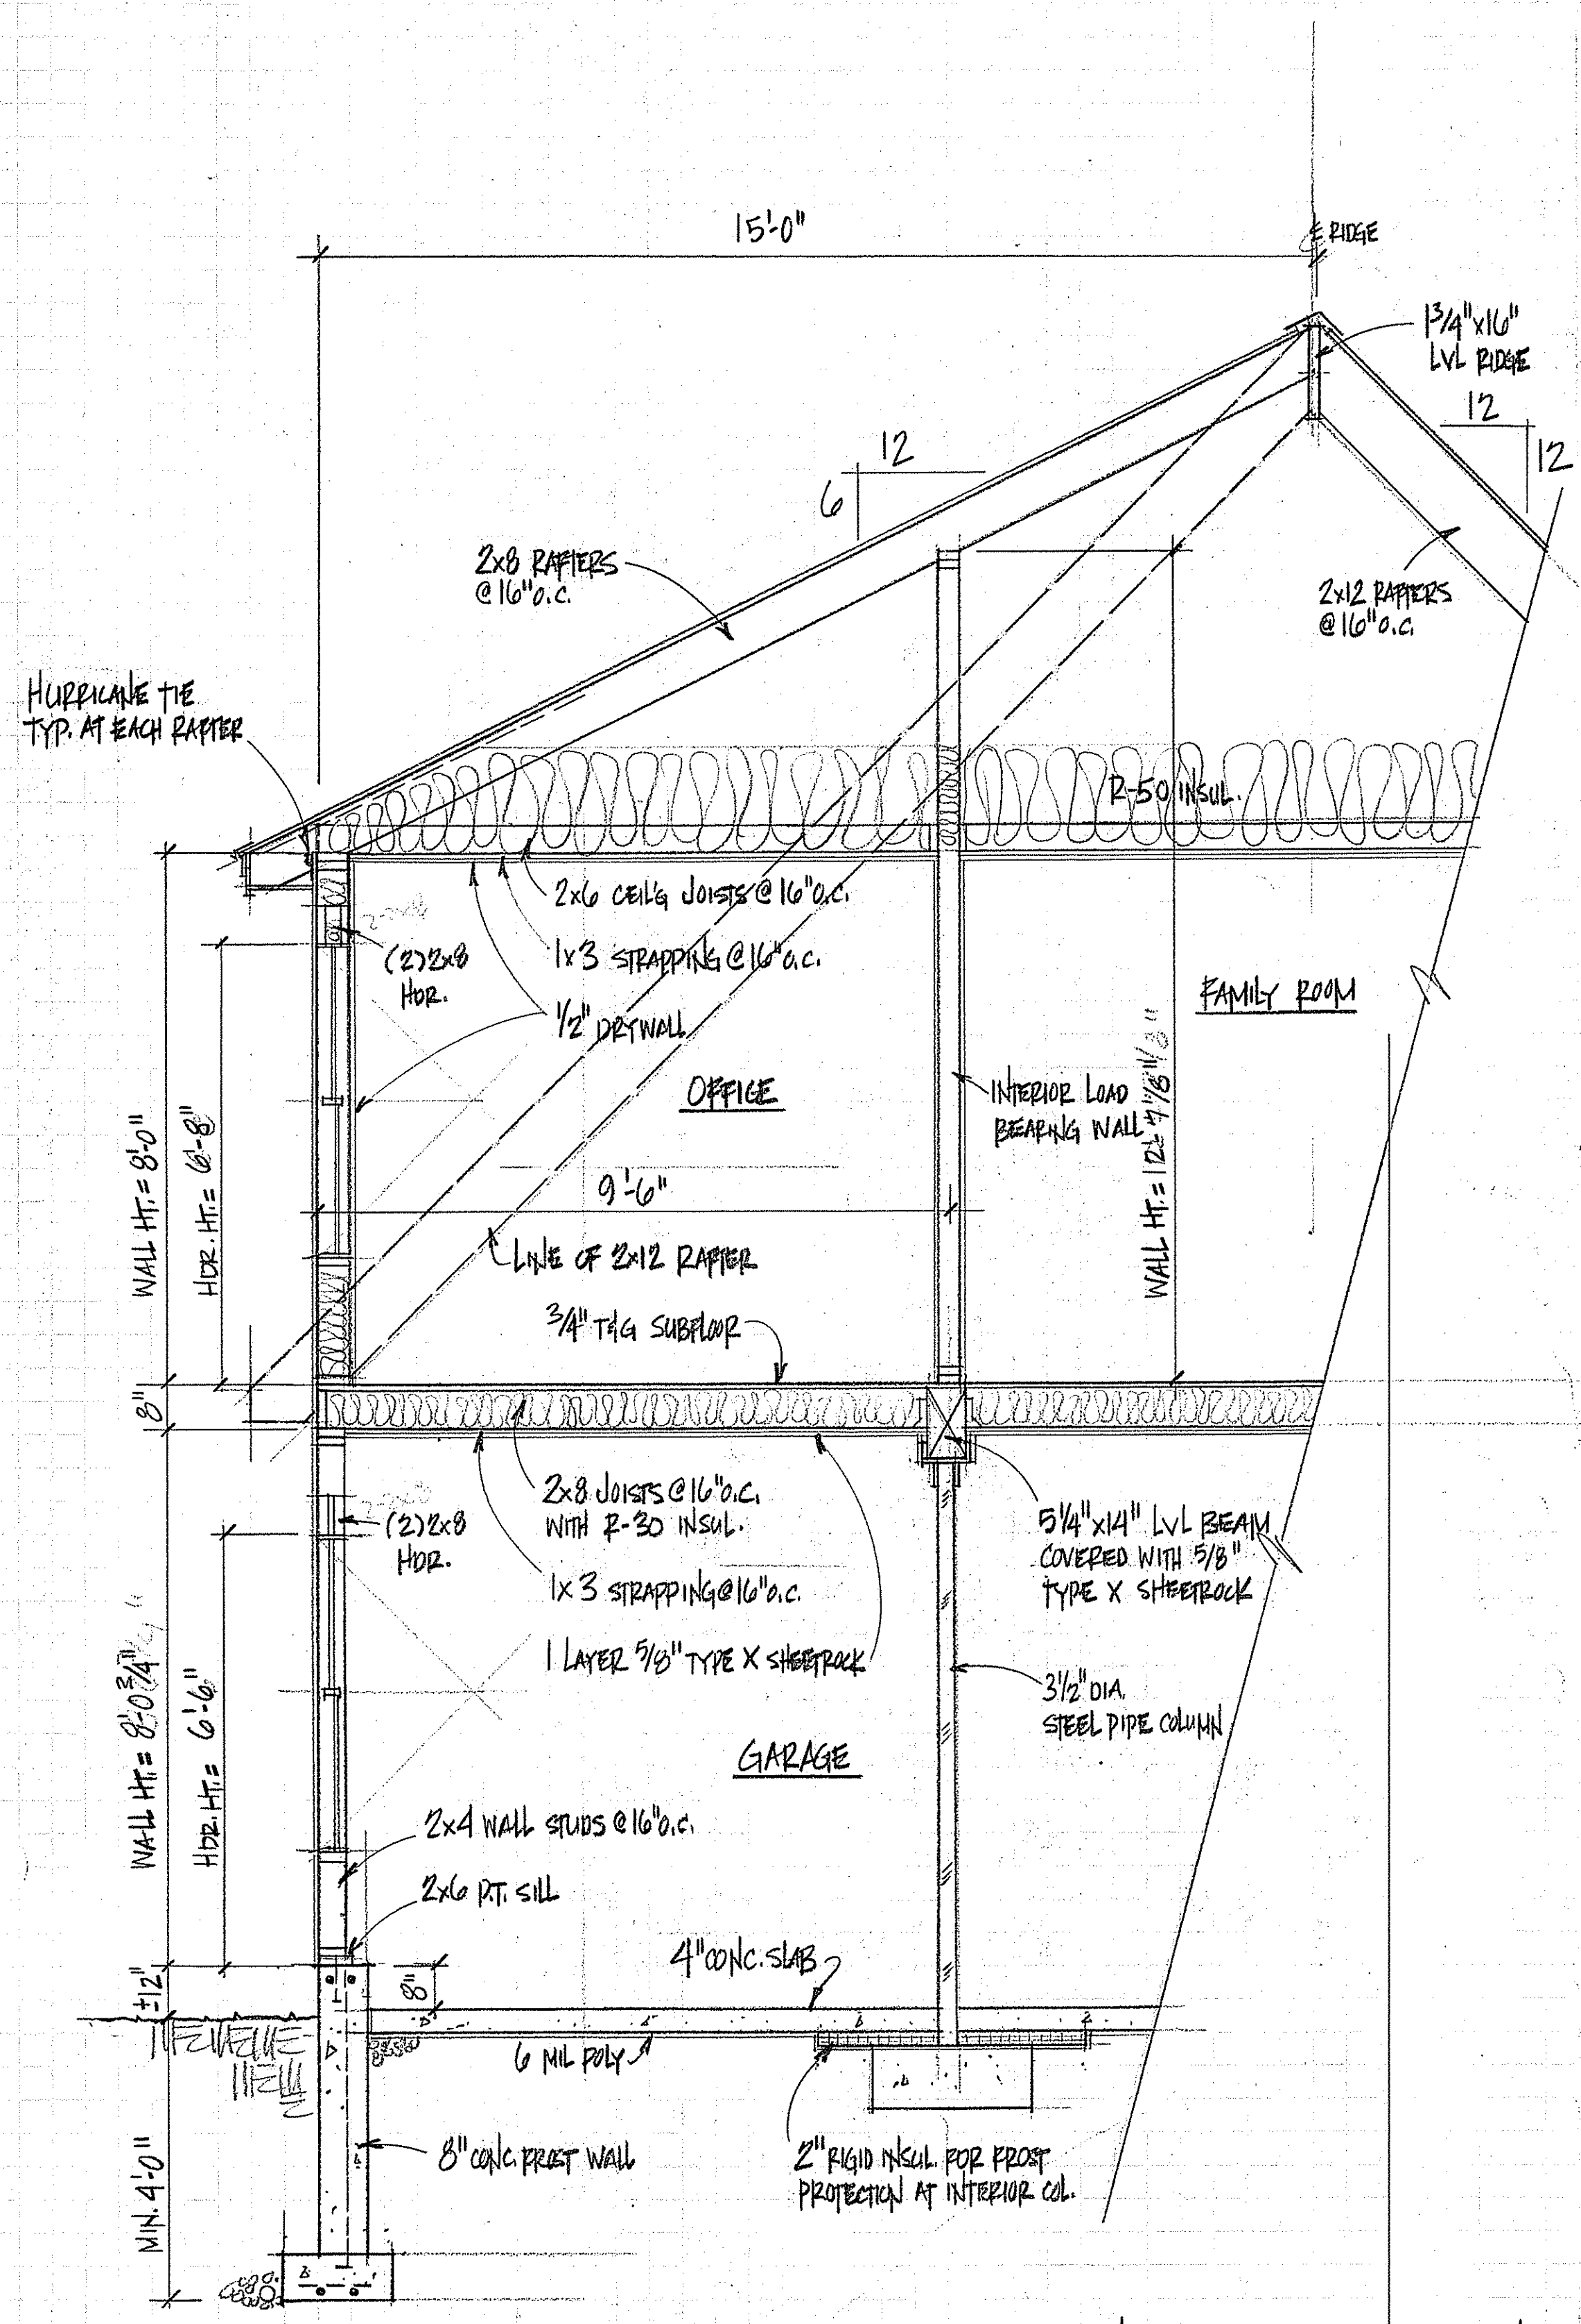

WALL SECTION A
SCALE: 1/2"=1'-0"

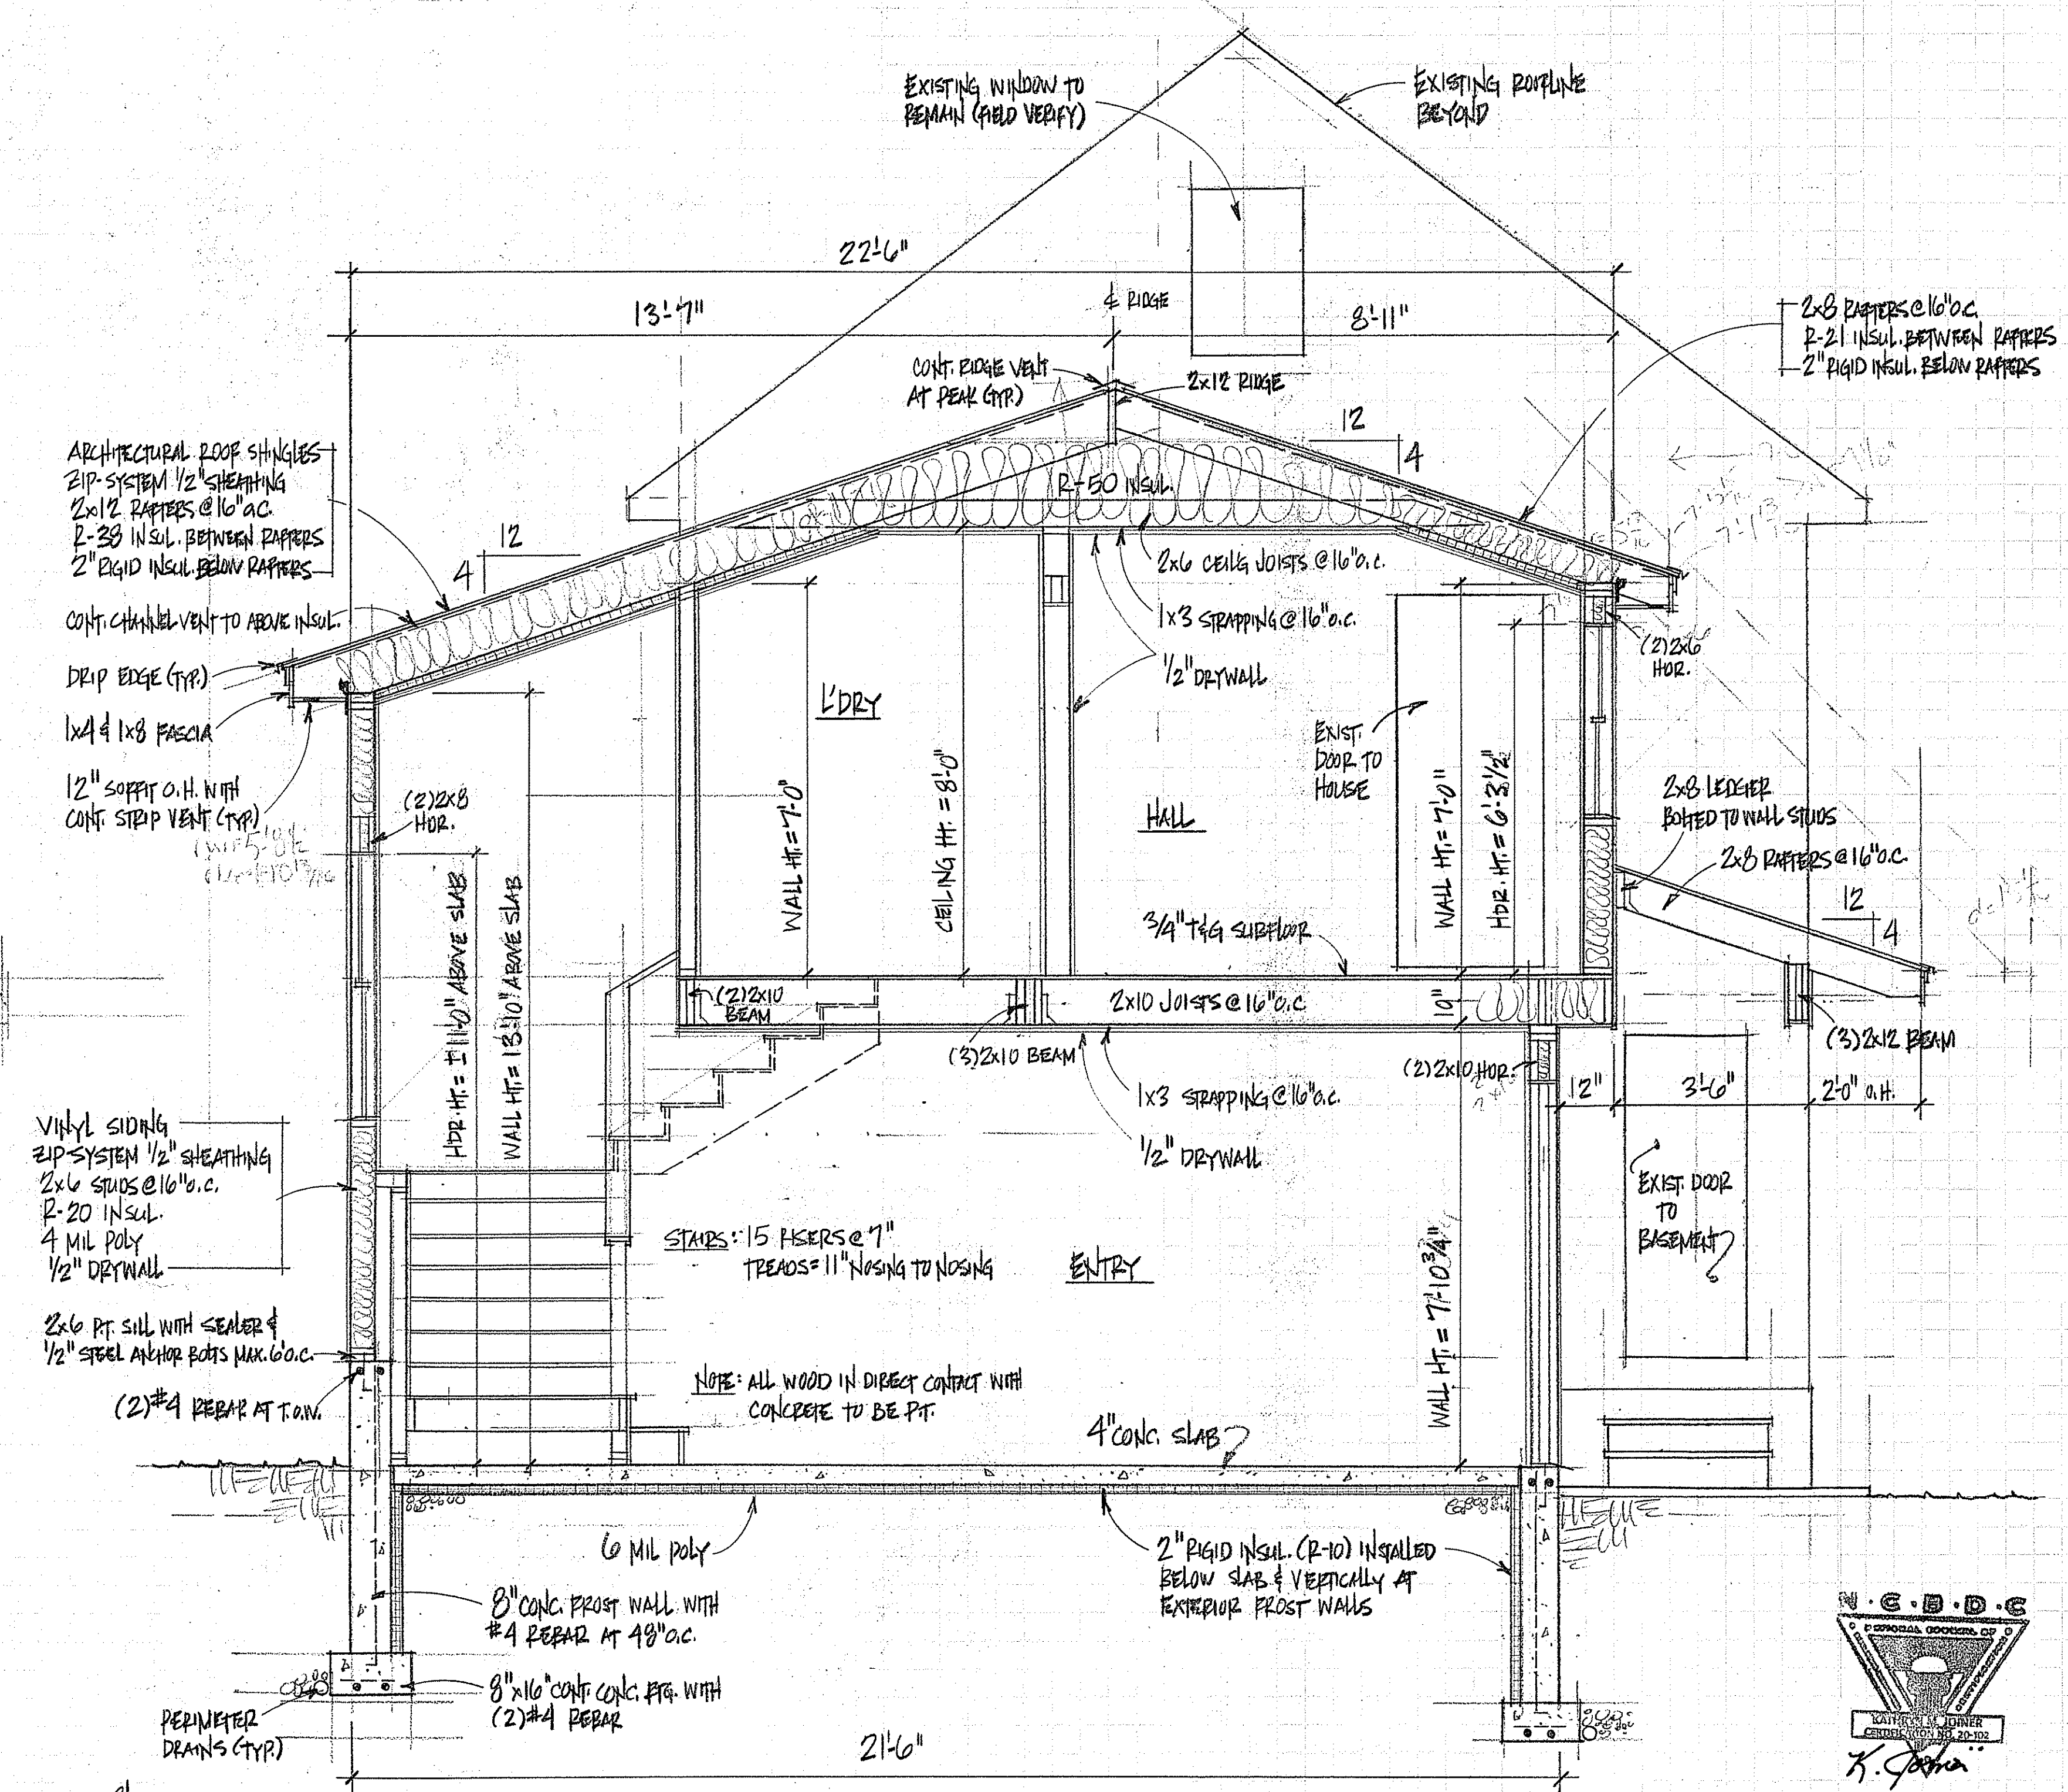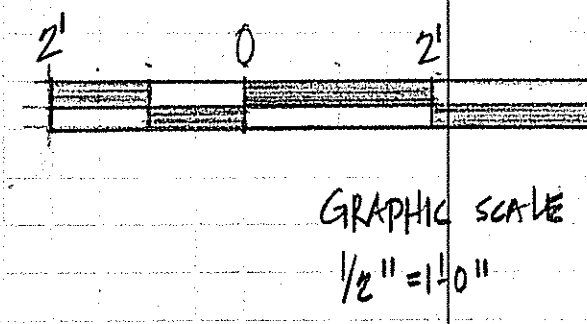

BUILDING SECTION B-B
SCALE: 1/2"=1'-0"

NOTE: THE BUILDING CONTRACTOR IS RESPONSIBLE FOR ENSURING STRUCTURAL INTEGRITY AND CODE COMPLIANCE.
© 2014 JOINER DESIGN CO. ALL RIGHTS RESERVED. REPRODUCTION AND REUSE OF THESE PLANS, EITHER IN WHOLE OR IN PART, INCLUDING ANY FORM AND/OR PREPARATION OF DERIVATIVE WORKS, IS STRICTLY PROHIBITED. ALL DESIGNS ARE A LICENSED PRODUCT, SUBJECT TO A LIMITED, NON-EXCLUSIVE, NON-TRANSFERABLE LICENSE TO BUILD ONE AND ONLY ONE STRUCTURE.