


BY	JJO
NO REMARKS	
DATE	03-27-12
ISSUED FOR PERMITTING	
CODE:	IBC 2009
TOWN:	PORTLAND
DATE:	03-30-12
SCALE:	AS NOTED
DRAWN:	JJO
TITLE:	FLOOR PLAN

— Rated wall Expanded to Deck
 wall stub to slab
 — Demo walls?

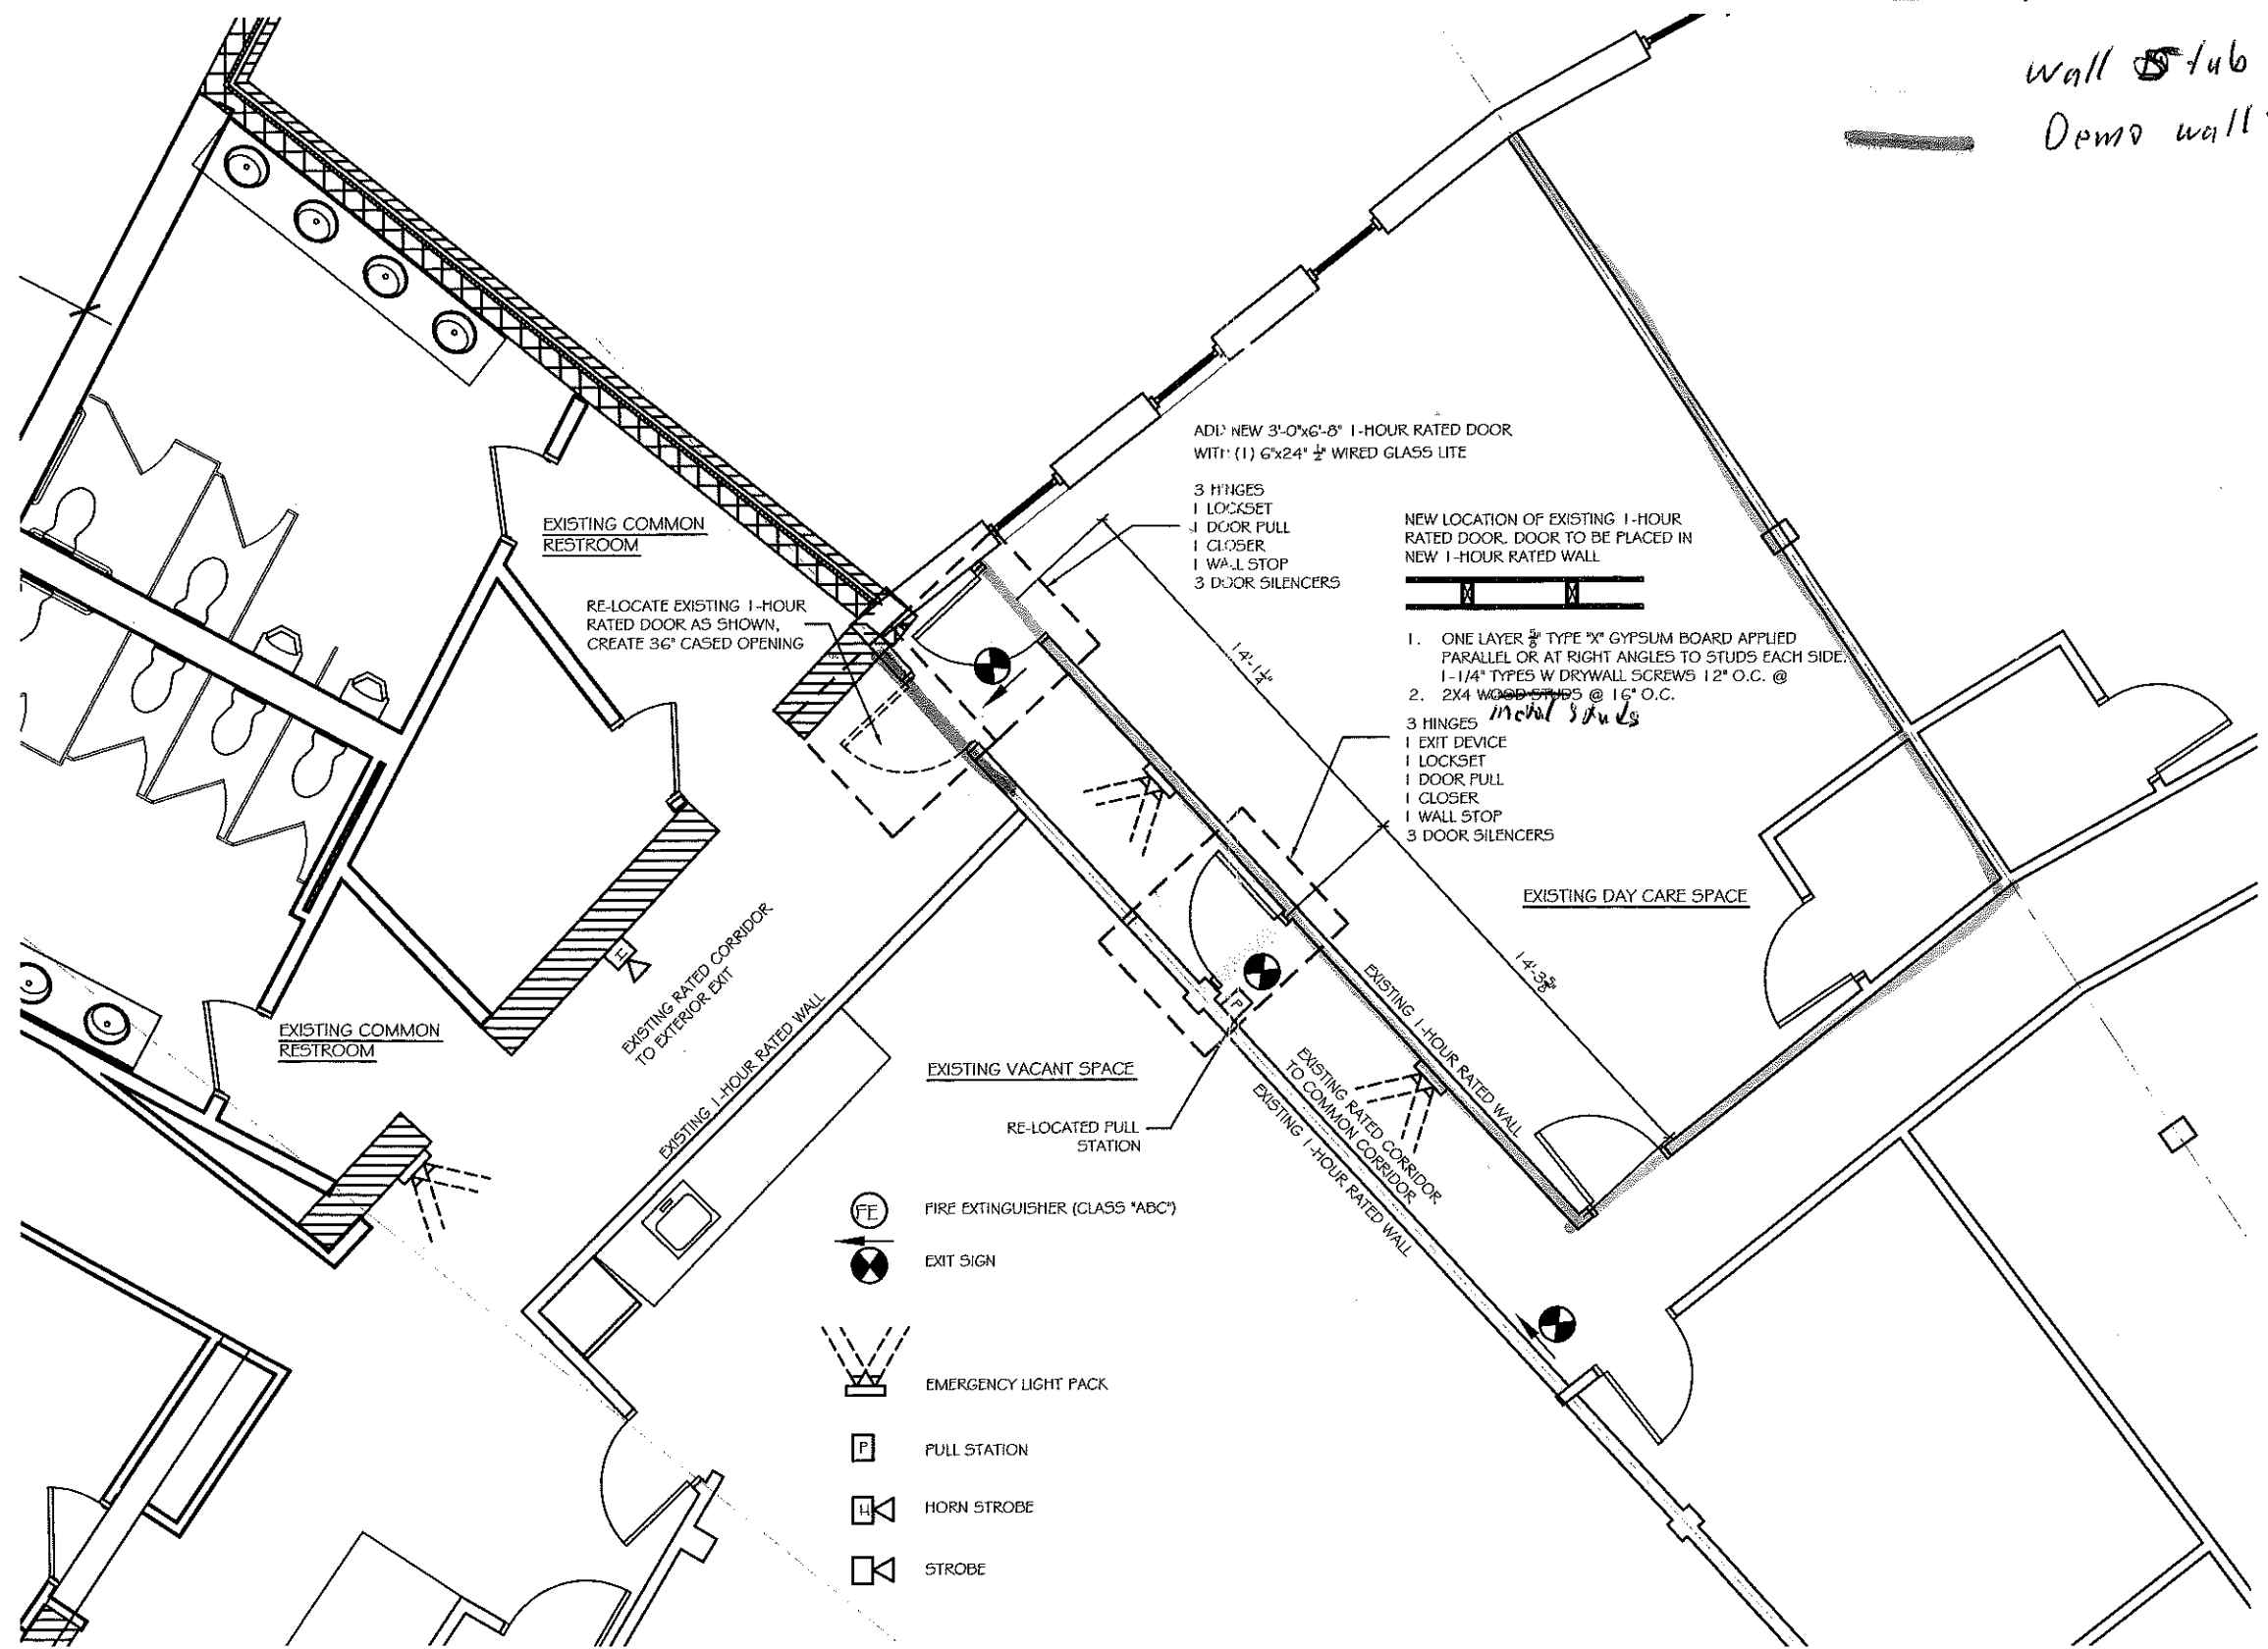

RECEIVED
APR 12 2012
 Building Inspections
 City of Portland

NEW FLOOR PLAN
 SCALE: 1/4" = 1'-0"

