
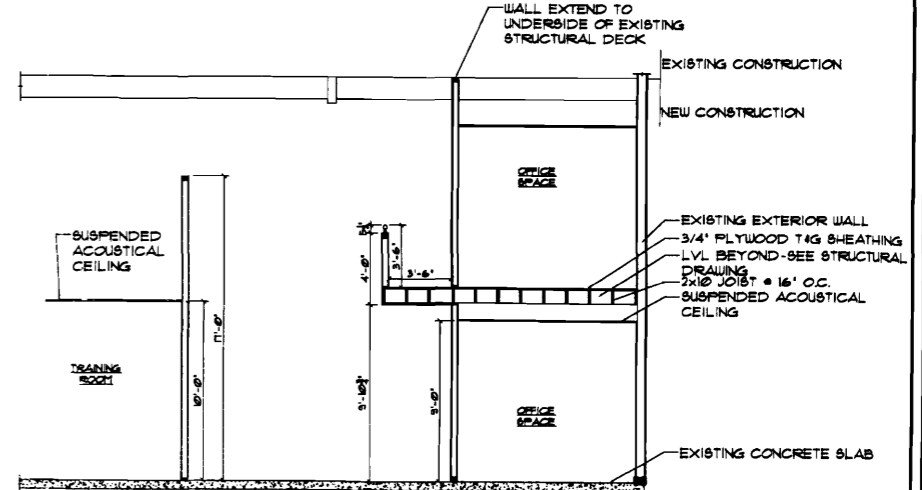
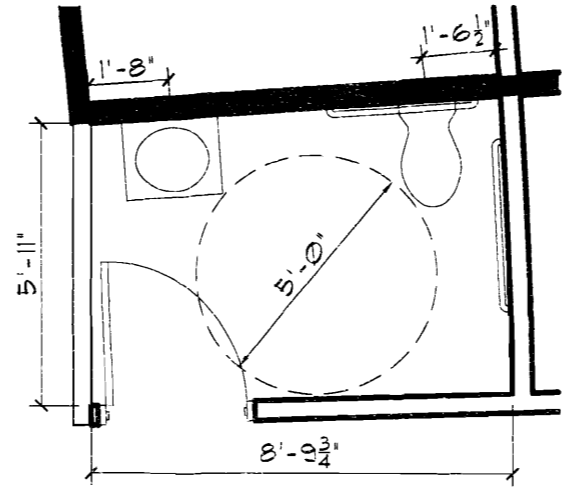
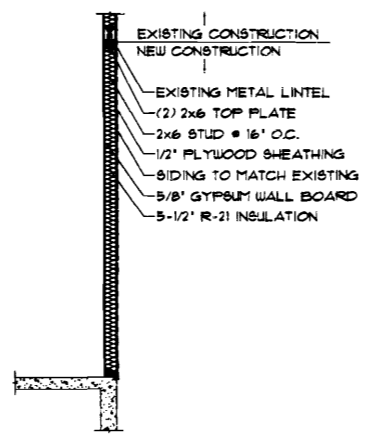
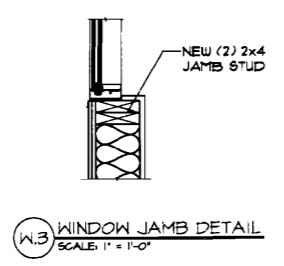
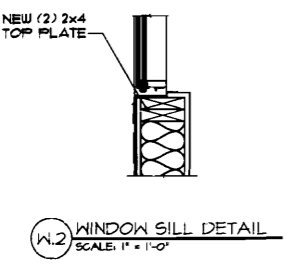
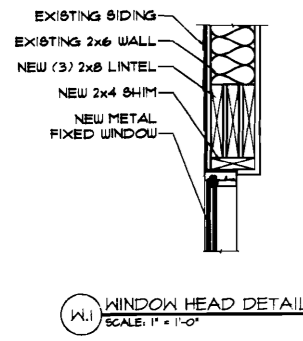
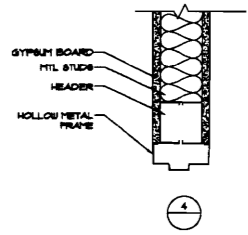
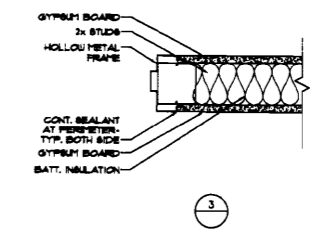
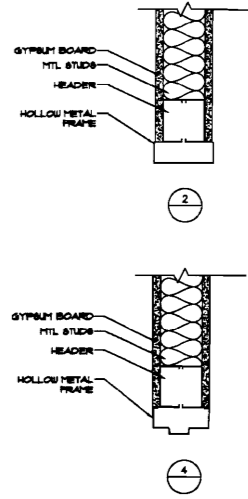
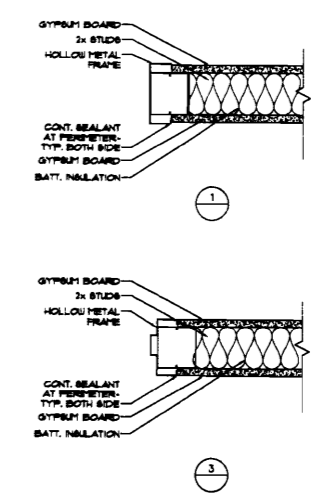
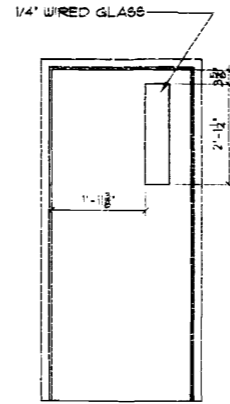


RIGHT ELEVATION  
 SCALE: 1/4" = 1'-0"

MARK	DOOR				FRAME				FIRE RATING LABEL	HARDWARE		NOTES			
	SIZE			MATERIAL	LOUVER		DETAIL			SET NO	KEYSIDE RM NO				
	WD	HGT	THK		WD	HGT	MATERIAL	EL					HEAD	JAMB	SILL
001	3'-0"	7'-0"	1 3/4"	AL	--	0	0"	HM	--	4	3	--	002	--	--
002	3'-0"	7'-0"	1 3/4"	WD	--	0	0"	HM	--	4	3	--	001	--	--
003	3'-0"	7'-0"	1 3/4"	WD	--	0	0"	HM	--	4	3	--	001	--	--
004	3'-0"	7'-0"	1 3/4"	WD	--	0	0"	HM	--	4	3	--	001	--	--
005	3'-0"	7'-0"	1 3/4"	WD	--	0	0"	HM	--	4	3	--	001	--	--
006	3'-0"	7'-0"	1 3/4"	WD	--	0	0"	HM	--	4	3	--	001	--	--
007	2'-8"	7'-0"	1 3/4"	WD	--	0	0"	HM	--	4	3	--	001	--	--
008	3'-0"	7'-0"	1 3/4"	WD	--	0	0"	HM	--	2	1	--	001	--	--
009	3'-0"	7'-0"	1 3/4"	WD	--	0	0"	HM	--	4	3	--	001	--	--
010	3'-0"	7'-0"	1 3/4"	WD	--	0	0"	HM	--	4	3	--	001	--	--
011	3'-0"	7'-0"	1 3/4"	WD	--	0	0"	HM	--	4	3	--	003	--	--
012	3'-0"	7'-0"	1 3/4"	AL	--	0	0"	HM	--	4	3	--	002	--	--
201	3'-0"	7'-0"	1 3/4"	WD	--	0	0"	HM	--	4	3	--	001	--	--
202	3'-0"	7'-0"	1 3/4"	WD	--	0	0"	HM	--	4	3	--	001	--	--
203	3'-0"	7'-0"	1 3/4"	WD	--	0	0"	HM	--	4	3	--	001	--	--
204	3'-0"	7'-0"	1 3/4"	WD	--	0	0"	HM	--	4	3	--	001	--	--
205	3'-0"	7'-0"	1 3/4"	WD	--	0	0"	HM	--	4	3	--	001	--	--

- SET #001  
 3 HINGES  
 1 LOCKSET  
 1 CYLINDER  
 1 CLOSER  
 1 WALL STOP  
 3 DOOR SILENCERS
- SET #002  
 3 HINGES  
 1 EXIT DEVICE  
 1 CLOSER  
 1 KICKPLATE  
 1 SET WEATHERSTRIP  
 1 DOOR BOTTOM  
 1 THRESHOLD
- SET #003  
 3 HINGES  
 1 DOOR FULL  
 1 CLOSER  
 1 KICKPLATE  
 1 SET WEATHERSTRIP  
 1 PUSH PLATE  
 1 WALL STOP  
 3 DOOR SILENCERS

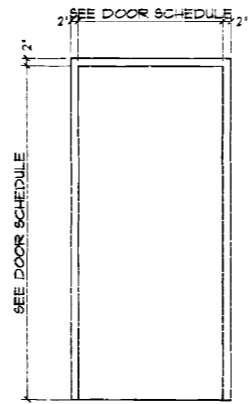

NOTE:  
 THE CONTRACTOR/OWNER ASSUMES ALL RESPONSIBILITY FOR LOCAL CODE COMPLIANCE.  
 ALL DRAWINGS, PLANS, SPECIFICATIONS ETC. ARE PROVIDED TO OUR CLIENTS BASED UPON INFORMATION PROVIDED BY THE CLIENT AND DRAWN IN ACCORDANCE WITH COMMON BUILDING PRACTICES

**ROUNDHOUSE FIT-UP**

BY	
NO	
REMARKS	
DATE	
CODE:	
TOWN:	PORTLAND
DATE:	02-13-09
SCALE:	1/4" = 1'-0"
DRAWN:	JJO
TITLE:	ELEVATION & DOOR SCHEDULE