

**Josef Chalal, Architect**  
PO Box 6283, Cape Elizabeth, Maine 04107  
p. 207 318 3234, e. AzimuthBlu@gmail.com  
Maine Registered Architect


**SheJams, Training and Fitness Studio**  
160 Presumscot Street, Portland Maine  
Drawing Title  
425 K013 IL Zoning District

**a1**

Oct 04, 2017



**A - View of existing front step**  
no scale

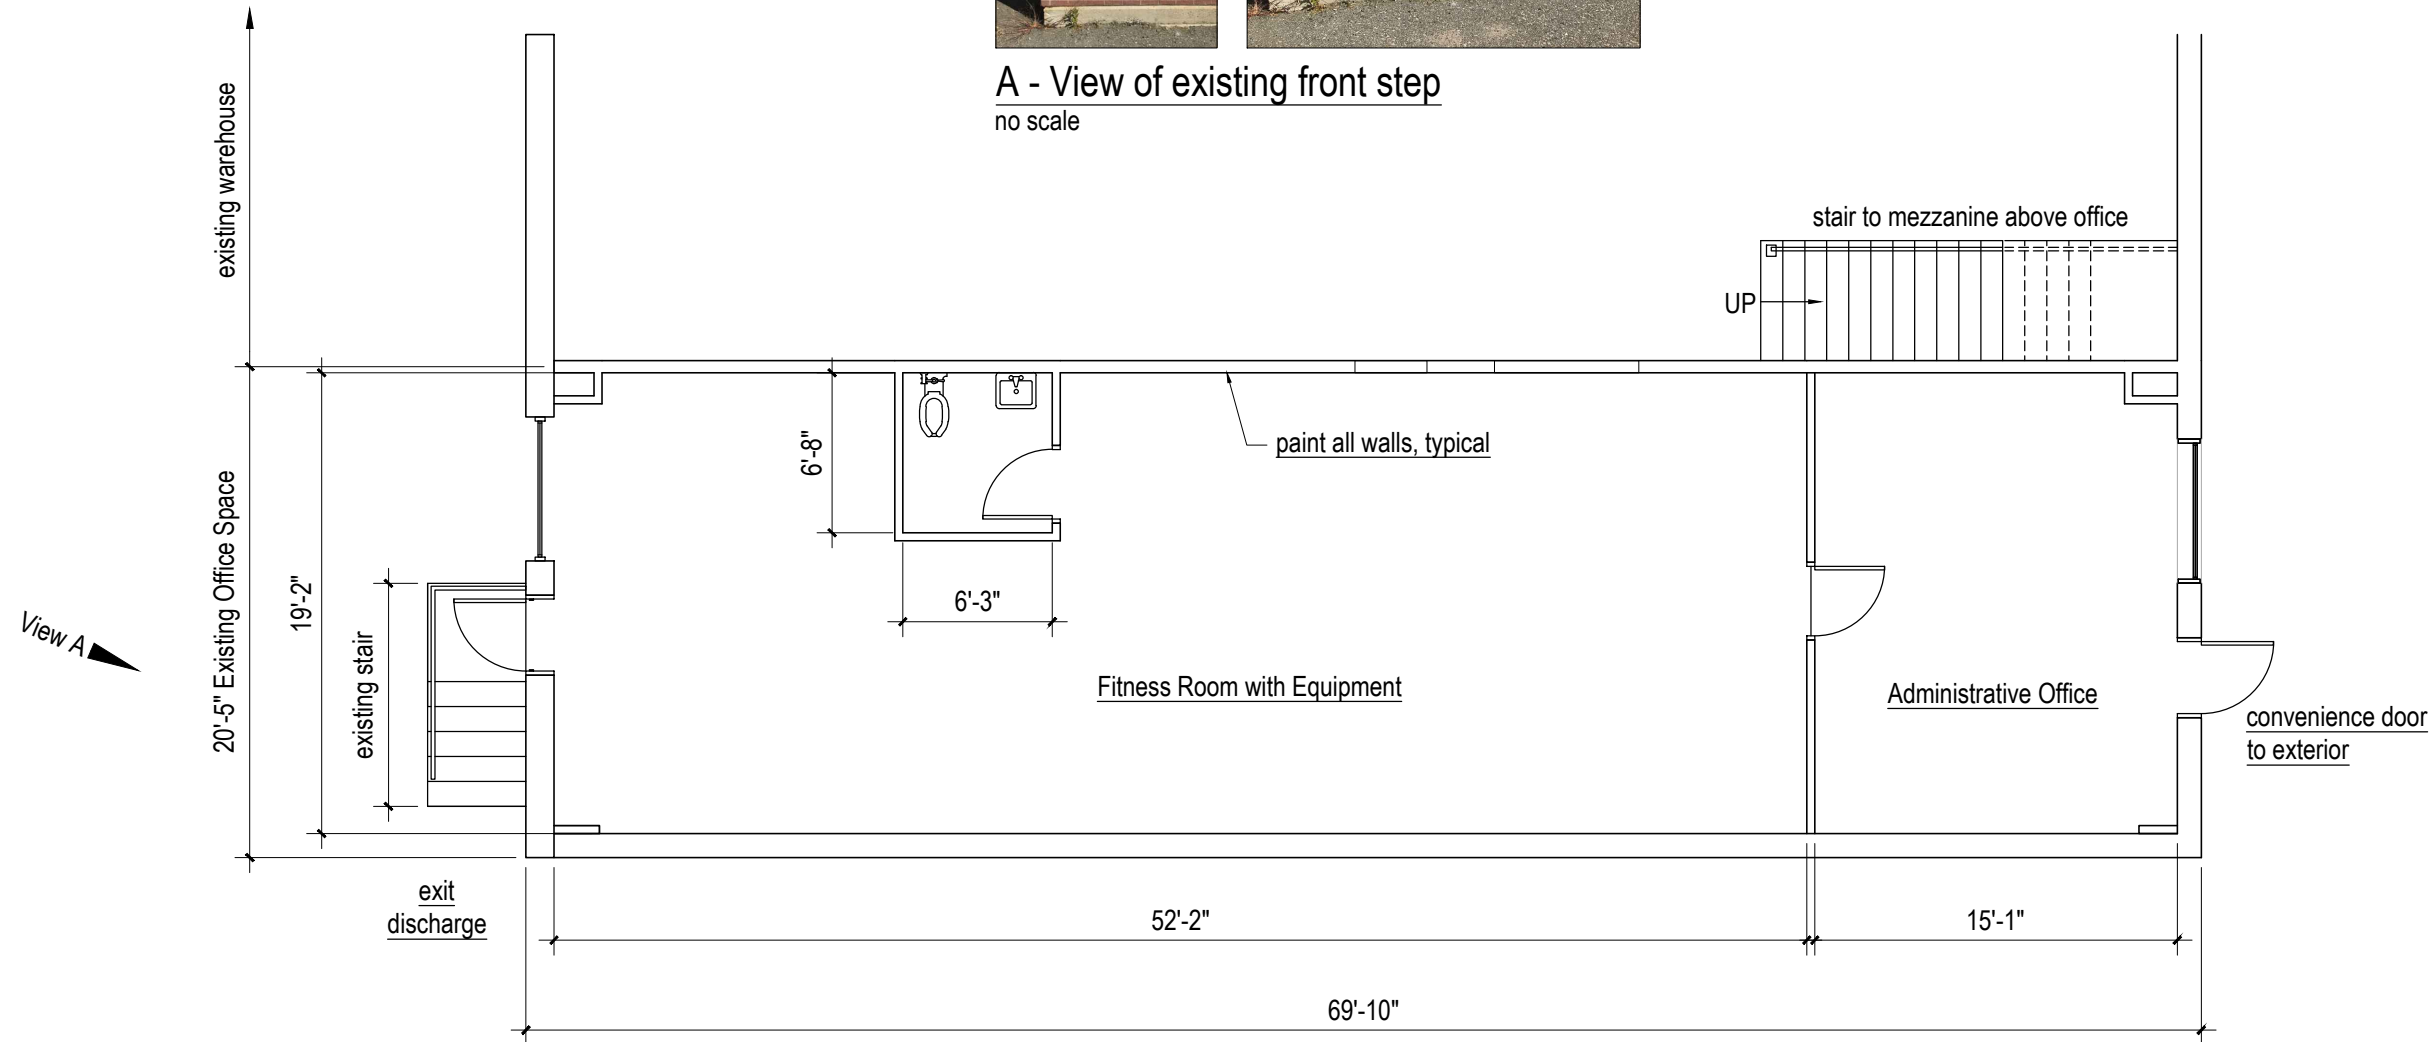

all existing items to remain,  
unless noted otherwise, typical

**Existing and Proposed Architectural Floor Plan, (no change)**

1/8" = 1'-0"

graphic scale

