


FRONT ELEVATION
SCALE: 1/4" = 1'-0"

CONTRACTOR AND OR HOMEOWNER TO VERIFY ALL EXISTING CONDITIONS PRIOR TO CONSTRUCTION.

ADDITION LEVELS DETERMINED BY EXISTING LEVELS VERIFY AND MATCH EXISTING

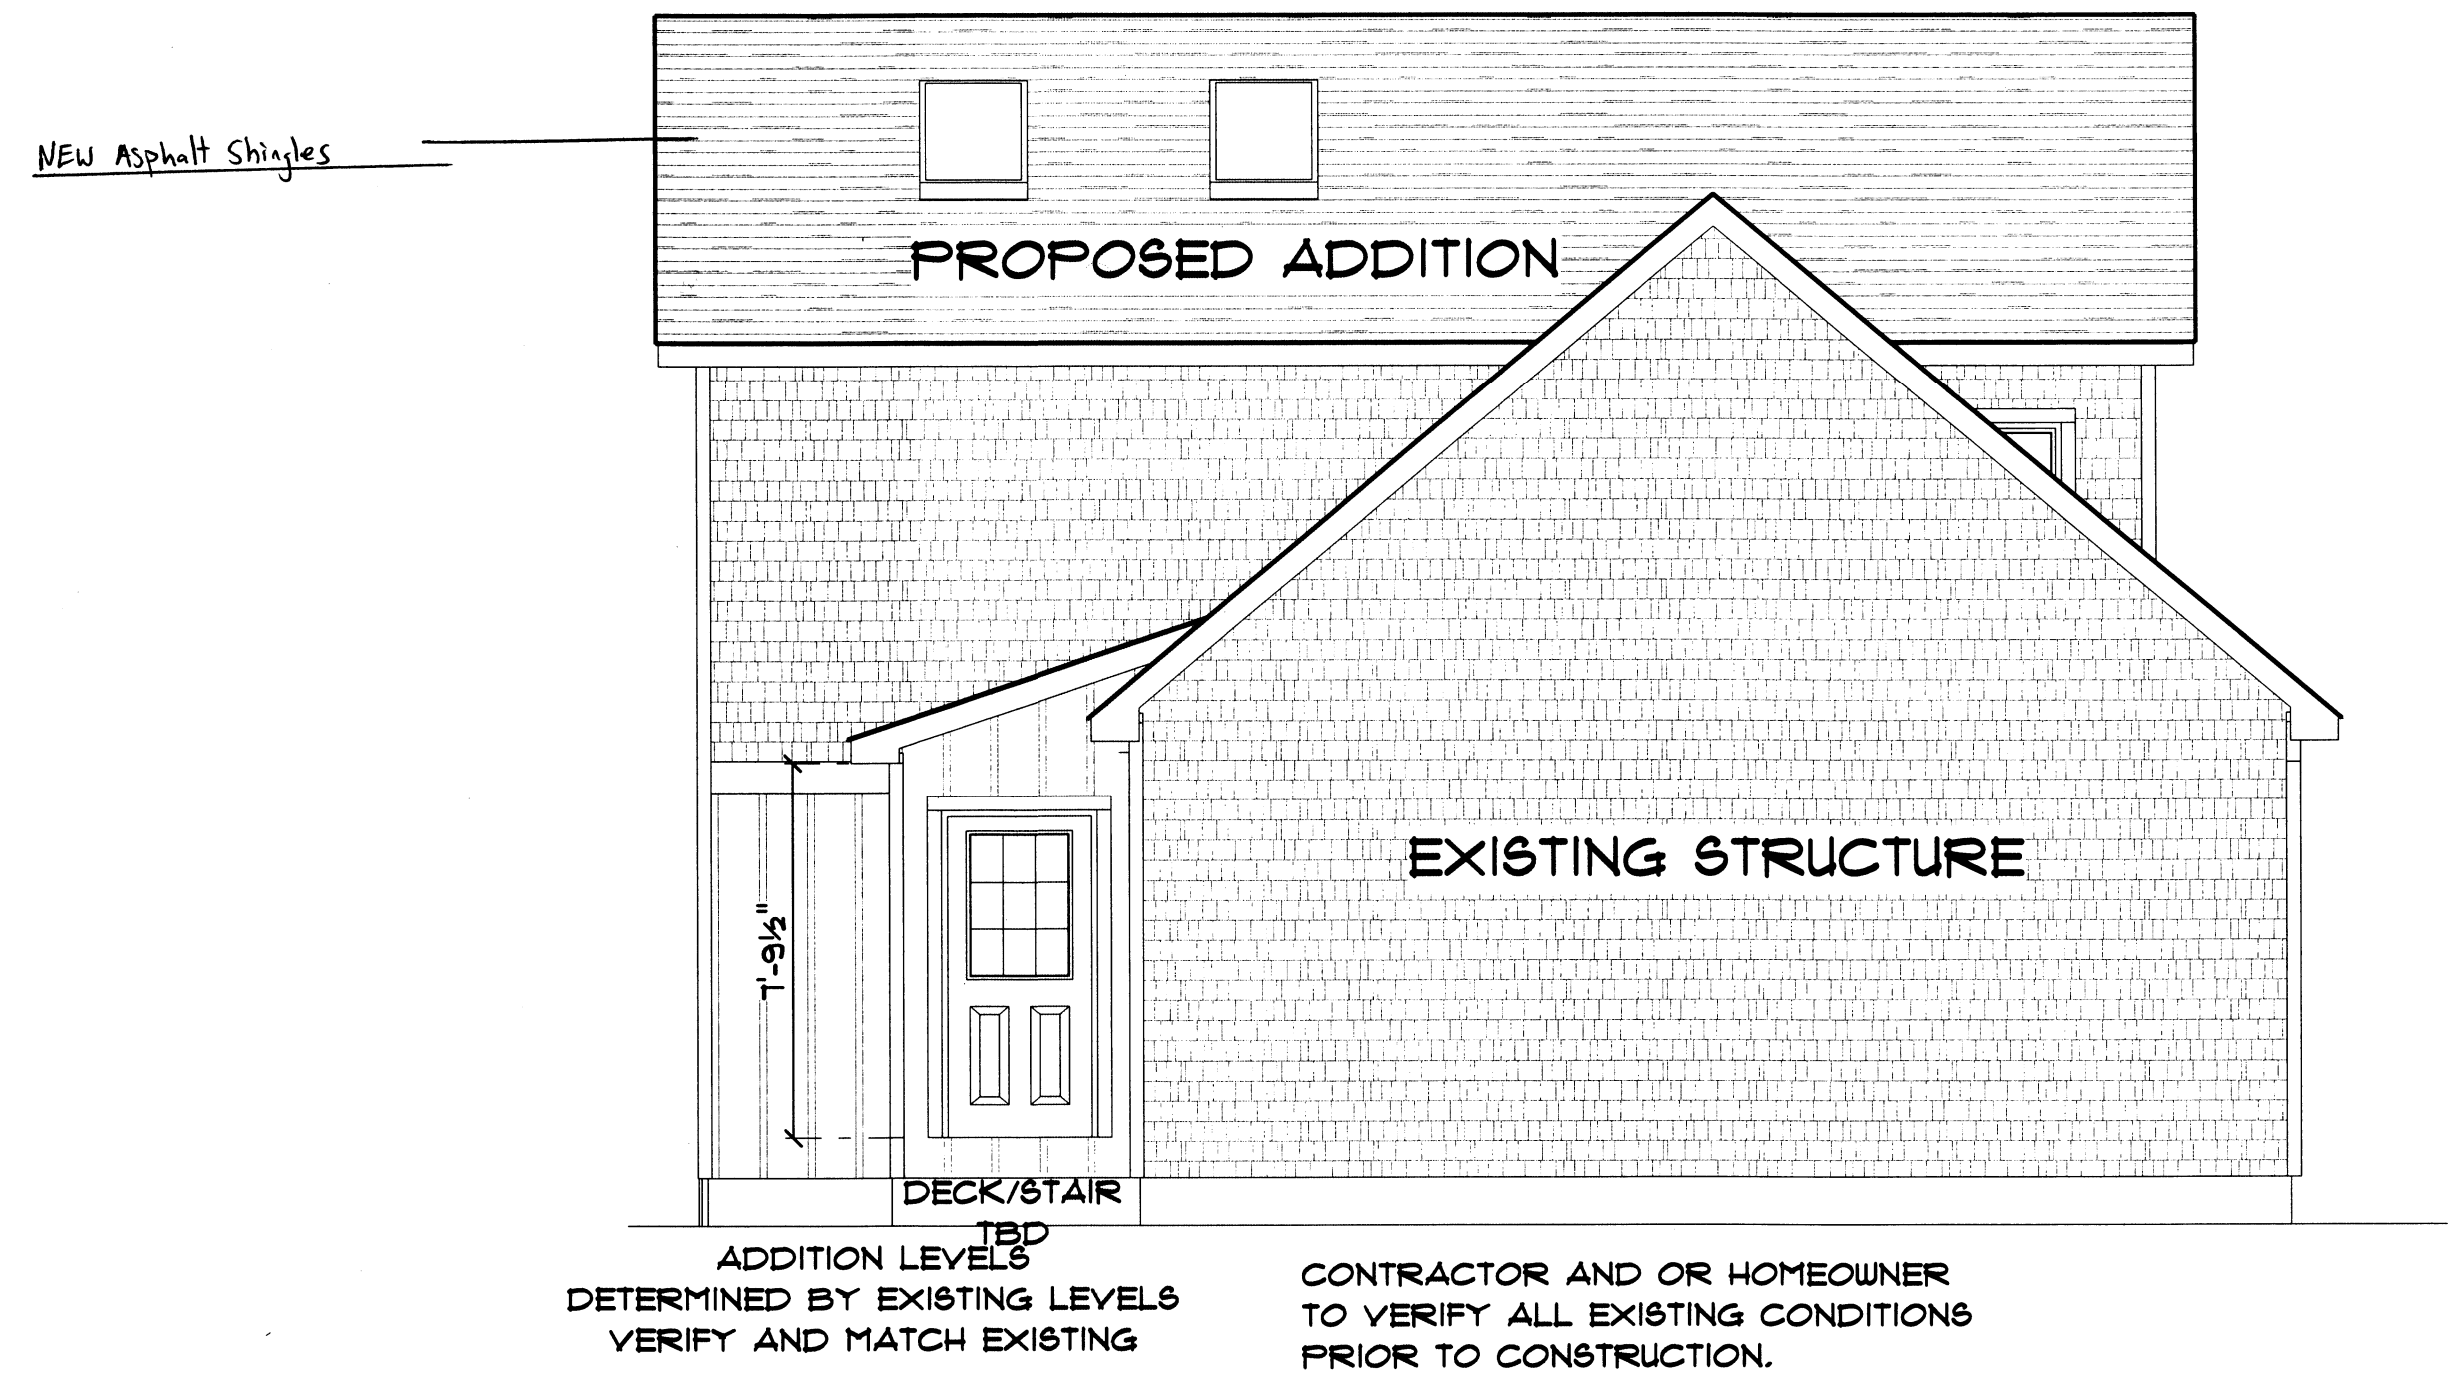


LEFT ELEVATION
SCALE: 1/4" = 1'-0"



RIGHT ELEVATION
SCALE: 1/4" = 1'-0"

CONTRACTOR AND OR HOMEOWNER TO VERIFY ALL EXISTING CONDITIONS PRIOR TO CONSTRUCTION.

ADDITION LEVELS DETERMINED BY EXISTING LEVELS VERIFY AND MATCH EXISTING

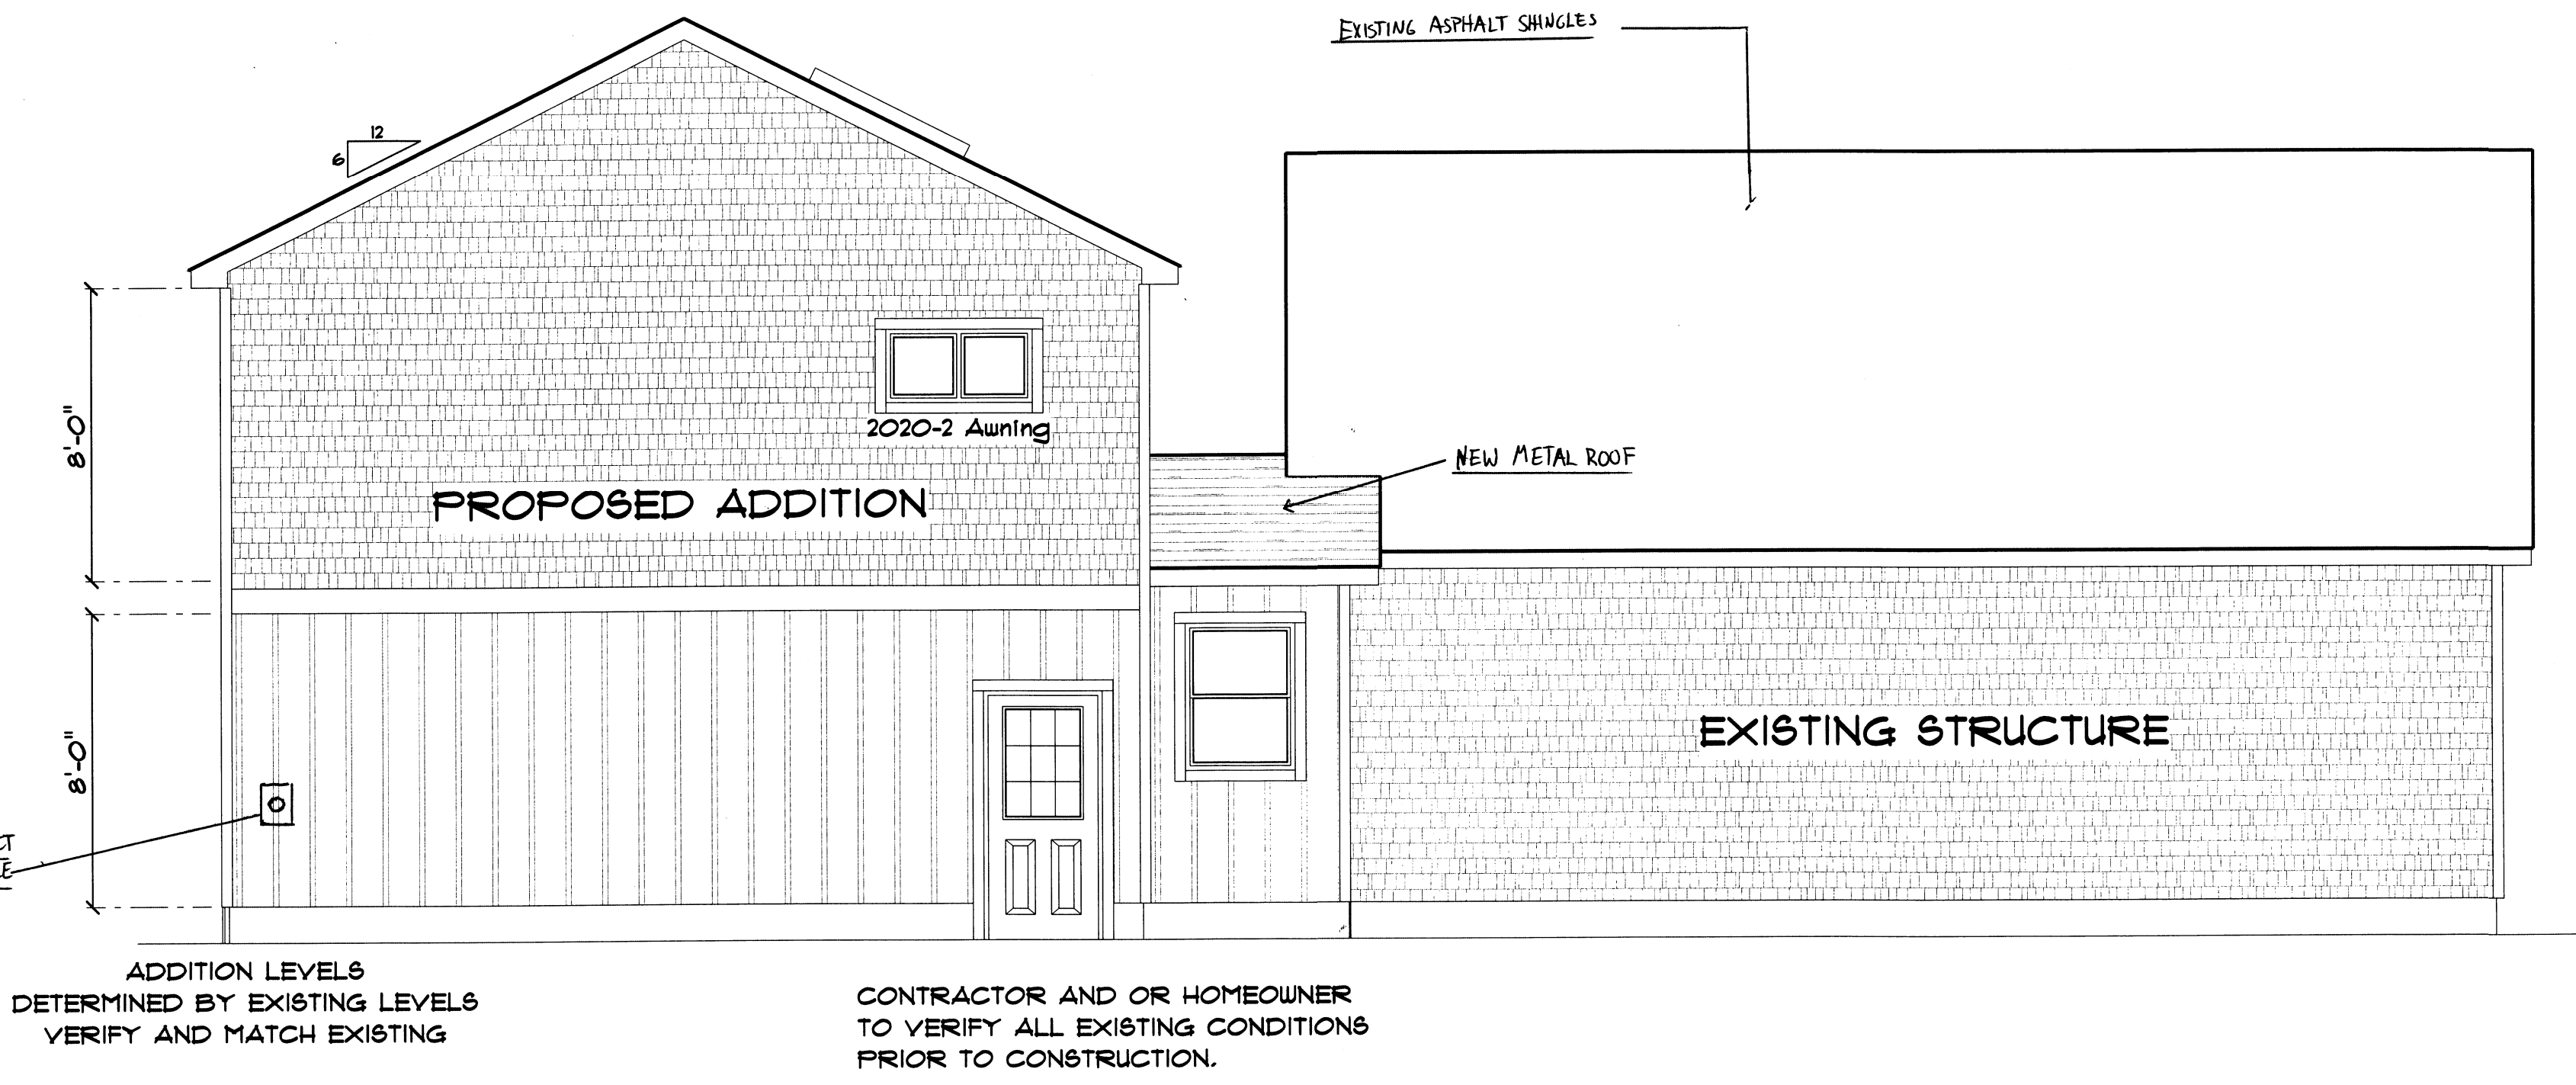

REAR ELEVATION
SCALE: 1/4" = 1'-0"

CONTRACTOR AND OR HOMEOWNER TO VERIFY ALL EXISTING CONDITIONS PRIOR TO CONSTRUCTION.

Hammond Lumber Company
1-866-HAMMOND
www.hammondlumber.com

DRAWINGS ARE PROVIDED BY HAMMOND LUMBER COMPANY AS AN INFORMATIONAL SERVICE ONLY. THE INFORMATION PRESENTED IN THESE DRAWINGS IS NOT PREPARED OR REVIEWED BY A REGISTERED PROFESSIONAL ENGINEER OR ARCHITECT. HAMMOND LUMBER COMPANY SUGGESTS THAT ITS CUSTOMERS SEEK THE SERVICES OF A REGISTERED ARCHITECT TO OBTAIN TECHNICAL DRAWINGS THAT ARE NOT TO BE USED AS A BASIS FOR CONSTRUCTION AND THAT HAMMOND LUMBER COMPANY DISCLAIMS ANY RESPONSIBILITY IF THEY ARE SO USED.

DATE	1/4/2018	1/10/2018	1/22/2018	1/31/2018
DESCRIPTION	Wednesday, January 31, 2018	SCALE - AS NOTED	FOR	1 OF 6
PROJECT	ABB	SBZ	AD11531	

NATE AND CLARE CHENEA
30X30 ADDITION
PORTLAND, OREGON 97103
OWN RESIDENCE
32 W. 23rd St

