


SCOPE OF WORK:
 -REBUILD REAR ADDITION
 TO CREATE NEW FAMILY ROOM
 -REMODEL KITCHEN
 -RELOCATE BATHROOM
 -NEW HALLWAY AND BEDROOM

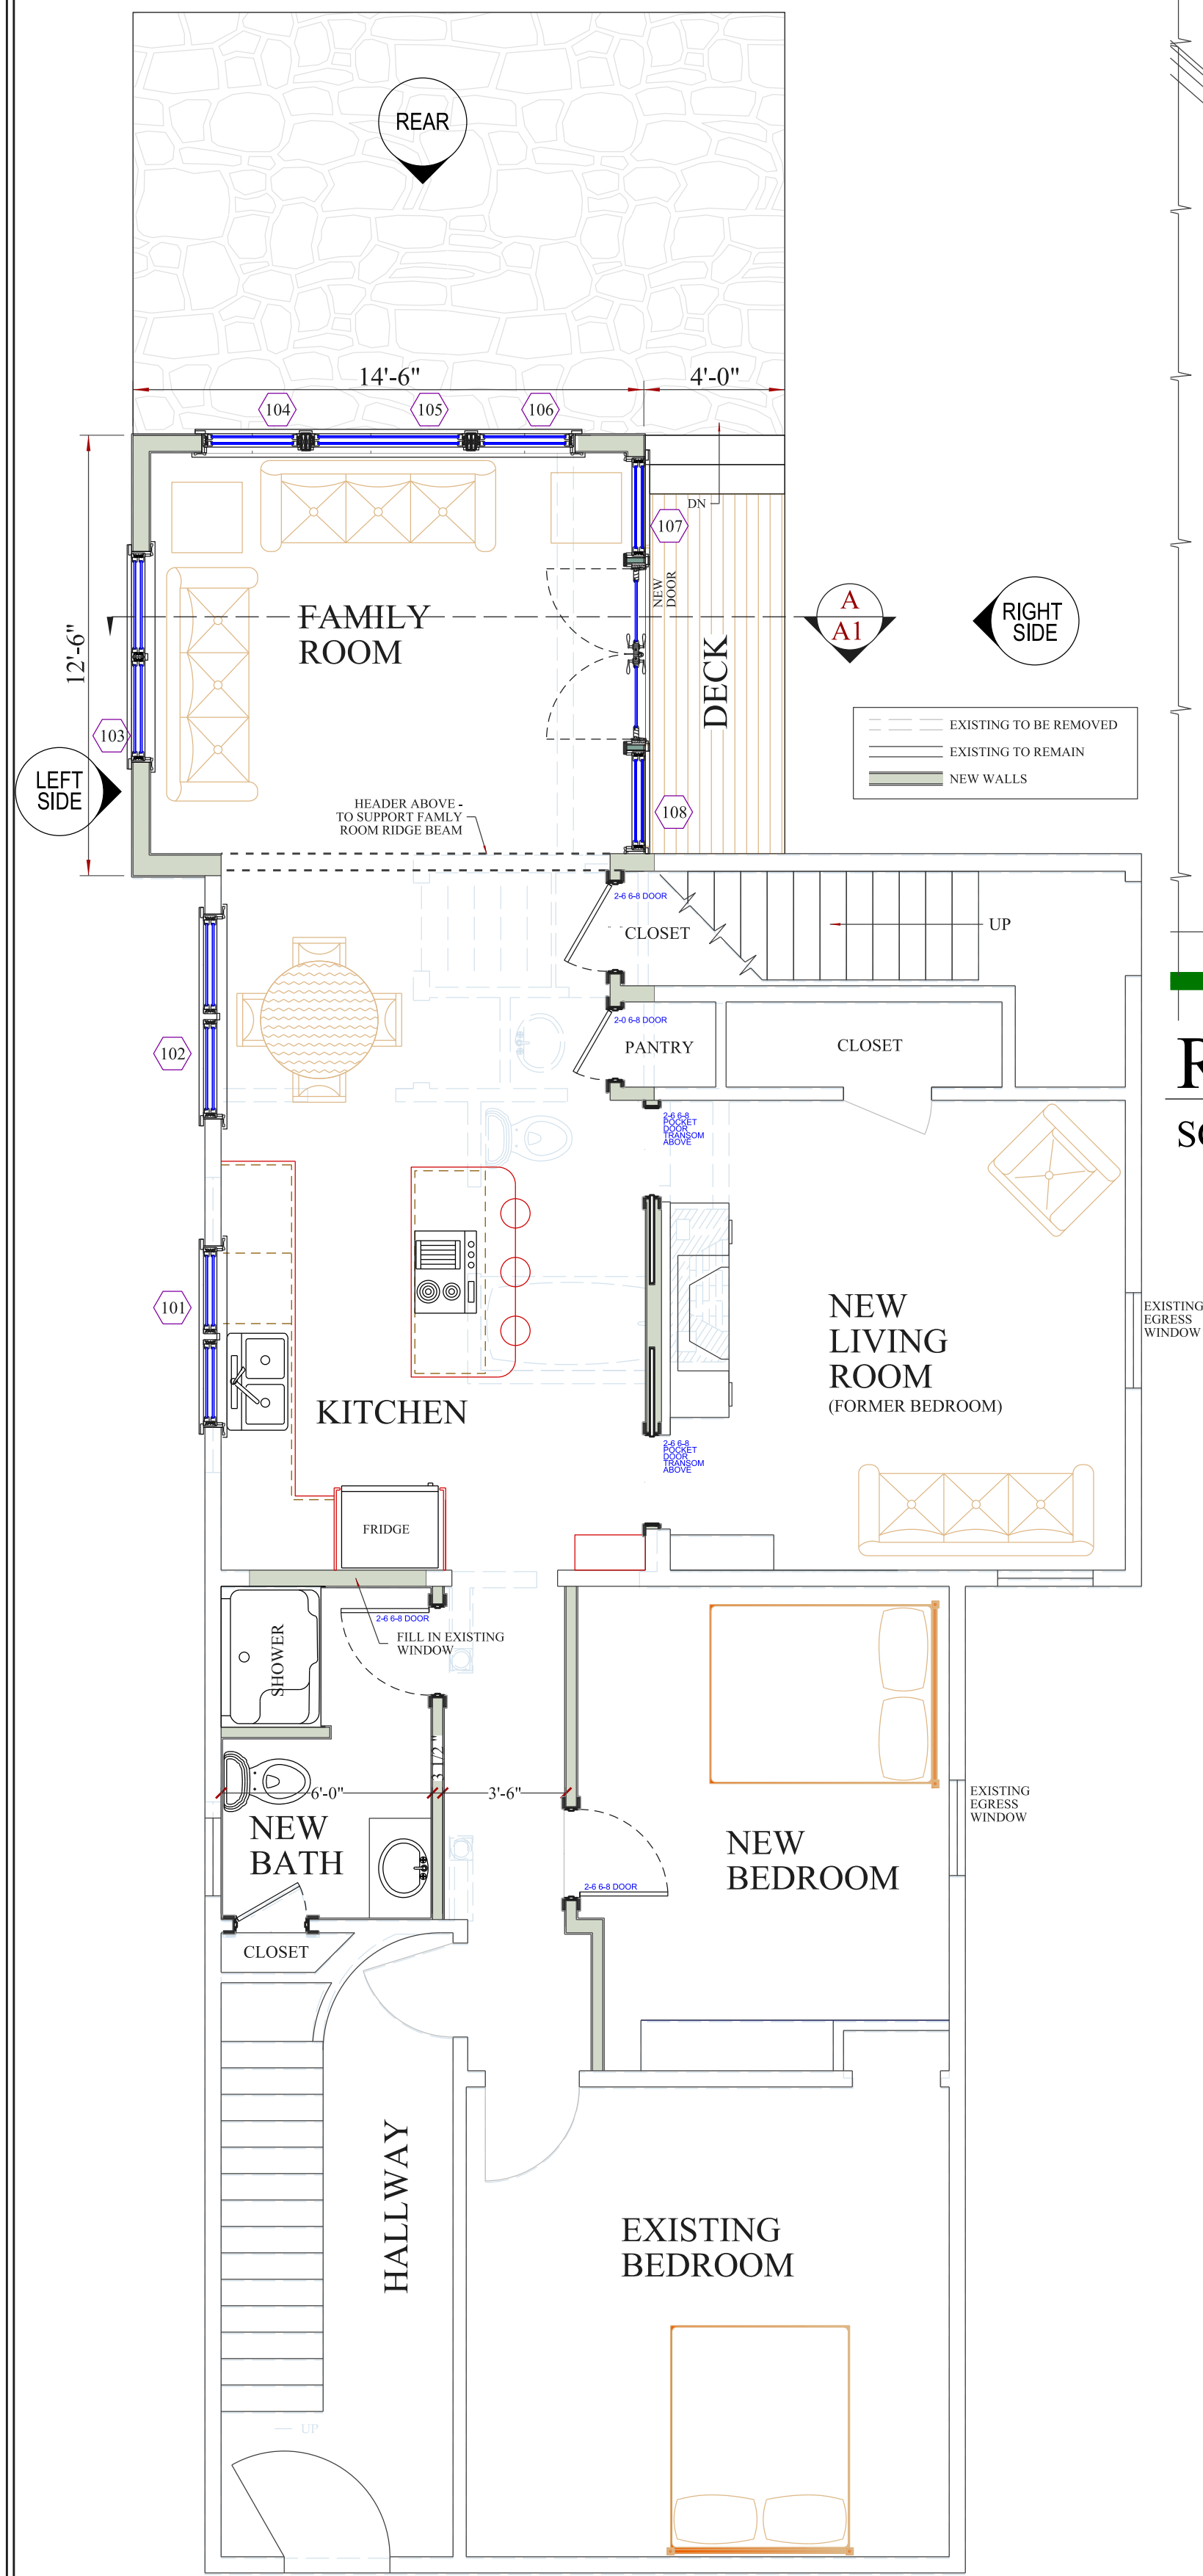

FIRST FLOOR PLAN
 SCALE 1/4"=1'-0"




RIGHT SIDE ELEVATION
 SCALE 1/4"=1'-0"




REAR ELEVATION
 SCALE 1/4"=1'-0"




LEFT SIDE ELEVATION
 SCALE 1/4"=1'-0"

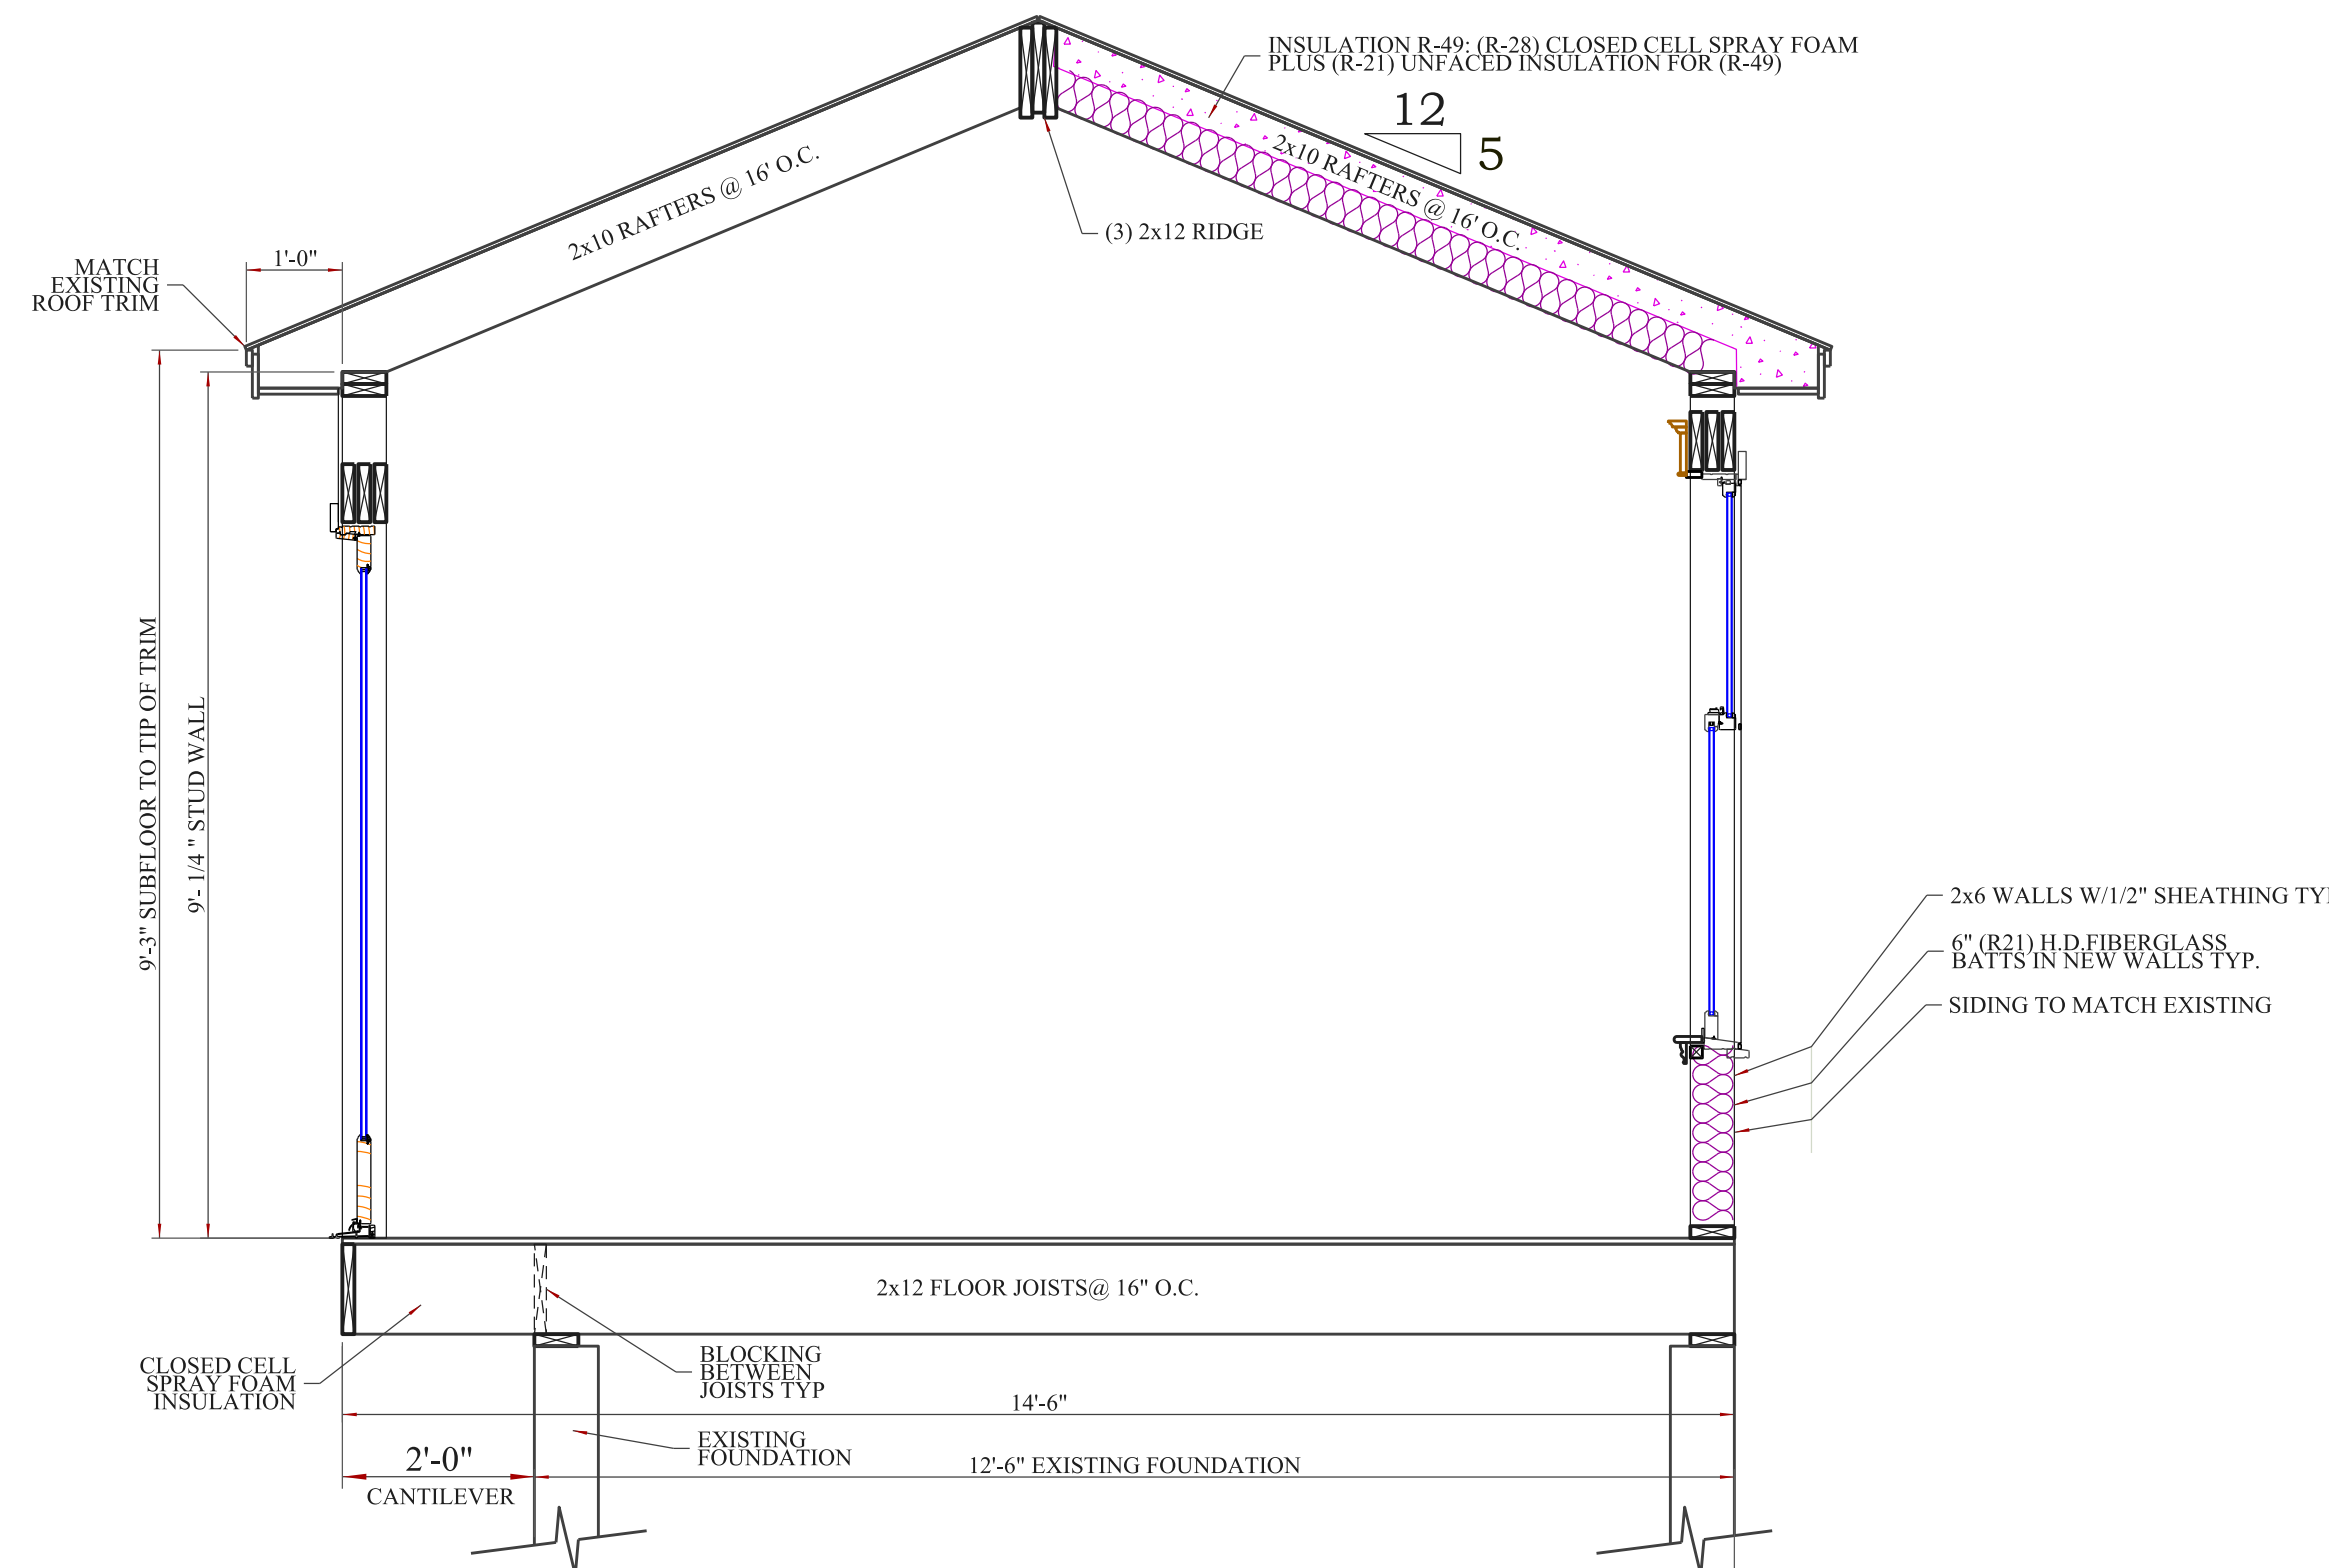

SECTION A
 SCALE 1/2"=1'-0"

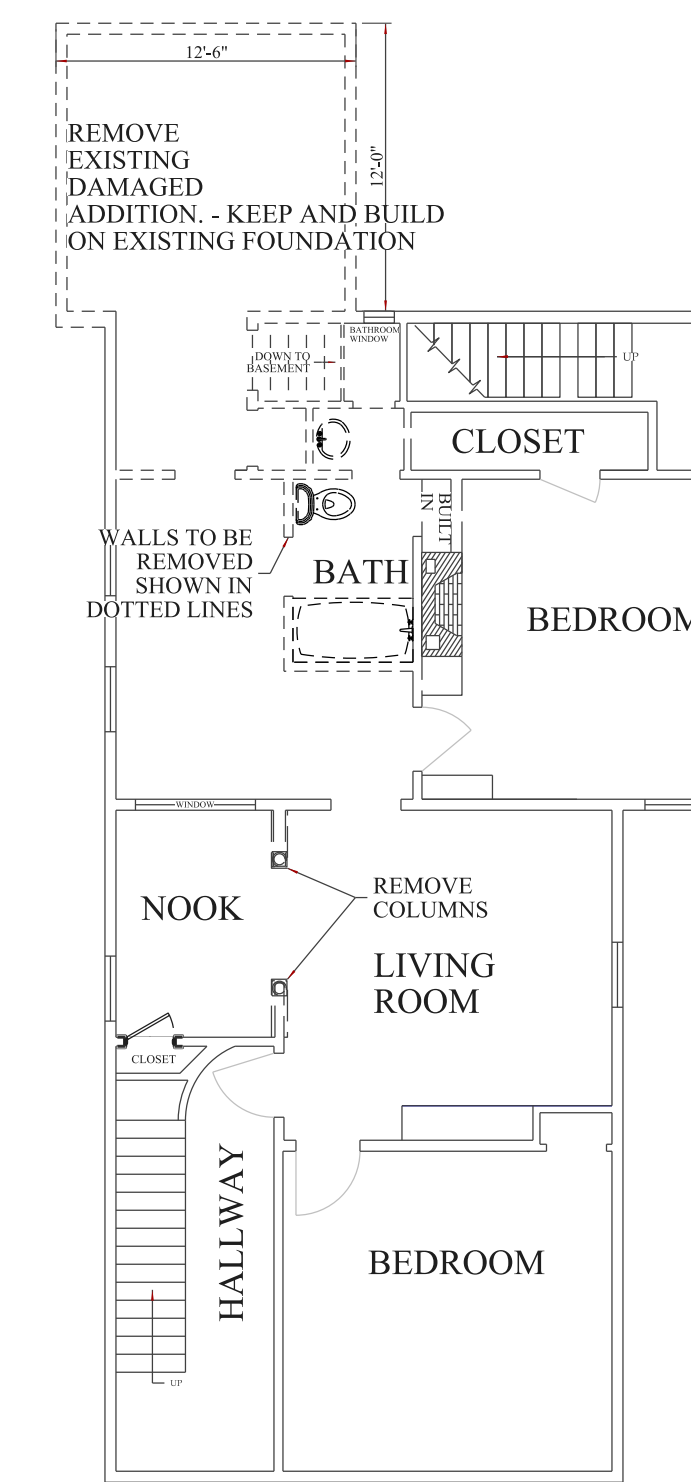

DEMOLITION PLAN
 SCALE 1/8"=1'-0"

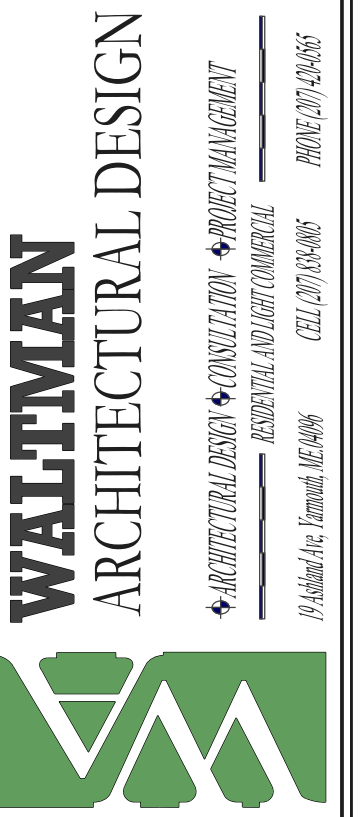

LUCAS THERIAULT - RENOVATIONS
PORTLAND, MAINE

DATE: 8/9/2017
 SCALE: AS NOTED
 PRINTED: 9/5/2017
 DRAWING NAME

RENOVATIONS

SHEET NO.

A1