


SCOPE OF WORK:
 -REBUILD REAR ADDITION
 TO CREATE NEW FAMILY ROOM
 -REMODEL KITCHEN
 -RELOCATE BATHROOM
 -NEW HALLWAY AND BEDROOM

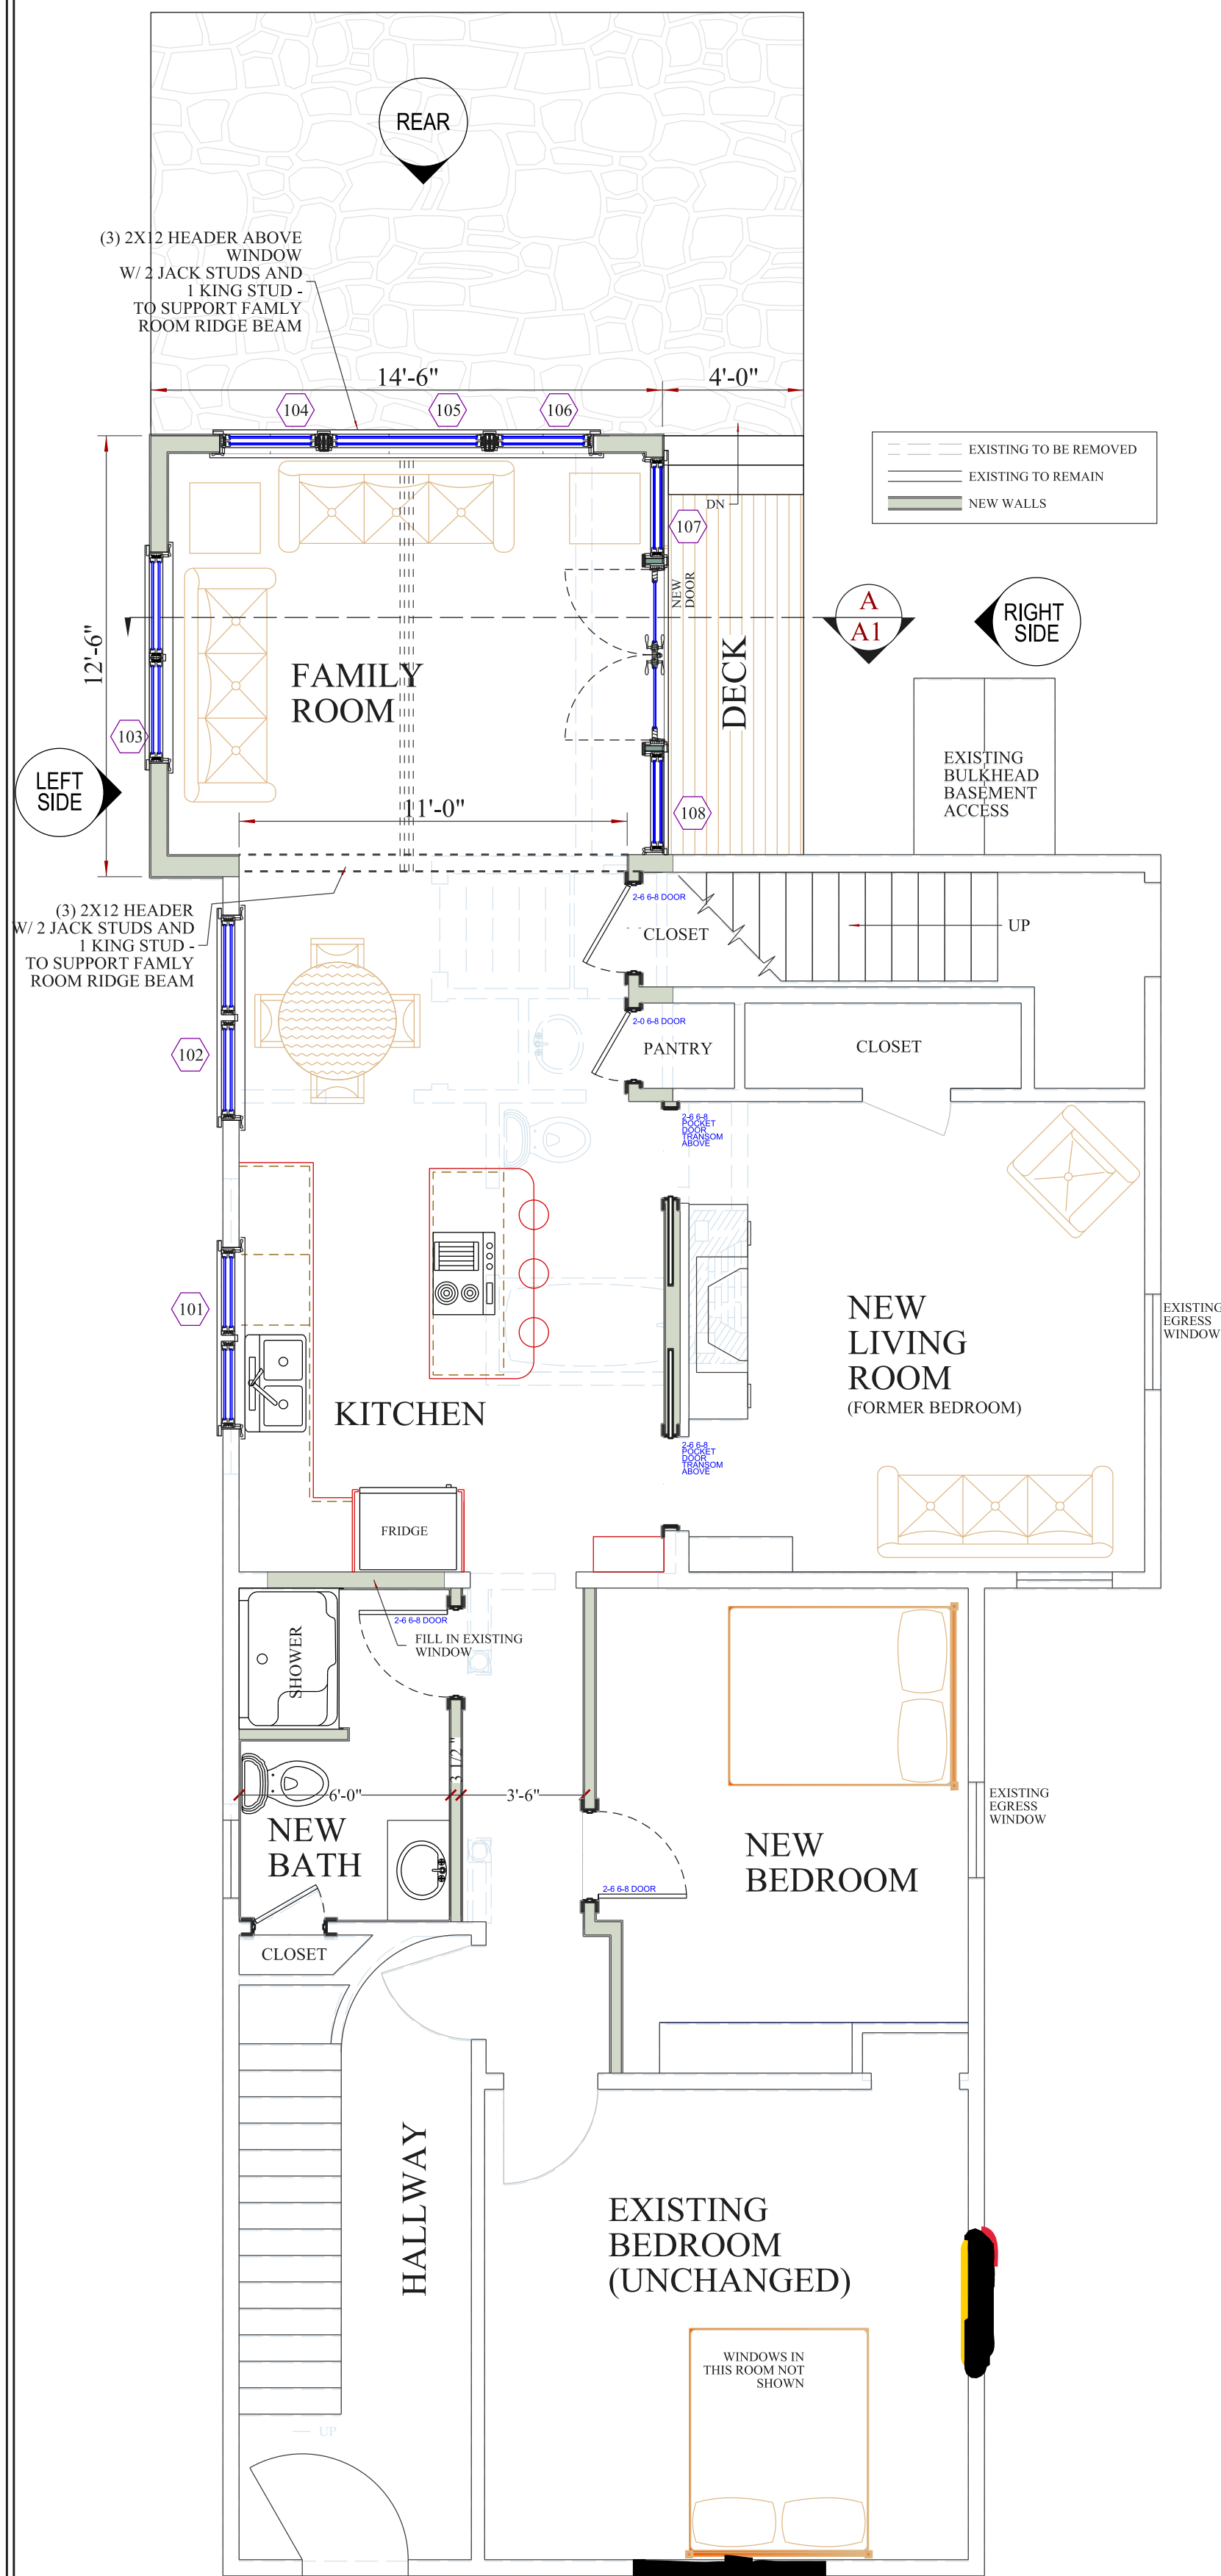

FIRST FLOOR PLAN

SCALE 1/4"=1'-0"



RIGHT SIDE ELEVATION

SCALE 1/4"=1'-0"




REAR ELEVATION

SCALE 1/4"=1'-0"




LEFT SIDE ELEVATION

SCALE 1/4"=1'-0"

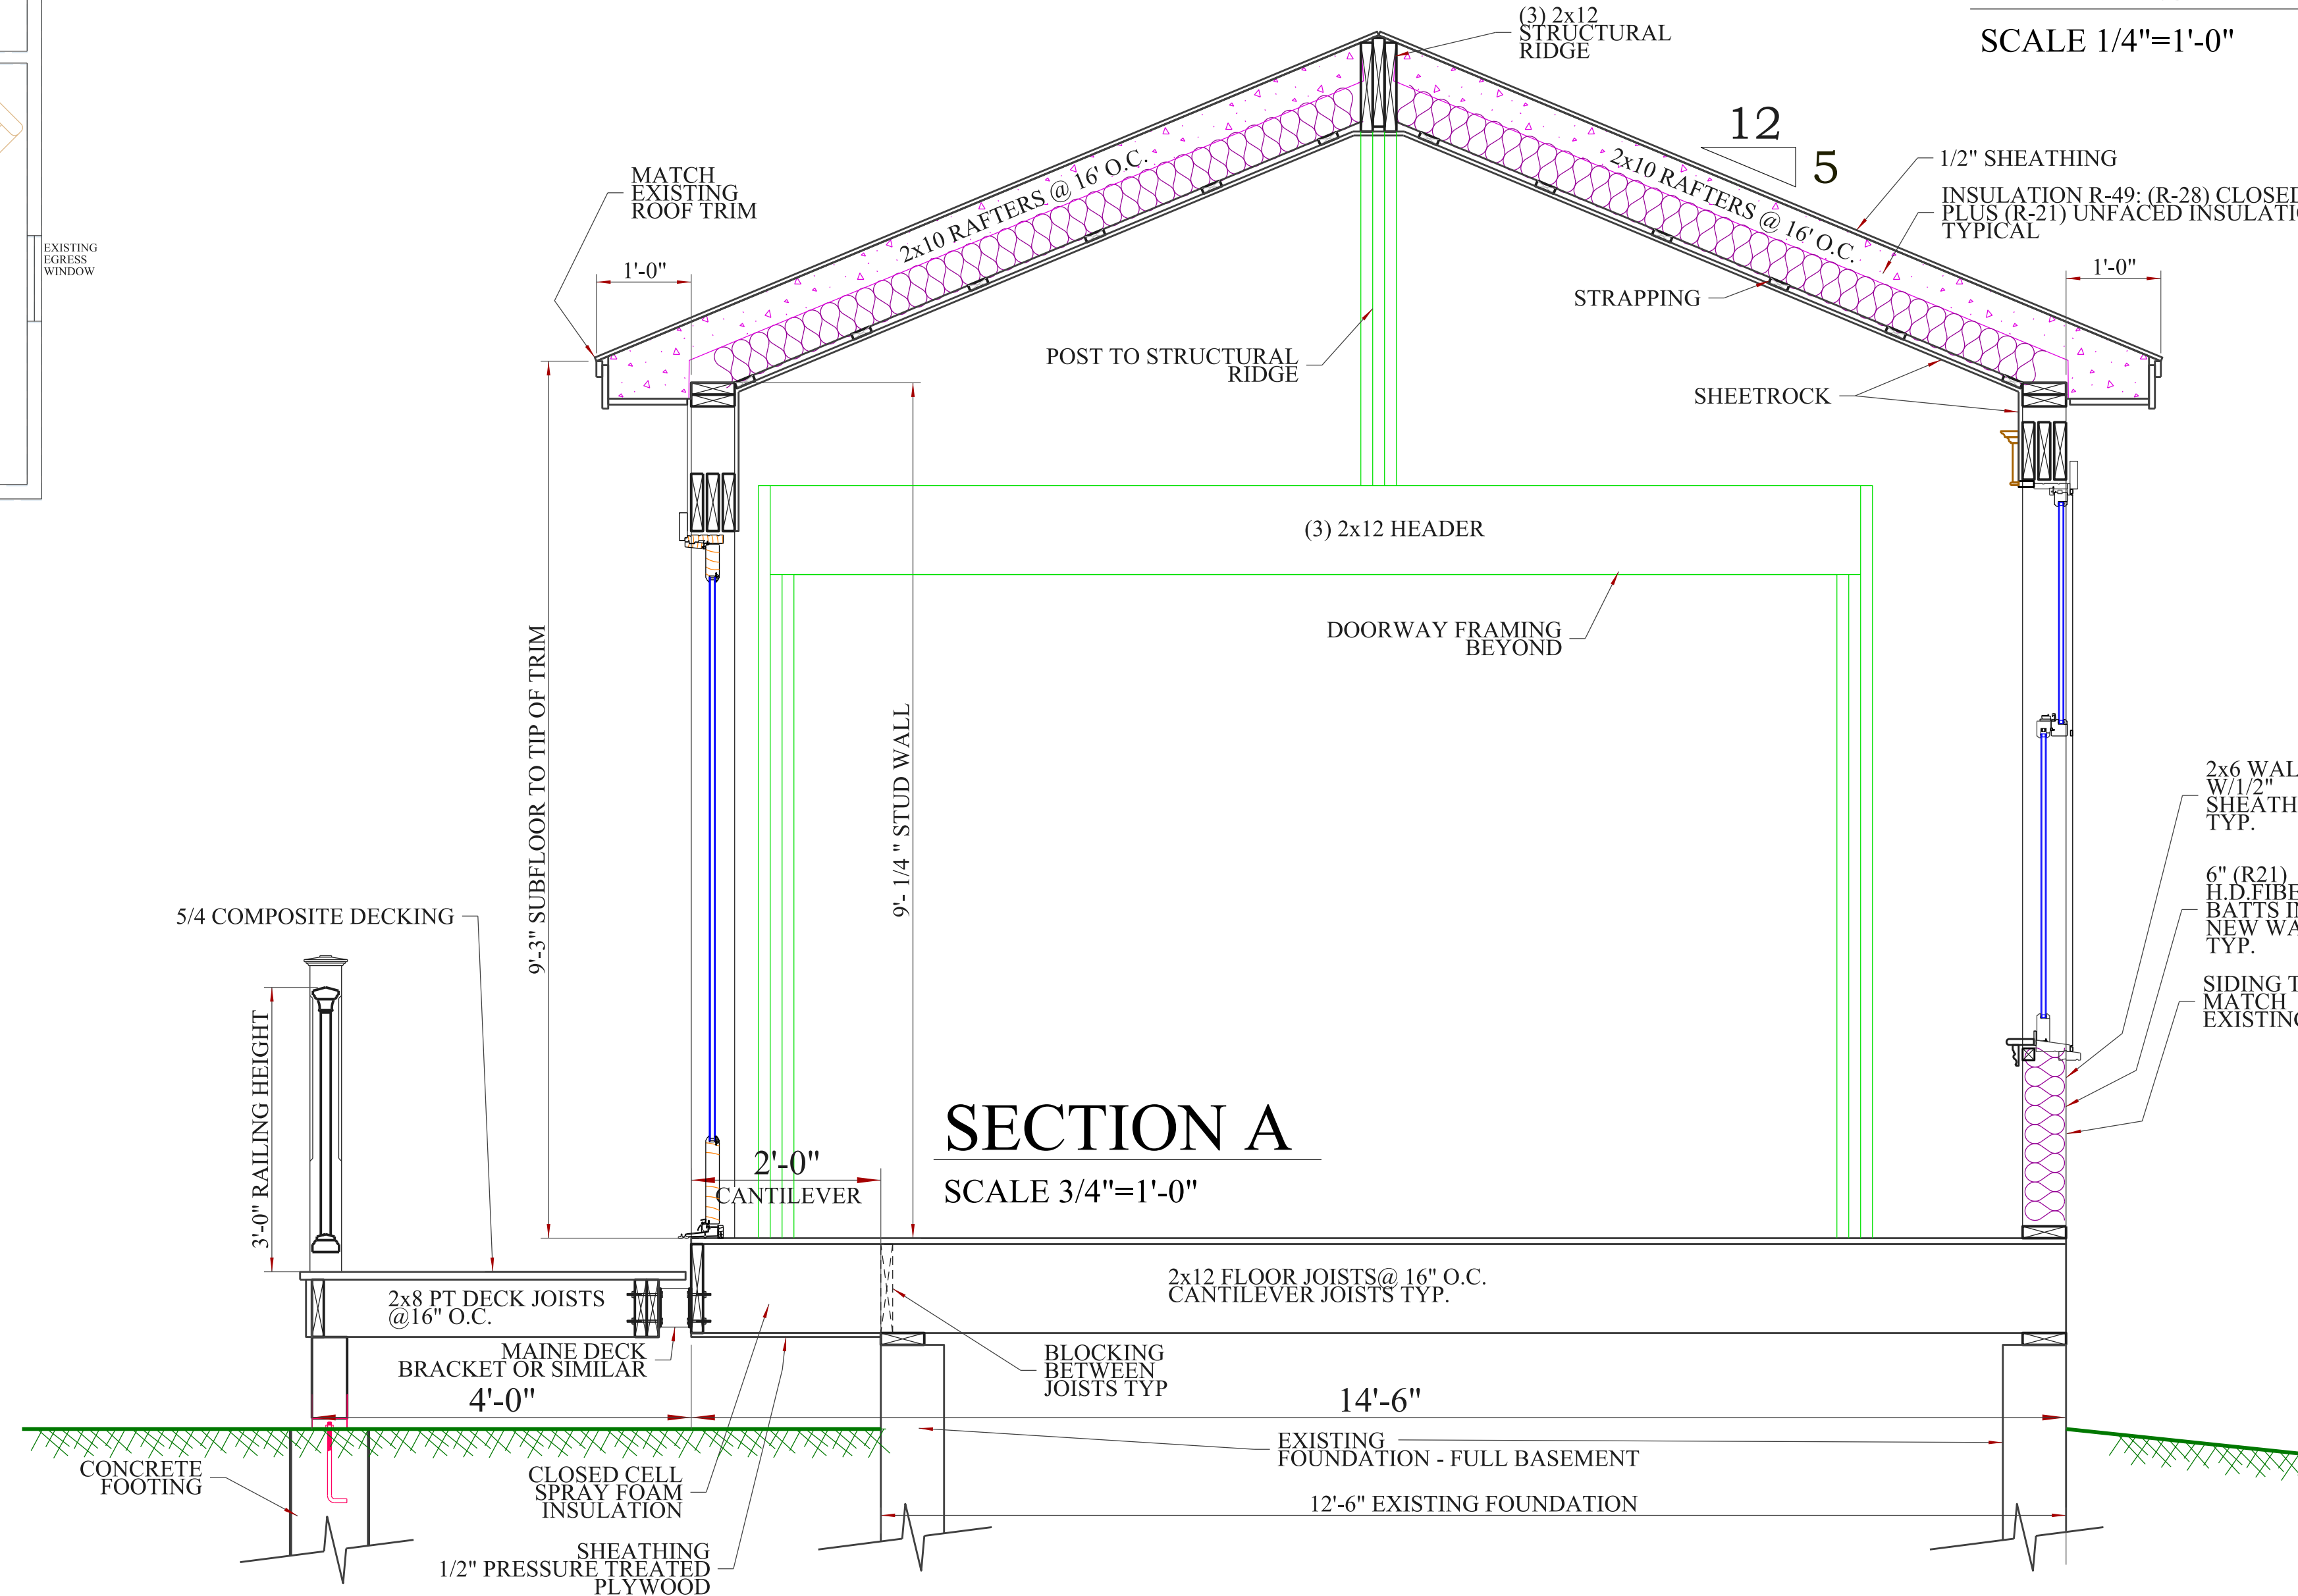

SECTION A

SCALE 3/4"=1'-0"

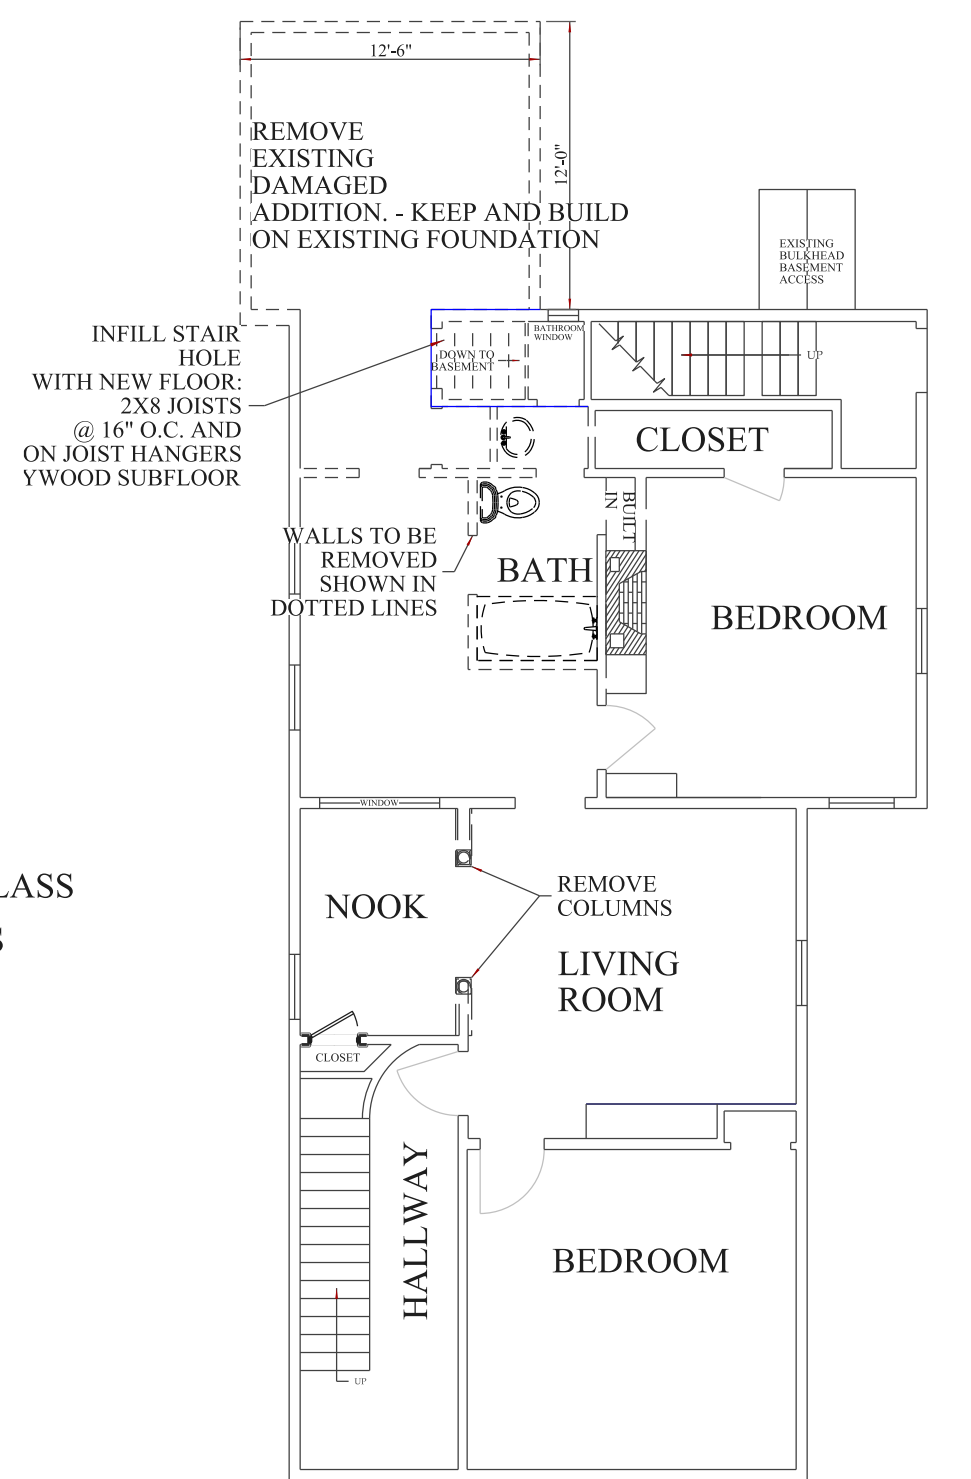

DEMOLITION PLAN

SCALE 1/8"=1'-0"

WALTMAN
 ARCHITECTURAL DESIGN



LUCAS THERIAULT - RENOVATIONS
PORTLAND, MAINE

DATE: 8/9/2017
 SCALE: AS NOTED
 PRINTED: 10/20/2017
 DRAWING NAME:

RENOVATIONS

SHEET NO.
A1

ARCHITECTURAL DESIGN CONSULTATION PROJECT MANAGEMENT
 RESIDENTIAL INDUSTRIAL COMMERCIAL
 PROJECTS: 200+ YEARS
 CREATING VALUE
 227 Thruway, LucasTherault, LucasTherault.com, 2017.09.01