


SHERWOOD STREET

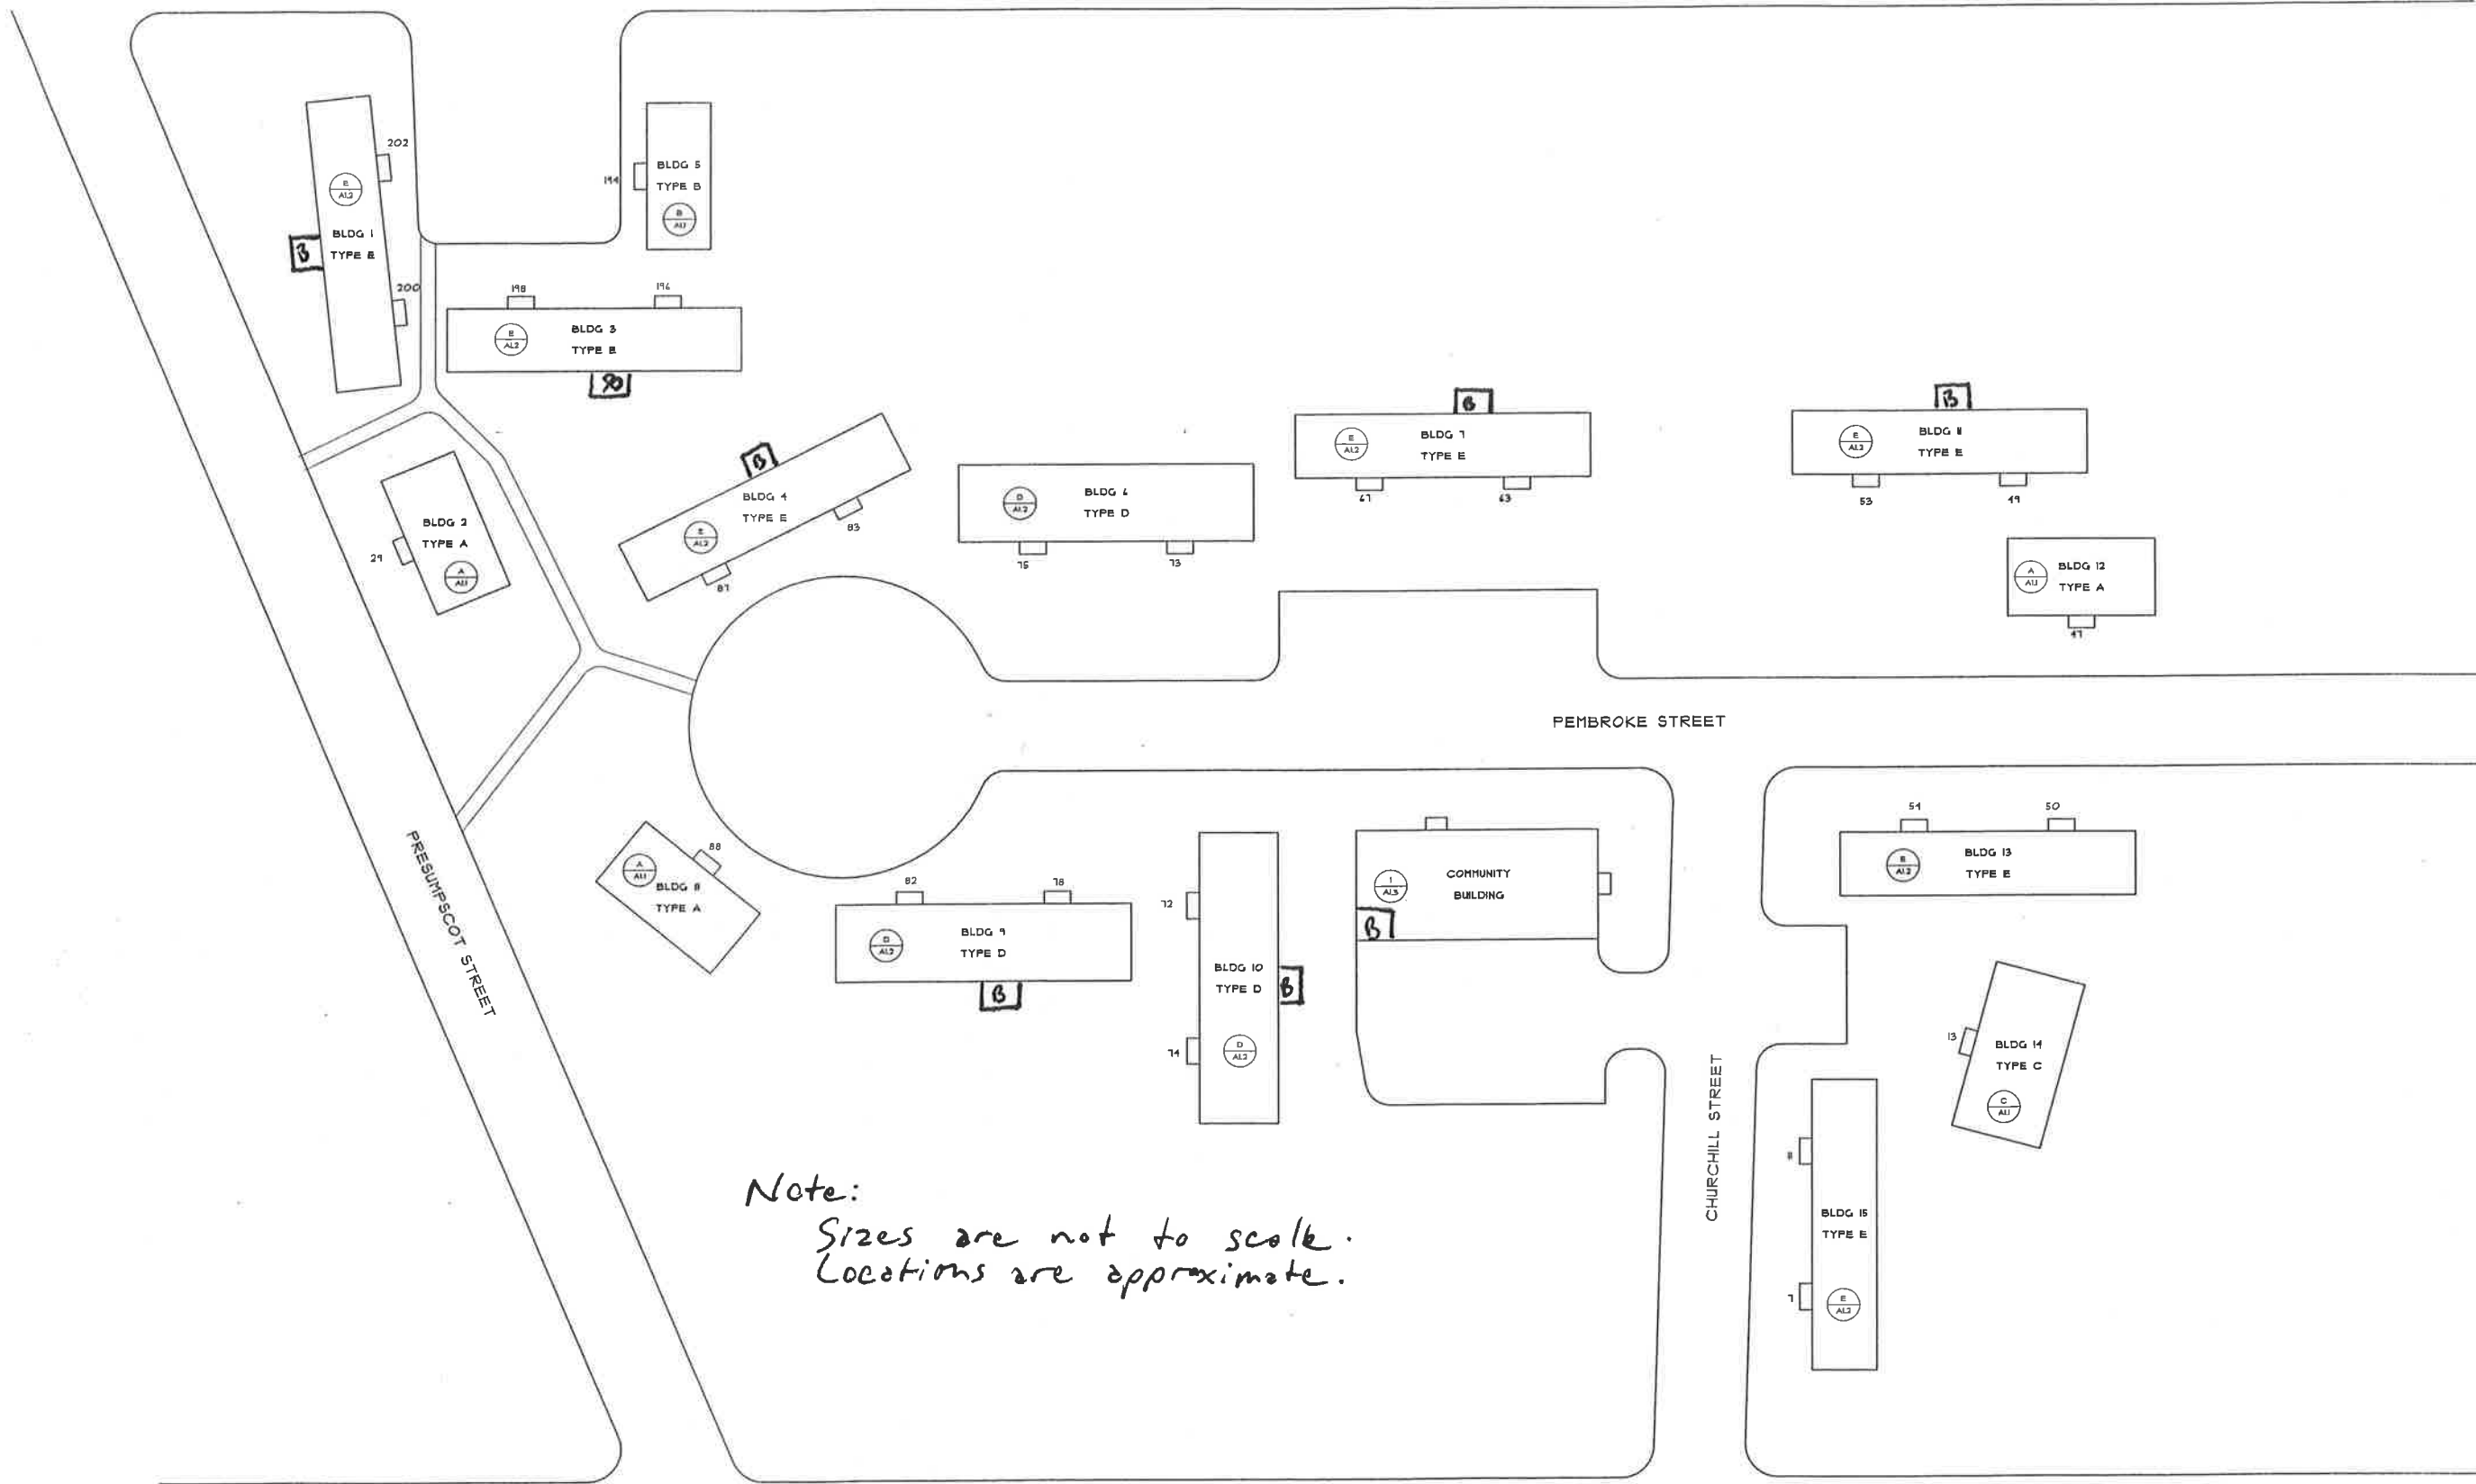

Note:  
 Sizes are not to scale.  
 Locations are approximate.

WASHINGTON AVENUE

PEMBROKE STREET

CHURCHILL STREET

PRESUMPCOT STREET

NORTHERN ARCHITECTURAL  
 DESIGN GROUP, LLC  
 58 Beaver Pond Road - Weare, NH 03281  
 Tel (603) 529-2022 / Fax (603) 529-4132

ROOF REPLACEMENT PROJECT  
 ME 3-9: WASHINGTON GARDENS APARTMENTS  
 PORTLAND, MAINE  
 PORTLAND HOUSING AUTHORITY  
 PORTLAND, MAINE

REVISIONS	DRAWN BY: DJH	CHECKED BY: GJA
-----------	---------------	-----------------

SITE PLAN  
 LOCATION OF DWELLINGS

DATE:  
 01/17/2011  
 DRAWING NO.  
**C1.1**

1 SITE PLAN  
 CU NOT TO SCALE

