


FRAMING PLAN
STAIR TREADS & RISERS TO CODE

KASERMAN
51 VERANDA ST
PORTLAND, ME
MAP 429
DEC 09 2001
SCALE 1/4" = 1'-0"
DATE 10/27/17
SHEET 2 OF 2

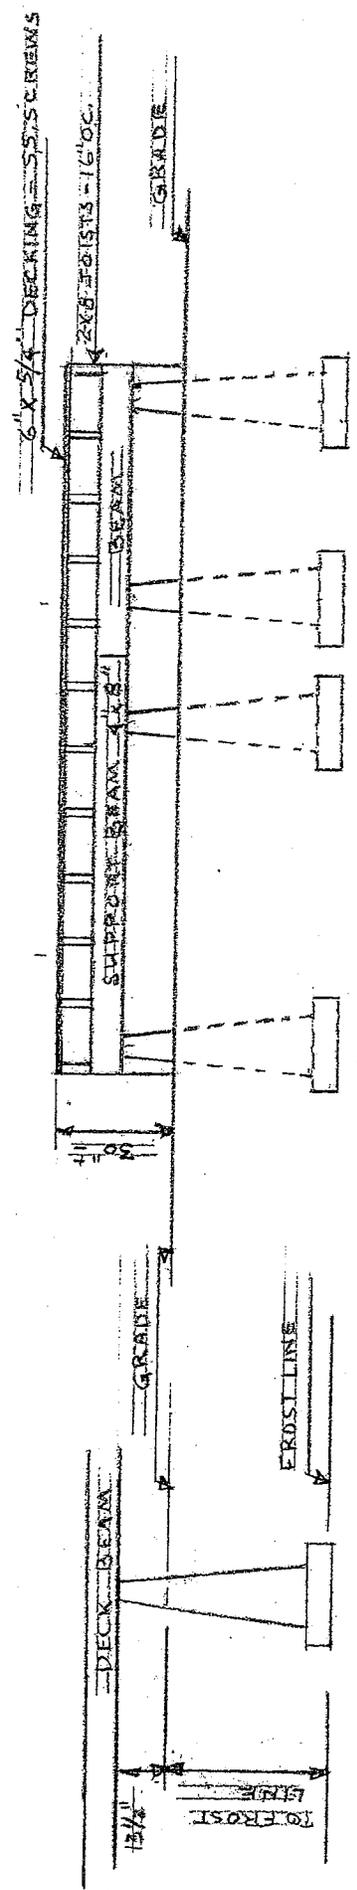

ELEVATION FRAMING PLAN
CONCRETE
SUPPORT POST & FOOTING
TYPICAL