


2 DETAIL
SCALE: 1 1/2" = 1'-0"

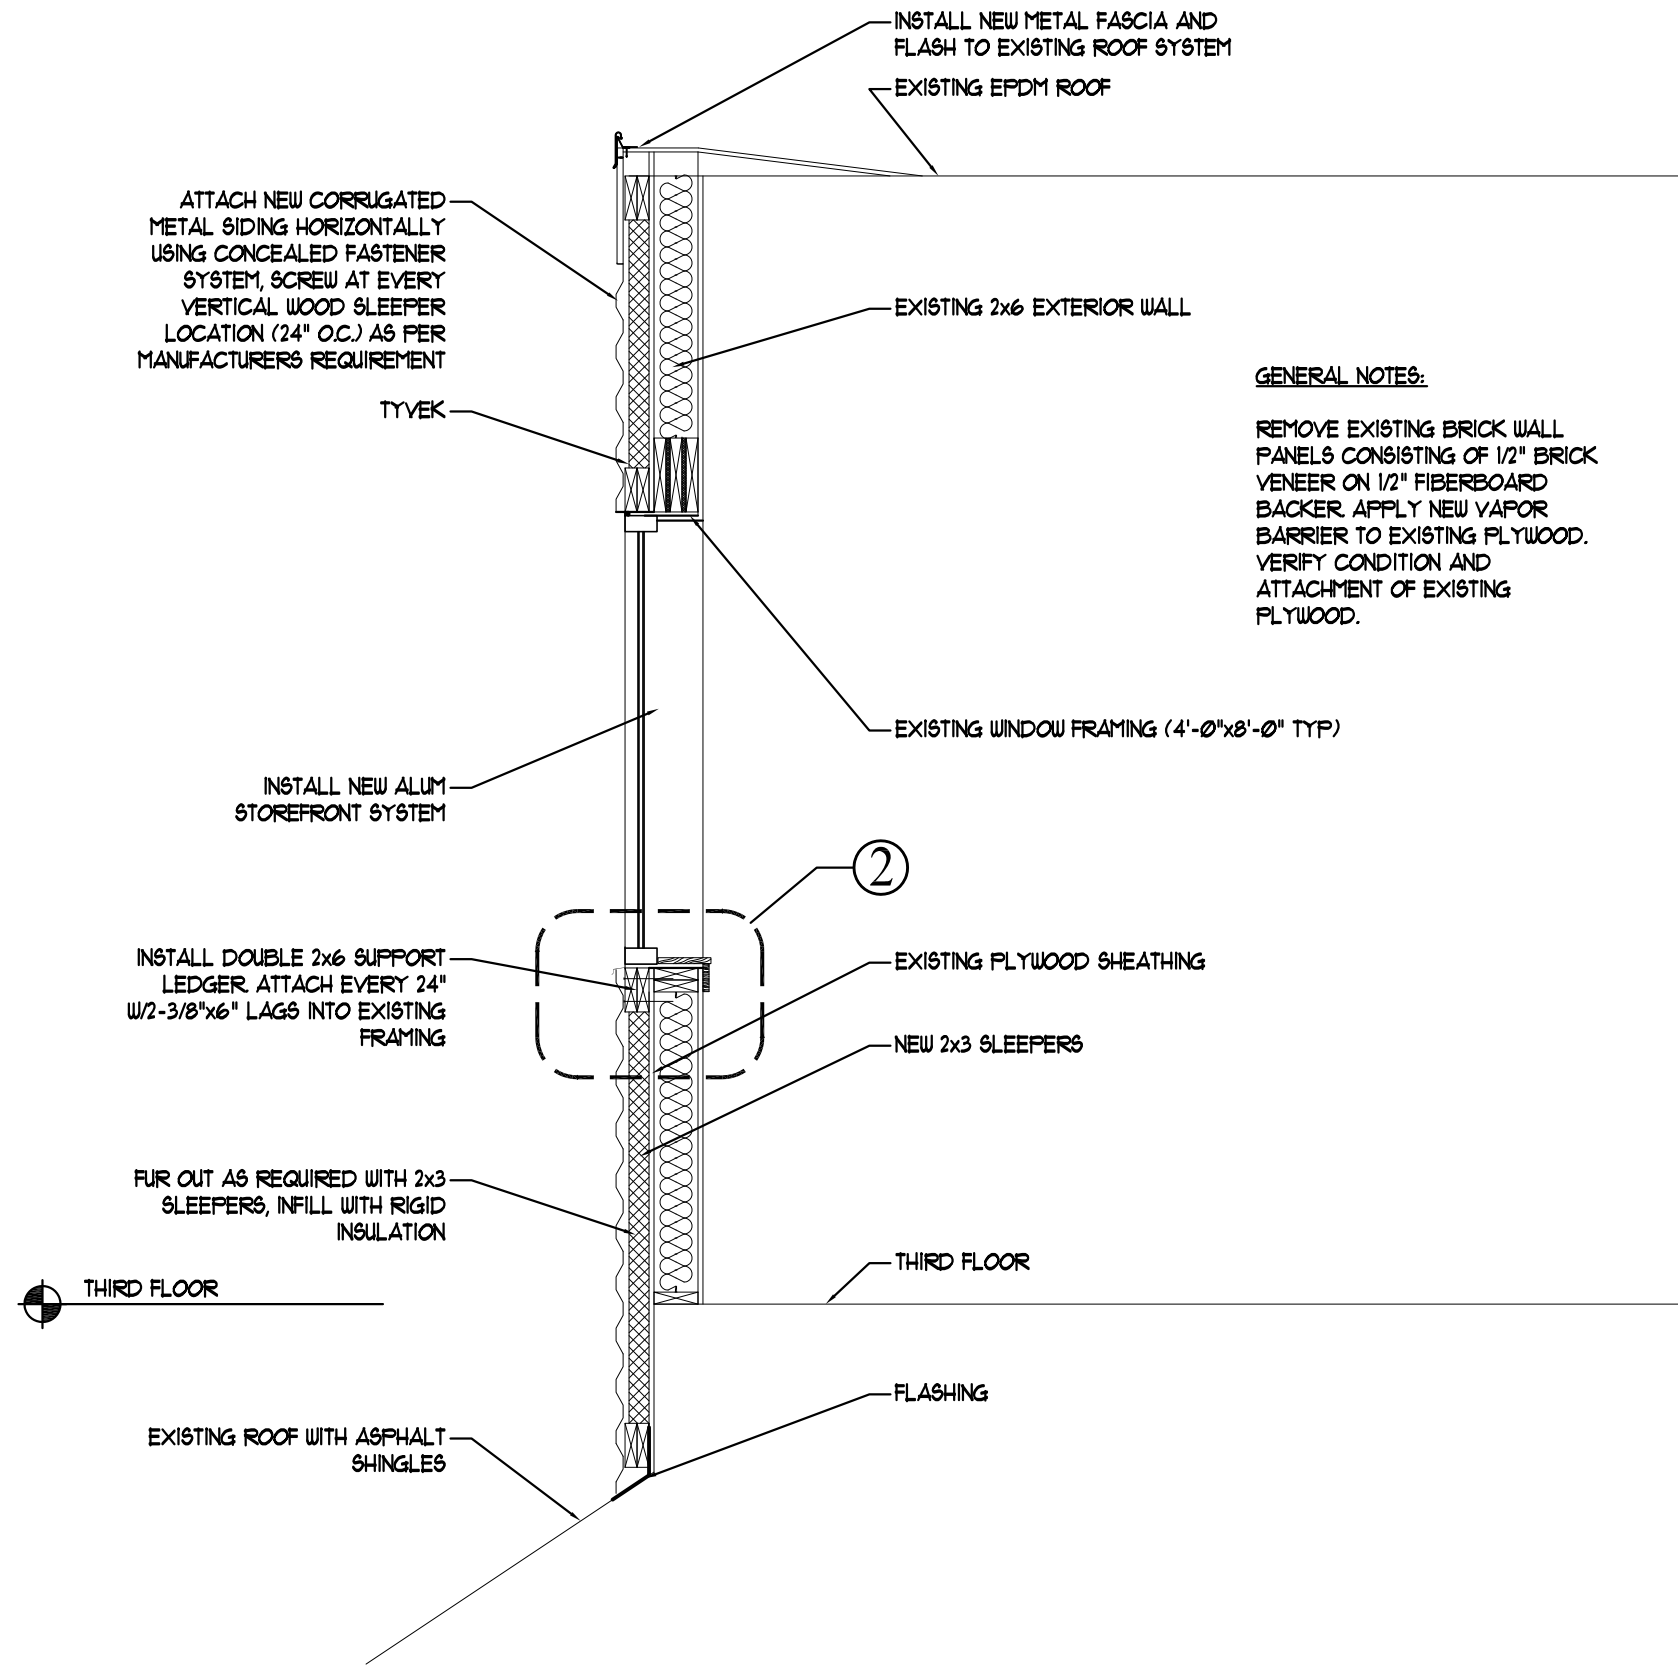

1 WALL SECTION
SCALE: 1/2" = 1'-0"

GENERAL NOTES:
REMOVE EXISTING BRICK WALL PANELS CONSISTING OF 1/2" BRICK VENEER ON 1/2" FIBERBOARD BACKER. APPLY NEW VAPOR BARRIER TO EXISTING PLYWOOD. VERIFY CONDITION AND ATTACHMENT OF EXISTING PLYWOOD.

Owner:
NEPTUNE PROPERTIES, LLC
120 EXCHANGE ST.
PORTLAND, ME

ARCHETYPE
architects
48 Union Wharf Portland, Maine 04101
(207) 772-6022 Fax (207) 772-4056

Project:
500 WASHINGTON / 970
BAXTER BLVD
PORTLAND, MAINE

Date: 14 June 2013
Scale: 1/2" = 1'-0"
3RD FLOOR
EXTERIOR SIDING
REPLACEMENT

A1