



PARKING LOT ELEVATION
SCALE: 1/4"=1'-0"

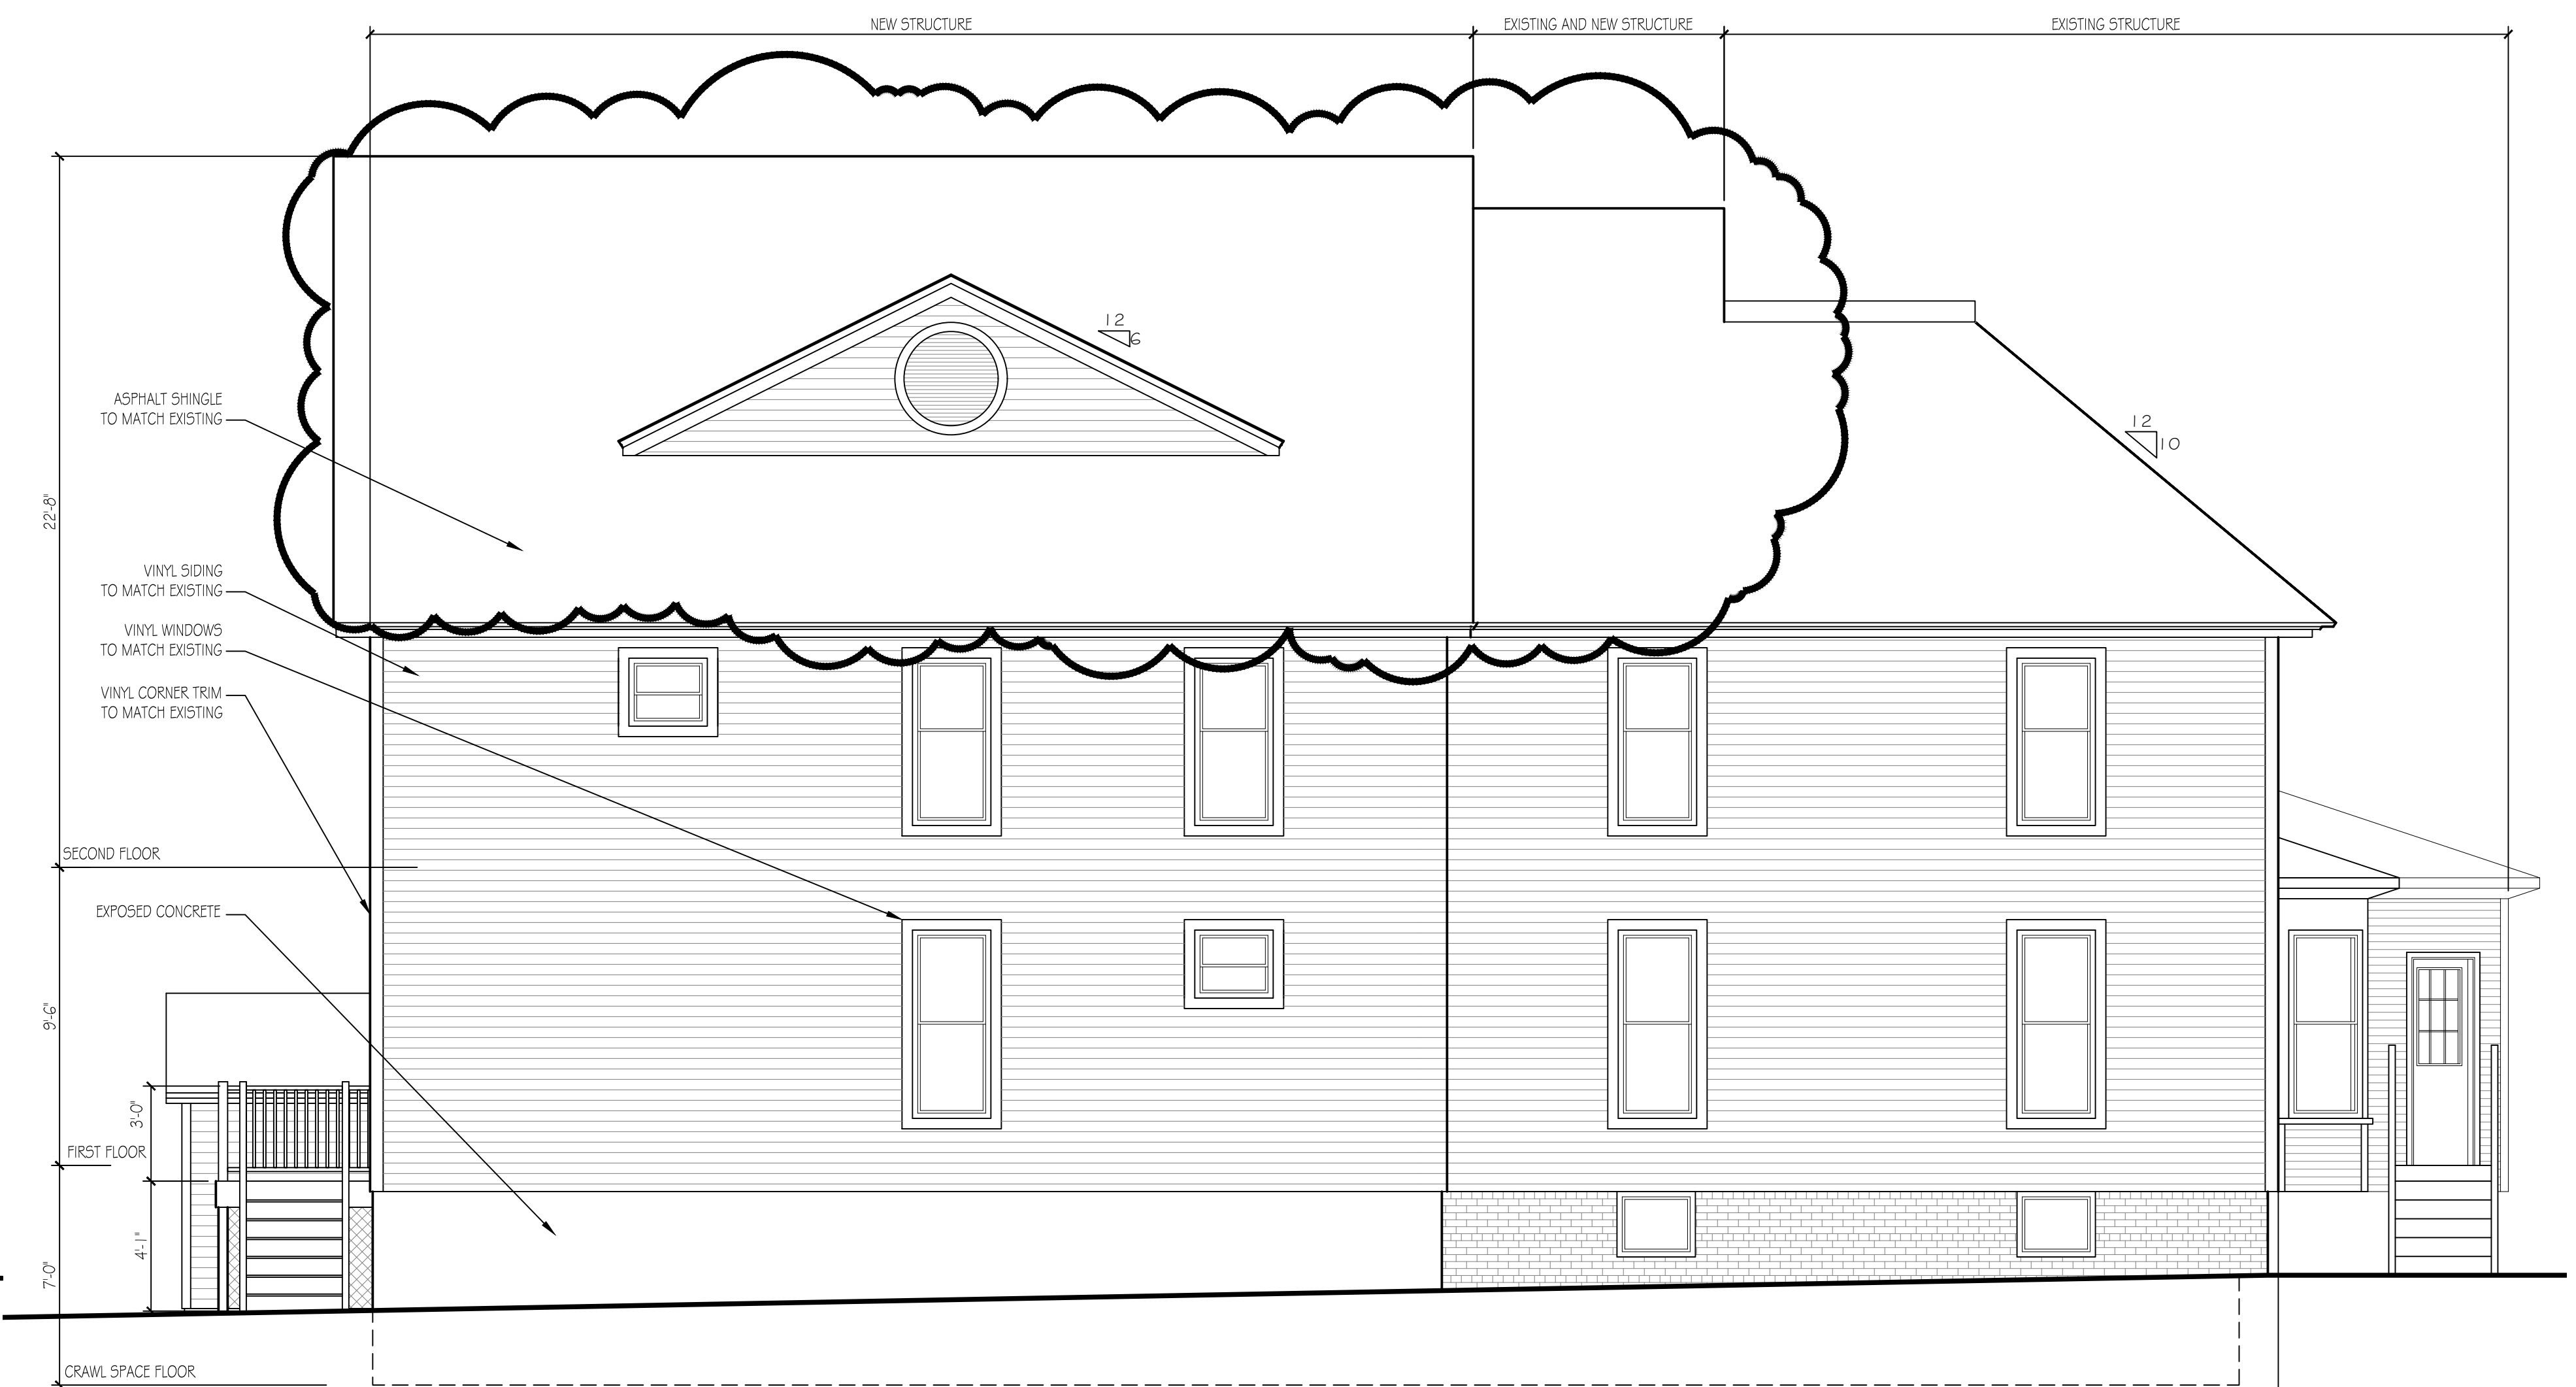

VERANDA STREET ELEVATION
SCALE: 1/4"=1'-0"

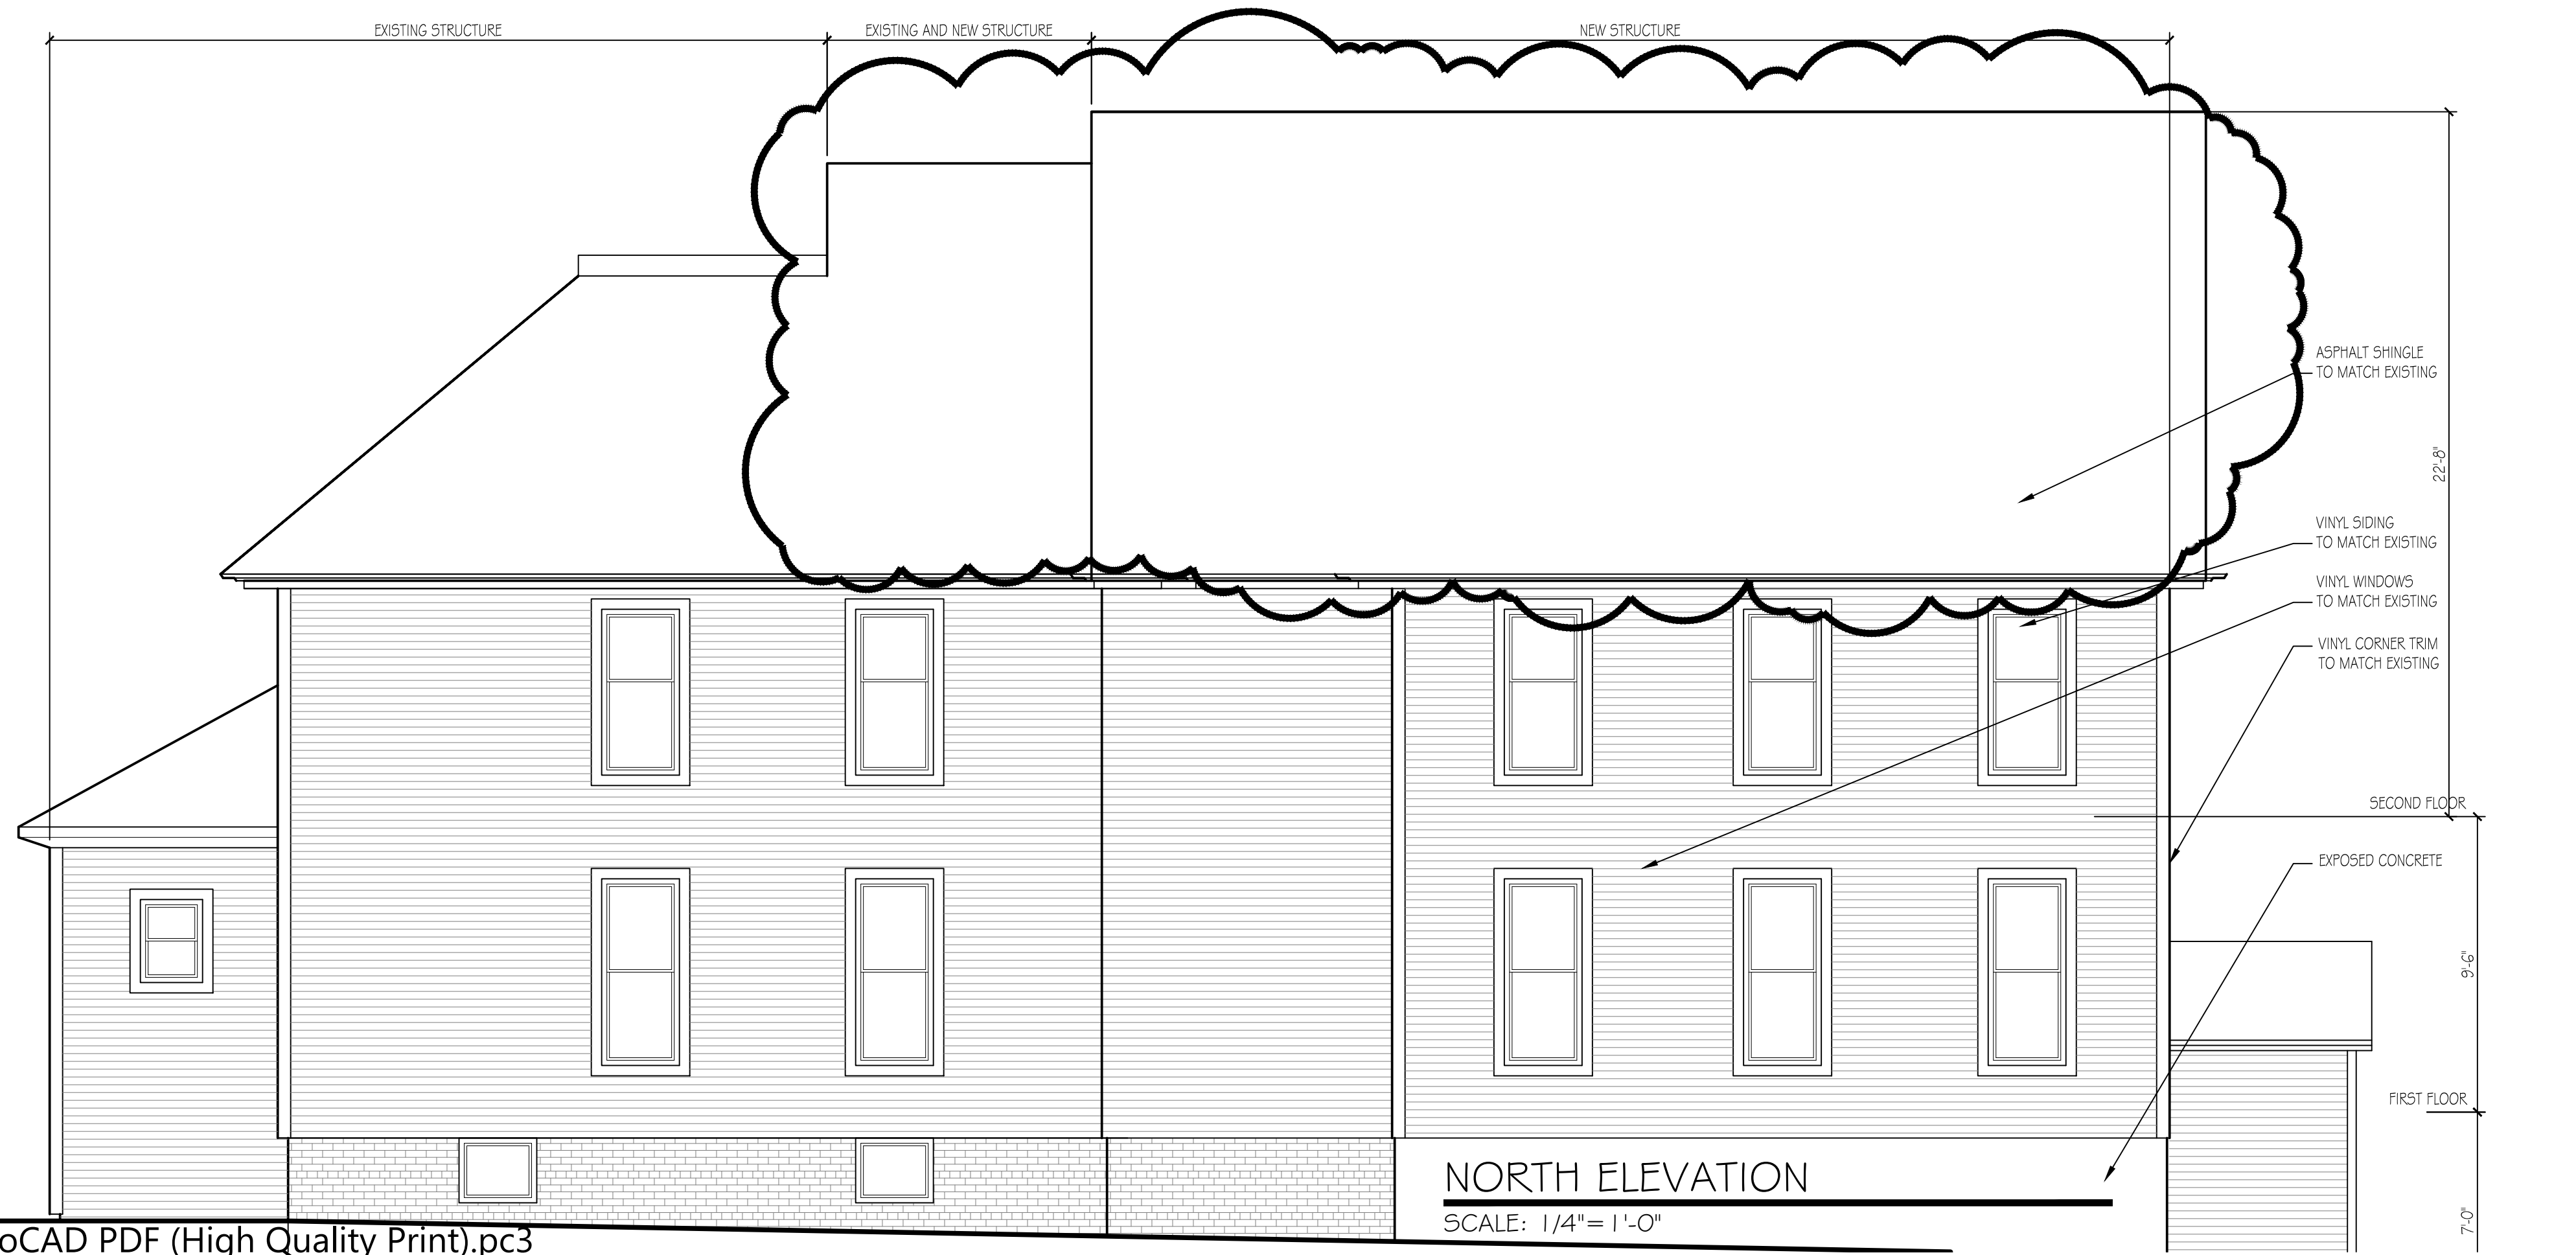


NORTH ELEVATION
SCALE: 1/4"=1'-0"

NOTE:
THE CONTRACTOR/OWNER ASSUMES ALL RESPONSIBILITY FOR LOCAL CODE COMPLIANCE. ALL DRAWINGS, PLANS, SKETCHES ETC. ARE PROVIDED TO OUR CLIENTS BASED UPON INFORMATION PROVIDED BY THE CLIENT AND DRAWN IN ACCORDANCE WITH COMMON BUILDING PRACTICES AND LOCAL CODES. NONE OF THE EMPLOYEES OF CDT ARE NOT REGISTERED ARCHITECTS, ENGINEERS OR LAND SURVEYORS. ALL DIMENSIONS AND SPECIFICATIONS SHOULD BE VERIFIED BY CLIENT AND/OR CONTRACTOR BEFORE ACTUAL CONSTRUCTION BEGINS. IF DIMENSIONS AND SPECIFICATIONS ARE NOT VERIFIED BY CLIENT AND/OR CONTRACTOR BEFORE ACTUAL CONSTRUCTION BEGINS CDT WILL BE HELD HARMLESS. CDT ASSUMES NO LIABILITY FOR CHANGES AND/OR REVISIONS MADE TO PLANS BY CLIENT AND/OR CONTRACTOR.

1. Contractor/owner responsible for securing all necessary permits.
2. Contractor/owner will Comply with all applicable codes and ordinances.
3. Contractor/owner to verify all site grades and dimensions.

PROPERTY OF
ad=de=Tech
235 Riverside Industrial Parkway
Portland, ME 04102

SCHNEIDER
Property Management

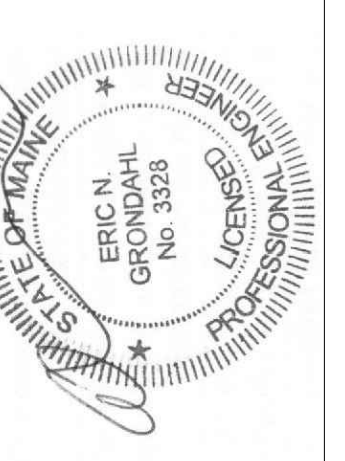

Building Addition
522 Washington Ave
Schneider Property
Management, LLC

NO	DATE	REMARKS	BY
A	09-24-15	ISSUED FOR PERMIT	JJO
B	05-23-16	ISSUED FOR PERMIT	JJO
C	09-18-16	MODIFIED ROOF FRAMING	

CODE: IRC 2009
TOWN: PORTLAND
DATE: 09-24-15
SCALE: As Noted
DRAWN: JJO
TITLE: ELEVATIONS
FILE:
SHEET: A2-01