



18 PART - ATTIC FLOOR PLAN
 Scale: 3/16" = 1'-0"

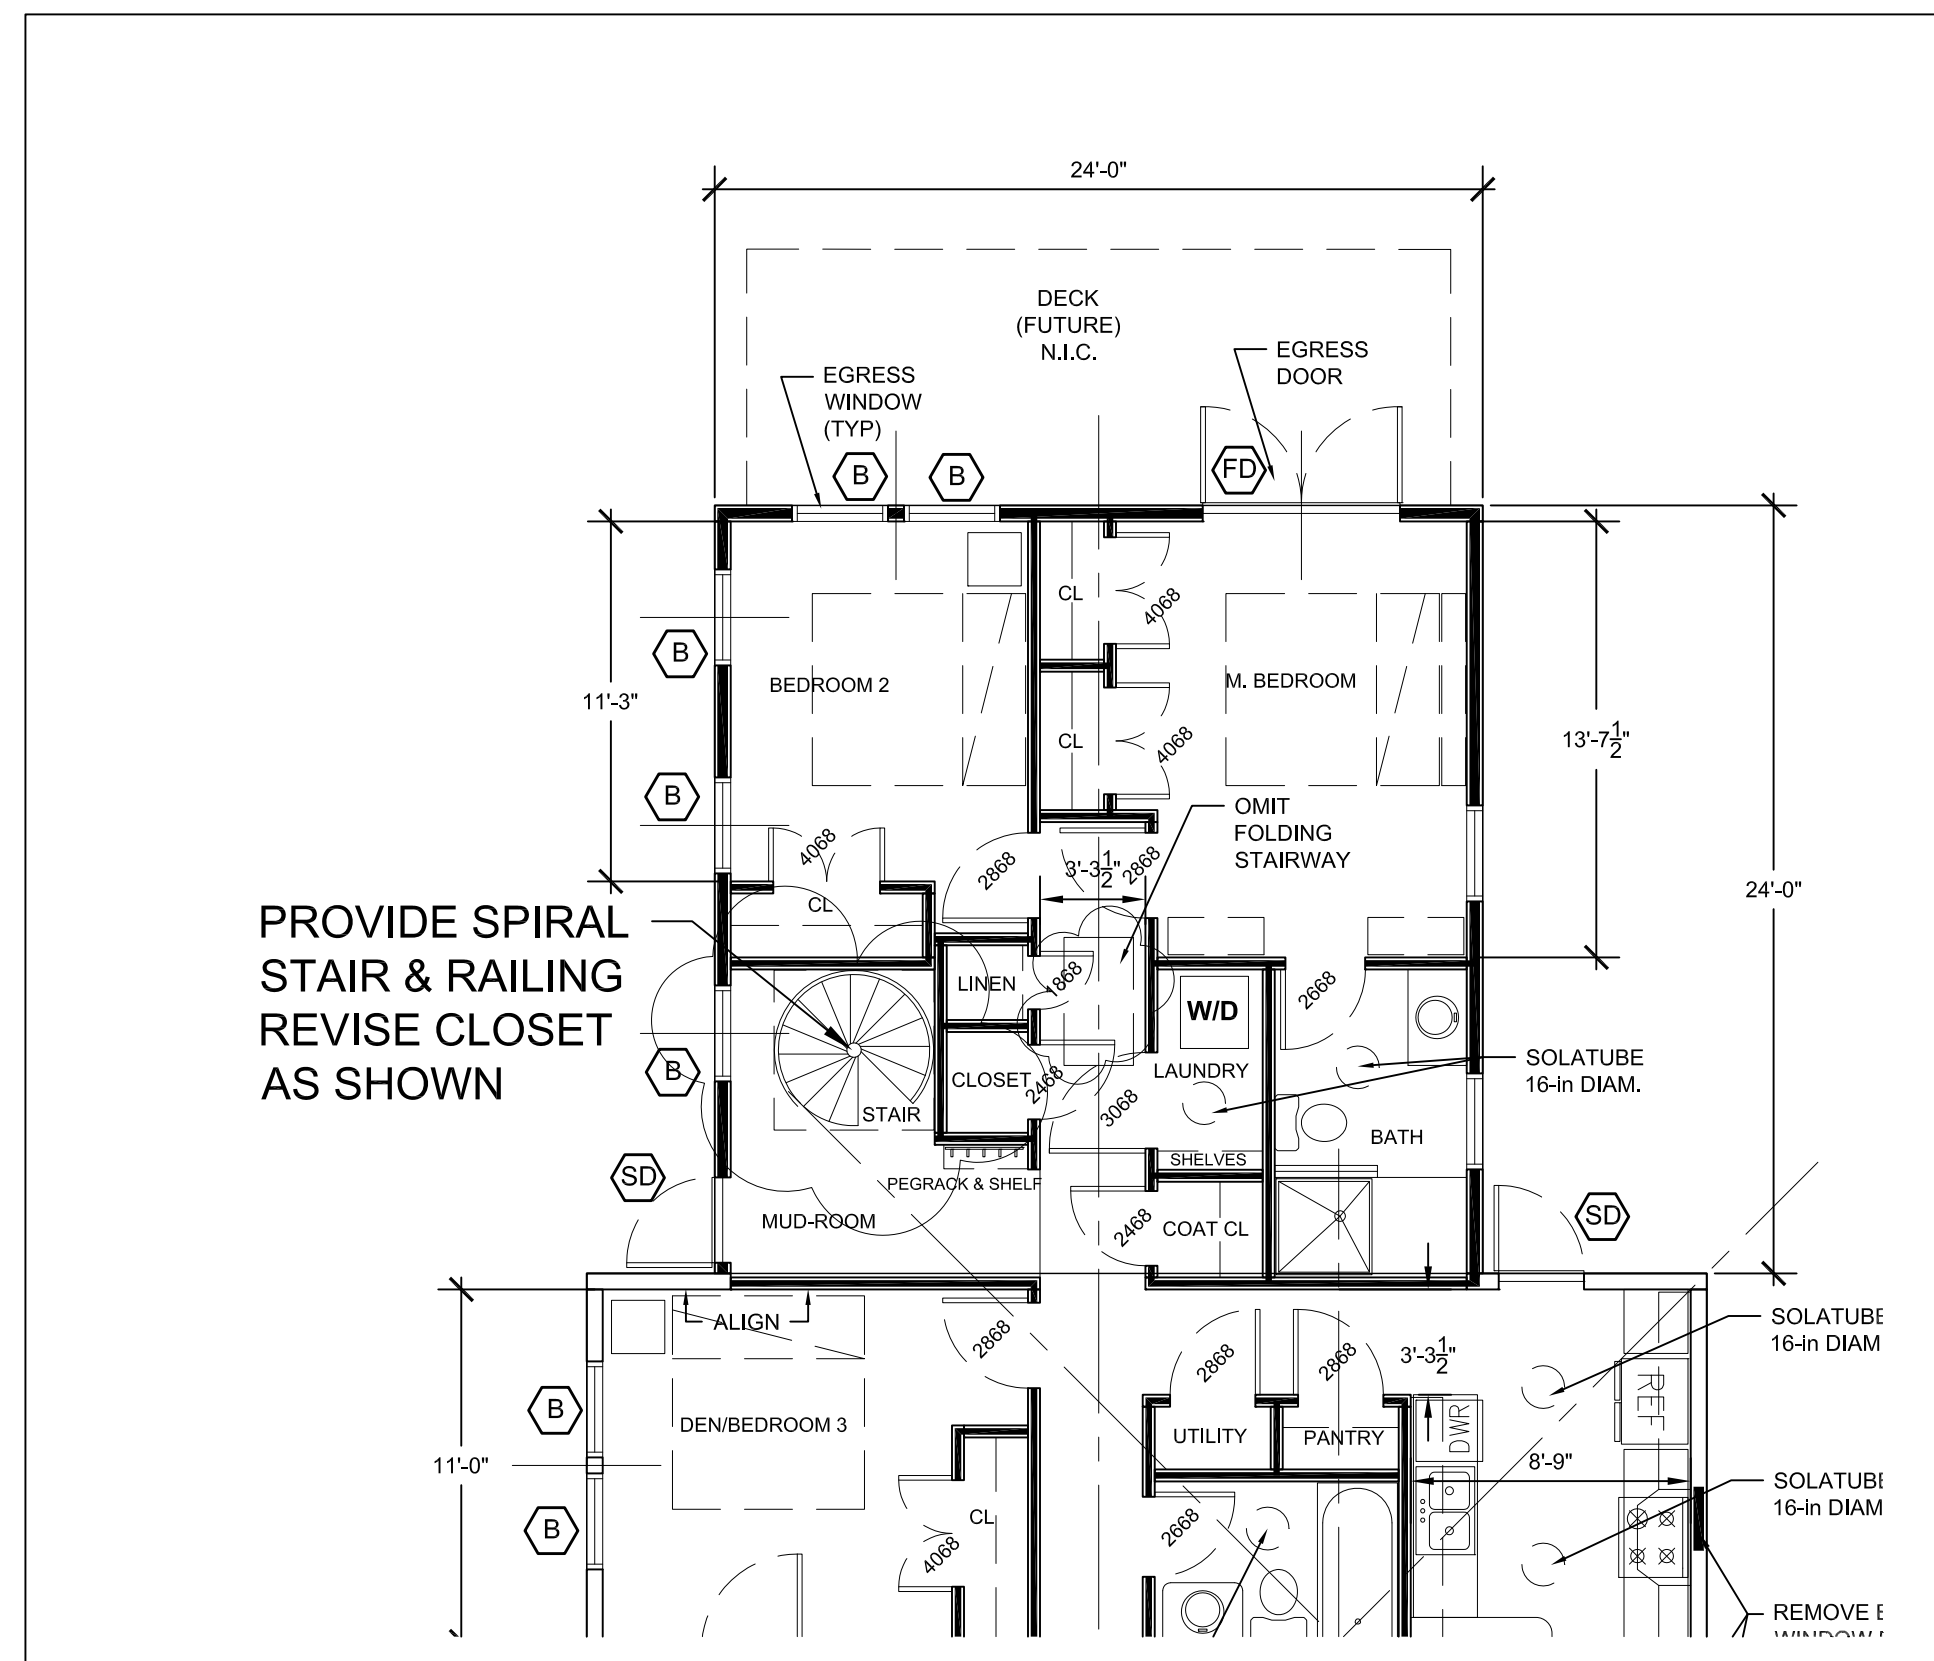

17 PART - FIRST FLOOR PLAN
 Scale: 3/16" = 1'-0"

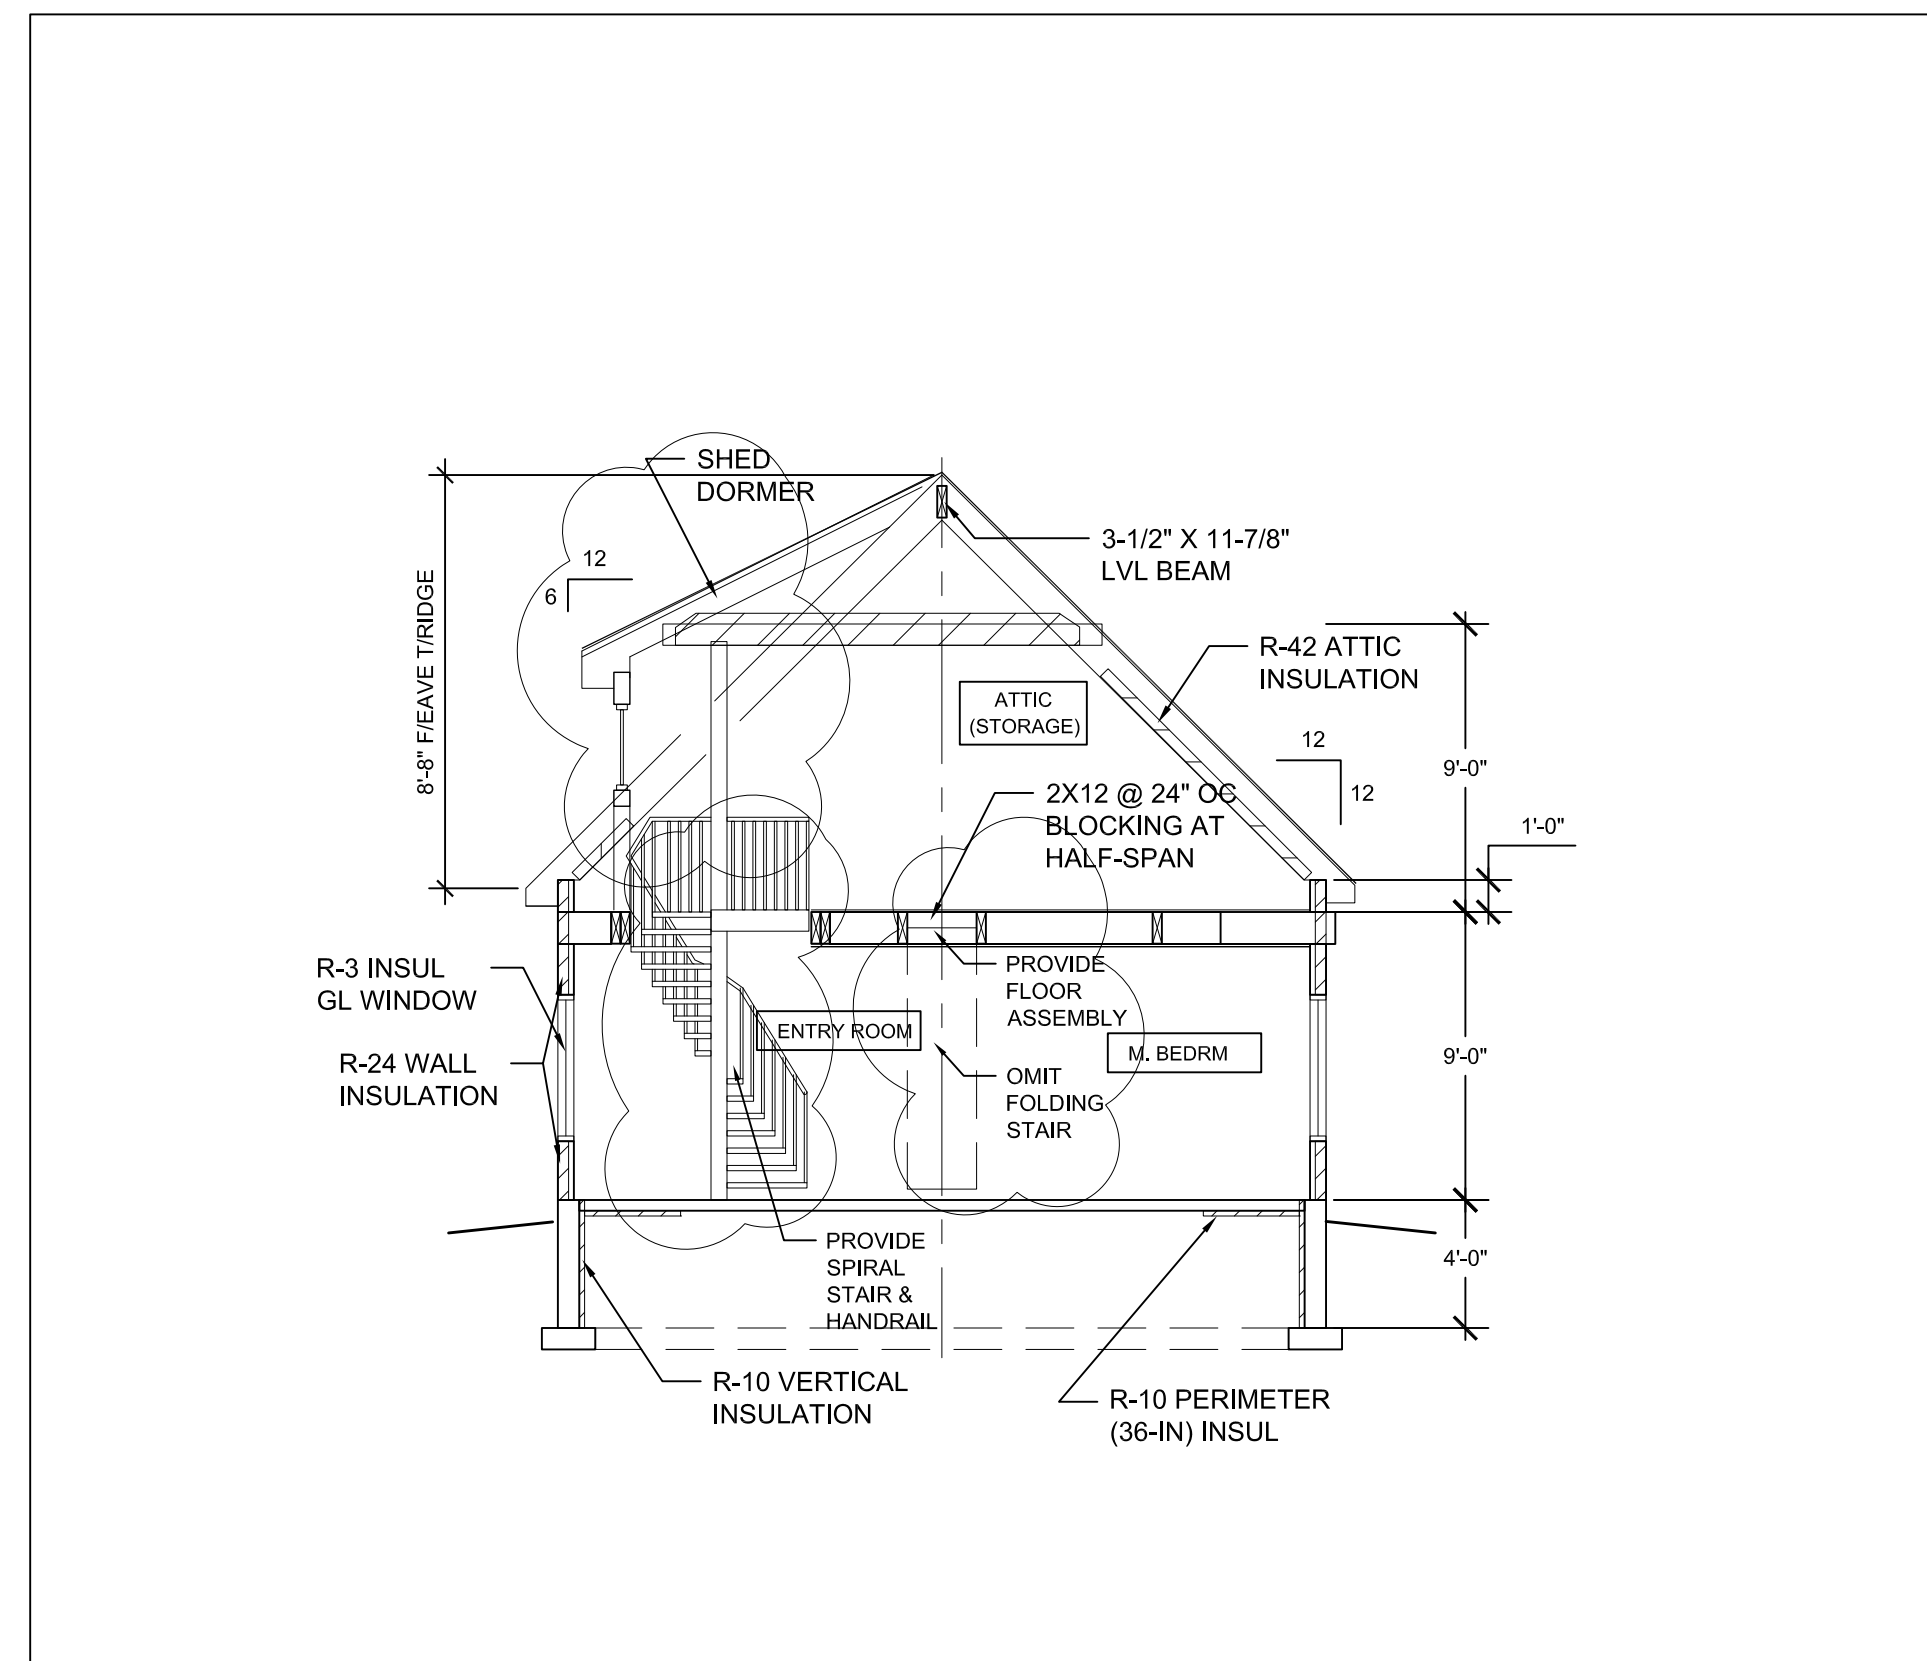

19 CROSS SECTION
 Scale: 3/16" = 1'-0"

