




15 **REAR ELEVATION**
 Scale: 3/16" = 1'-0"

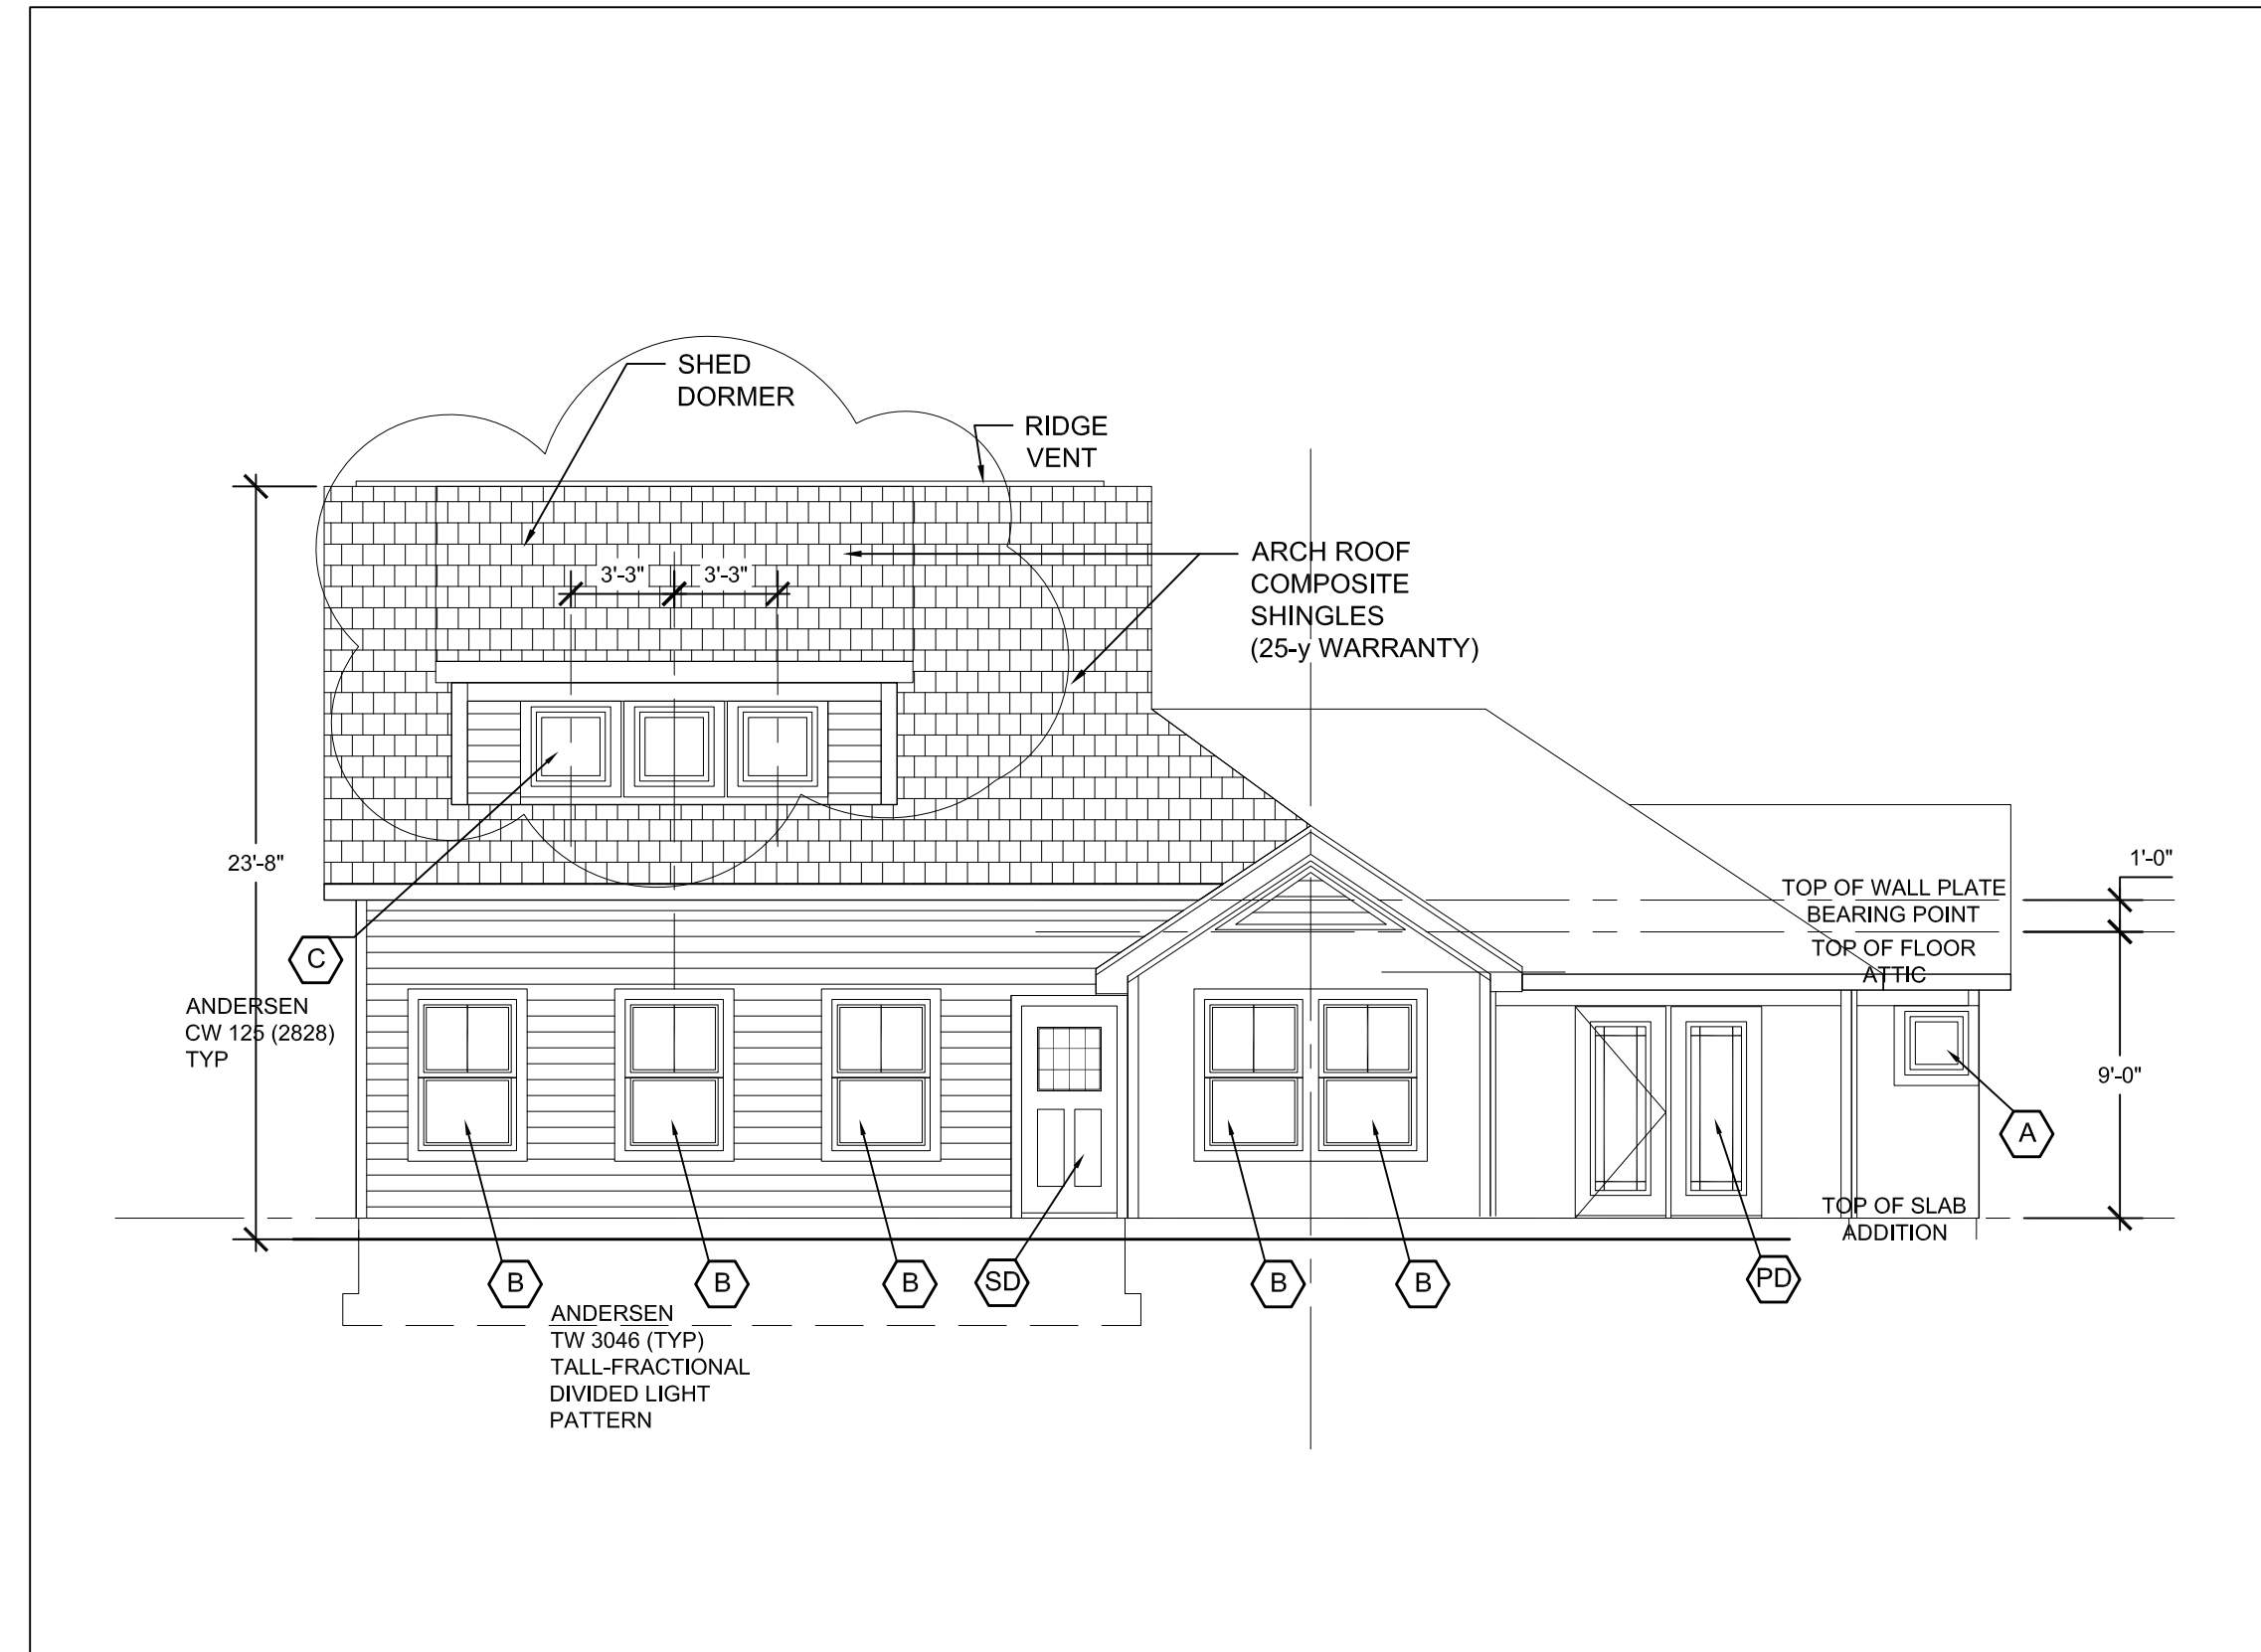

16 **SIDE ELEVATION**
 Scale: 3/16" = 1'-0"

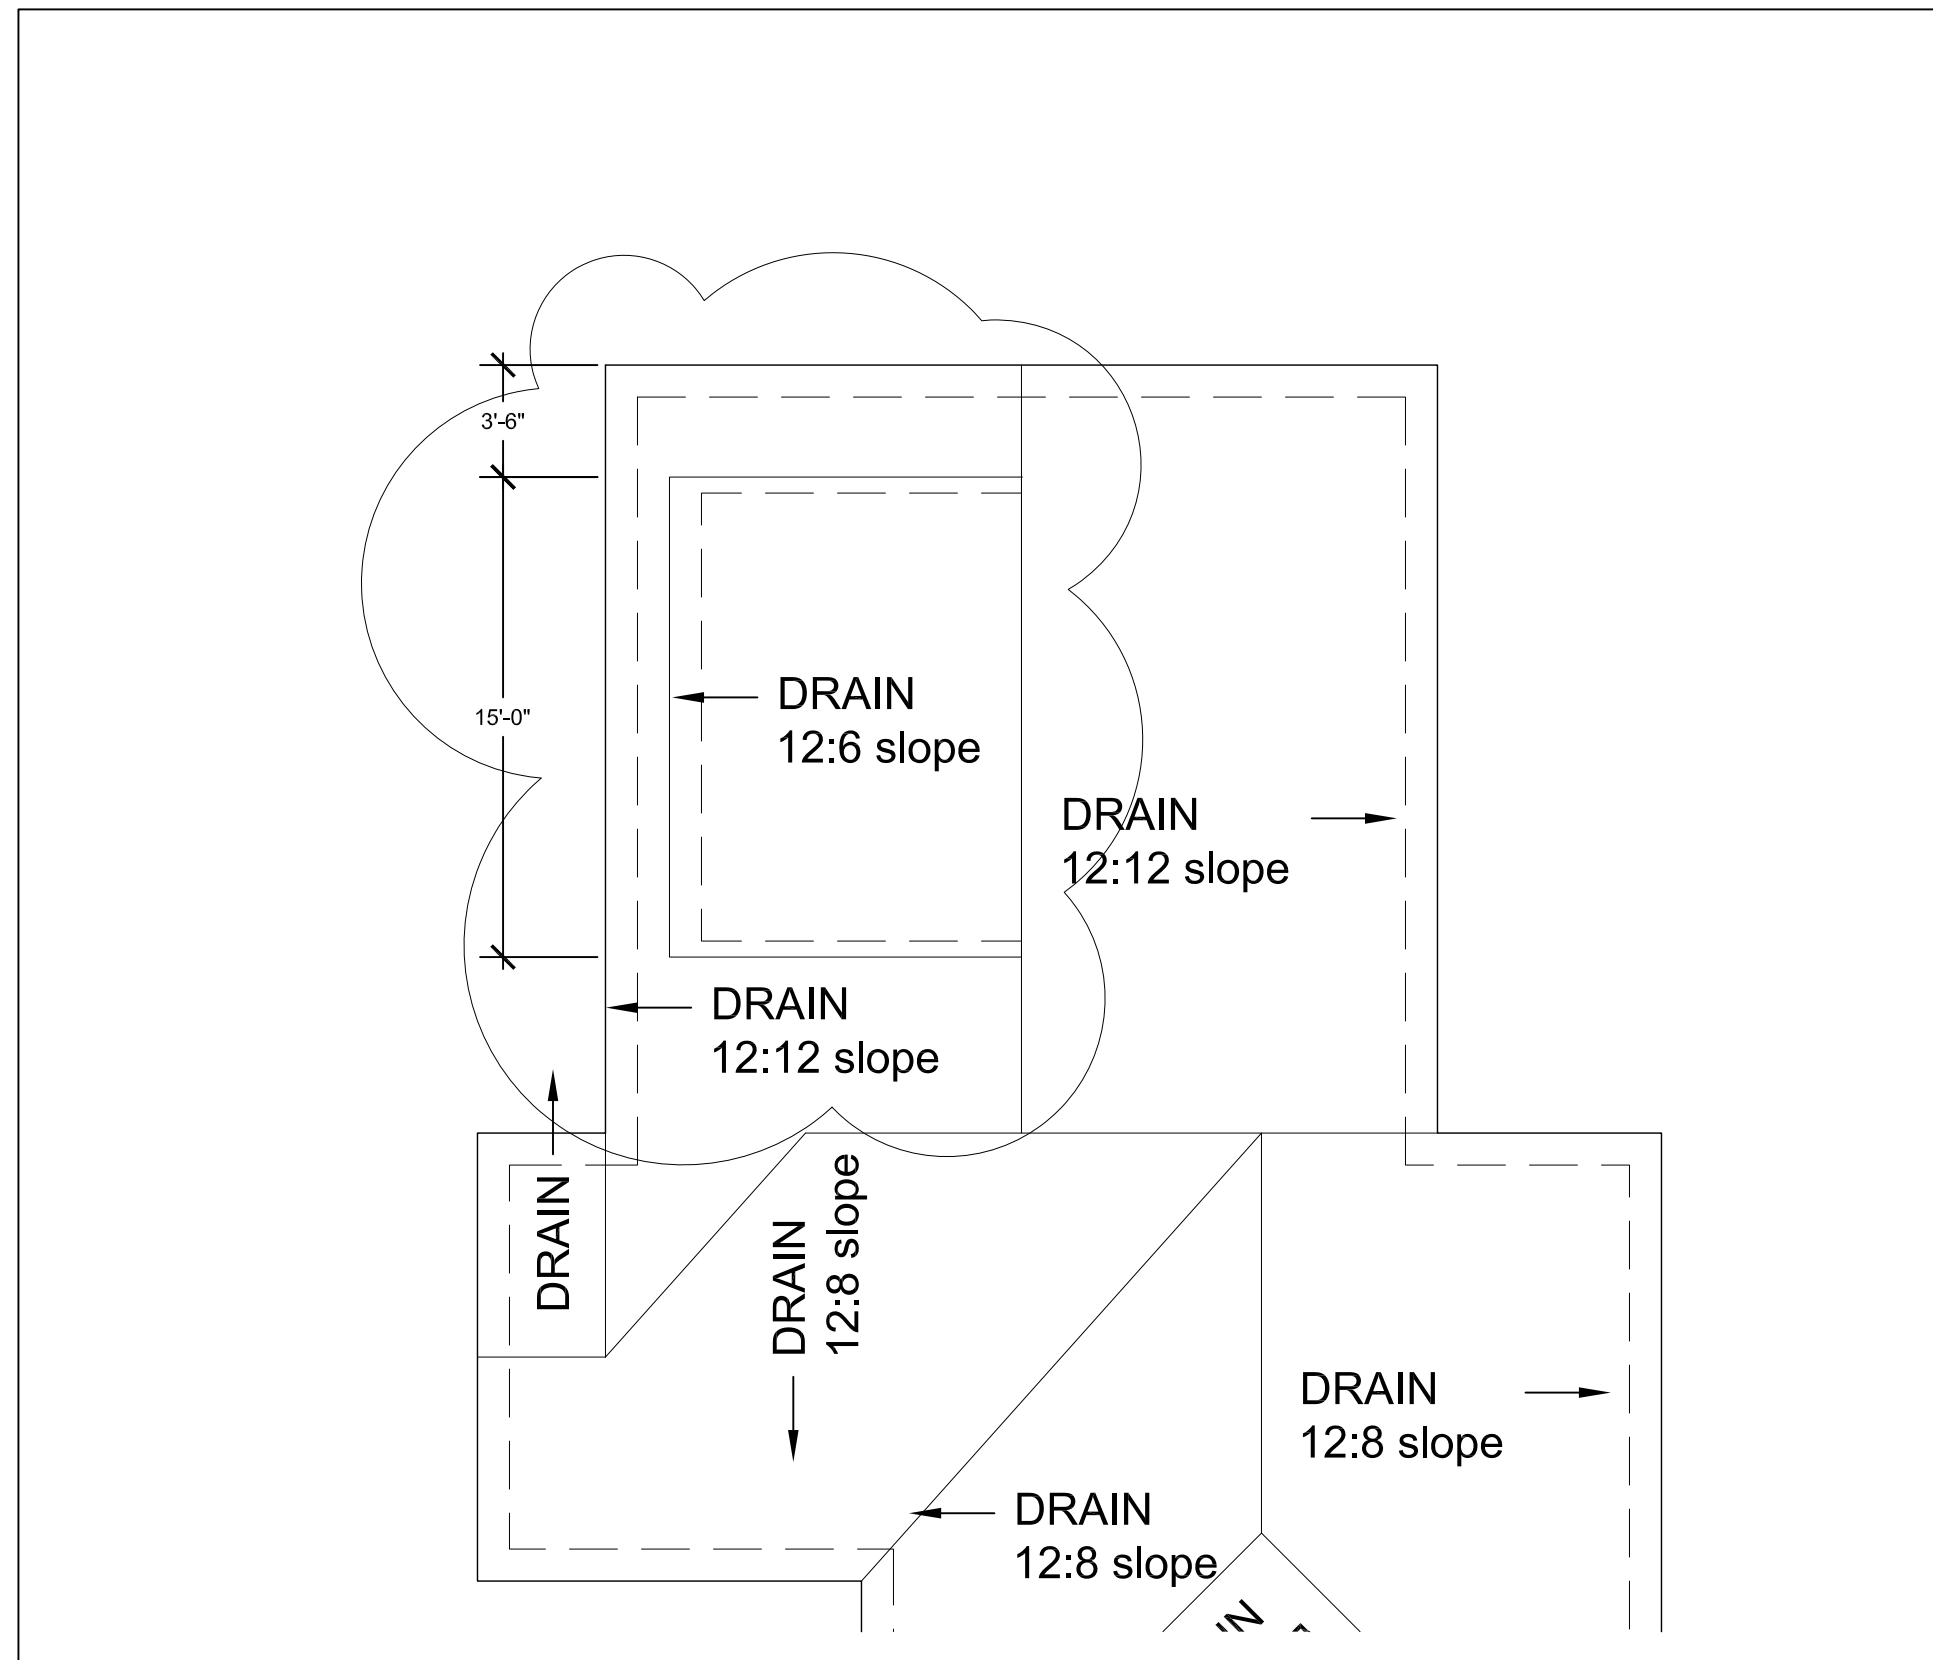

14 **PART - ROOF PLAN**
 Scale: 3/16" = 1'-0"

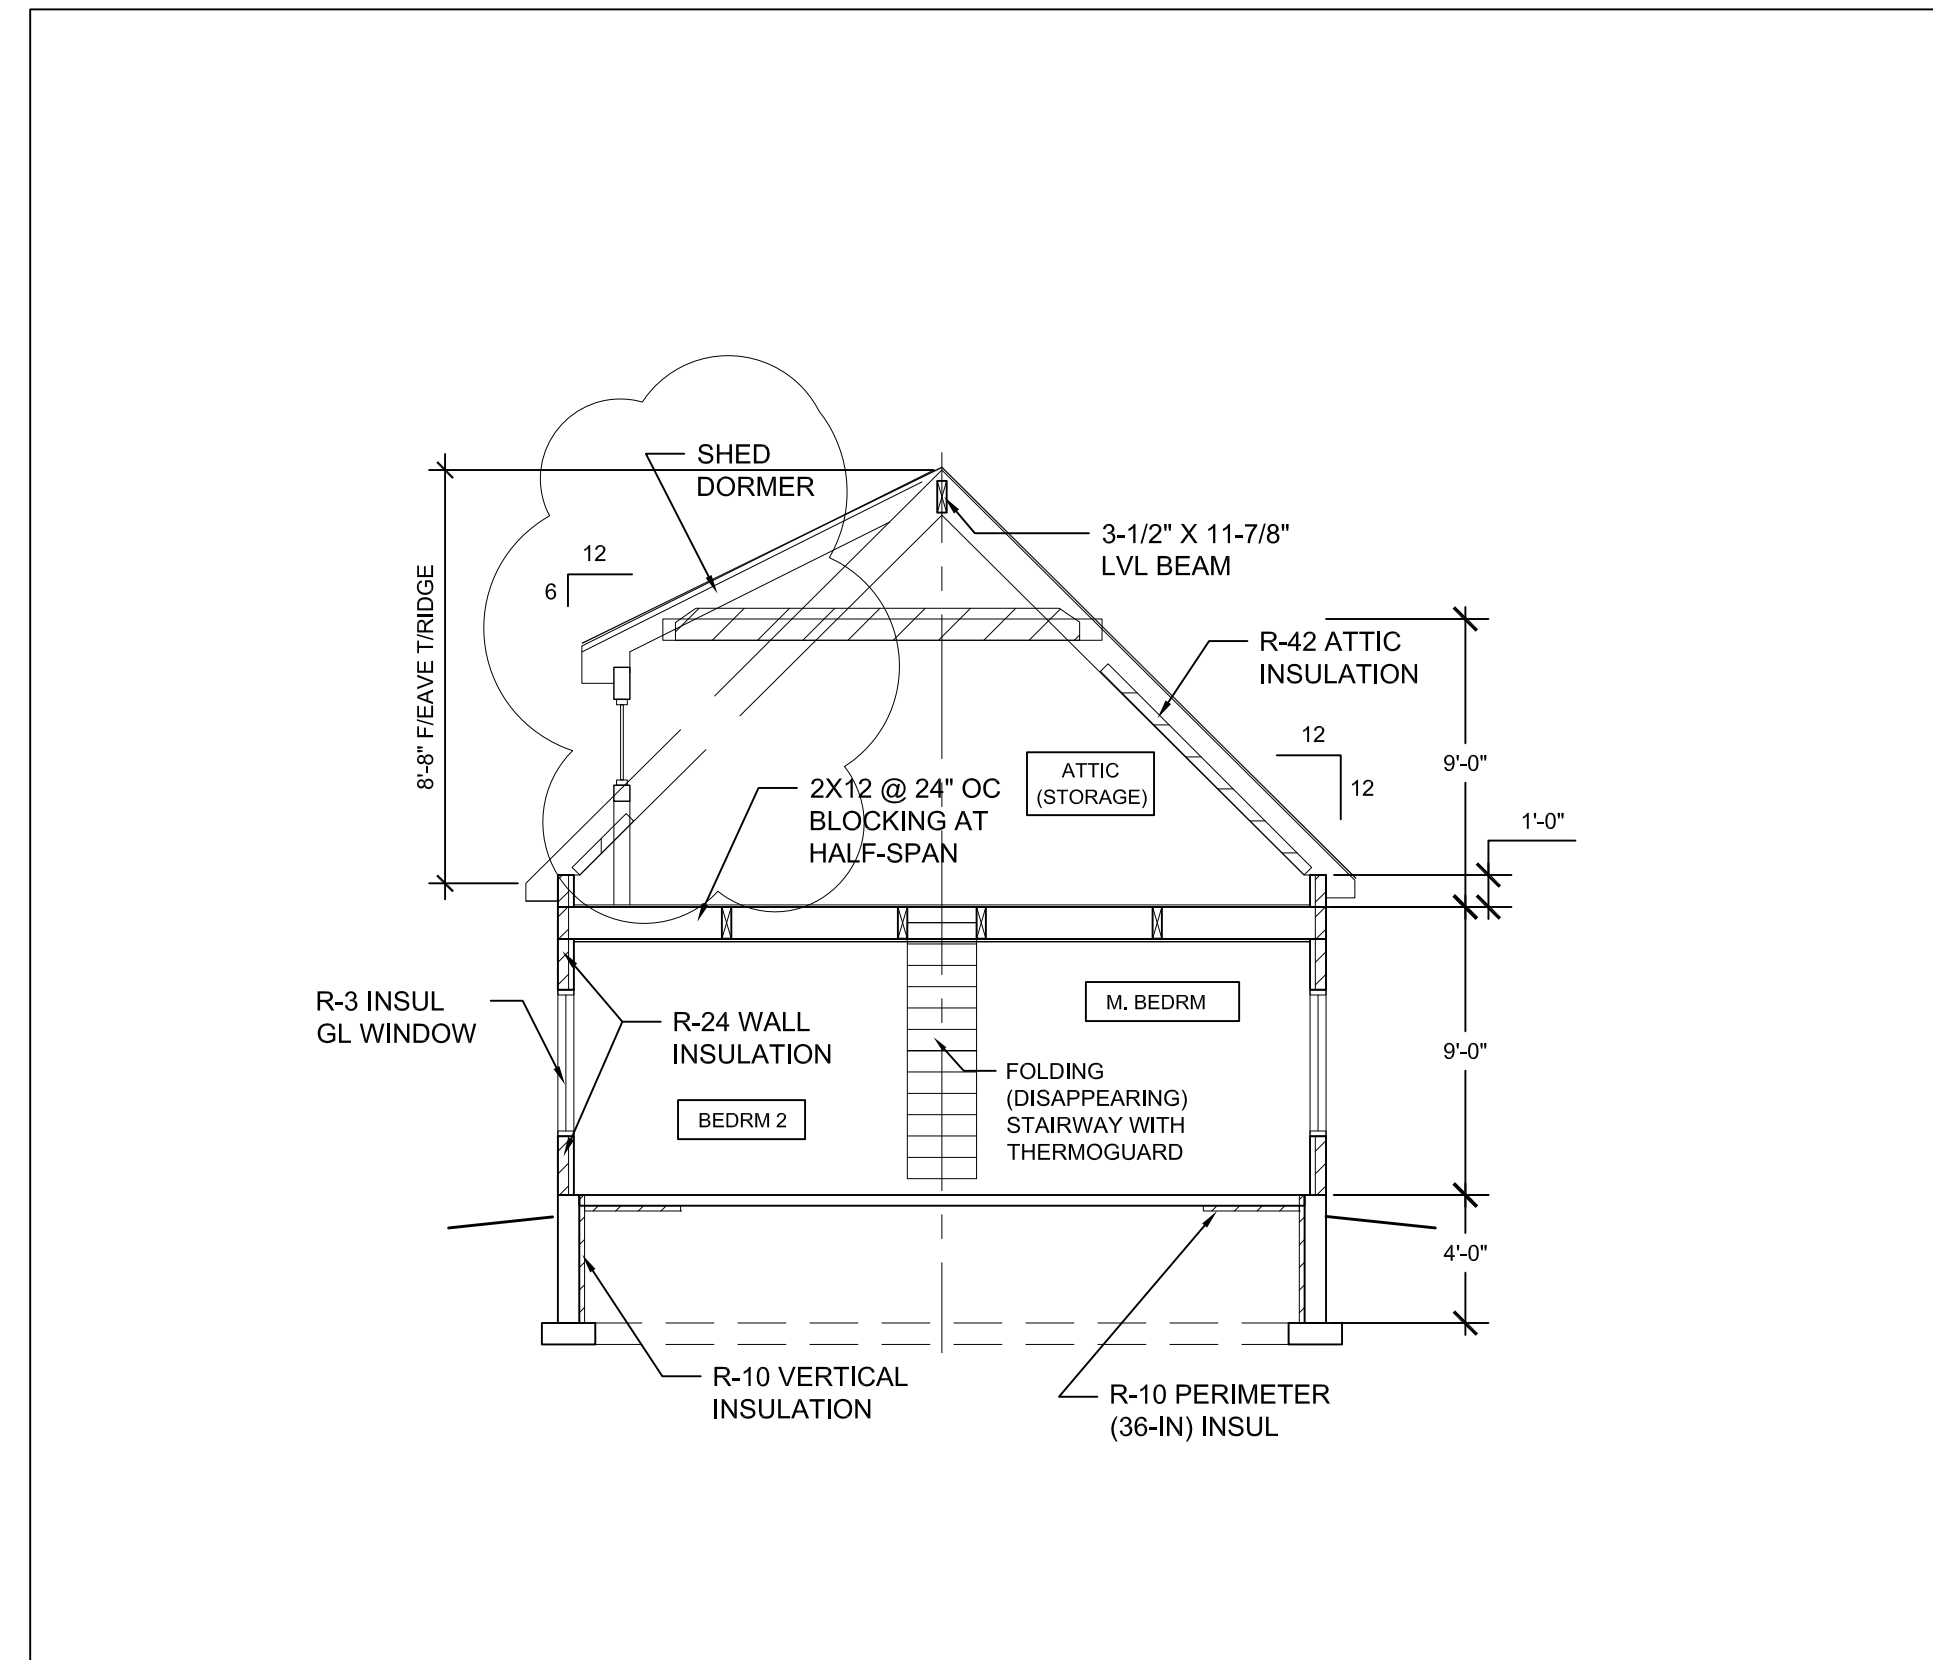

13 **CROSS SECTION**
 Scale: 3/16" = 1'-0"

SAG

FOR PERMITTING | AMENDMENT 2 - OCTOBER 23, 2012