




1 NORTHWEST ELEVATION
Scale: 1/4" = 1'-0"

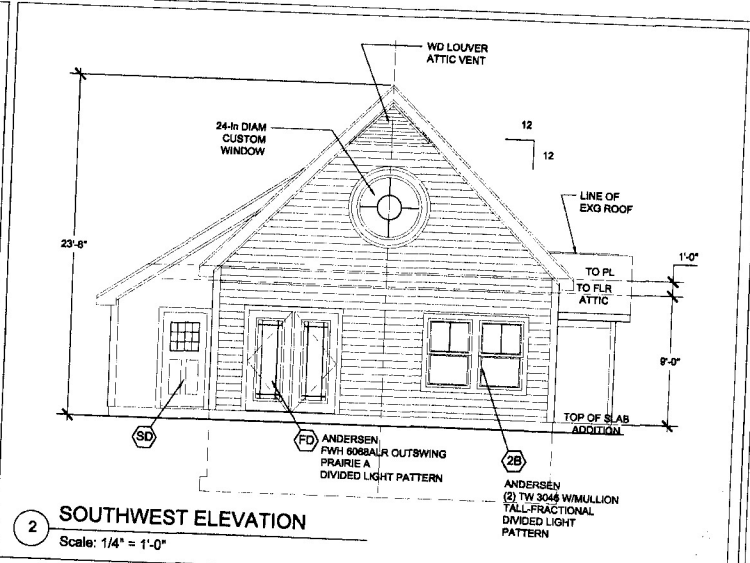

2 SOUTHWEST ELEVATION
Scale: 1/4" = 1'-0"

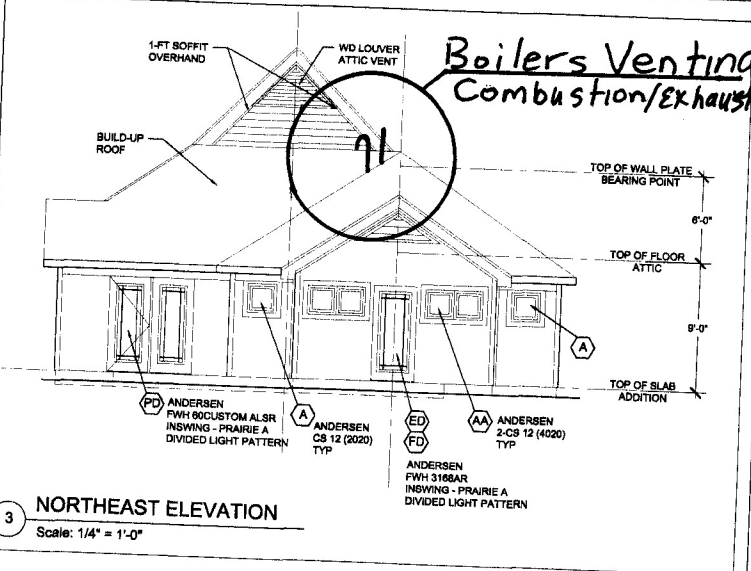

3 NORTHEAST ELEVATION
Scale: 1/4" = 1'-0"

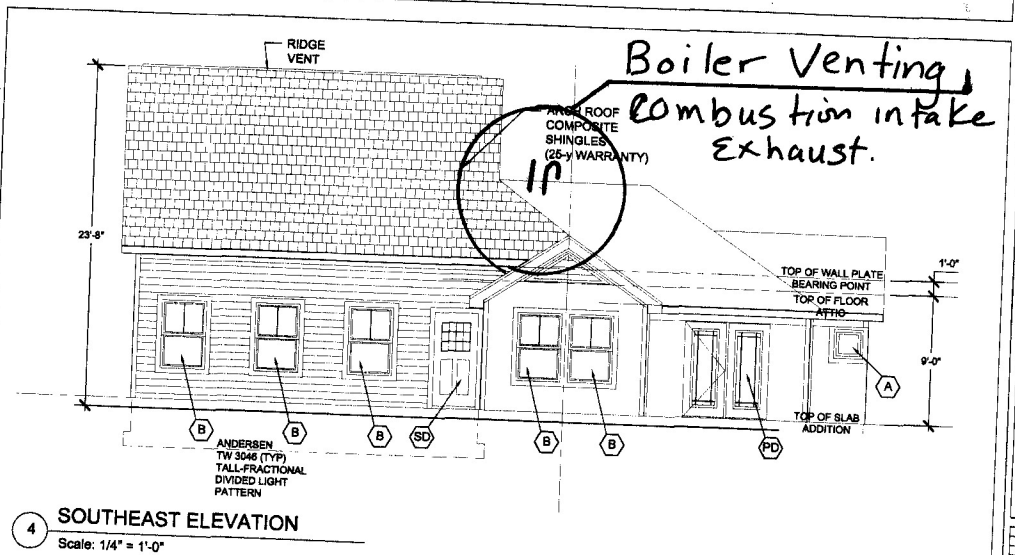

4 SOUTHEAST ELEVATION
Scale: 1/4" = 1'-0"

*Boilers Venting
Combustion/Exhaust.*

*Boiler Venting
Combustion Intake
Exhaust.*



RUSH & ALLISON BROWN
PORTLAND, MAINE

RESIDENCE ADDITION & RENOVATIONS

25 LENNOX STREET
PORTLAND, MAINE

ARCHITECT'S PROJECT NO.:
ARQ 12-08
DRAWN BY:
SAG

REVIEWED BY:
A-2

BUILDER'S SET - AUGUST 14, 2012