

**PORT & GUTZ**  
ARCHITECTURE

55 NEWBURY STREET  
PORTLAND, ME 04101  
fax 207.751.9000  
info@portandgutz.com

CONSULTANTS


**Zukunft & Spazio**  
**Residence**  
52 Berwick  
Portland, Maine

NO.	DATE	DESCRIPTION	DESIGNED BY
1			


Date Issued: December 14, 2005  
Project Number: 050205  
Drawing Scale:

**EXTERIOR ELEVATION**

Drawn By: LAG  
Checked By: LAG  
A3

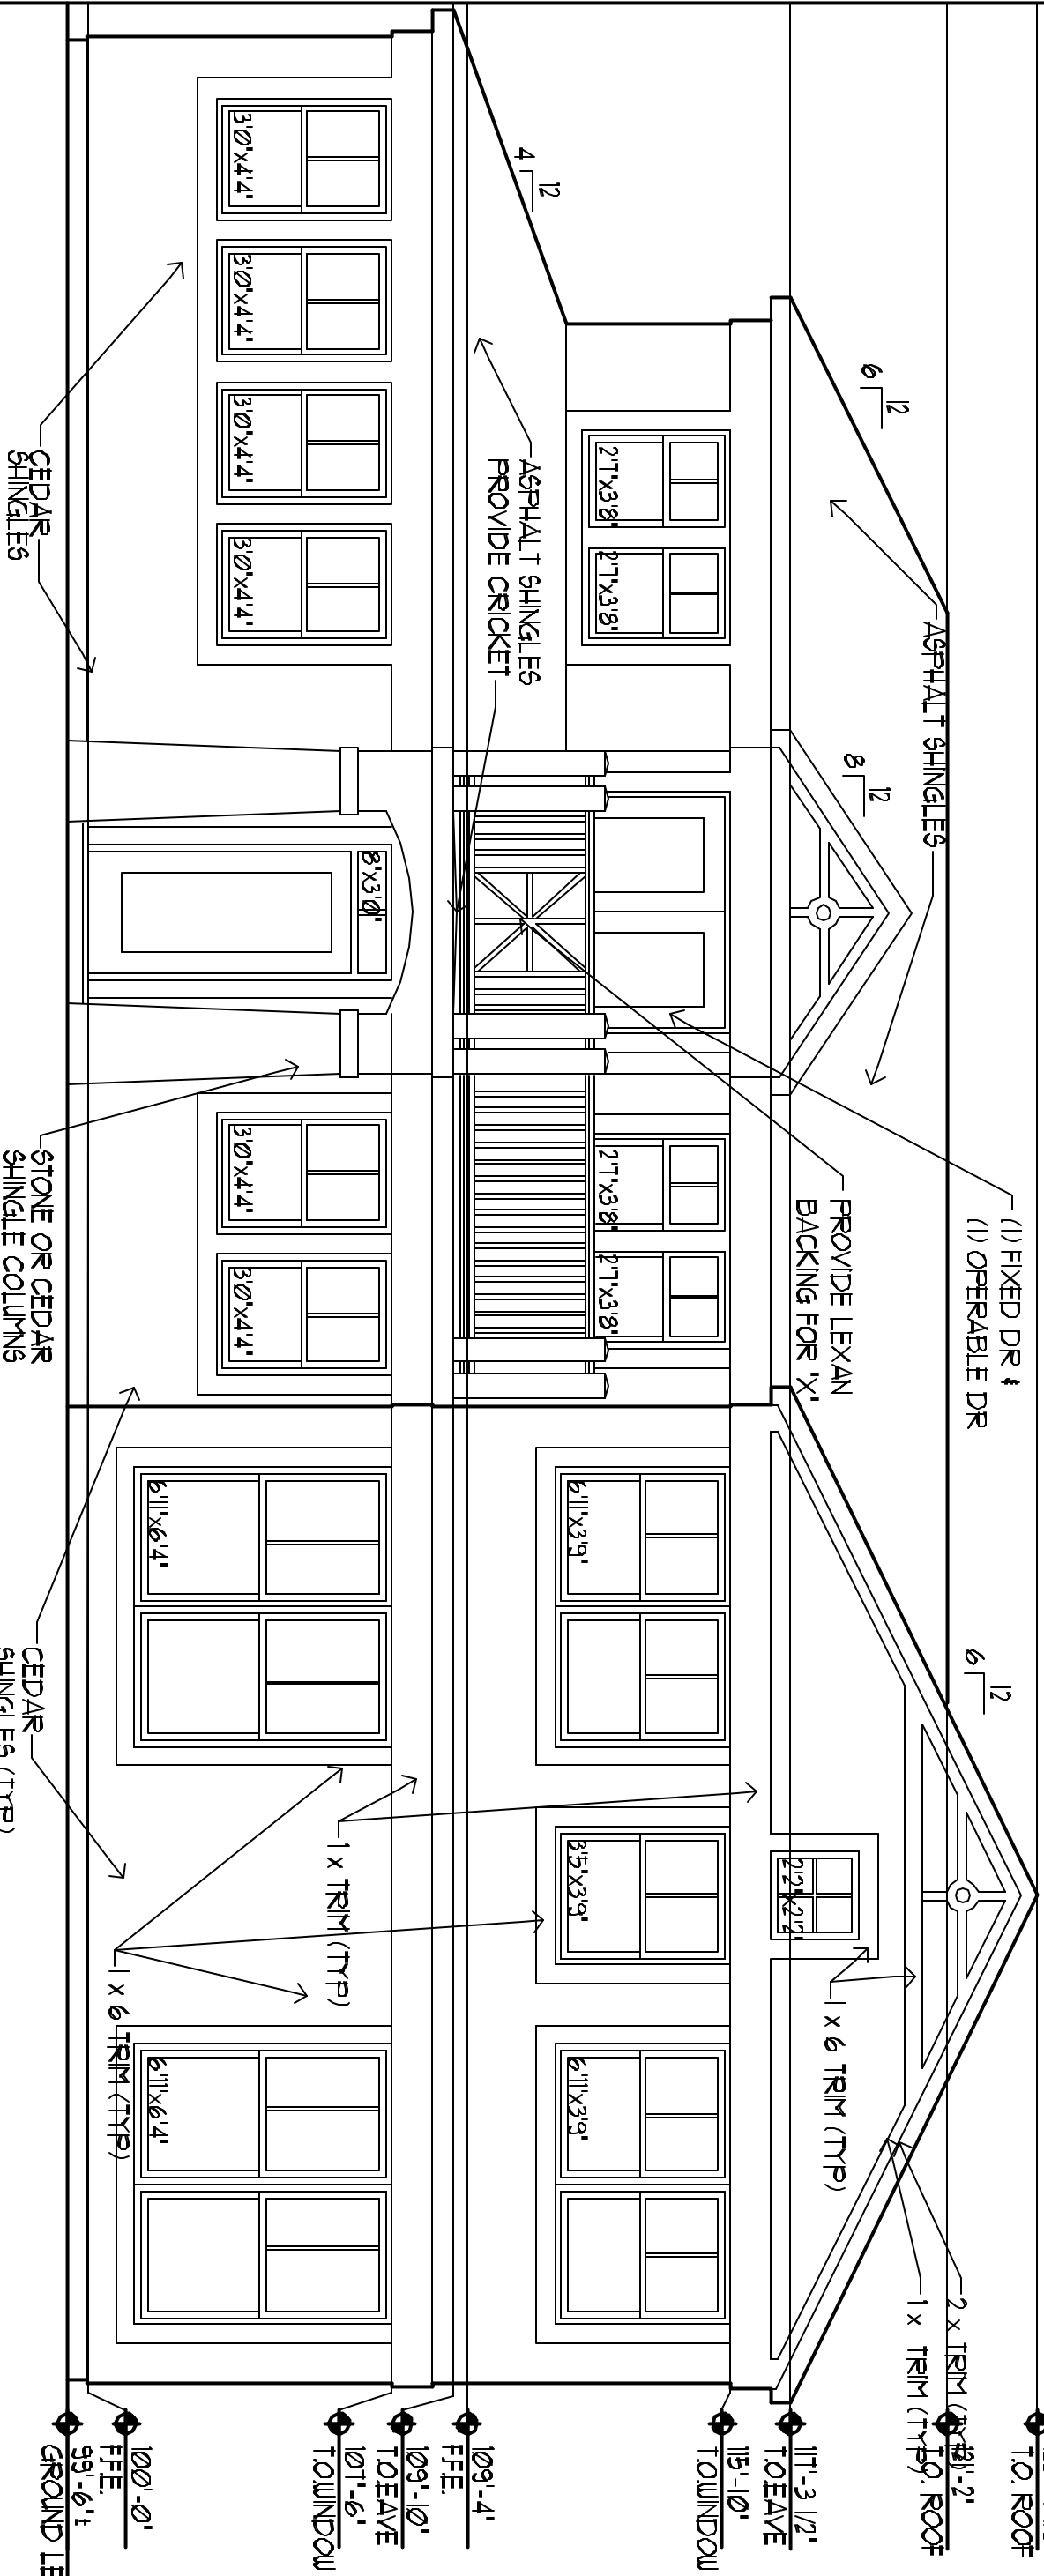

**OCEAN ELEVATION**

 

SCALE: 1/4" = 1'-0"