



KEY	
	OVERHEAD ELECTRIC
	PROPERTY LINE
	SETBACK
	EROSION CONTROL FENCING
	SEWER

AVERAGE GRADE CALCULATION	
A1 :	26'-3"
D1 :	26'-1"
D3 :	26'-9"
A3 :	26'-10 1/2"
AVERAGE : 26'-5 5/8"	

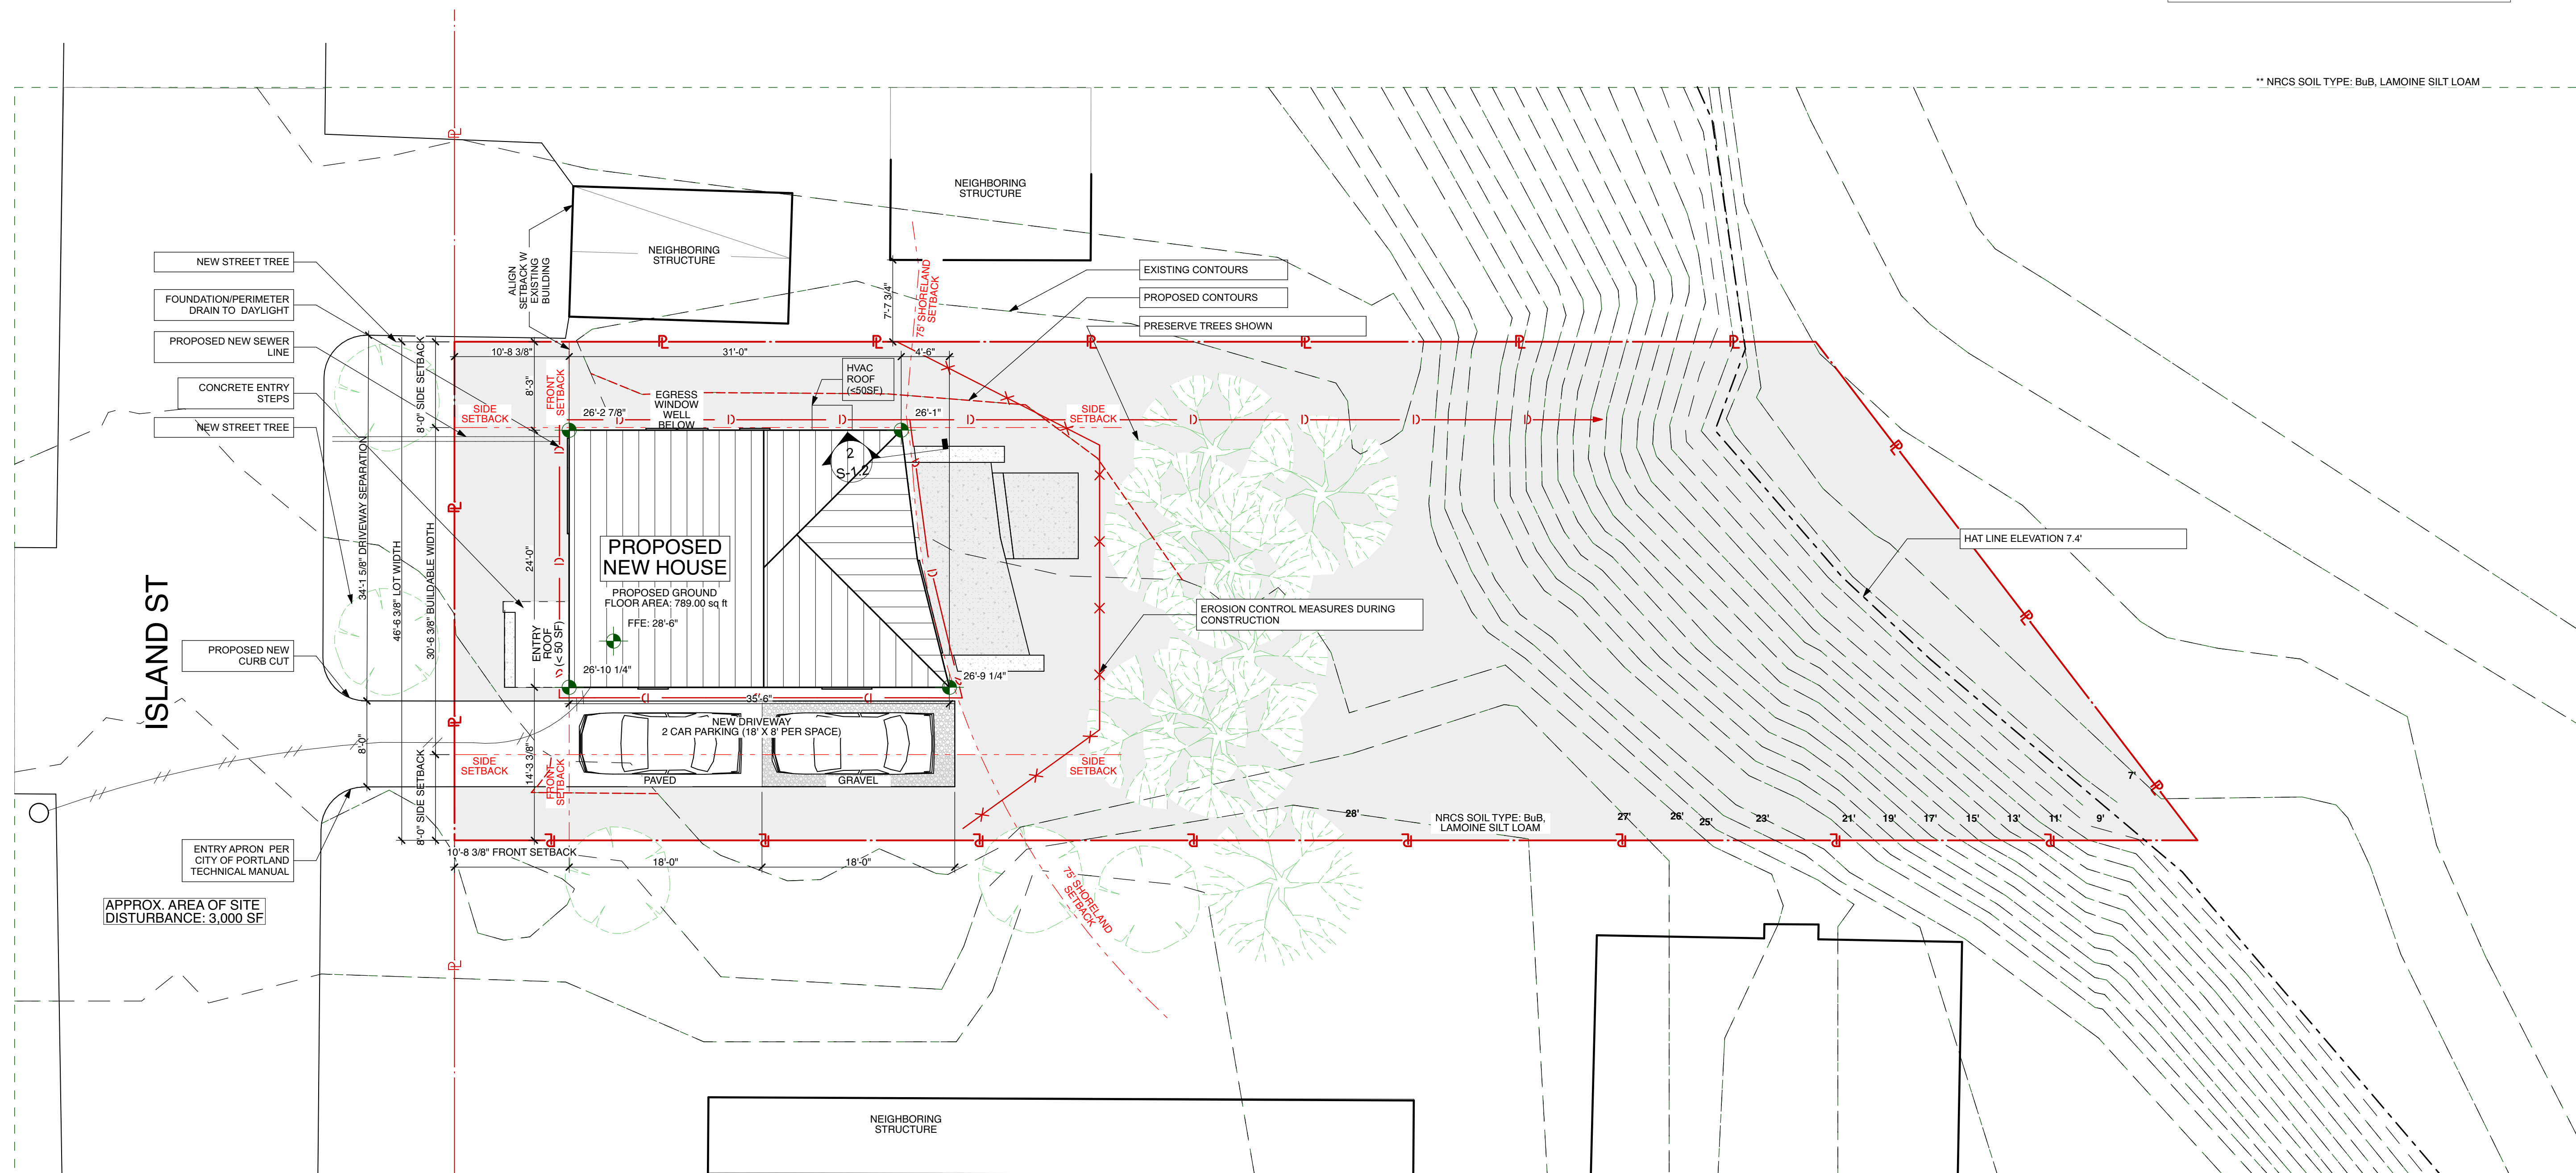

** NRCS SOIL TYPE: BuB, LAMOINE SILT LOAM

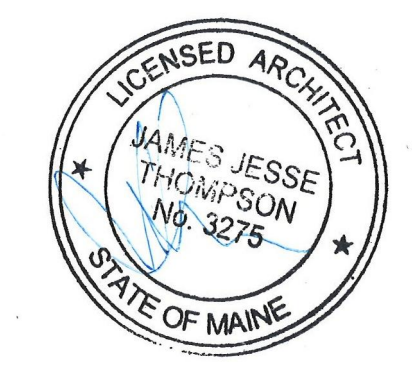

NOT FOR CONSTRUCTION
 PROJECT NO: RNT
 DATE: 04/25/2017
 REVISED 1:
 REVISED 2:
 DRAWN BY: JJT/CA
 PHASE: PERMIT SET

