

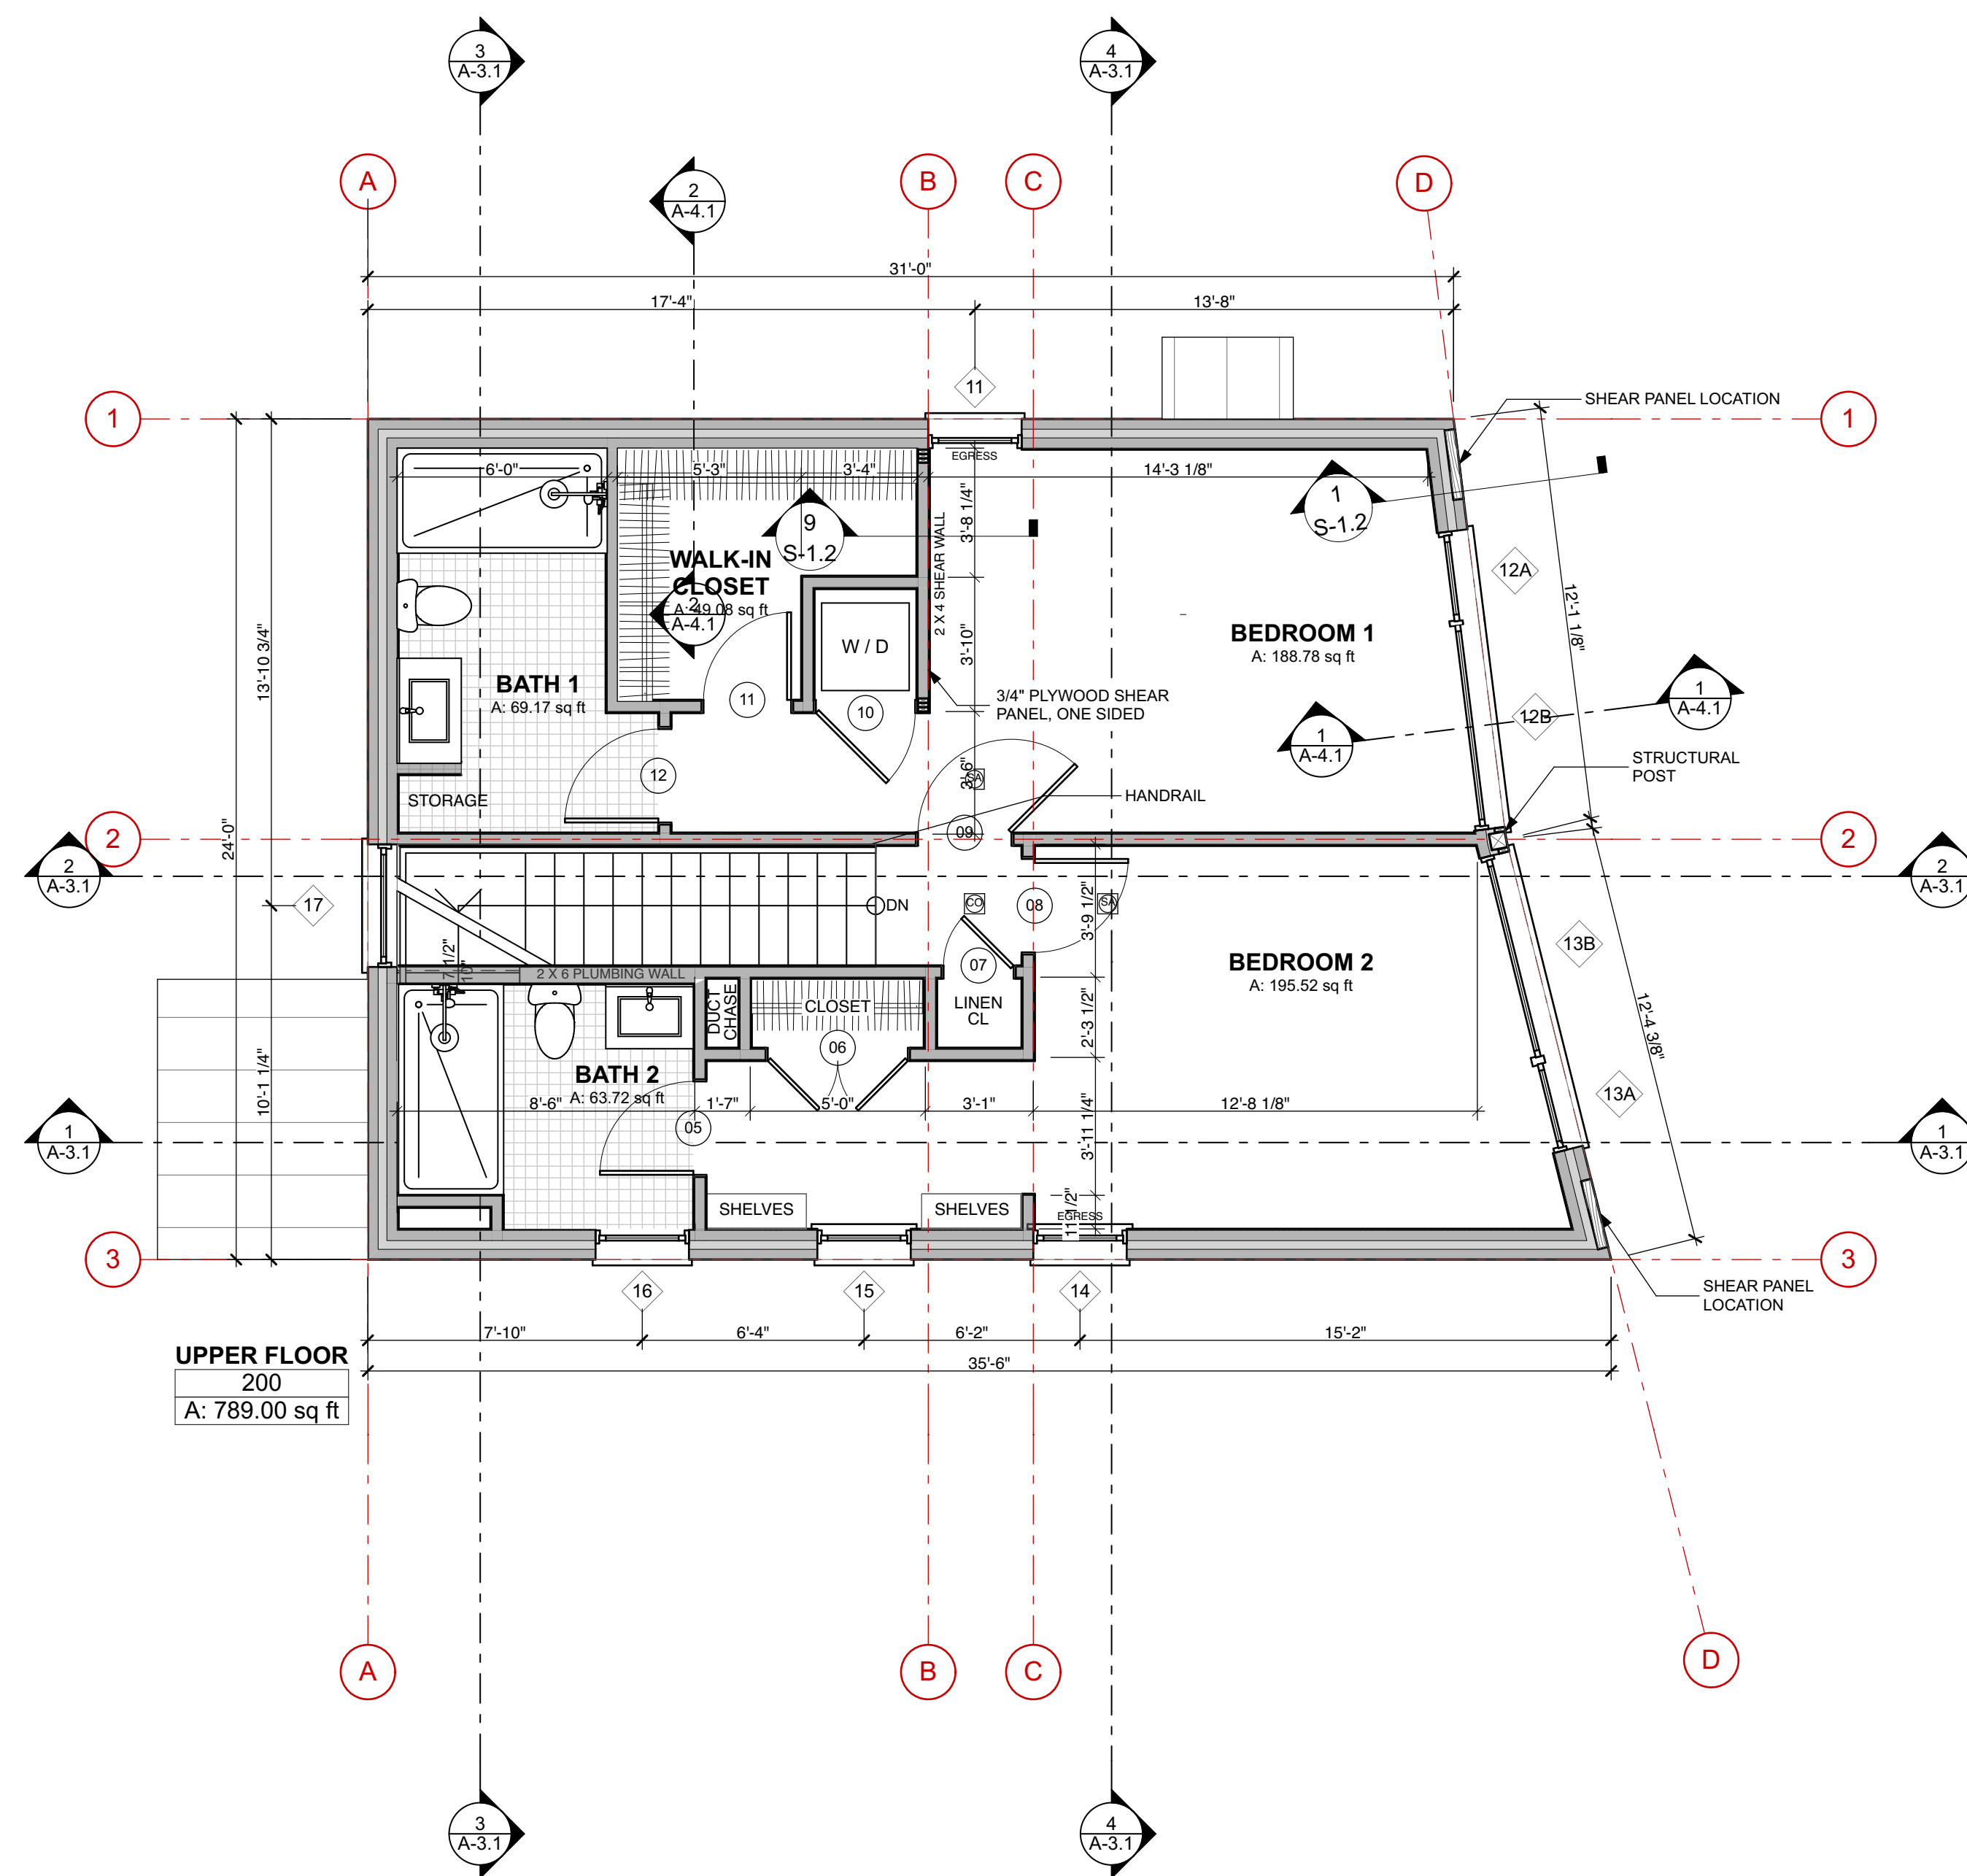
 


2 ROOF PLAN
SCALE: 1/4" = 1'-0"

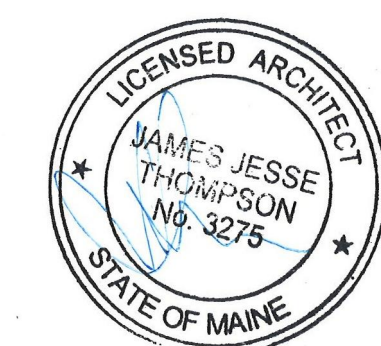

1 UPPER LEVEL
SCALE: 1/4" = 1'-0"

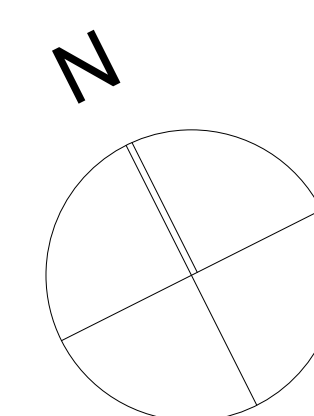

NOT FOR CONSTRUCTION
PROJECT NO: RNT
DATE: 04/25/2017
REVISED 1:
REVISED 2:
DRAWN BY: JJT/CA
PHASE: PERMIT SET