




5 WALL SECTION: EAVE
SCALE: 1 1/2" = 1'-0"

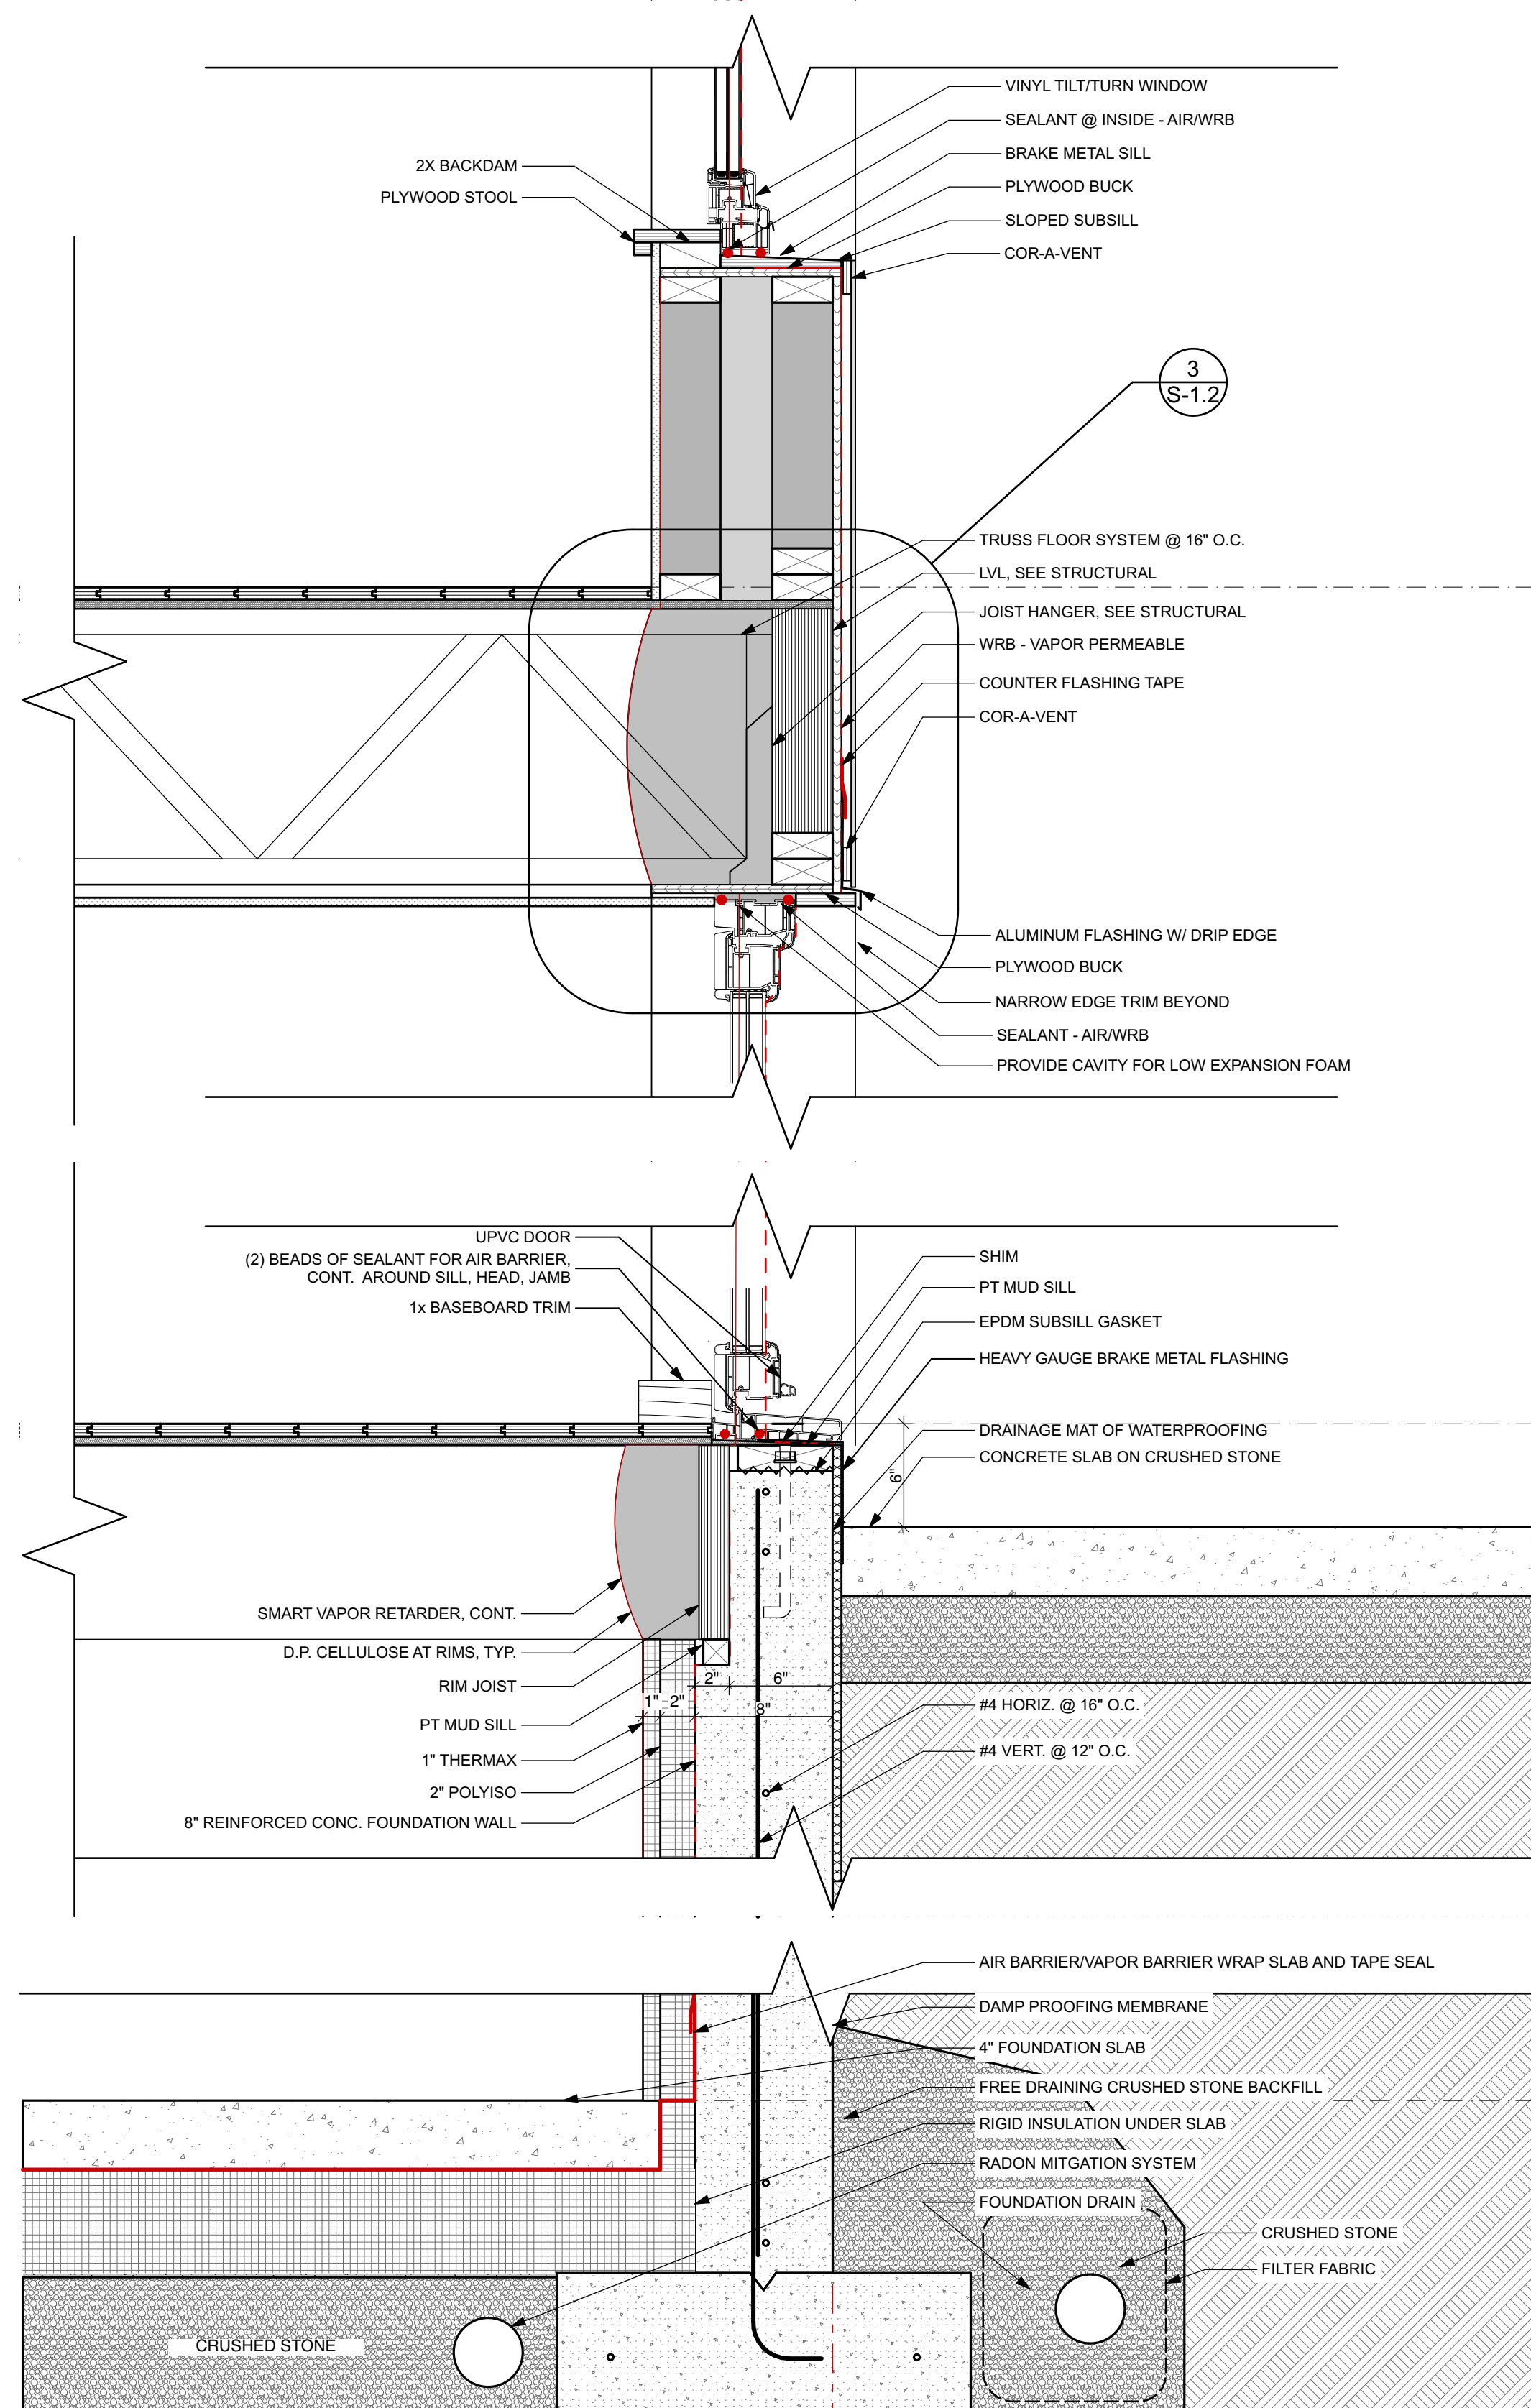

1 TYPICAL WALL SECTION - EAVE

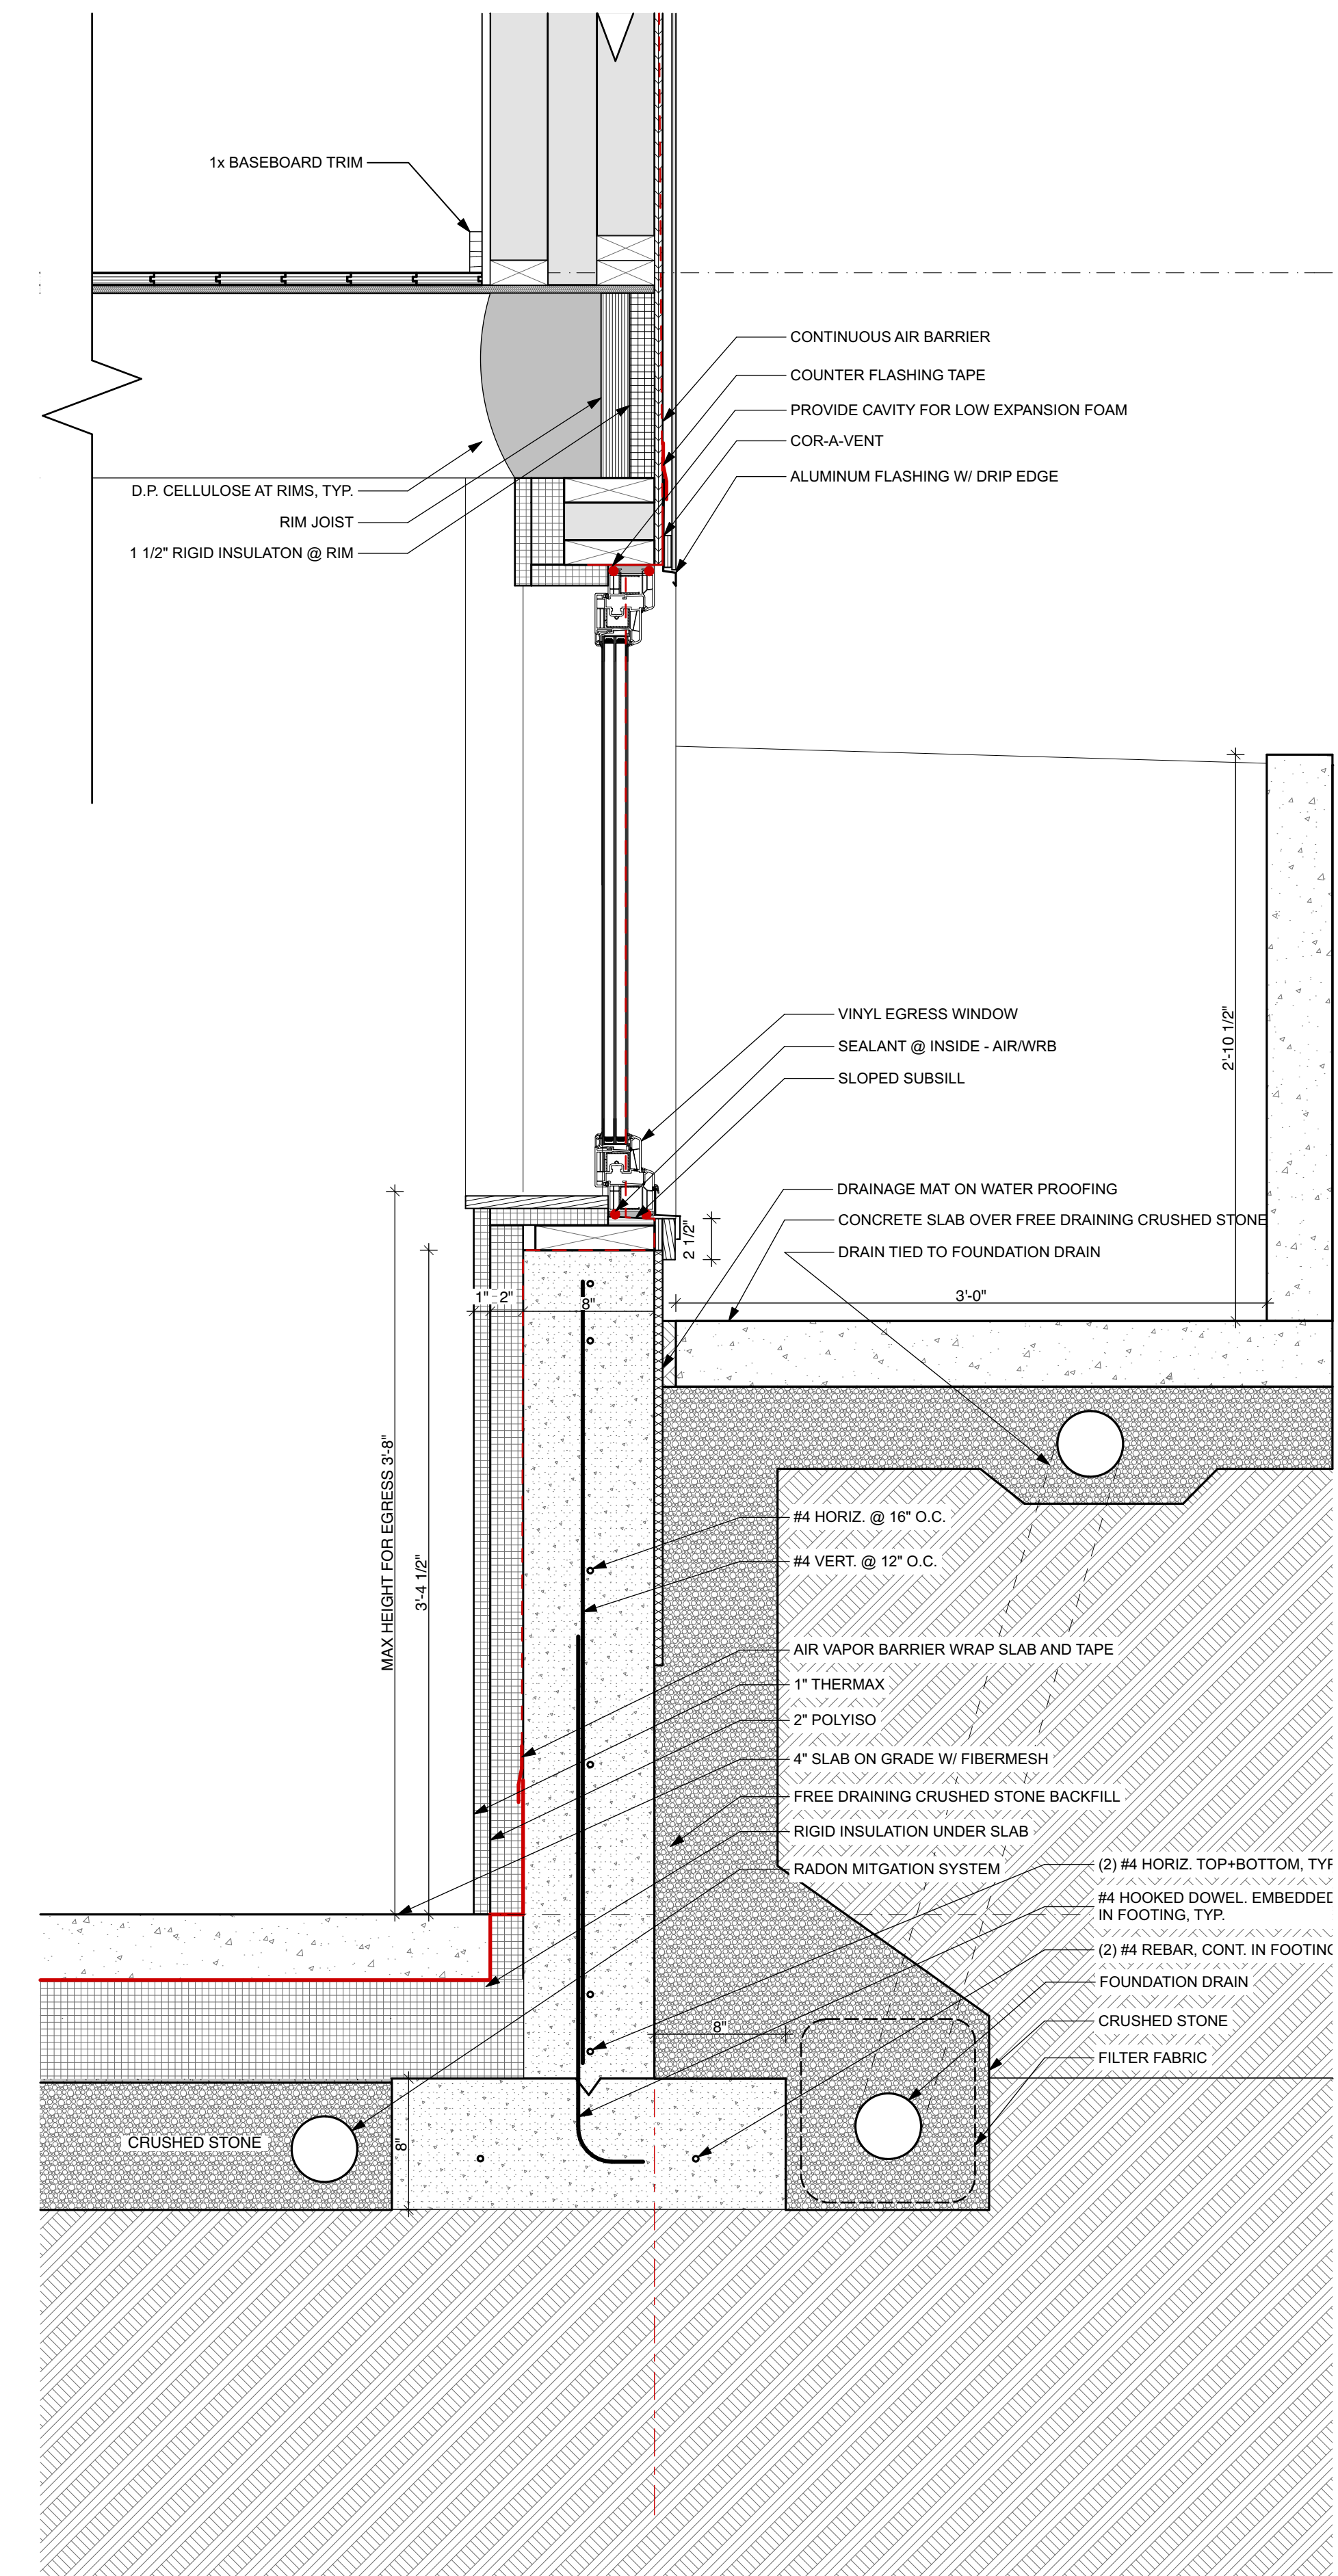

2 WALL SECTION: BASEMENT EGRESS

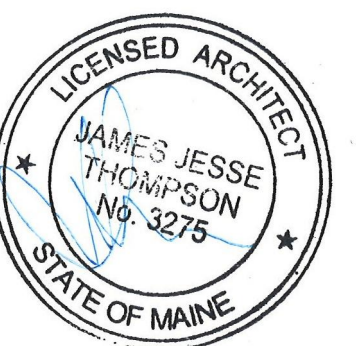

NOT FOR CONSTRUCTION
PROJECT NO: RNT
DATE: 04/25/2017
REVISED 1:
REVISED 2:
DRAWN BY: JJT/CA
PHASE: PERMIT SET