


# WATSON STREET SLOPE & STAIR

## 74 WATSON STREET, PORTLAND, MAINE

### PROJECT NO. 17-34

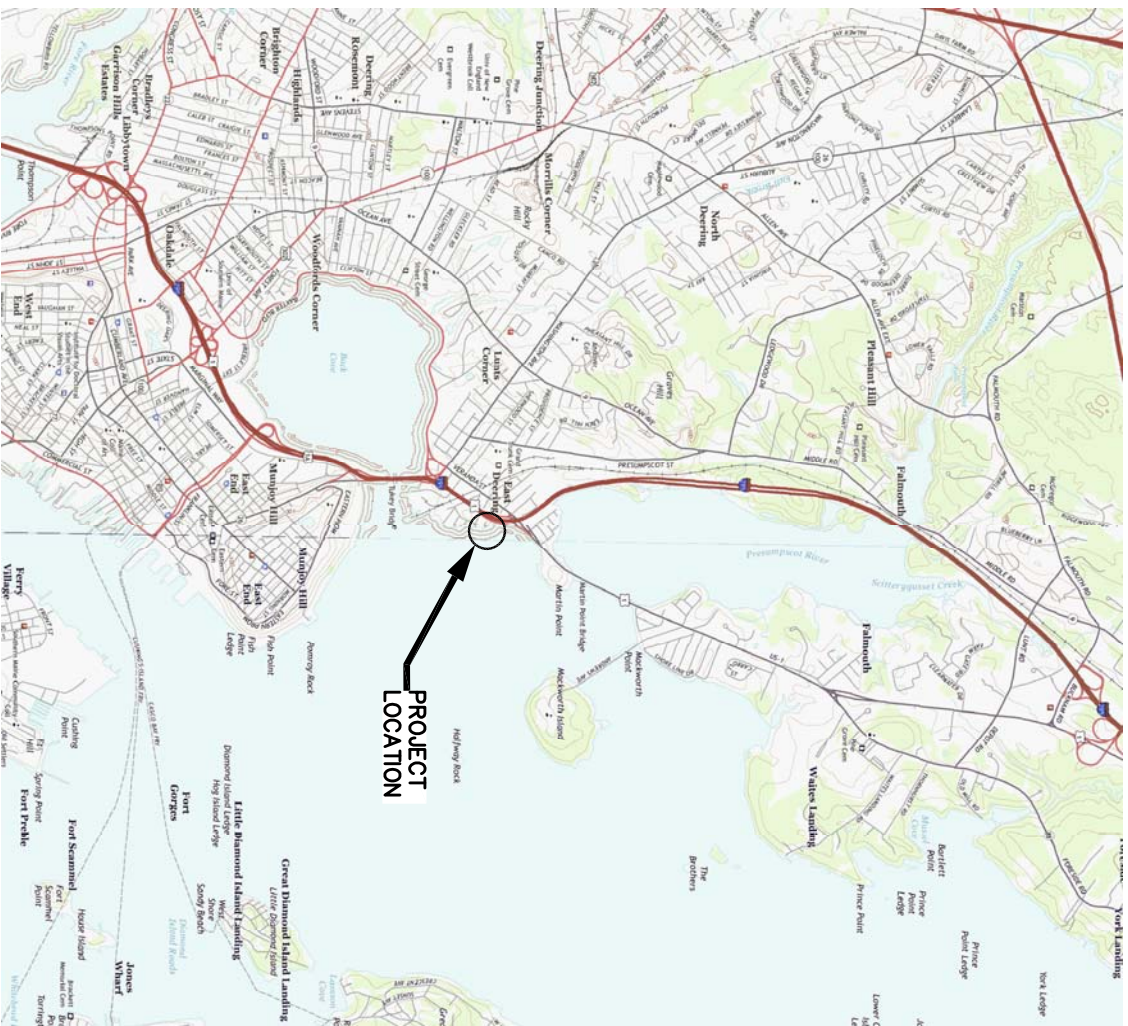

**USGS LOCATION MAP**



INDEX OF SHEETS	
SHEET NO.	DESCRIPTION
G-1	COVERSHEET NOTES, SCHEDULES AND DETAILS
G-2	EXISTING CONDITIONS PLAN
C-1	SITE PLAN
C-2	SLOPE PROFILES
S-1	SLOPE PROFILES



**TAX MAP #431 LOTS B007 & B002**



**PRELIMINARY  
FOR REVIEW ONLY**

**PROPERTY INFORMATION**  
 OWNER: MARY FRANCES FOURNET & TAMAS PEREDY  
 ADDRESS: 74 WALTON STREET, PORTLAND ME 04103  
 MAP LOT: 431-B007 & B002  
 ZONING: R3 RESIDENTIAL, SHORELAND  
 SETBACKS: NO CHANGE

SHEET TITLE: <b>COVERSHEET</b>	DESIGNED BY: CBP DRAWN BY: MMC CHECKED BY: BJB SCALE: AS SHOWN		PROJECT: MARY FRANCES FOURNET & TAMAS PEREDY <b>WATSON STREET EMBANKMENT</b> PORTLAND, ME	DATE: JULY 2018 CONTRACT NO.: 17-34 SHEET NO.: REV.	<table border="1" style="width: 100%; border-collapse: collapse;"> <tr> <td style="width: 50%;">A</td> <td style="width: 30%;">PERMIT APPLICATION SET</td> <td style="width: 15%;">071718</td> <td style="width: 5%;">BjB</td> </tr> <tr> <td>NO.</td> <td>SUBMISSION</td> <td>DATE</td> <td>INT.</td> </tr> </table>	A	PERMIT APPLICATION SET	071718	BjB	NO.	SUBMISSION	DATE	INT.	<p><b>BAKER DESIGN CONSULTANTS</b>                  Civil, Marine, and Structural Engineering                  7 Spruce Road • Freeport • Maine • 04032 • 207-846-9724 • info@bakerdesignconsultants.com</p>
A	PERMIT APPLICATION SET	071718	BjB											
NO.	SUBMISSION	DATE	INT.											