


FLOOR PLAN

NOTE: AND TW 3046 WINDOWS MEET THE 5 CLEAR OPENING. TW = TILT WASH

PROPOSED ADDITION FOR  
 WILFRED JOY  
 14 ACADIA STREET  
 PORTLAND MAINE

New plans  
 10/27/03


Per contractor  
Truss design will  
continue to exterior wall

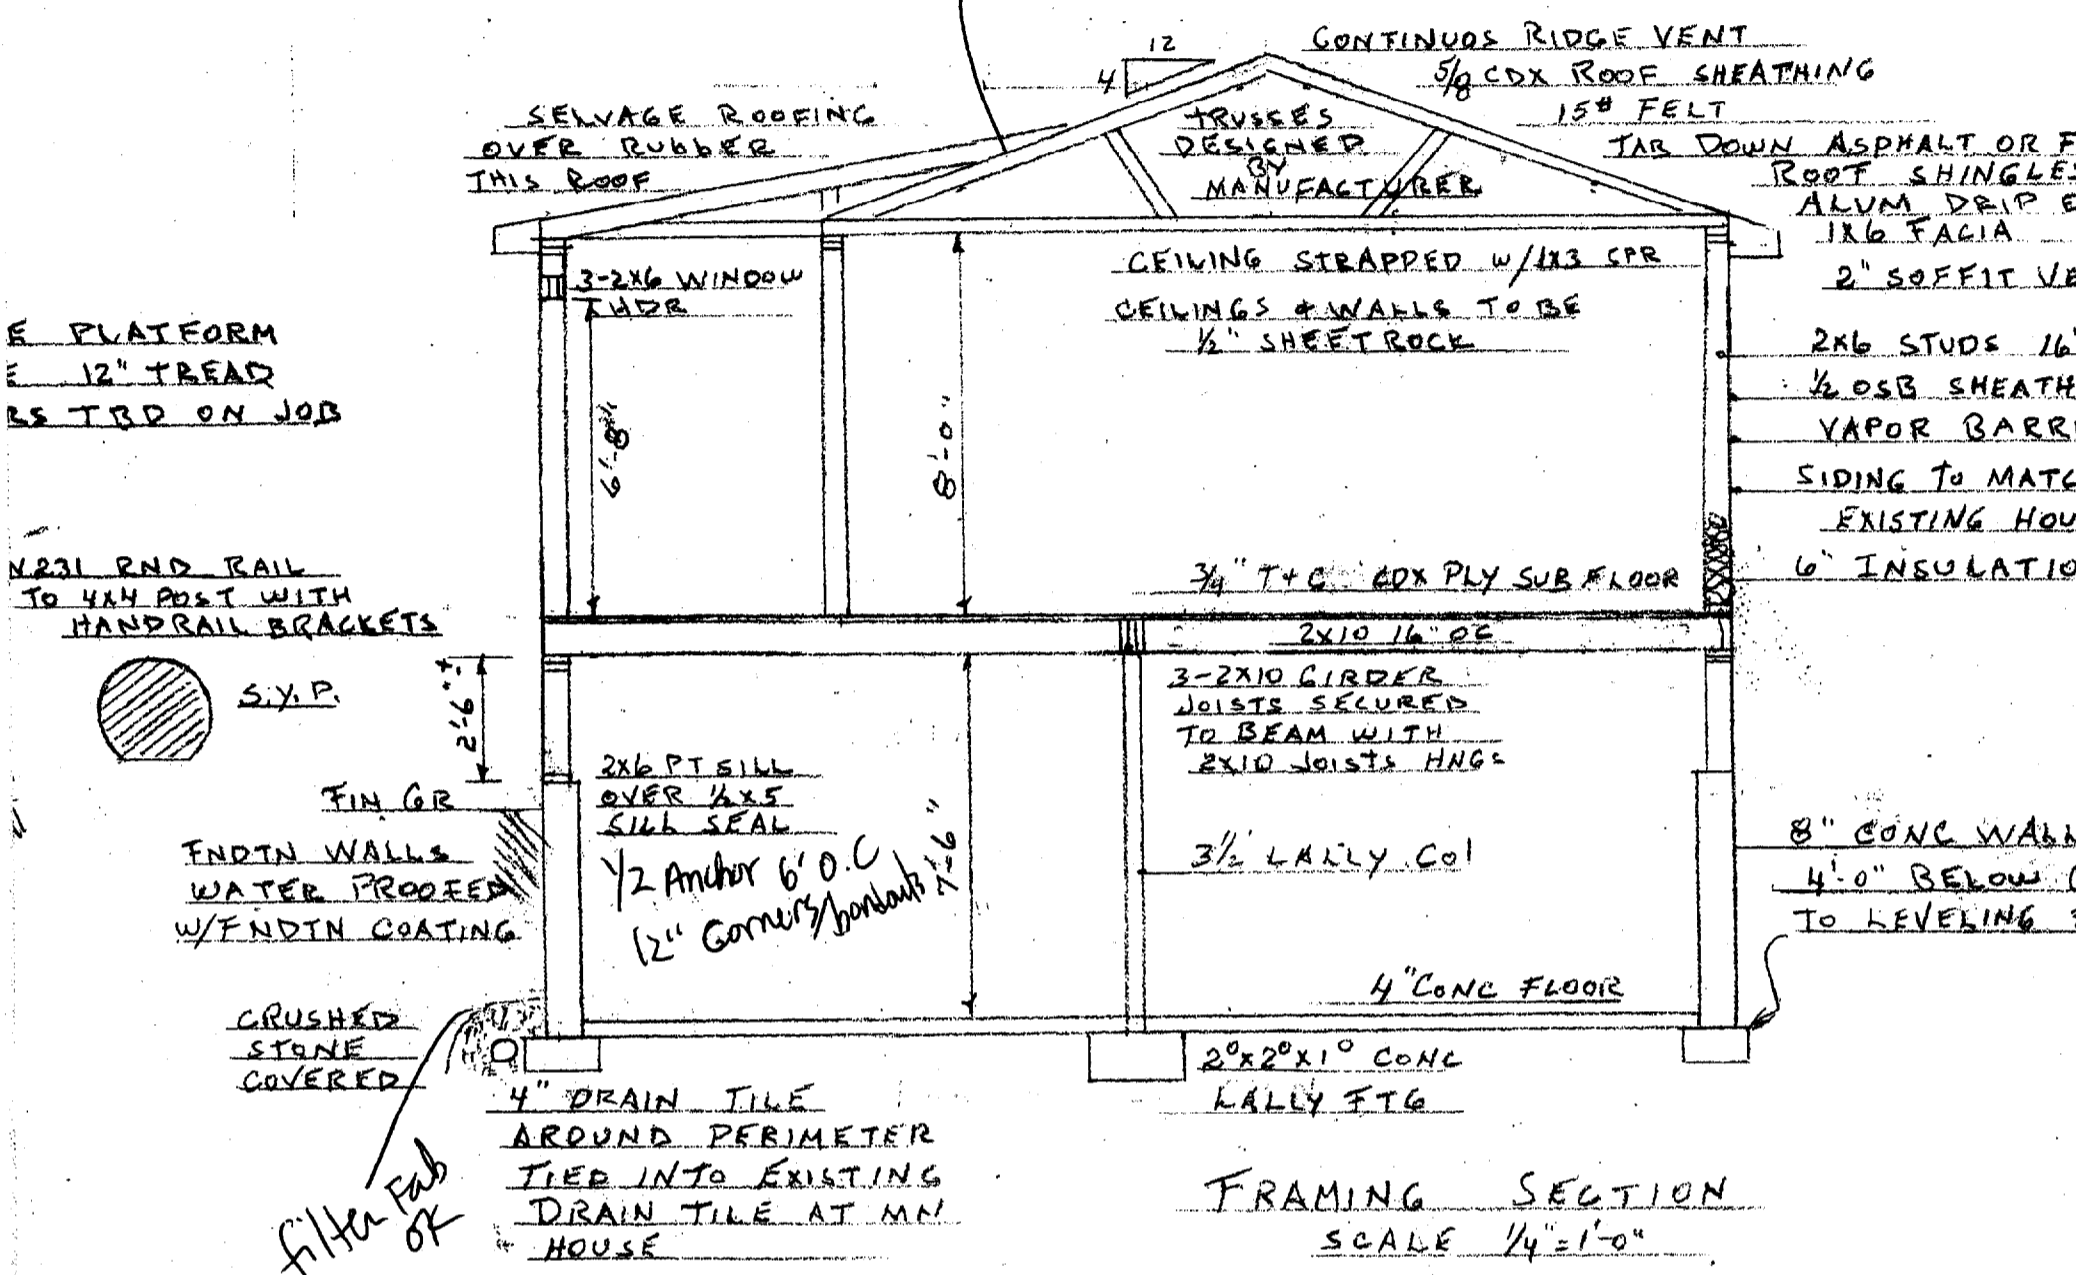

FRAMING SECTION  
SCALE 1/4" = 1'-0"

E PLATFORM  
12" TREAD  
AS TBD ON JOB

N231 RND RAIL  
TO 4x4 POST WITH  
HANDRAIL BRACKETS

 

S.V.P.

FIN GR

FNDTN WALLS  
WATER PROOFED  
W/FNDTN COATING


CRUSHED  
STONE  
COVERED

filter  
fabric  
OK

ERS  
ESSARY  
ILS BOTH  
ESTEPS

2500 UNIT  
7 IN REAR  
BASEMENT

4  
SQ FT

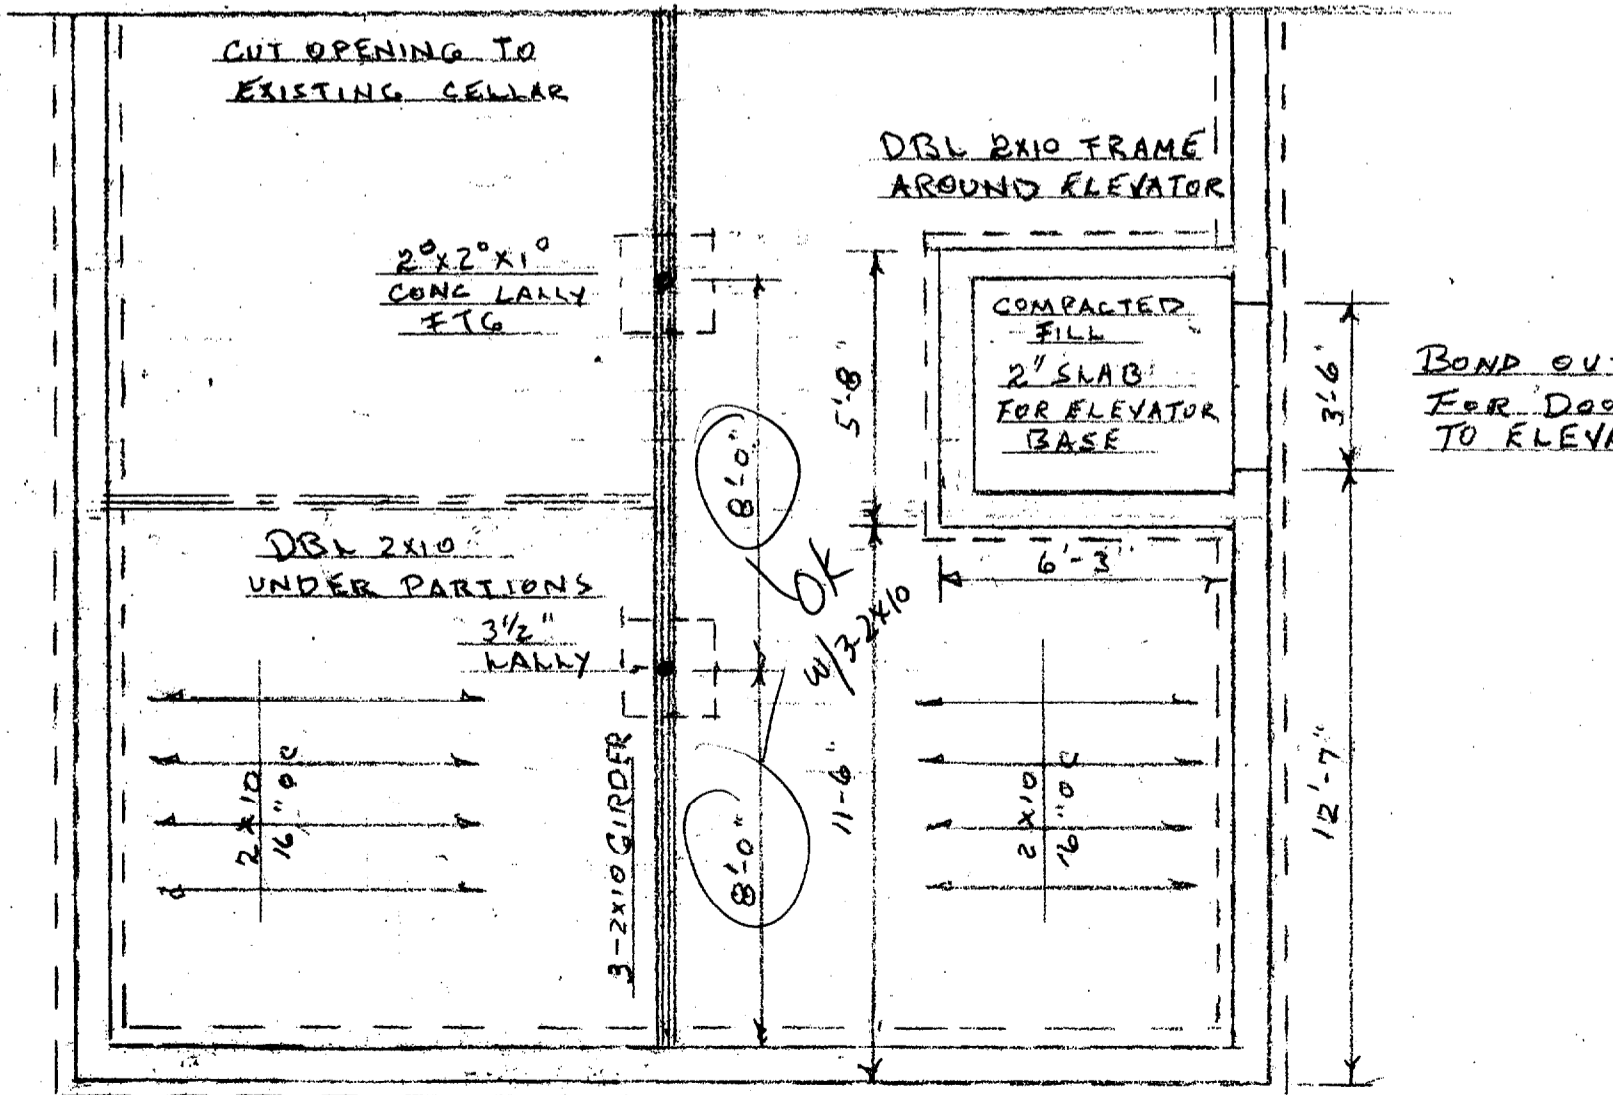

FOUNDATION PLAN  
FLOOR FRAMING

DEPT. OF BUILDING INS  
CITY OF PORTLAND

OCT 27 2003  
RECEIVED