


Call Steve Bushey  
Hole in wall  
water leak

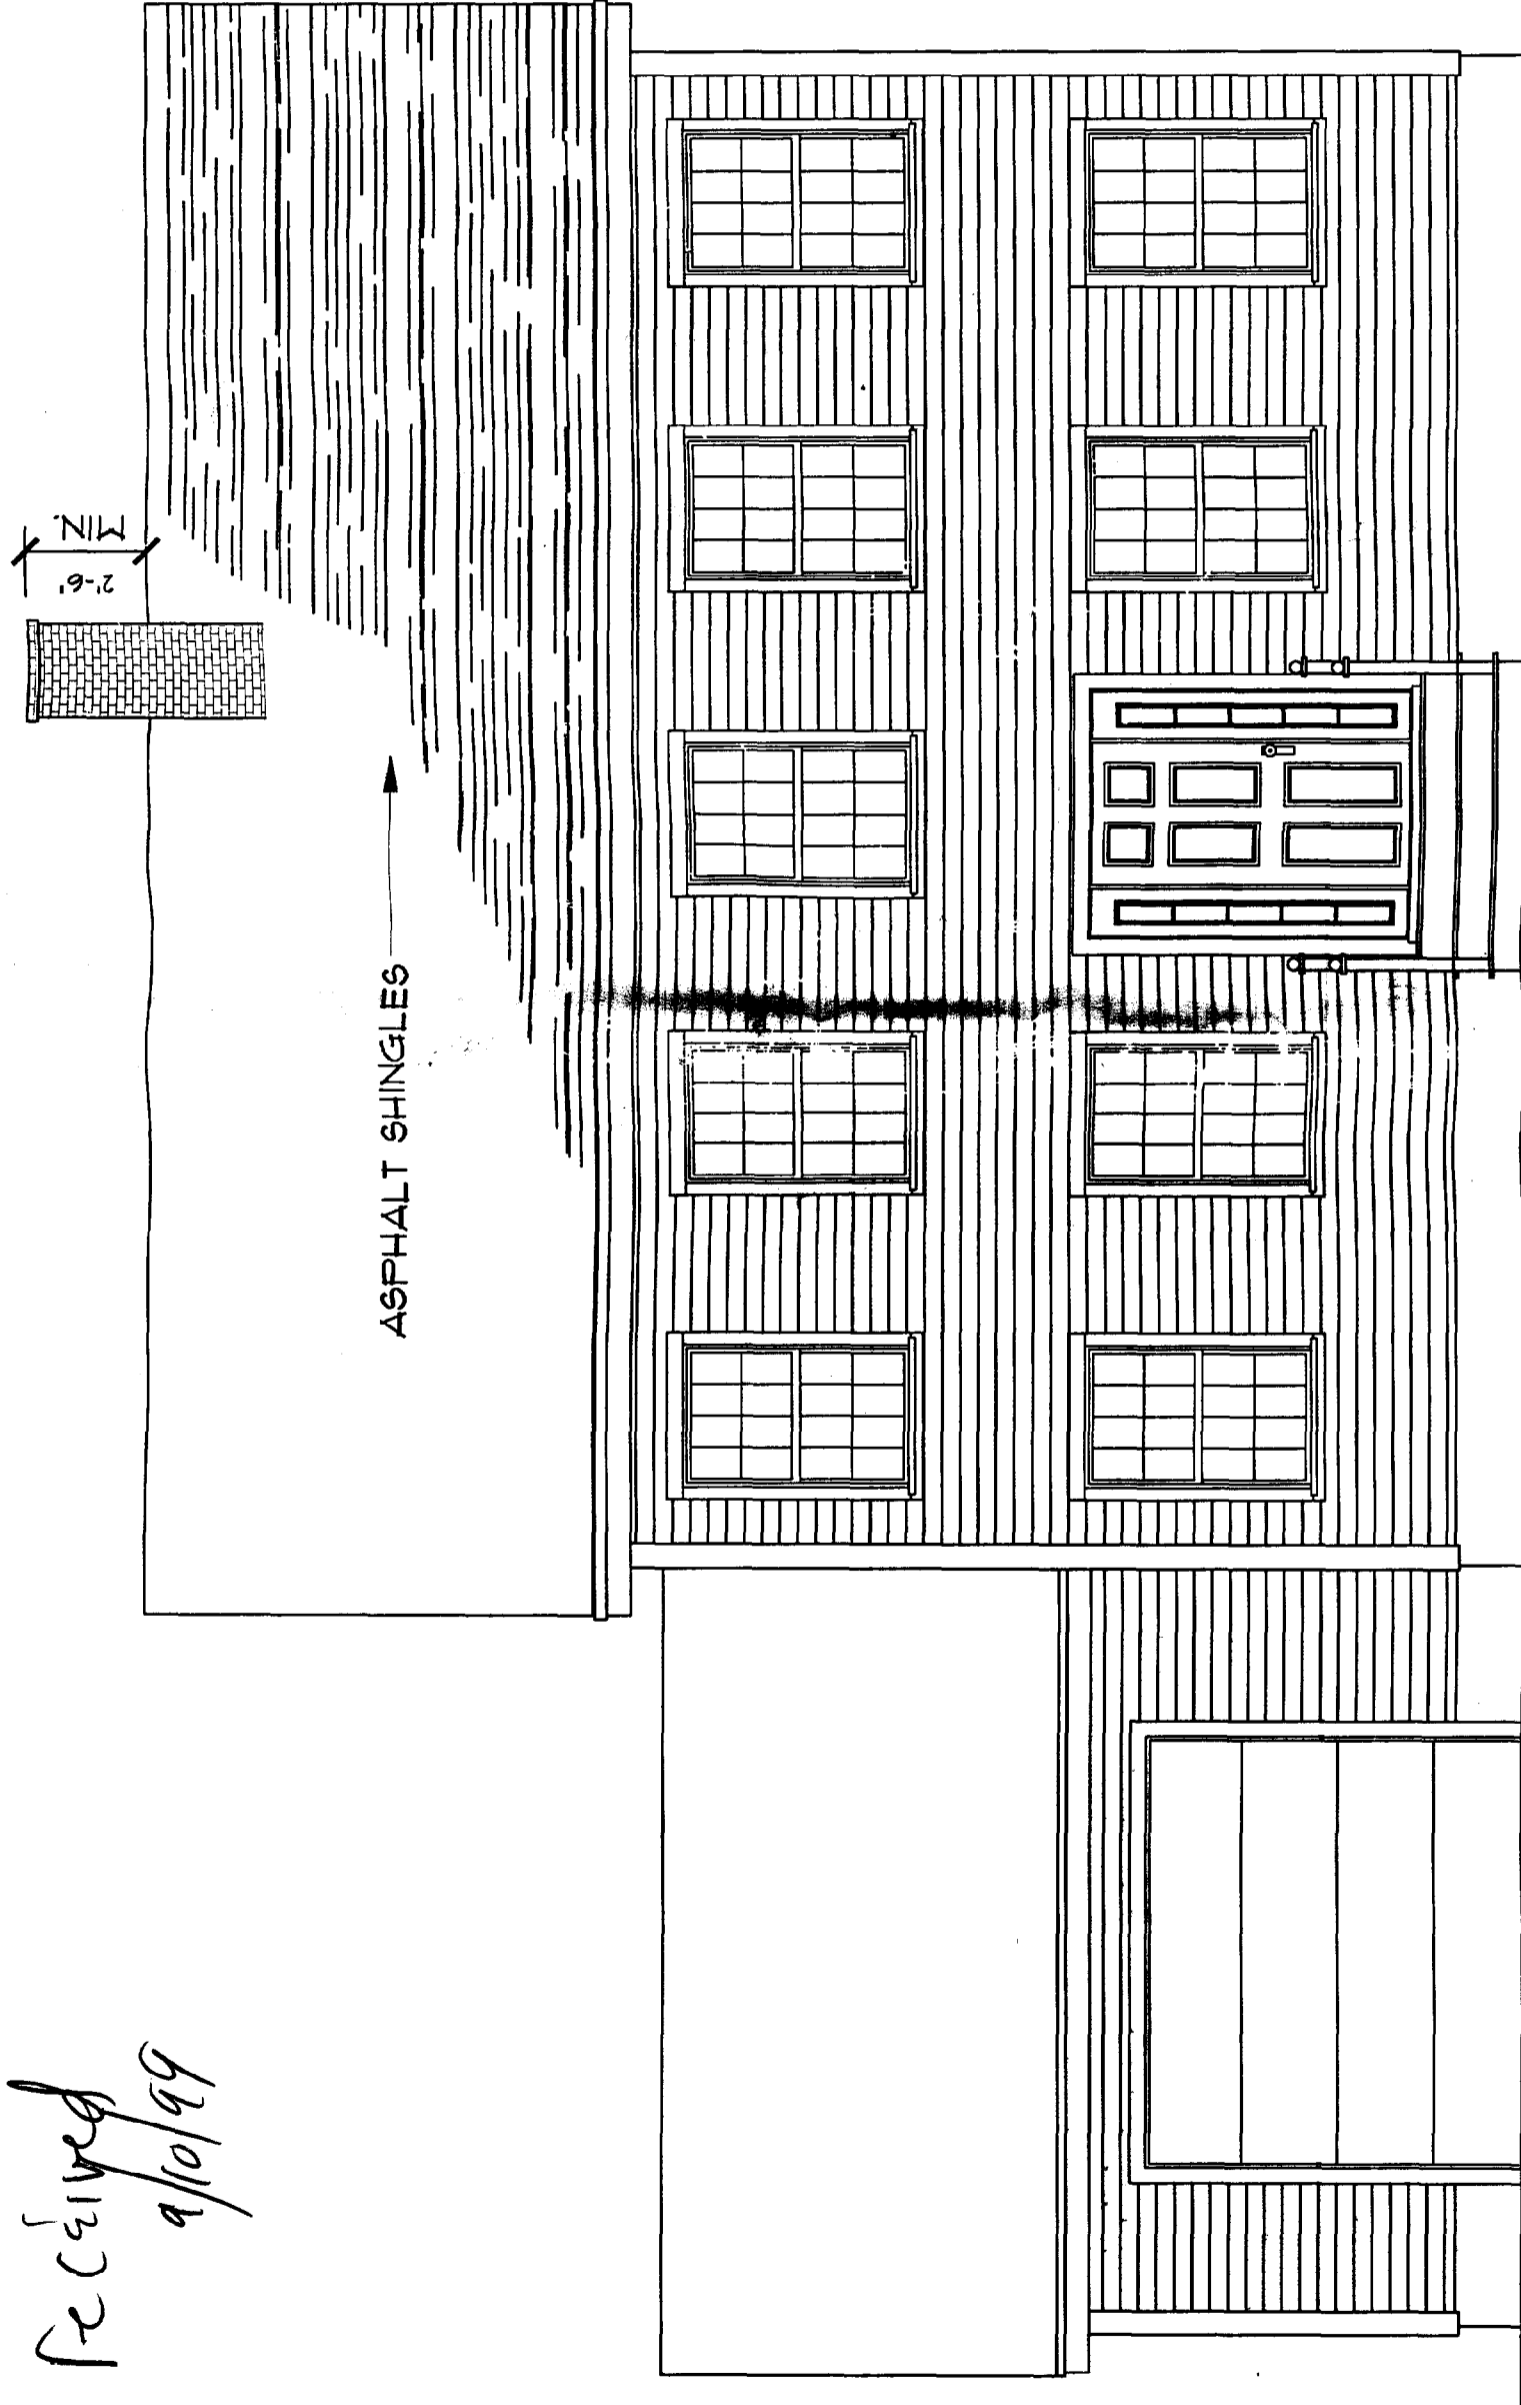

FRONT ELEVATION  
SCALE: 1/4" = 1'-0"

Received  
9/10/99