

FLOOR (WOOD FRAMED)-JOISTS: SEE FRAMING PLAN
SHEATHING: 3/4" ADVANTECH (GLUED AND SCREWED OR NAILED)
UNDERLAYMENT: AS REQ'D, SUITABLE WITH FINISH FLOOR MANUF.
INSULATION: SEE INSULATION STUDS (EXTERIOR): 2"X6" @ 16" OC.
STUDS (INTERIOR): 2"X4" @ 16" OC.
EXTERIOR SHEATHING: 7/16" ADVANTECH ZIP SYSTEM
AIR BARRIER: TYVEK OR EQUIVALENT, NOT REQ'D W/ZIP SYSTEM SIDING: VINYL CLAPBOARD

STANDARD MATERIAL LIST (UNLESS OTHERWISE NOTED)

SIDING: VINYL CLAPBUARD
VAPOR BARRIER: 6 MIL. POLY
INTERIOR FINISH: 1/2" GYPSUM BOARD
INTERIOR FINISH (GARAGE): 5/8" TYPE "X" GYPSUM BOARD PER CODE
INSULATION WALLS & CEILING OPTIONAL CEILINGS-

EILINGS—

JOISTS: SEE FRAMING PLAN

STRAPPING: 1"X3" 0 16" OC.

INTERIOR FINISH: 1/2" GYPSUM BOARD

INTERIOR FINISH (FIRST FLOOR CEILING ONLY): 5/8" TYPE "X" GYPSUM BOARD PER CODE


VAPOR BARRIER: 6 MIL. POLY (@ EXTERIOR EXPOSURE ONLY) INSULATION: SEE INSULATION

SHEATHING: 5/8" ADVANTECH ZIP SYSTEM ICE & WATER SHIELD: ALL VALLEYS, 36" @ ROOF EDGE, ENTIRE SURFACE W/PITCHES UNDER 5/12 INSULATION: SEE INSULATION ALL ROOFS SHALL HAVE PROPER VENTILATION WITH PROPER VENTS, RIDGE VENTS AND SOFFIT VENTS. SOFFIT/RAKE TRIM-FASCIA: 1"X4" & 1"X8" PRE-PRIMED PINE VENT: CONT. SOFFIT VENT SOFFIT: 1"X STOCK PRE-PRIMED PINE

RAFTERS: SEE FRAMING PLAN

30 YEAR ASPHALT SHINGLES

FRIEZE BOARD: 1"X6" PRE-PRIMED PINE INSULATION: SEE NOTES ON DRAWING A1

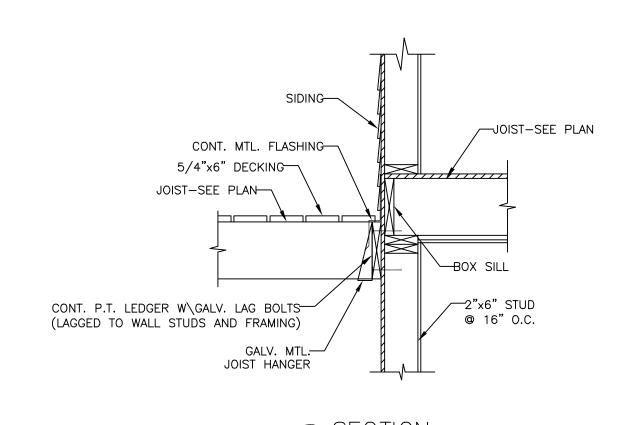

ISSUED FOR CONSTRUCTION

04-30-2014

ALL DRAWINGS, PLANS, SKETCHES ETC. ARE PROVIDED TO OUR CLIENTS BASED UPON INFORMATION PROVIDED BY THE CLIENT AND DRAWN IN ACCORDANCE WITH COMMON BUILDING PRACTICES. NONE OF THE EMPLOYEES OF MORIN DRAFTING ARE REGISTERED ARCHITECTS, STRUCTURAL ENGINEERS OR PROFESSIONAL LAND SURVEYORS. ALL CODES SHALL BE REVIEWED AND APPROVED BY APPROPRIATE REGISTERED PROFESSIONAL, IF NOT, IT SHALL BE THE RESPONSIBILITY OF THE CONTRACTOR OR OWNER. ALL NOTING, SPECIFICATIONS AND DIMENSIONS SHALL CONTRACTOR OR OWNER. ALL NOTING, SPECIFICATIONS AND DIMENSIONS SHALL BE VERIFIED BY CLIENT AND/OR CONTRACTOR BEFORE WORK BEGINS. ALL OMMISIONS SHALL BE BROUGHT TO THE ATTENTION OF MORIN DRAFTING AFTER REVIEW. IF PLANS ARE NOT VERIFIED BY CLIENT AND/OR CONTRACTOR BEFORE CONSTRUCTION BEGINS, MORIN DRAFTING SHALL BE HELD HARMLESS. IN ALL EVENTS DAMAGES SHALL BE LIMITED TO THE COST OF THE PLANS. MORIN DRAFTING ASSUMES NO LIABILITY FOR CONSTRUCTION DEFECTS, CHANGES AND/OR REVISIONS TO THE PLANS. ALL PLANS ARE THE PROPERTY OF MORIN DRAFTING.

MAINE INVESTMENT PROPERTIES, L.L.C. PORTLAND, MAINE MORIN DRAFTING GORHAM, ME. 318-1177 DUPLEX RESIDENCE 126 veranda st., portland, maine

DRAWN: J. MORIN SCALE: 1/4"=1'-0"DATE: 09-30-2013

1/4"=1'-0"

PLAN NO: