



DOOR SCHEDULE	
1	2'-6" x 6'-8" INTERIOR
2	2'-4" x 6'-8" INTERIOR
3	2'-6" x 6'-8" INTERIOR
4	2'-4" x 6'-8" INTERIOR
5	6'-0" x 6'-8" INTERIOR


WINDOW SCHEDULE	
1	CX 235
2	C 13
3	CW 335
4	CW 13




REAR SIDE CROSS SECTION

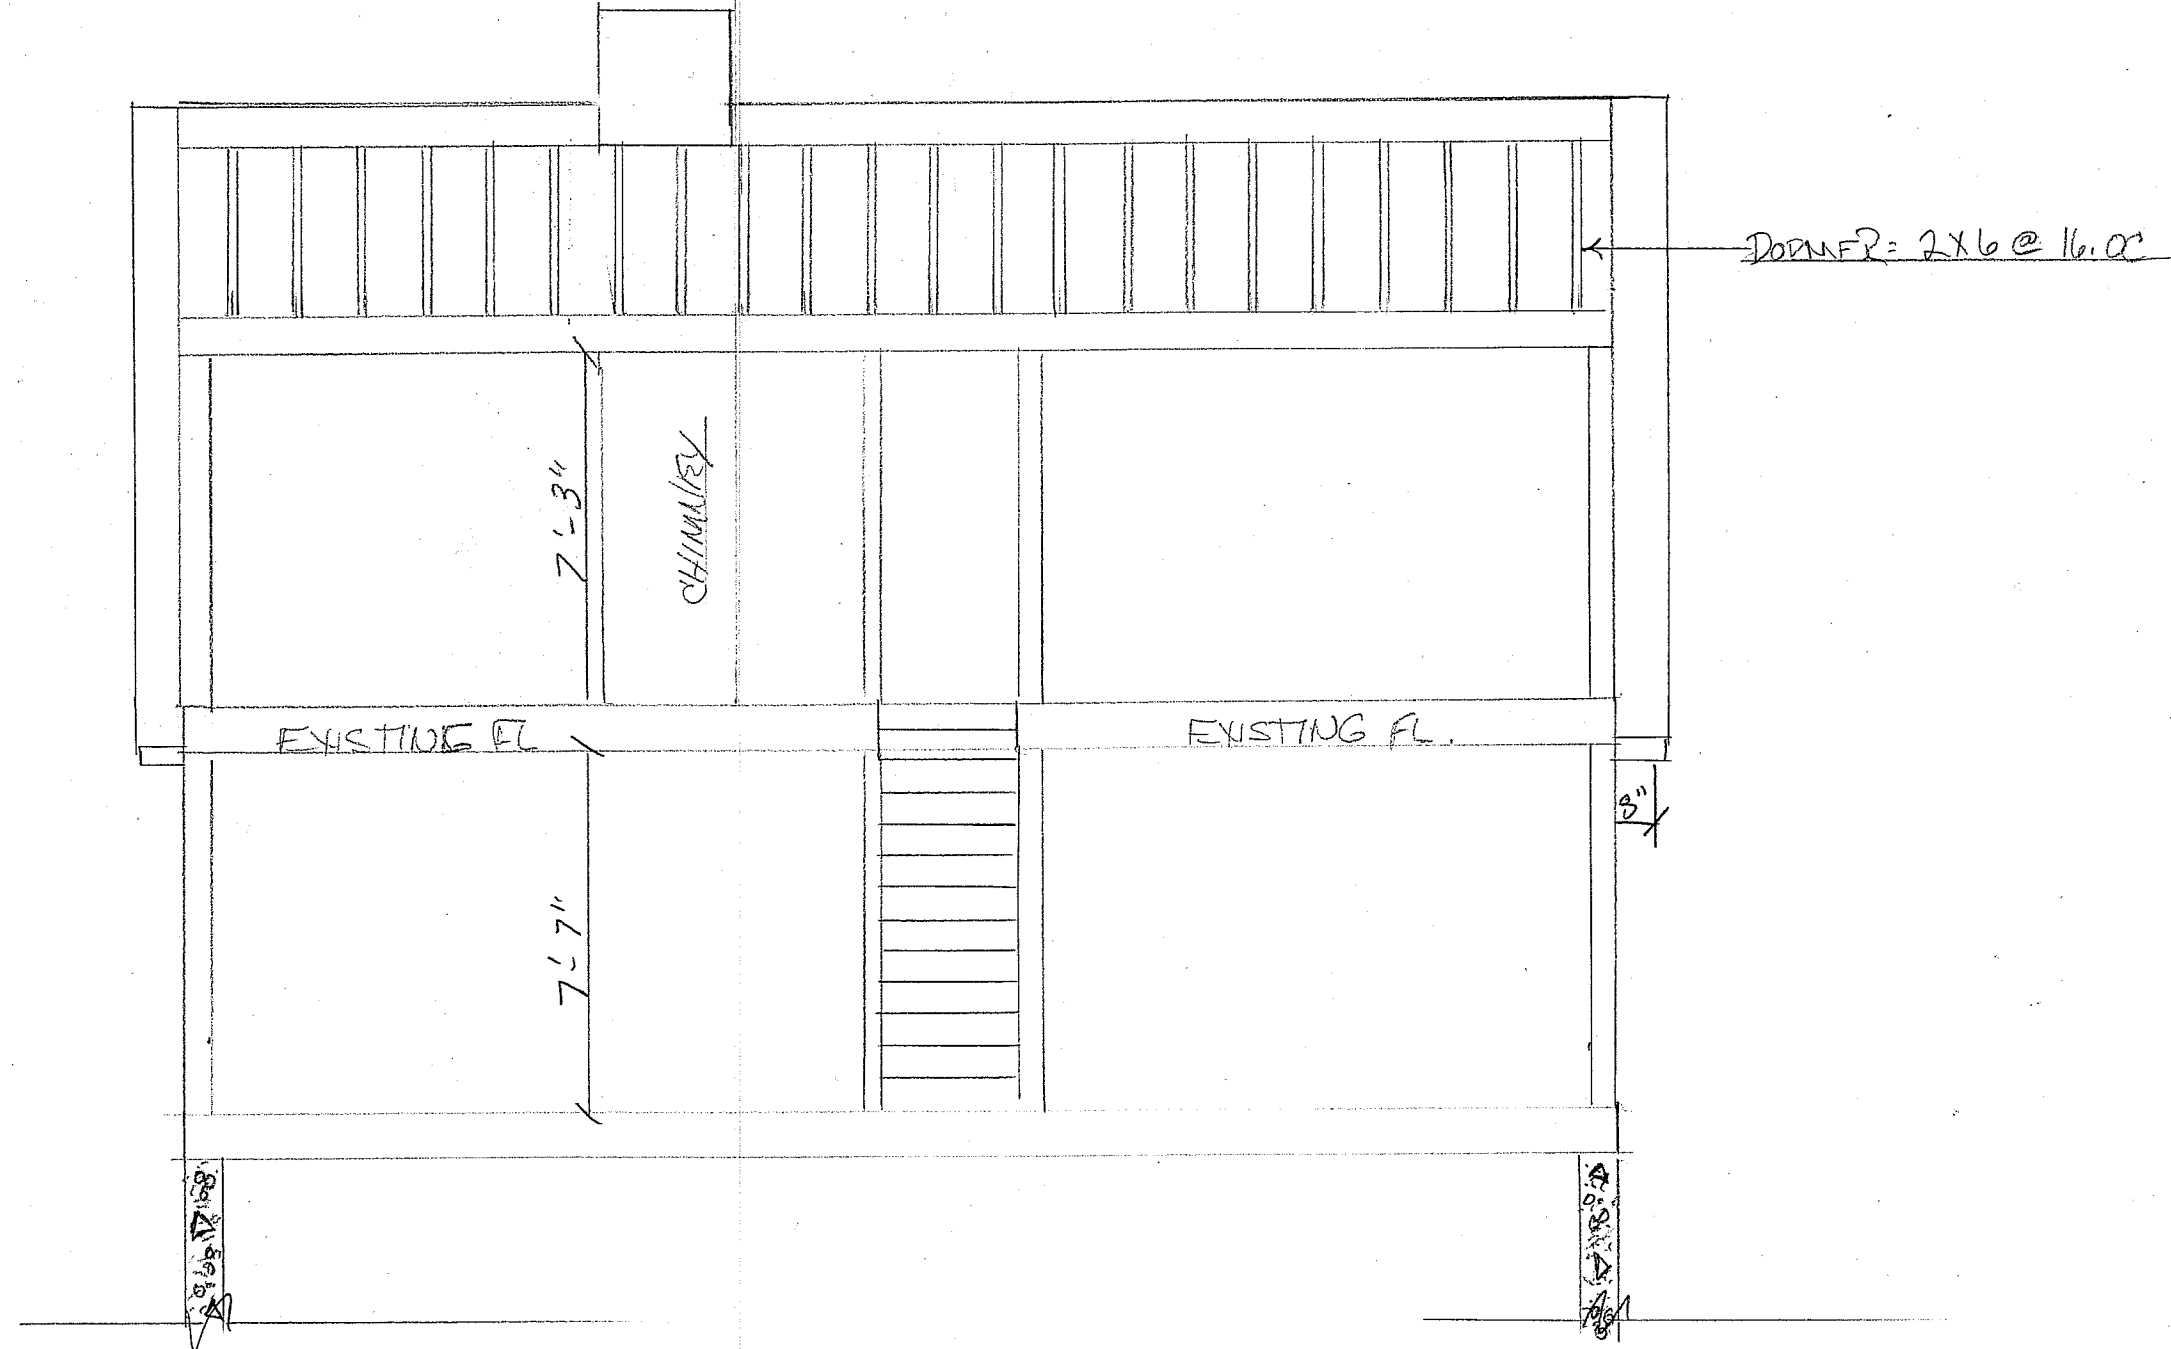

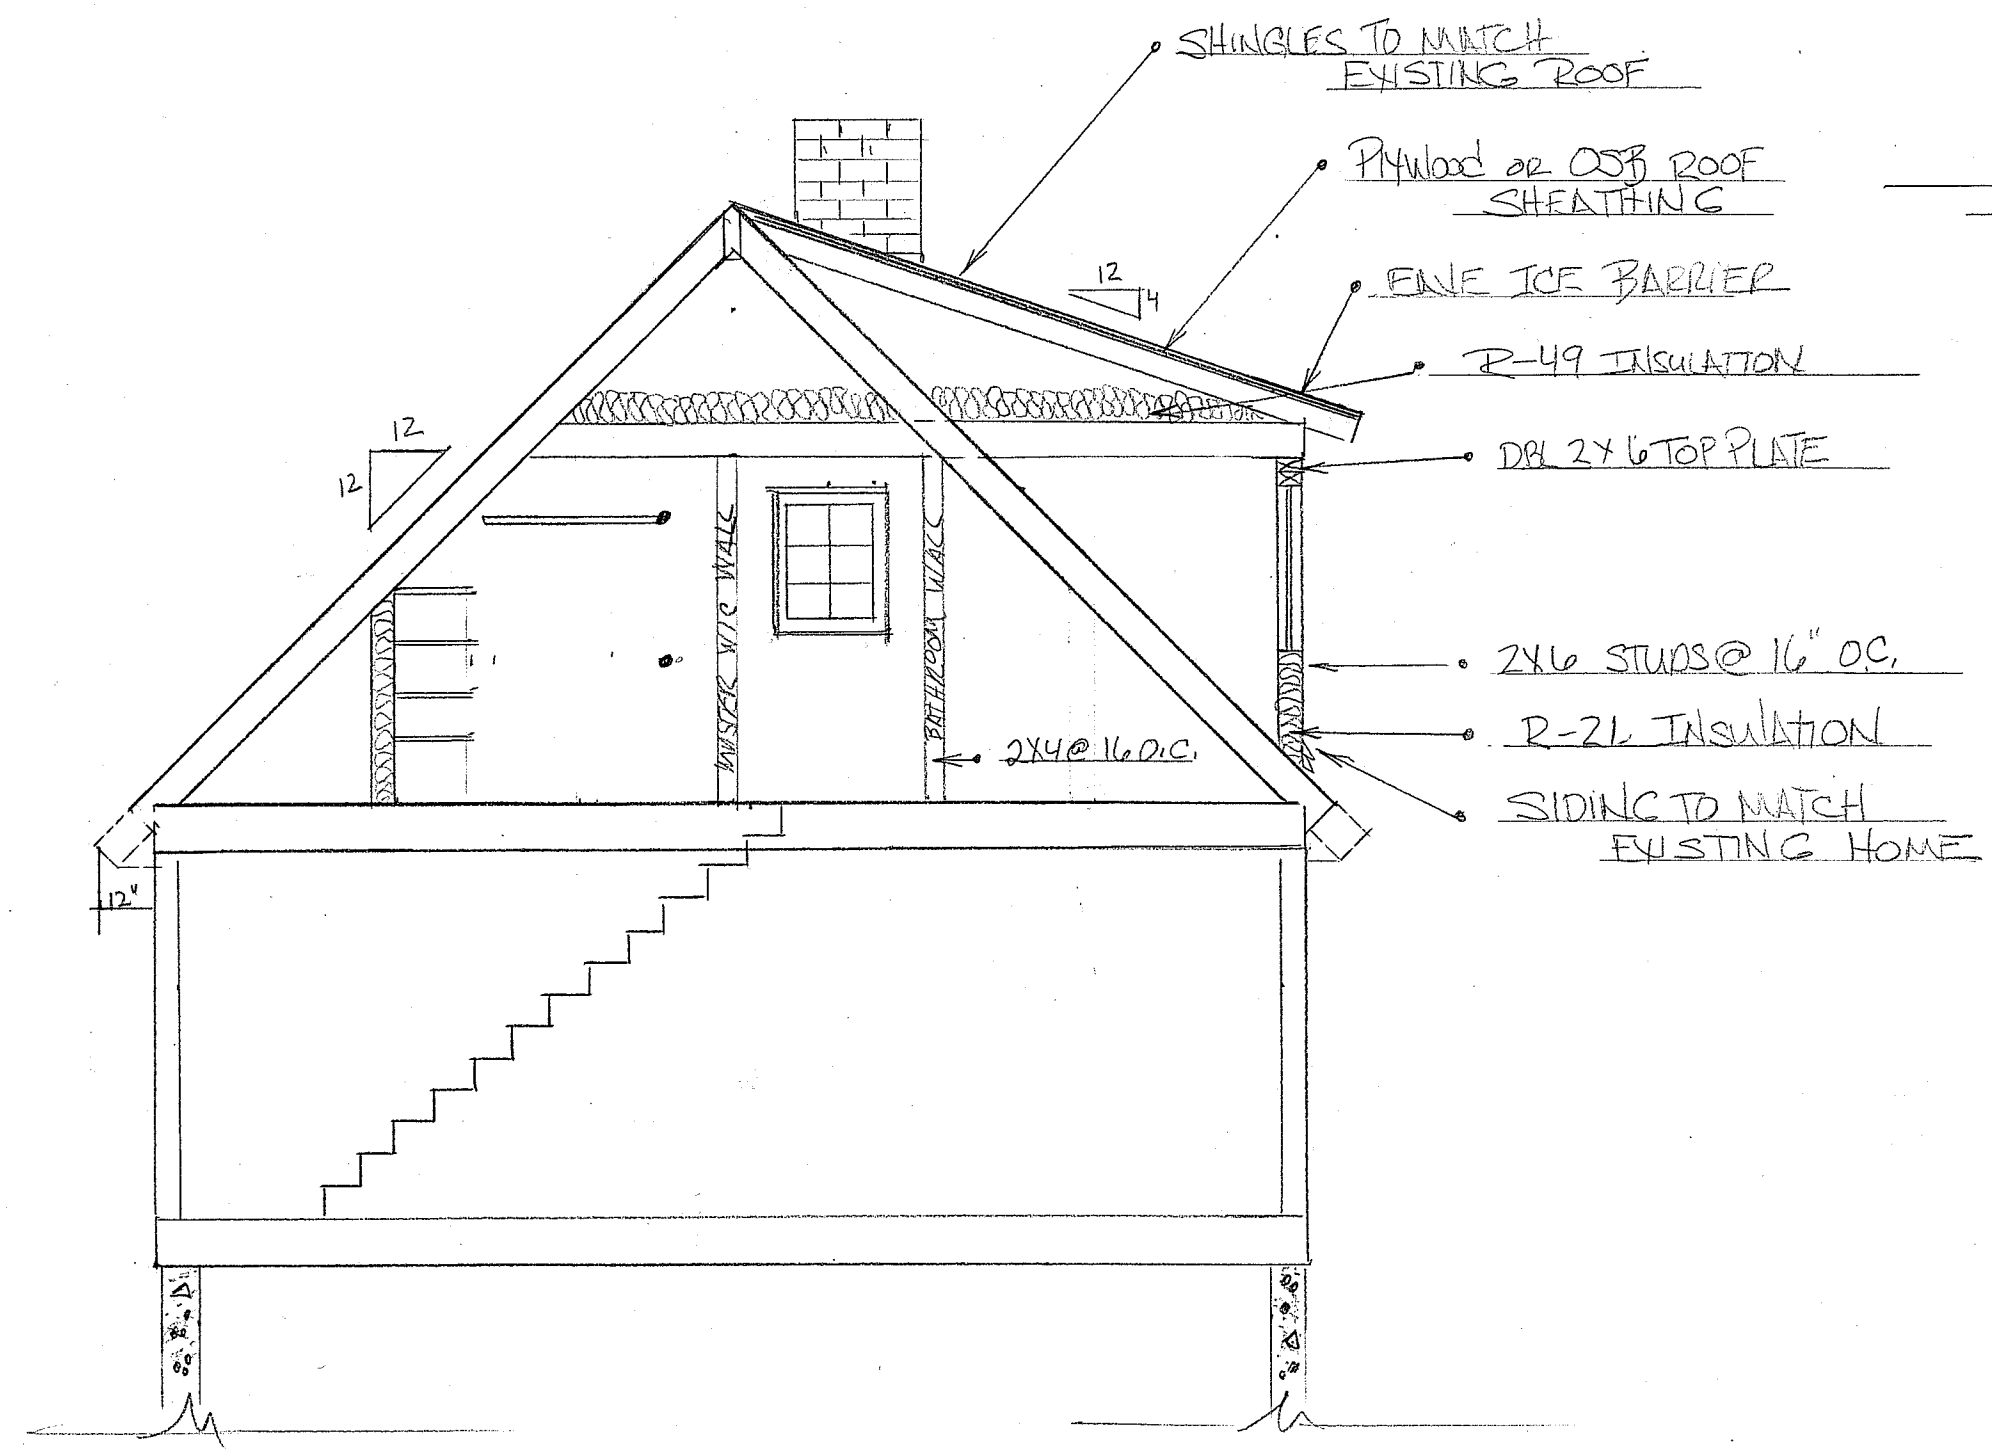RIGHT SIDE CROSS SECTION

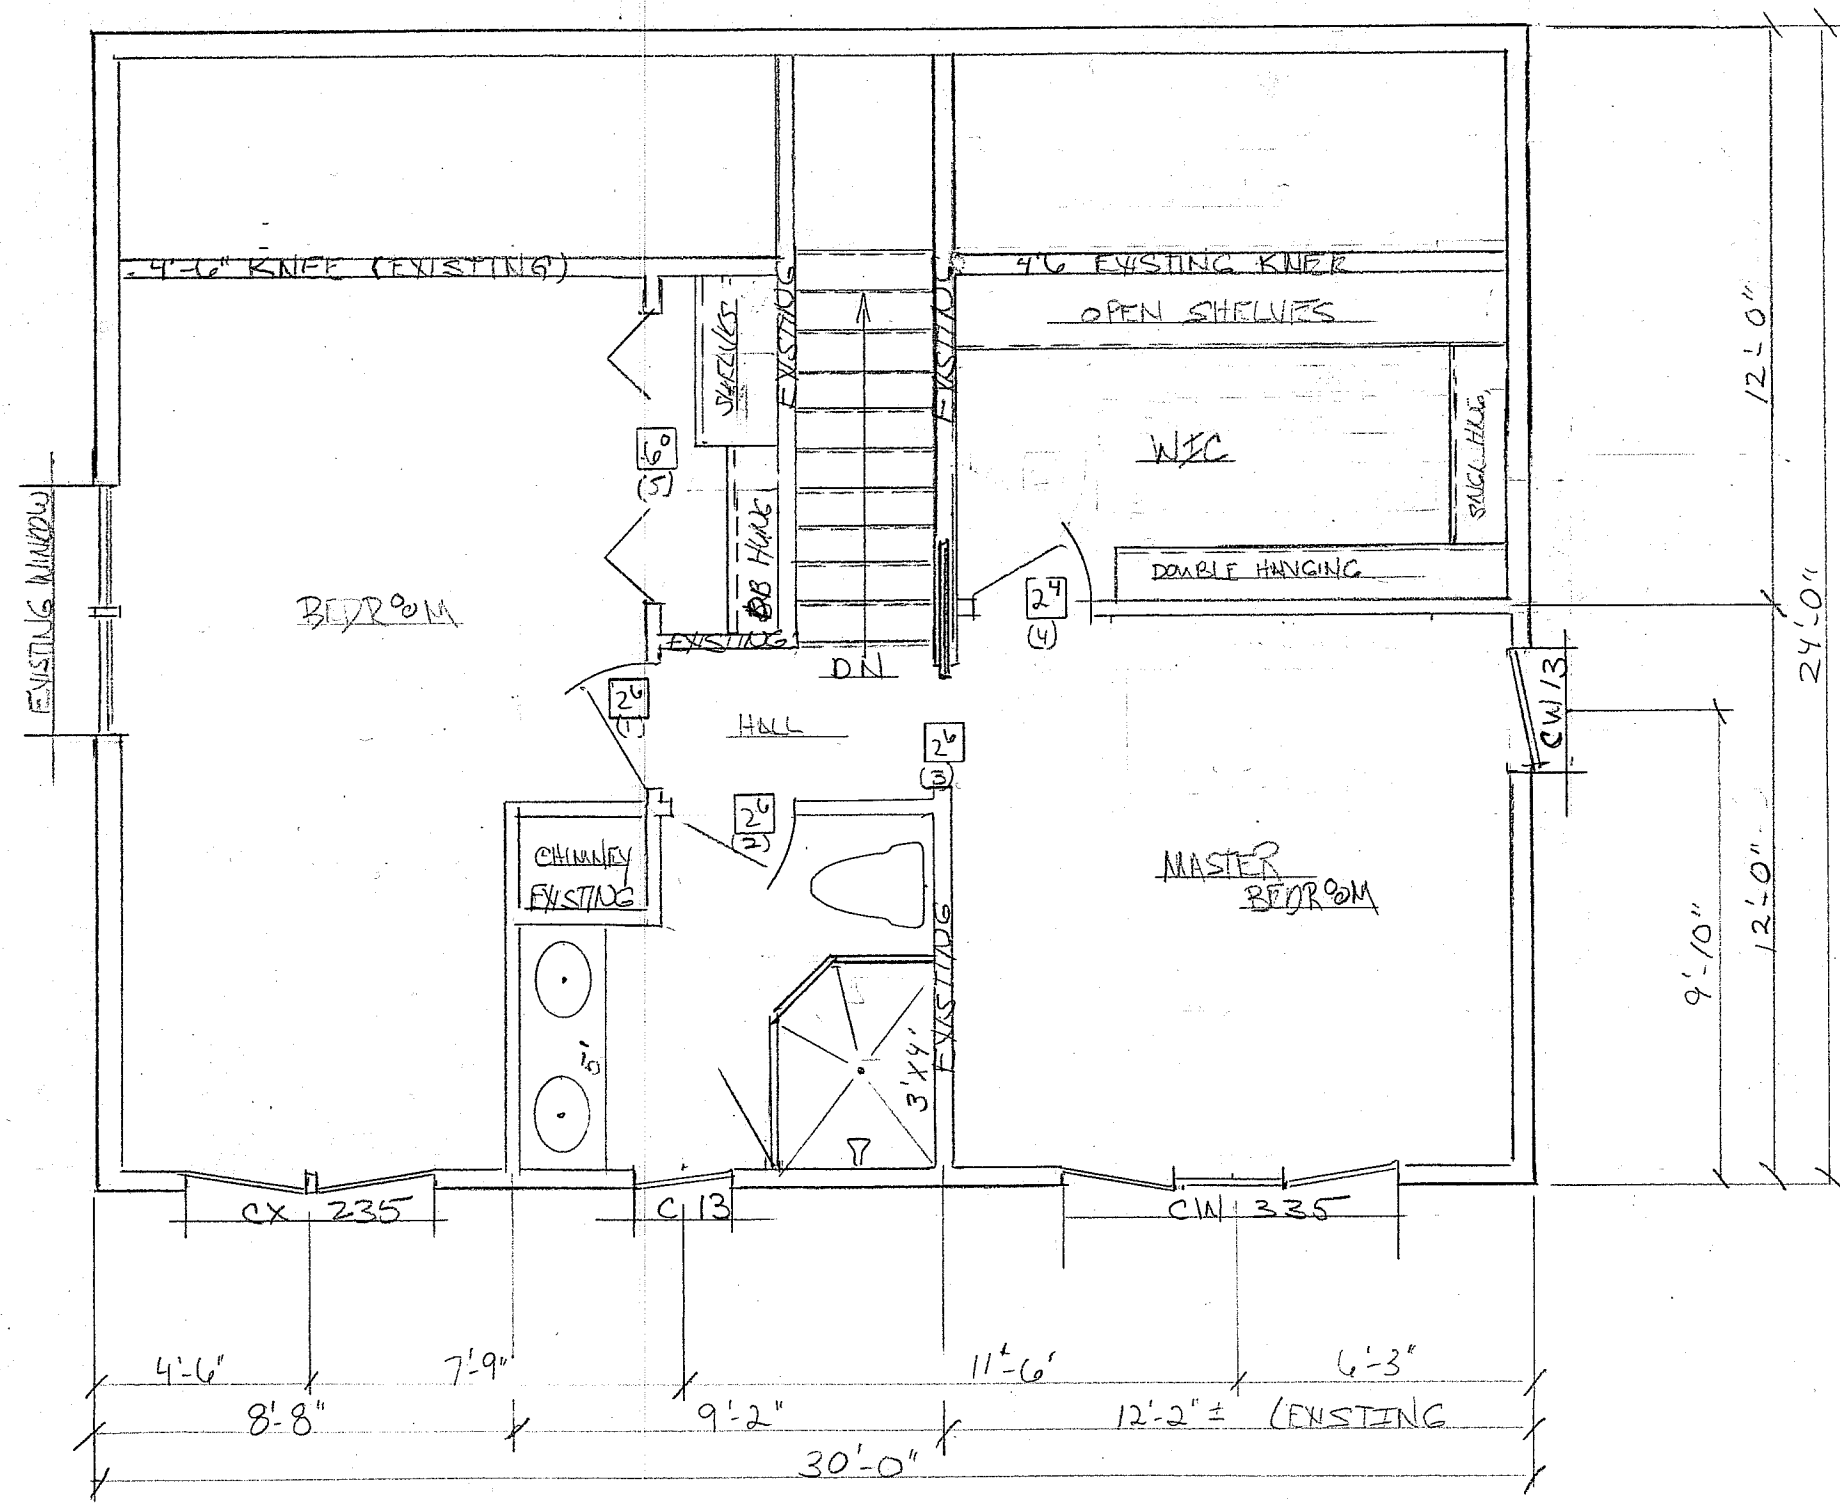

SECOND FLOOR PLAN

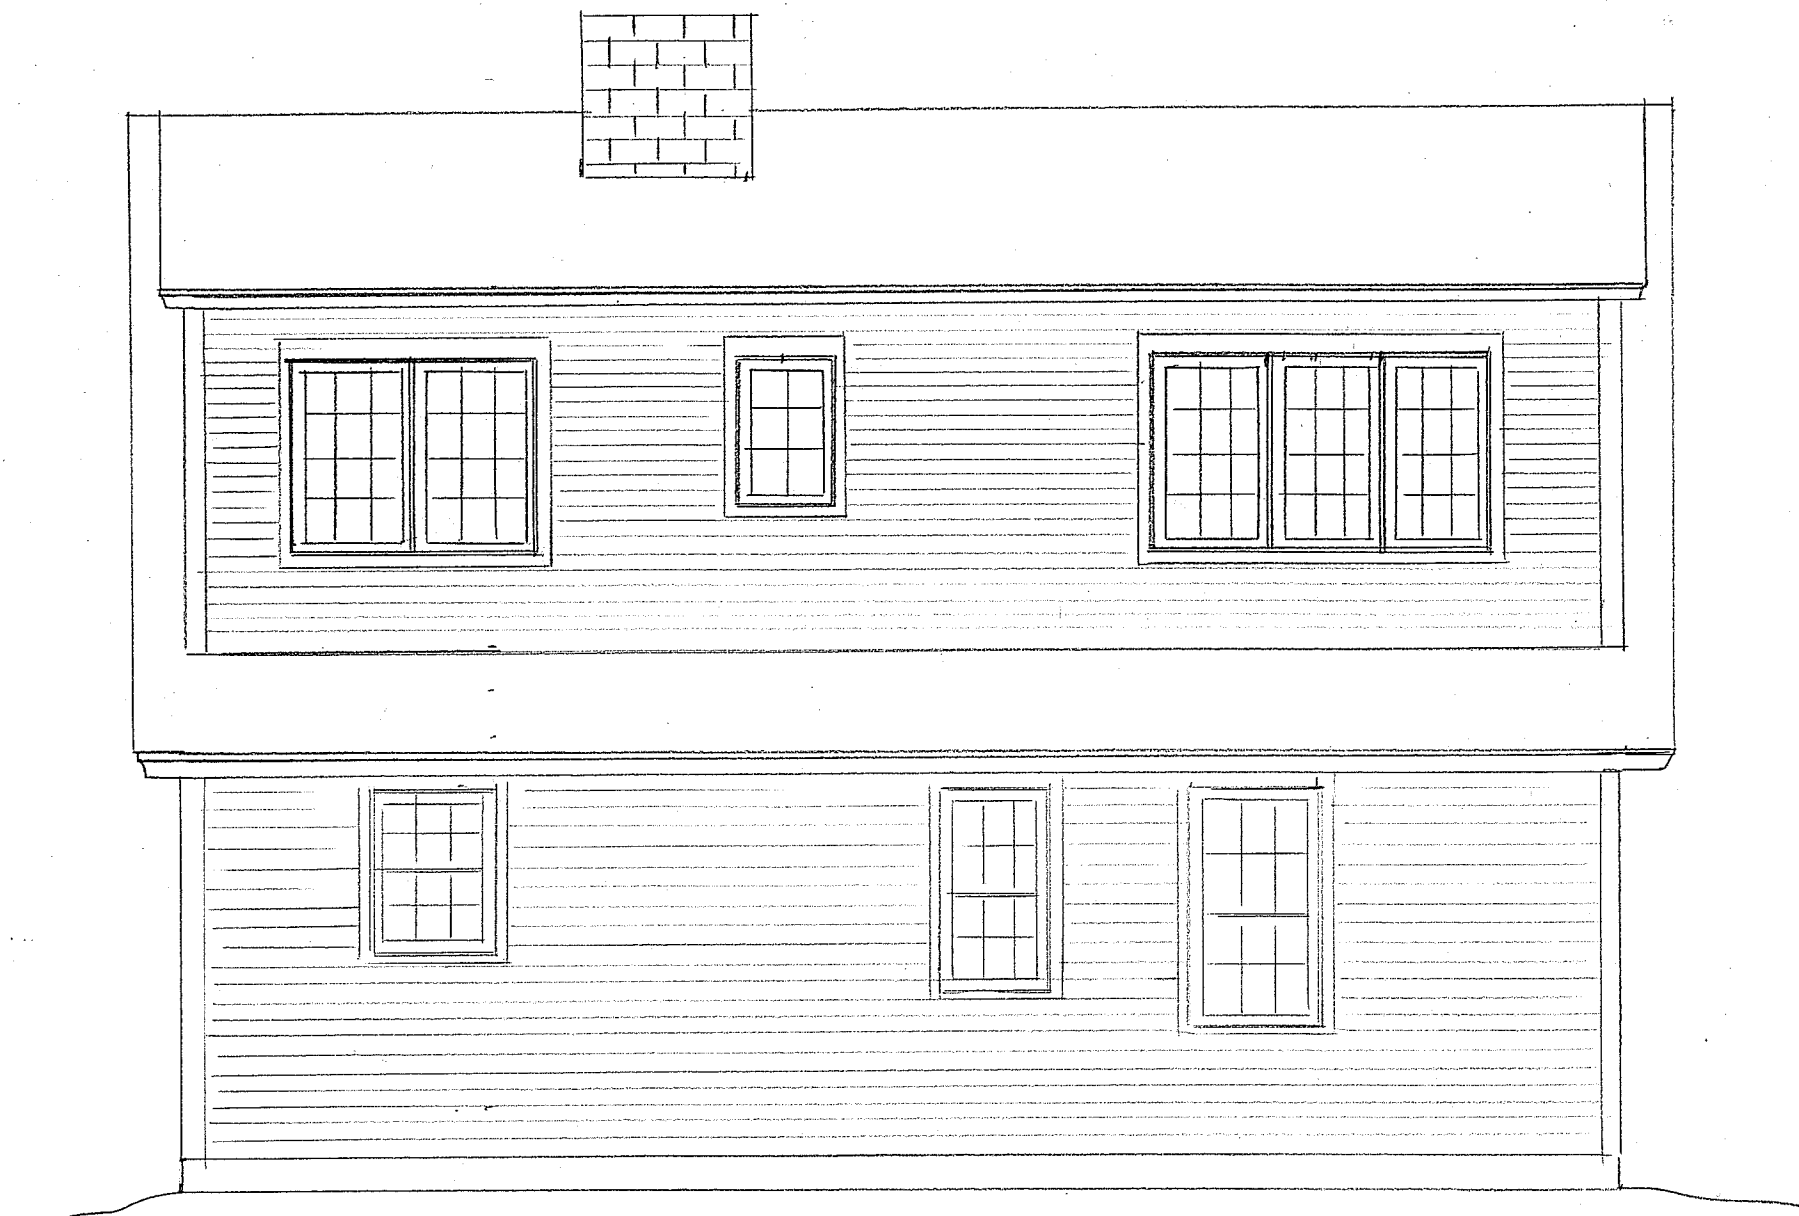

REAR ELEVATION

Holden - Downer Addition  
 JON FOSTER  
 281-7229  
 APR-16  
 SCALE: 1/4" = 1'-0"