




Holden - Downer Addition  
 JON FOSTER  
 281-7229  
 APR-16  
 SCALE: 1/4" = 1'-0"

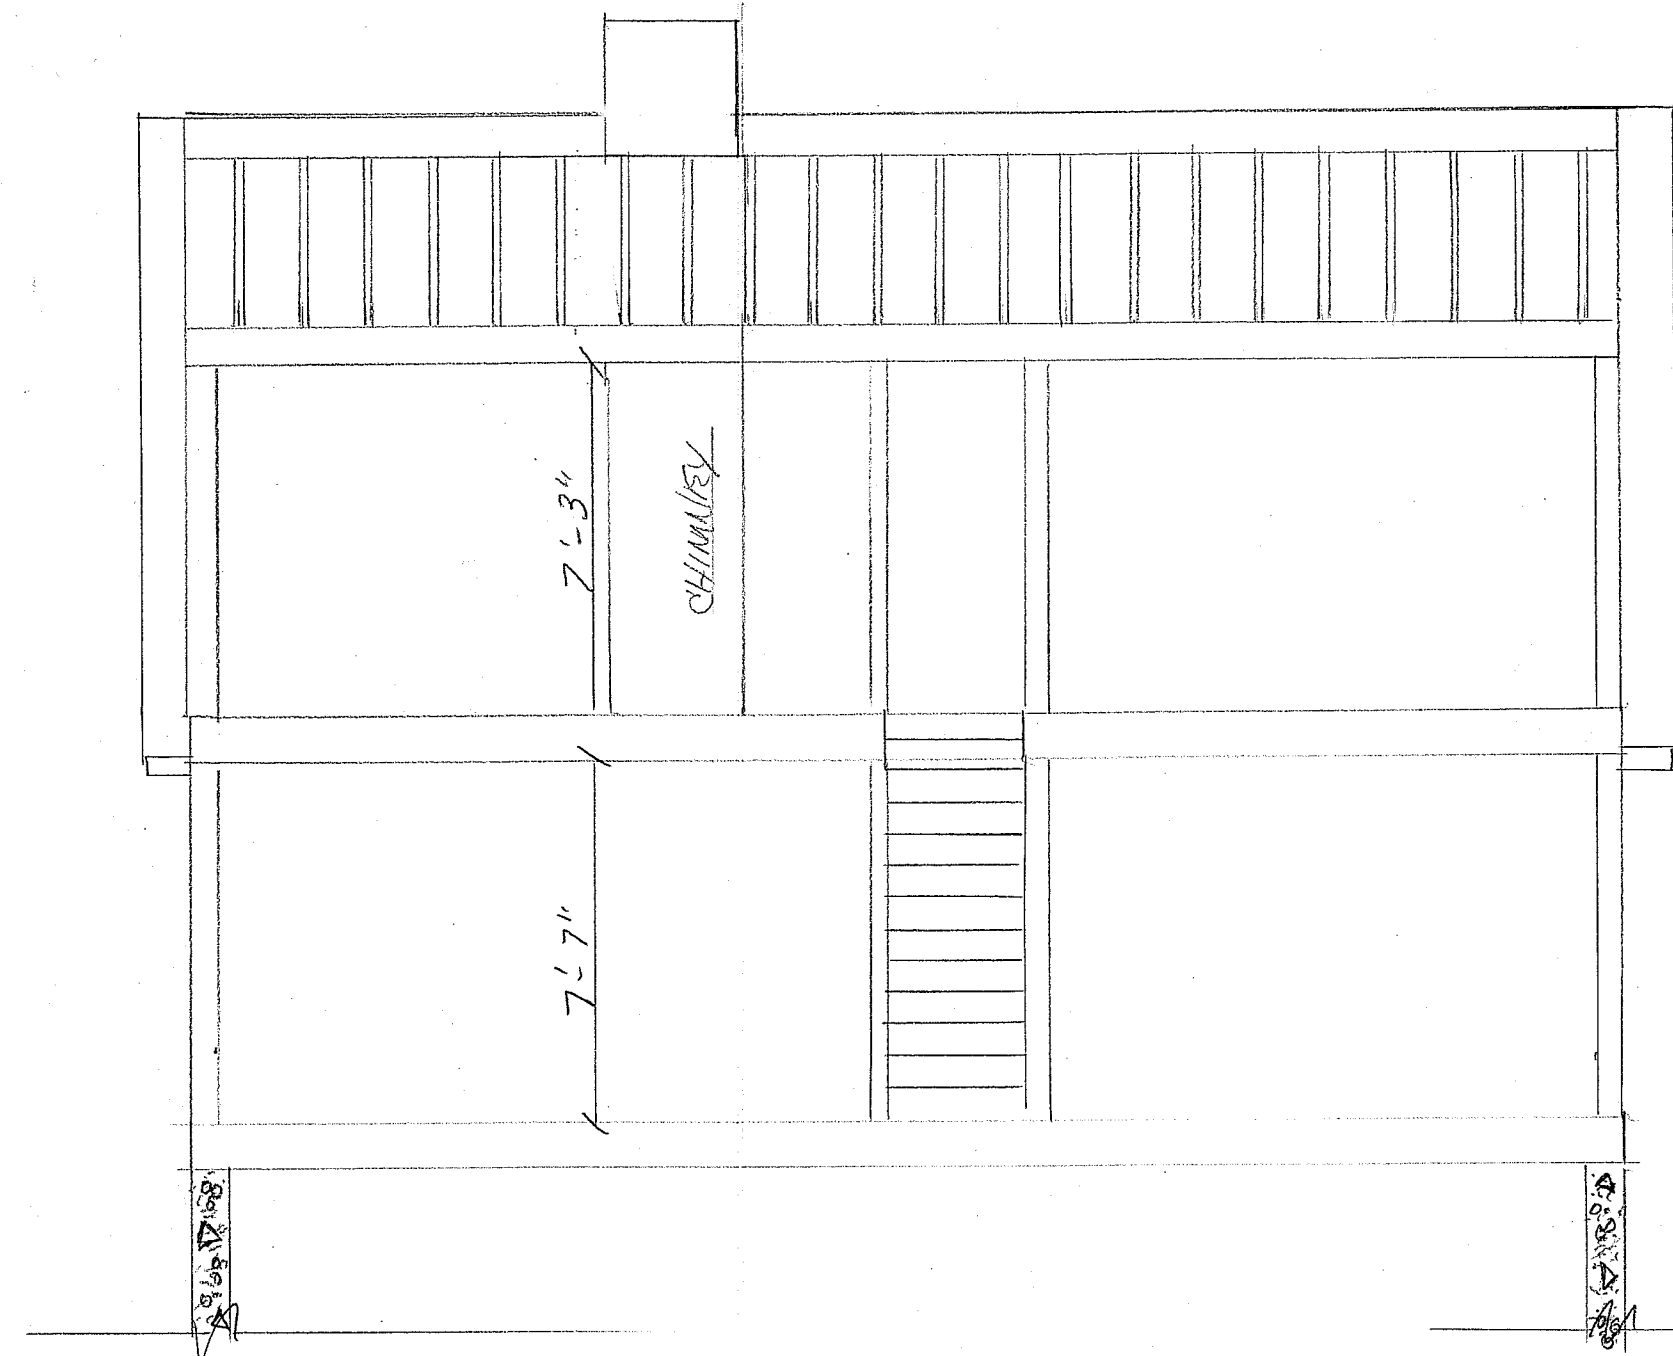

REAR SIDE CROSS SECTION

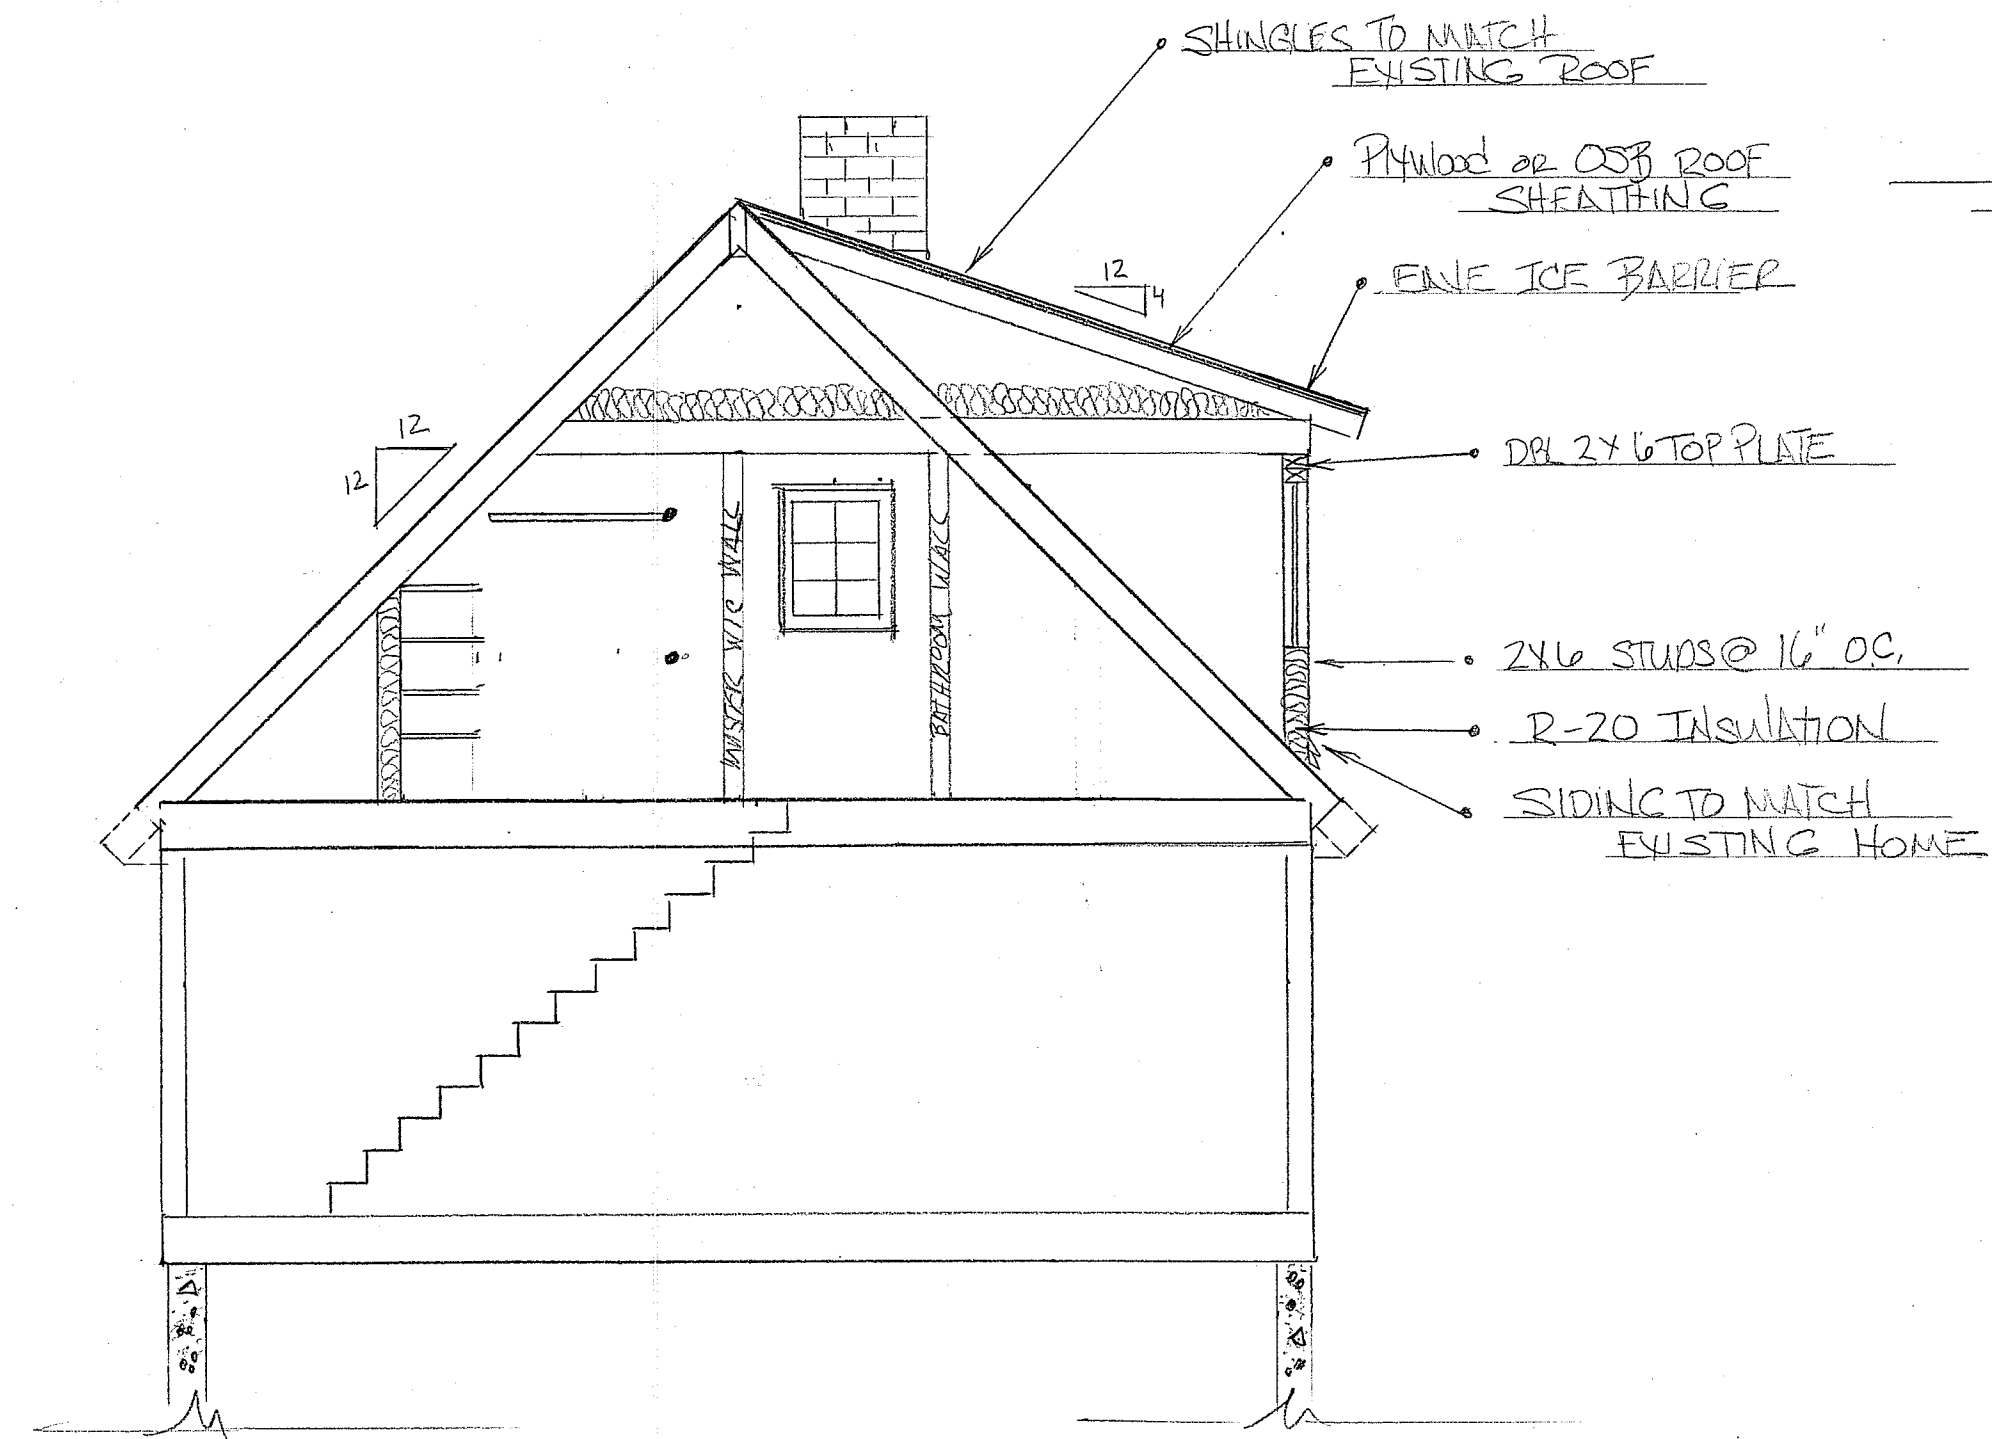

RIGHT SIDE CROSS SECTION

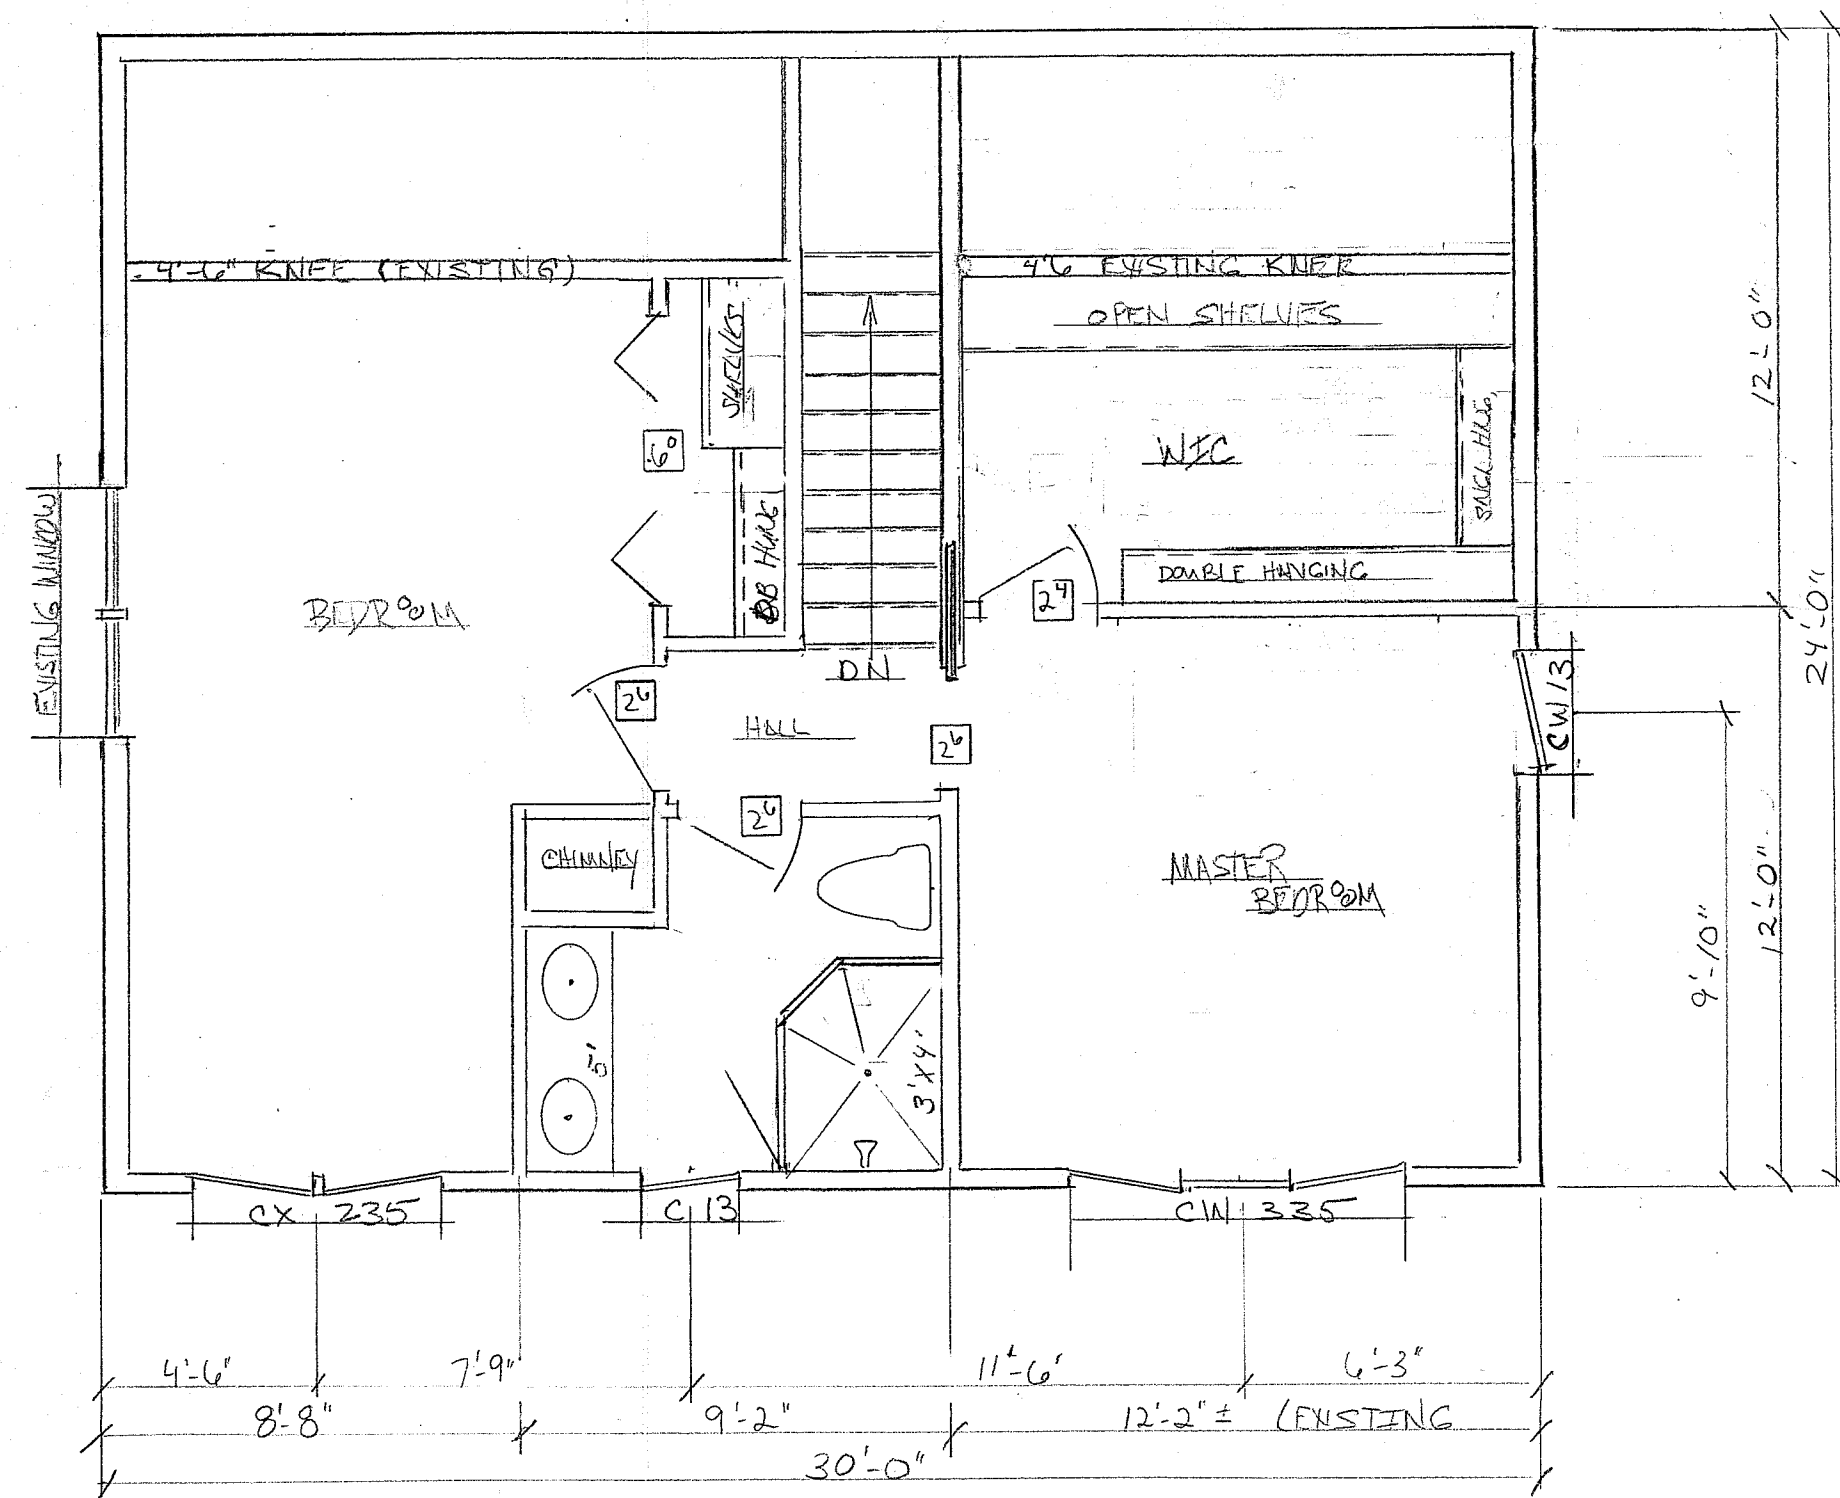

SECOND FLOOR PLAN



REAR ELEVATION