


**NOTES:**



- 1. FOR LEGEND SEE SHEET G-001.
- 2. FOR WINDOW, DOOR AND WALL TYPES SEE SHEET A-601.

**KEYED NOTES:**

- ① REPLACE EXISTING WINDOWS. SEE WINDOW SCHEDULE A-601.
- ② INSTALL NEW EXTERIOR SIDING SEE A-601 FOR WALL TYPE CONSTRUCTION.

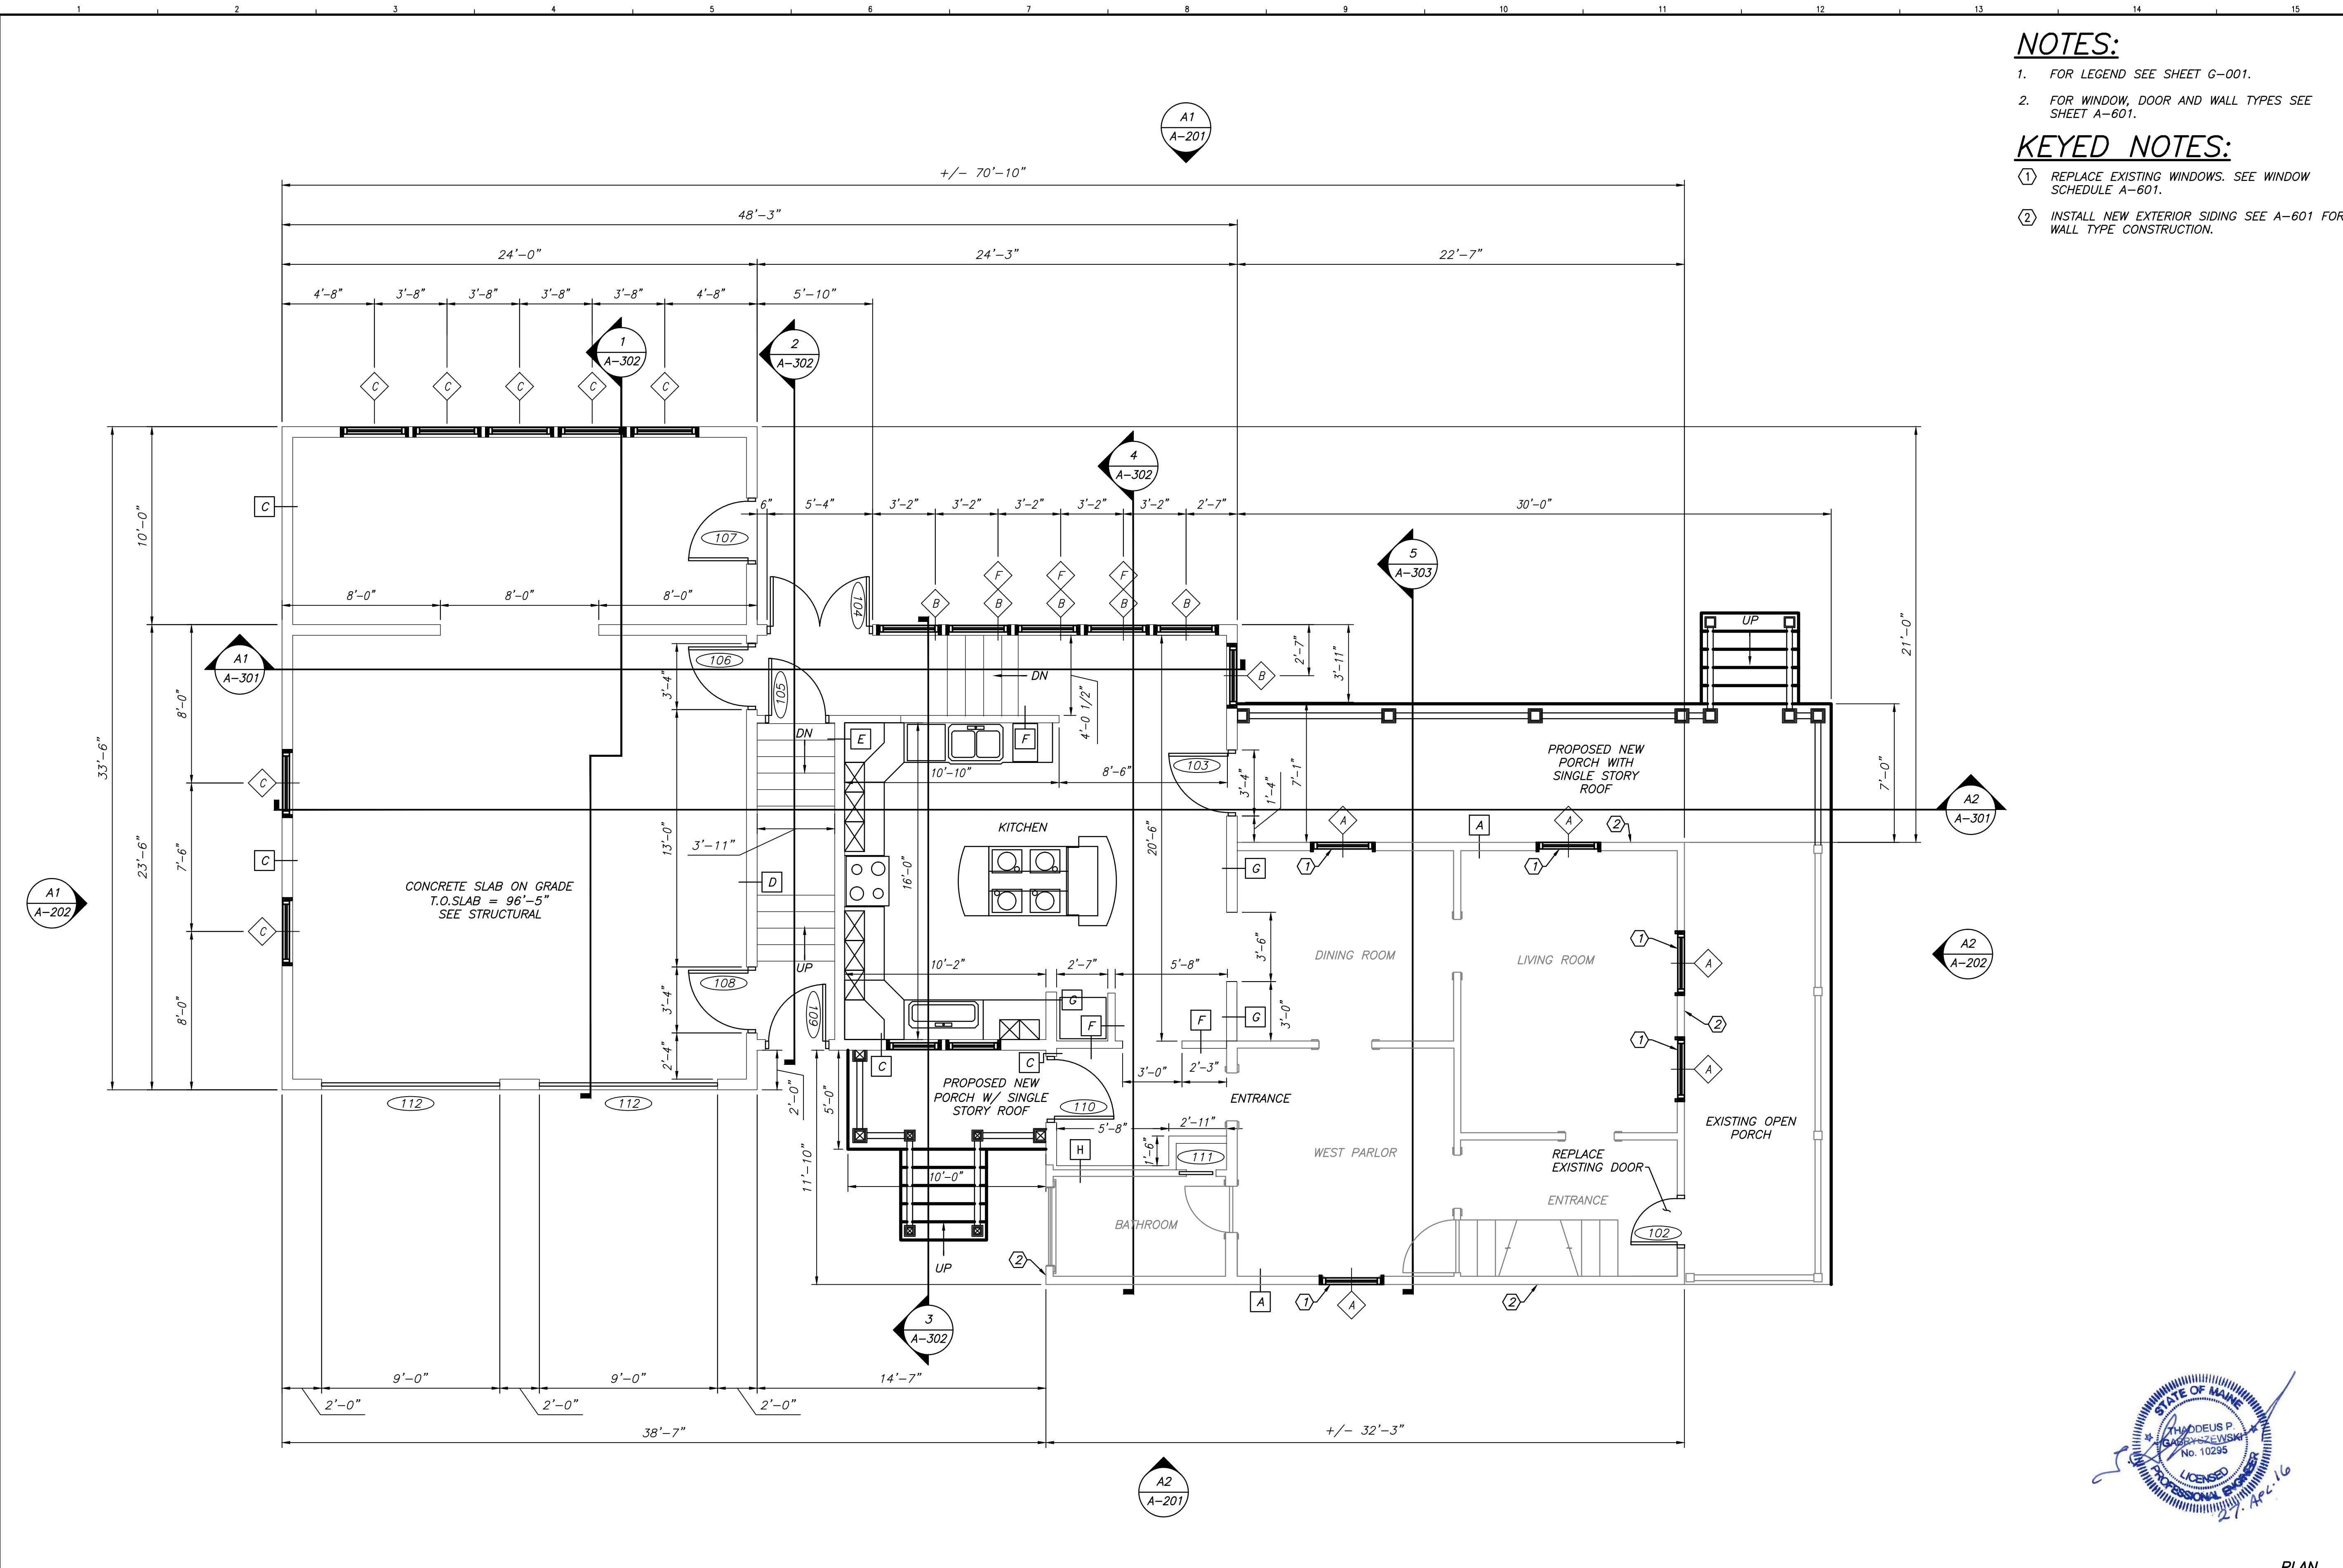

**A1** FIRST FLOOR PLAN - FIN. FLR. = 100'-0" U.N.O  
SCALE: 1/4" = 1'-0"

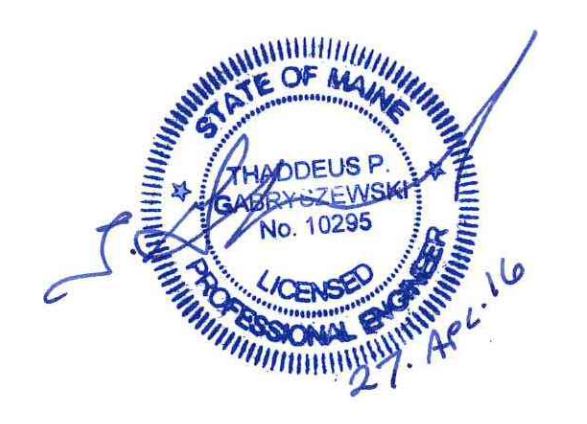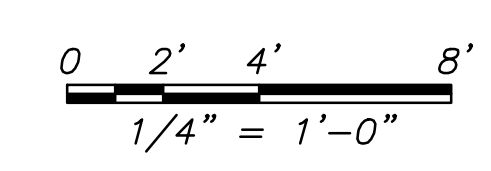

| DATE     | NO | REMARKS                     | BY  |
|----------|----|-----------------------------|-----|
| 04/27/16 | 0  | BUILDING PERMIT APPLICATION | JJD |
|          |    |                             |     |
|          |    |                             |     |
|          |    |                             |     |
|          |    |                             |     |

GRAPHIC SCALE:  
0" = 1'

CODE: IRC 2009  
TOWN: PORTLAND  
DATE: APRIL 2016  
SCALE: AS NOTED  
DRAWN BY: JJD

TITLE:  
FIRST FLOOR PLAN

FILE: 0020101  
DRAWING NO: A-101  
SHEET: 8 OF 20