


NOTES:



1. FOR LEGEND SEE SHEET G-001.
2. FOR WINDOW, DOOR AND WALL TYPES SEE SHEET A-601.

KEYED NOTES:

- ① REPLACE EXISTING WINDOWS. SEE WINDOW SCHEDULE A-601.
- ② INSTALL NEW EXTERIOR SIDING. SEE A-601 FOR WALL TYPE CONSTRUCTION.

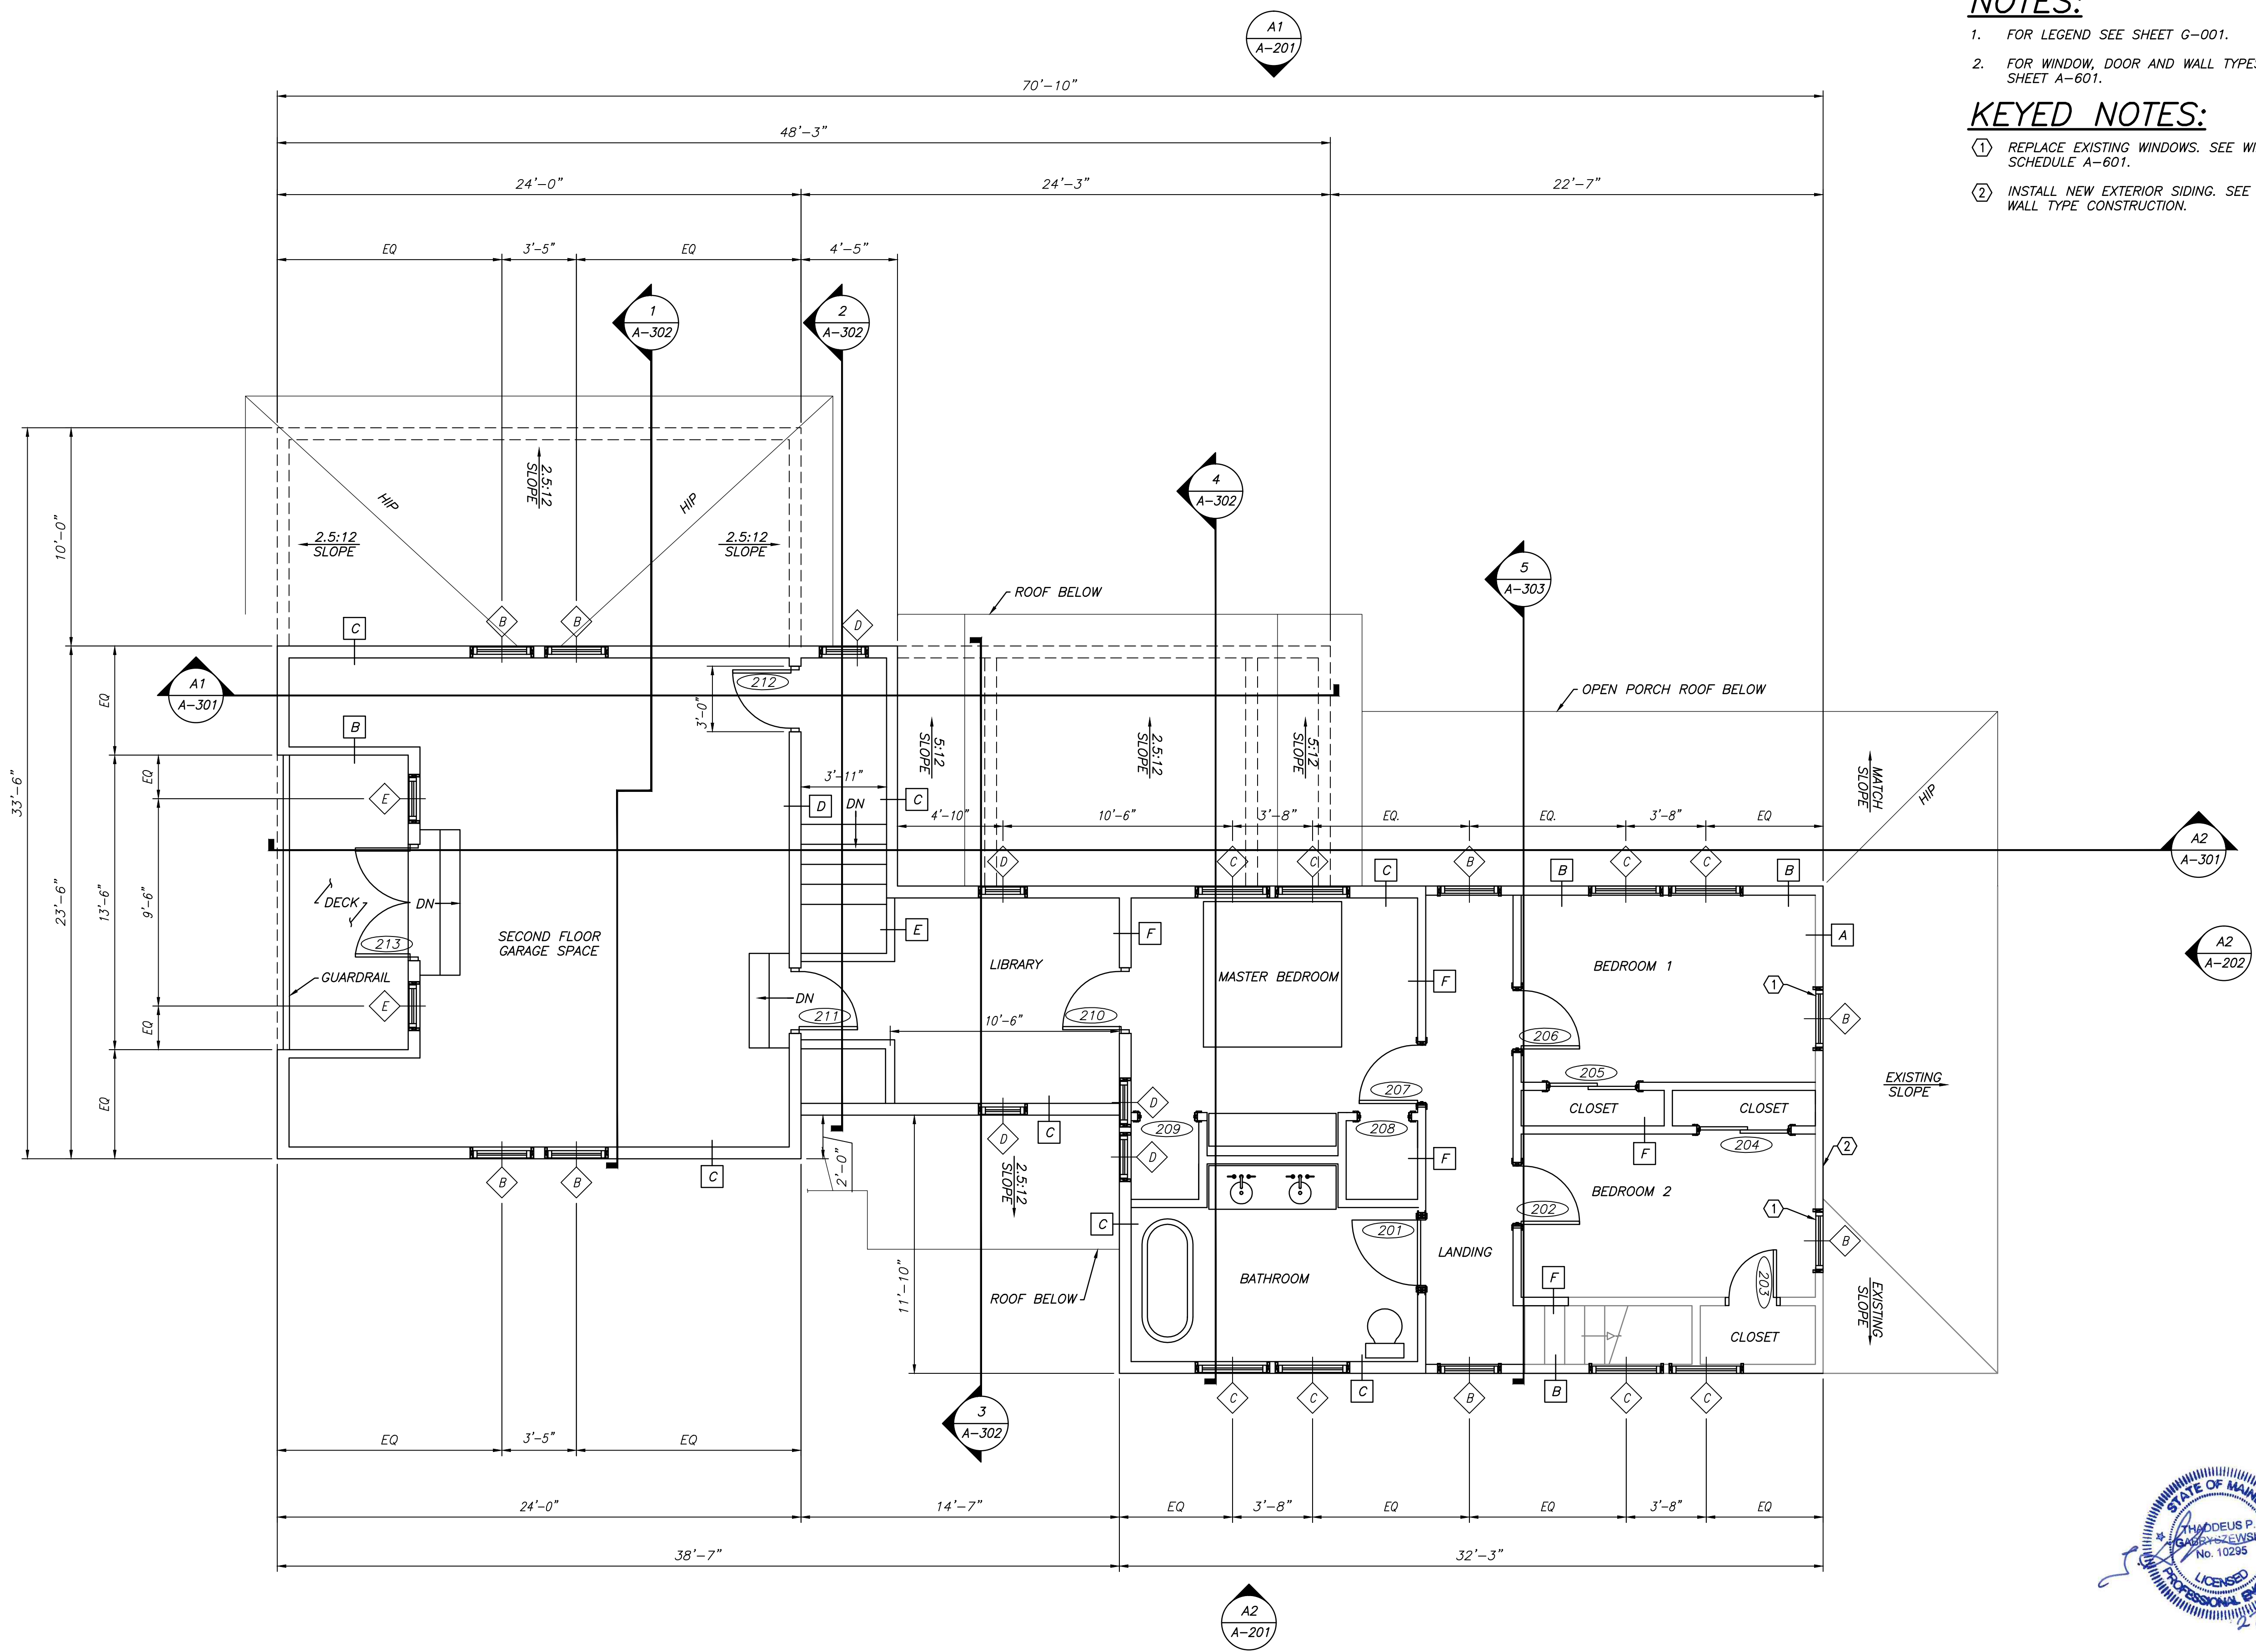

A1 SECOND FLOOR PLAN - F.F 109'-5" U.N.O
SCALE: 1/4" = 1'-0"

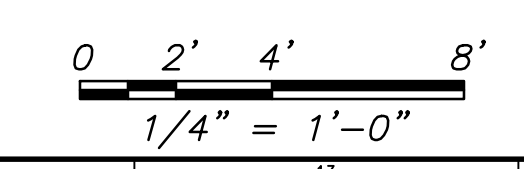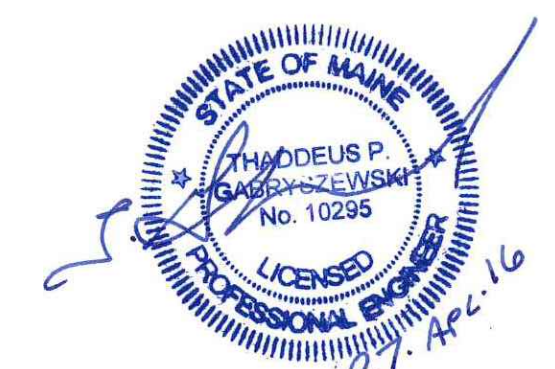

DATE	NO	REMARKS
04/27/16	0	BUILDING PERMIT APPLICATION

GRAPHIC SCALE:
0" = 1"

CODE: IRC 2009
TOWN: PORTLAND
DATE: APRIL 2016
SCALE: AS NOTED
DRAWN BY: JJD

TITLE:
SECOND FLOOR PLAN

FILE: 0020101
DRAWING NO:
A-102
SHEET: 9 OF 20