


NOTES:



- 1. FOR LEGEND SEE SHEET G-001.
- 2. FOR WINDOW, DOOR AND WALL TYPES SEE SHEET A-601.

KEYED NOTES:

- ① REPLACE EXISTING WINDOWS. SEE WINDOW SCHEDULE A-601.
- ② INSTALL NEW EXTERIOR SIDING SEE A-601 FOR WALL TYPE CONSTRUCTION.

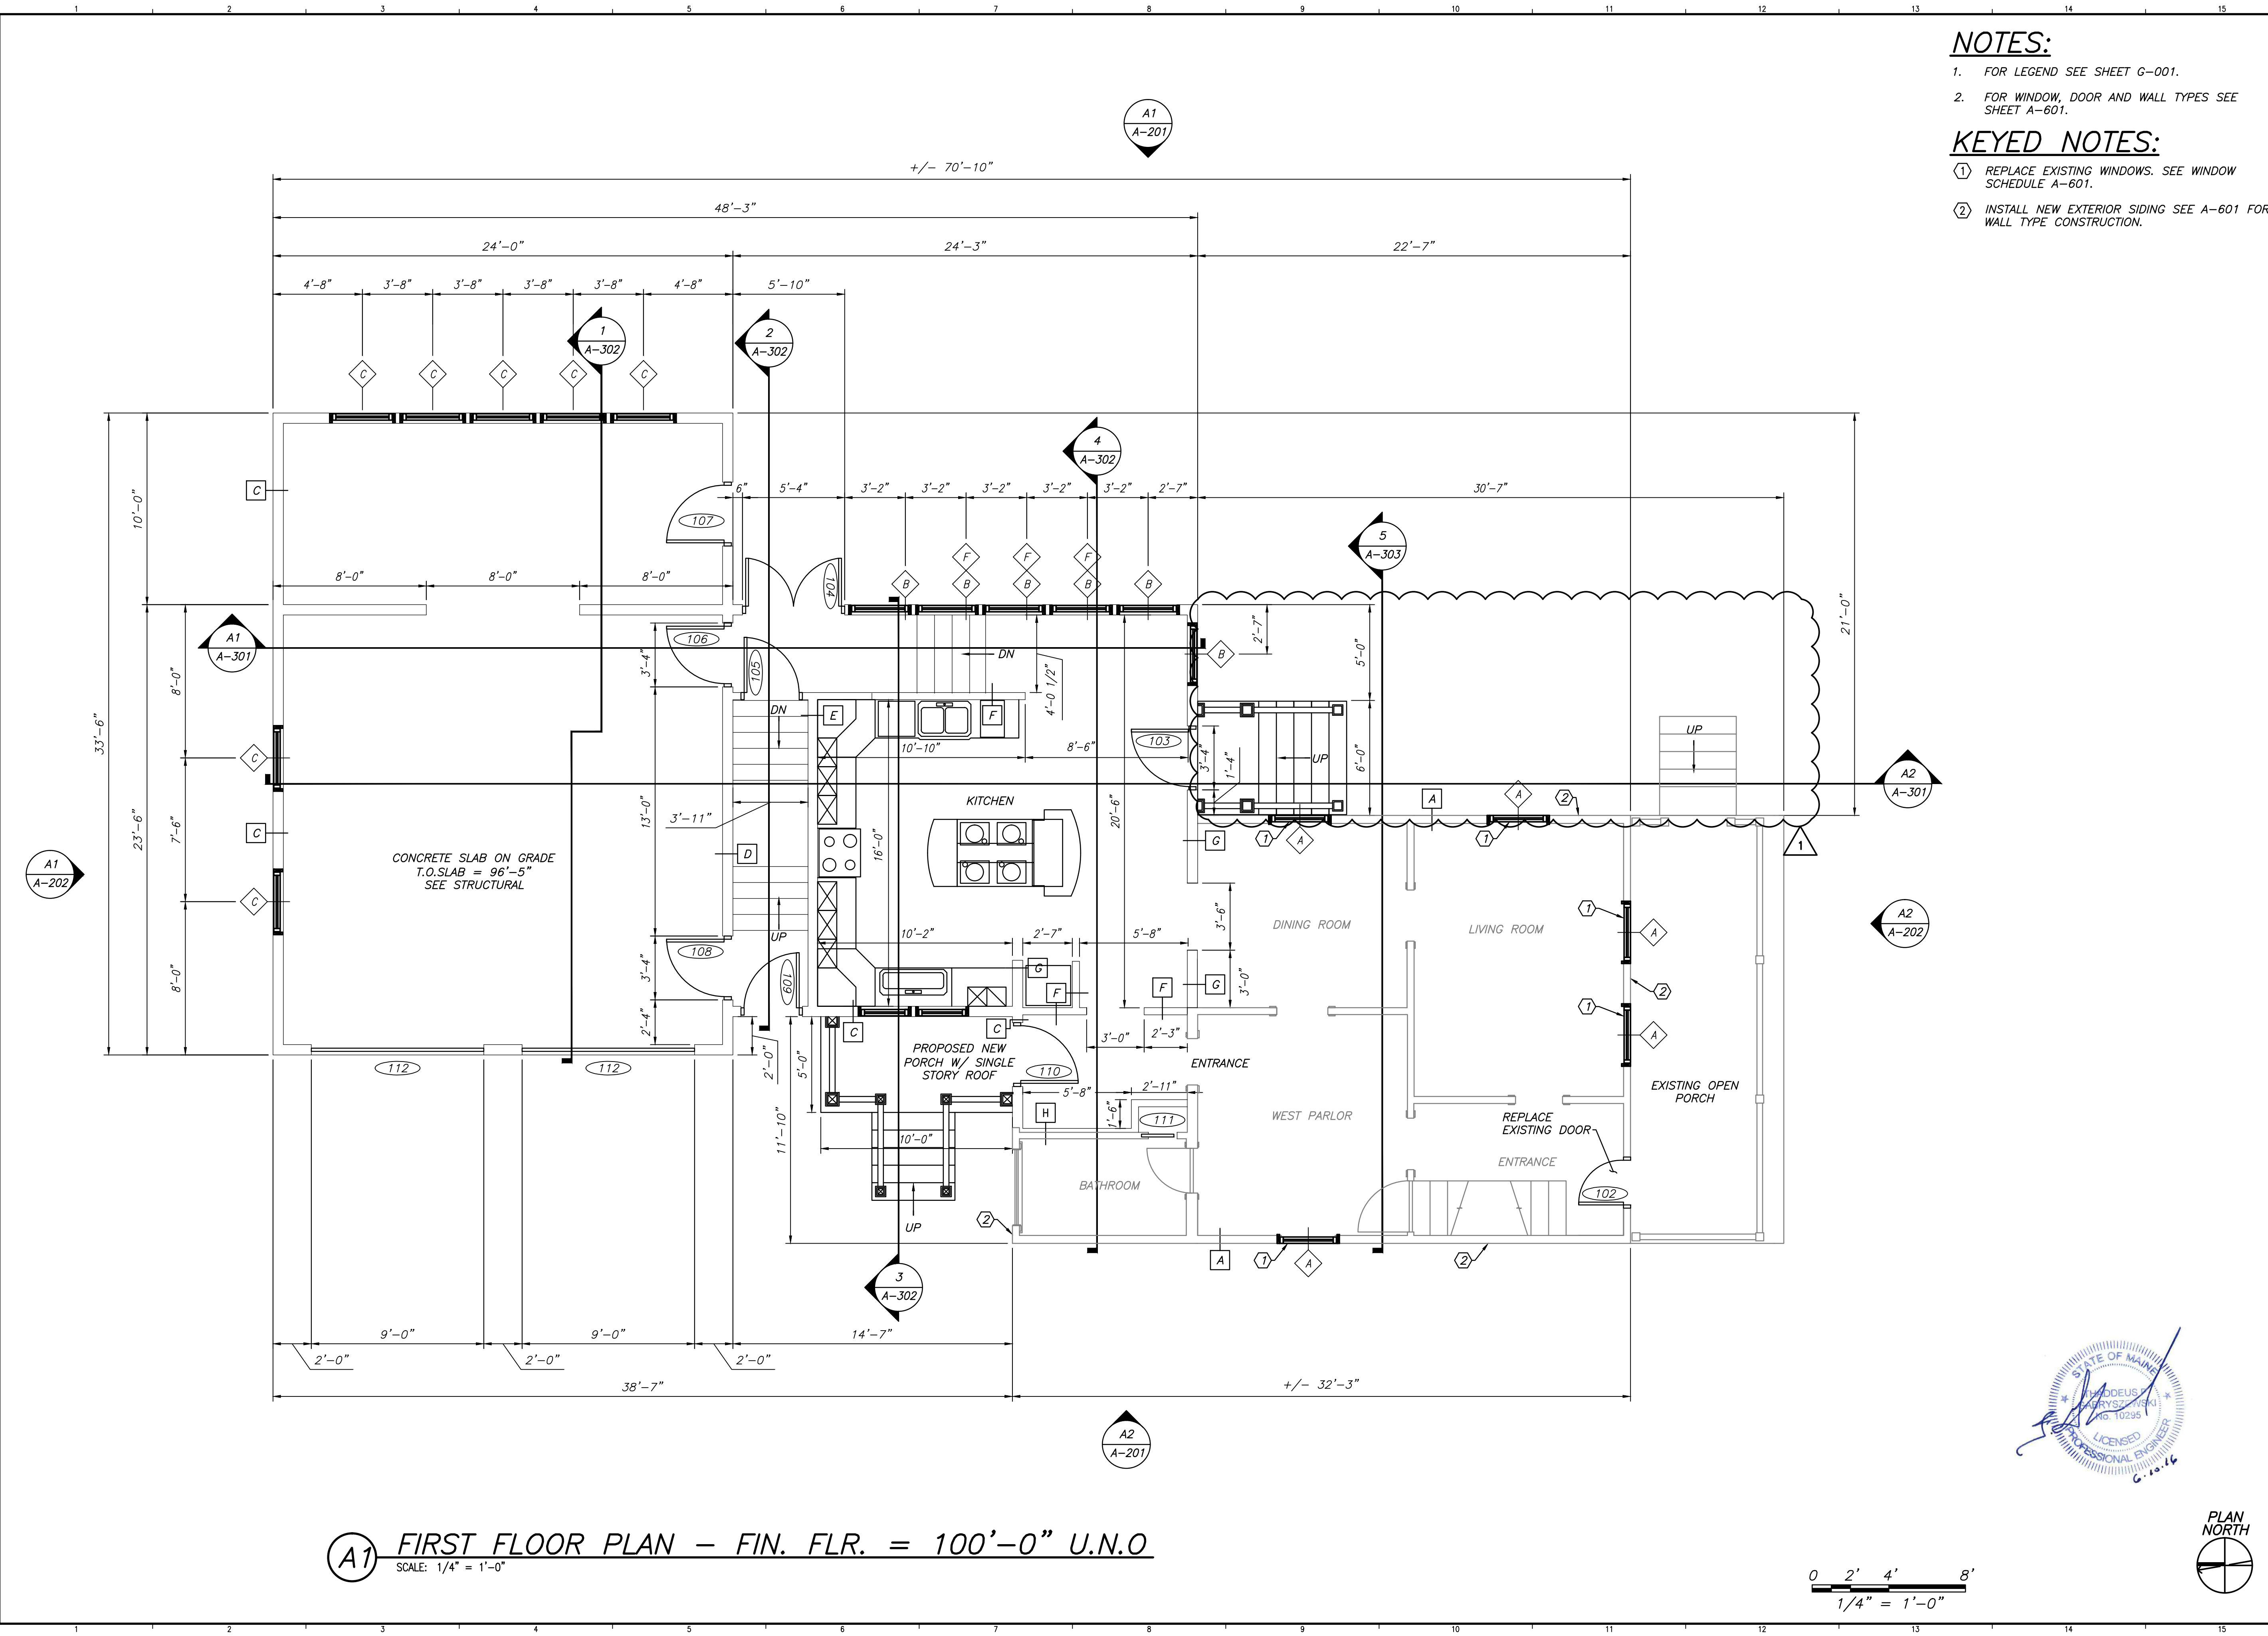

A1 FIRST FLOOR PLAN - FIN. FLR. = 100'-0" U.N.O
SCALE: 1/4" = 1'-0"

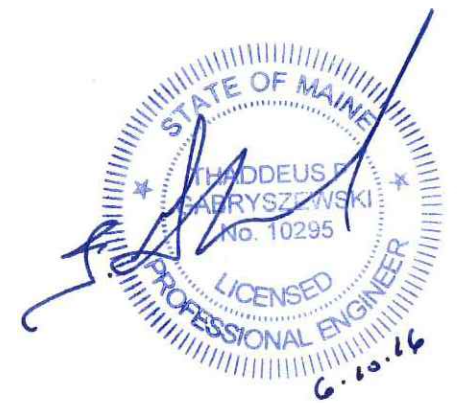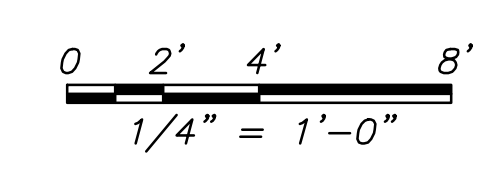

DATE	NO	REMARKS	BY
04/27/16	0	BUILDING PERMIT APPLICATION	JJD
06/10/16	1	REMOVE NEW COVERED PORCH	JJD

GRAPHIC SCALE:
0" = 1"

CODE: IRC 2009
TOWN: PORTLAND
DATE: APRIL 2016
SCALE: AS NOTED
DRAWN BY: JJD

TITLE:
FIRST FLOOR PLAN

FILE: 0020101
DRAWING NO: A-101
SHEET: 8 OF 20