


SHEET NOTE:


1. ALL DEMOLITION DEBRIS NOT REUSED OR RECYCLED SHALL BE DELIVERED TO RIVERSIDE RECYCLING FACILITY AND SORTED APPROPRIATELY FOR DISPOSAL.

LEGEND:

- — — — — PROPERTY LINE
- - - - - ELECTRIC LINE
- · · · · GAS LINE
- — — — — EDGE OF PAVEMENT
- — — — — GRANITE CURB
- - - - - DEMOLITION

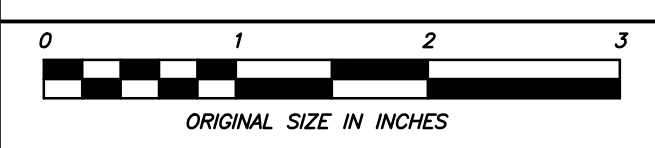

A3 EXISTING CIVIL SITE PLAN
SCALE: 1" = 10'

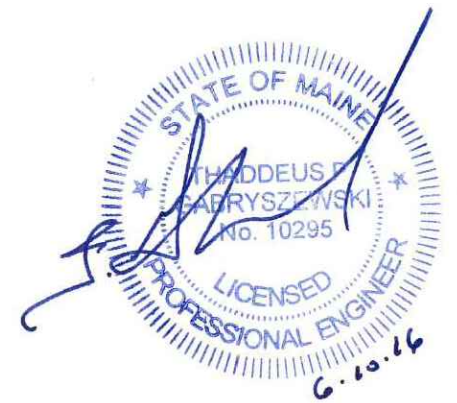

PROPERTY OF
JUSTIN DESJARLAIS
PROPOSED ALTERATION TO 51 OLYMPIA STREET
PORTLAND, ME 04103
51 OLYMPIA STREET

DATE	NO	REMARKS	BY
04/26/16	0	GARAGE DEMOLITION PERMIT	JJD
04/27/16	0	BUILDING PERMIT APPLICATION	JJD
06/10/16	1	REMOVE NEW COVERED PORCH	JJD

GRAPHIC SCALE:
0" 1"

CODE: IRC 2009
TOWN: PORTLAND
DATE: APRIL 2016
SCALE: AS NOTED
DRAWN BY: JJD

TITLE:
EXISTING
CIVIL
SITE PLAN

FILE: 0020101
DRAWING NO:
C-101
SHEET: 3 OF 20