


SELECT EXPANDED AREA 1

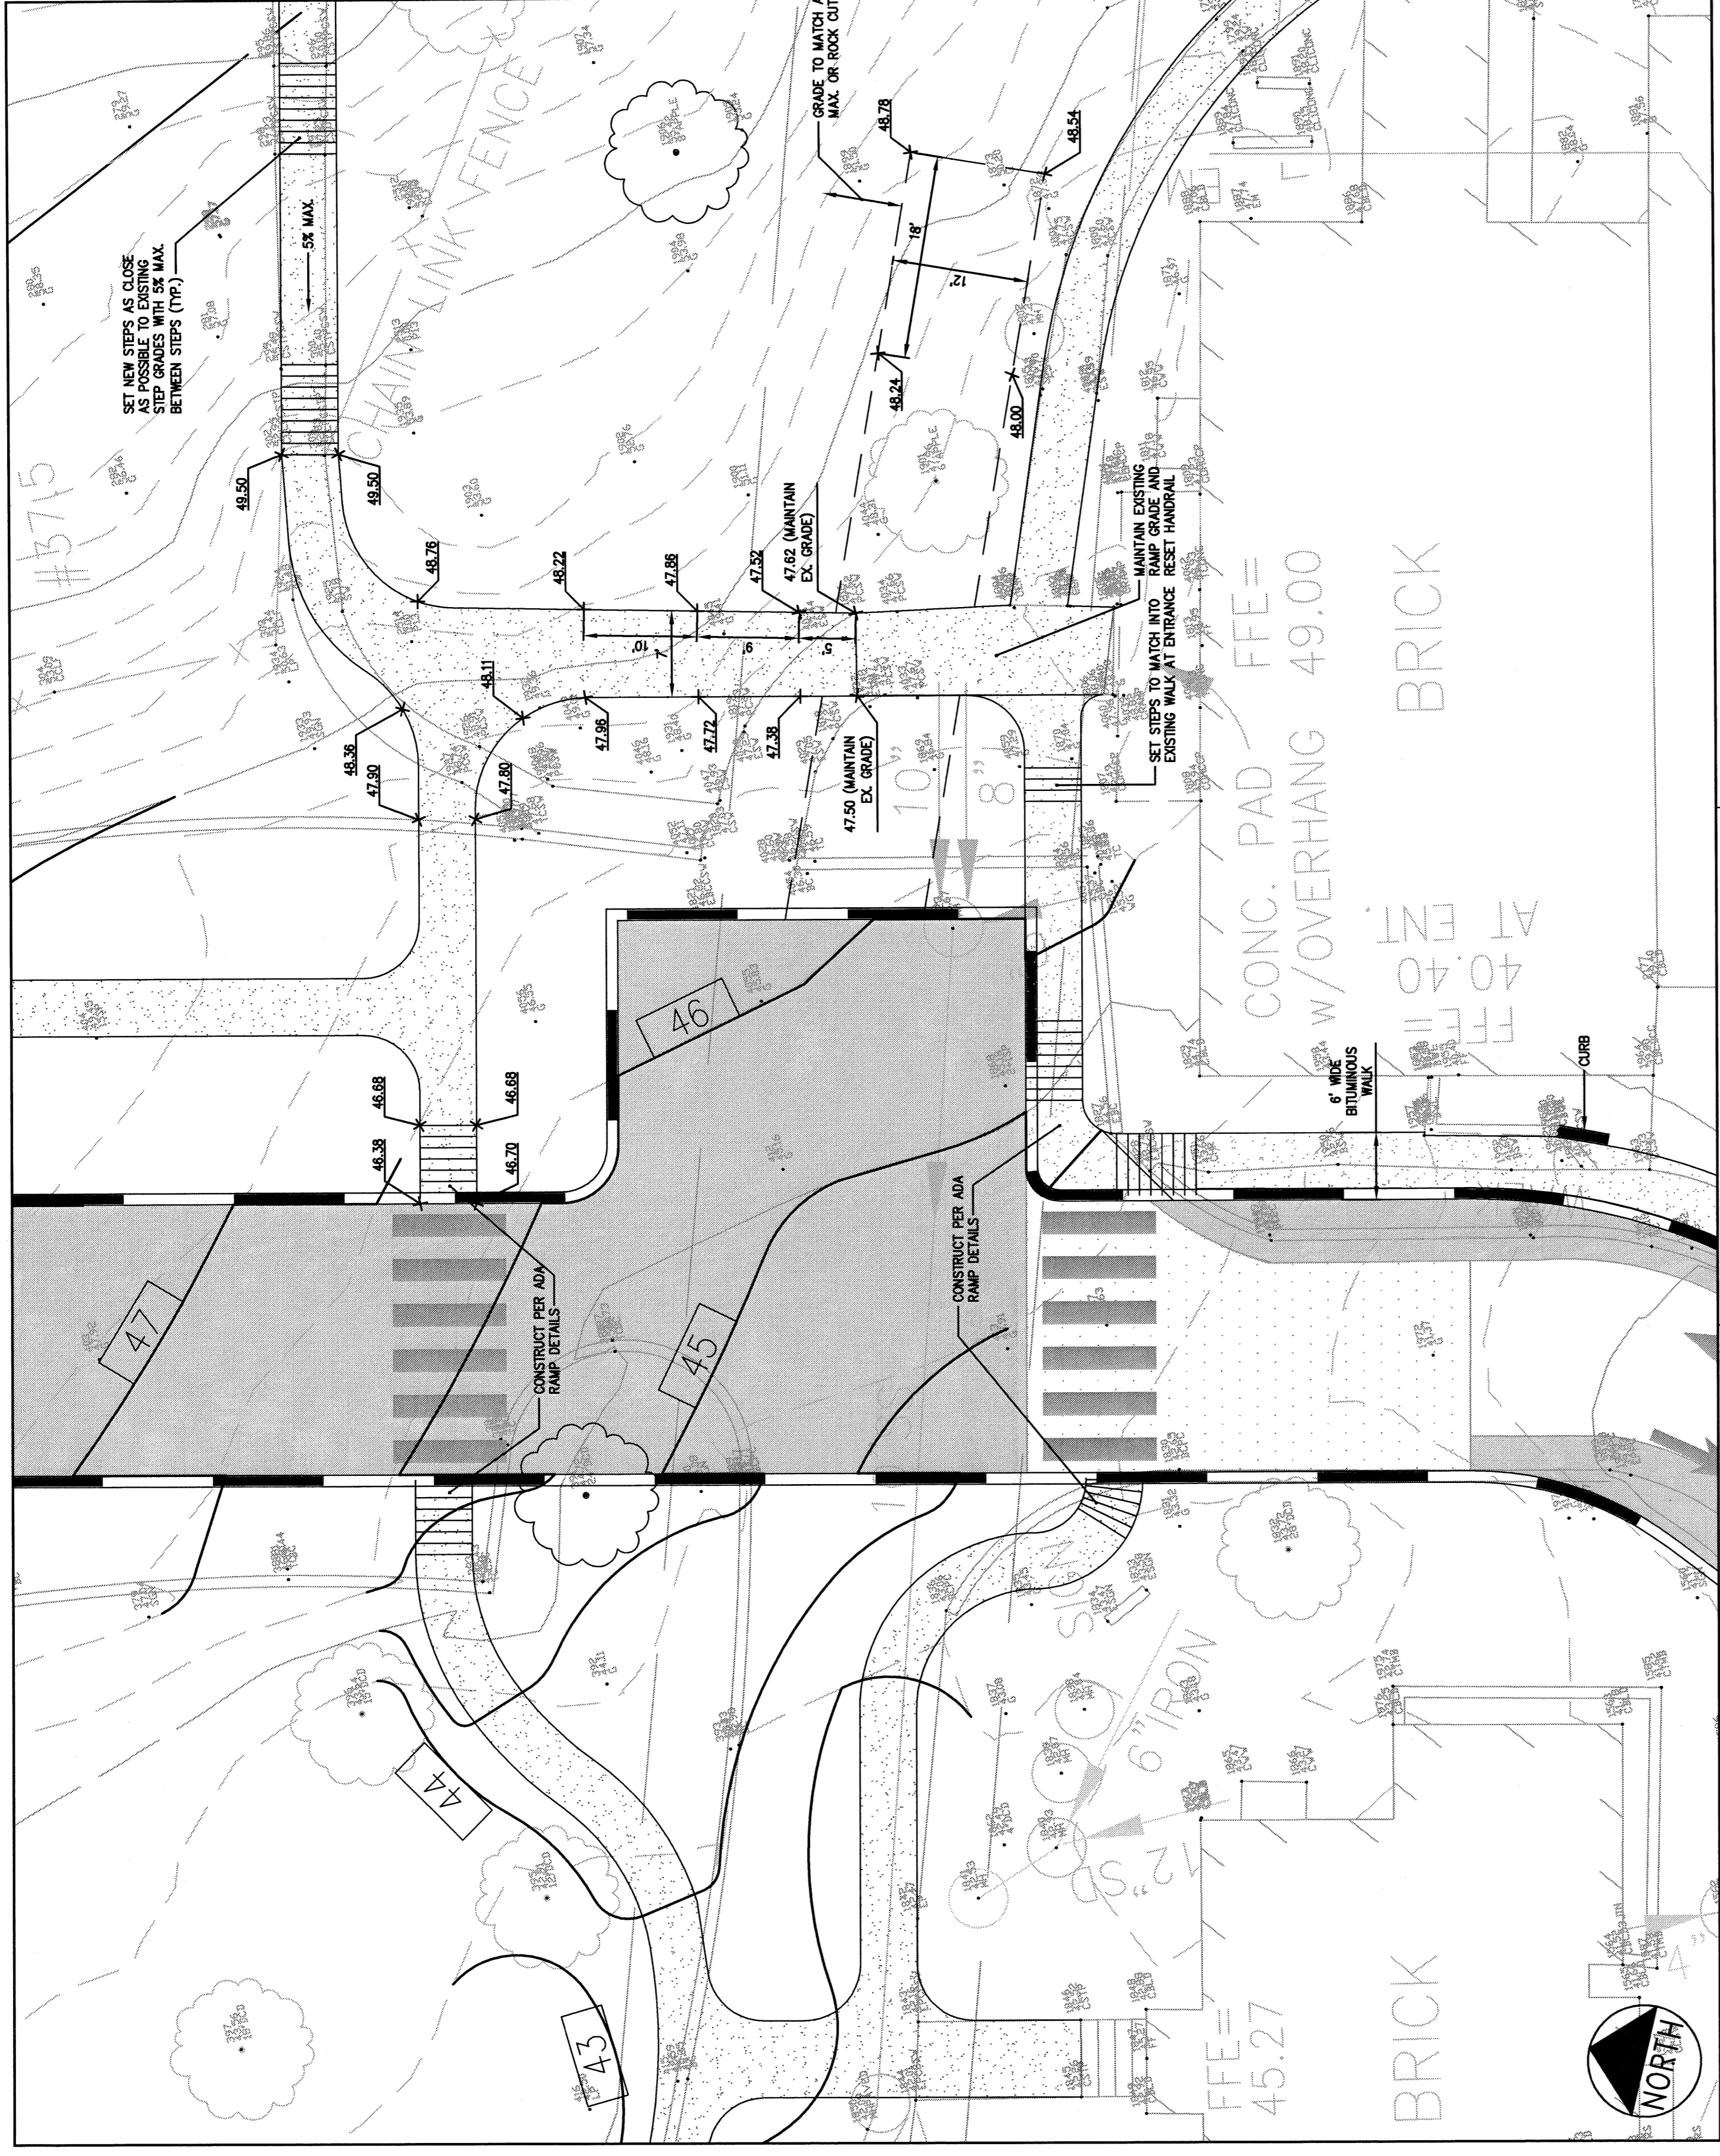


SELECT EXPANDED AREA 2

NO.	DATE	DESCRIPTION
1	01.03.09	ISSUED FOR PERMITS AND PERMITTING
2	01.03.09	ISSUED FOR PERMITS AND PERMITTING
MARTIN'S POINT REDEVELOPMENT
PROJECT PHASE 2
SITE GRADING PLAN - SELECT
EXPANDED VIEWS

DALUCA-HOFFMAN
ASSOCIATES, INC.
1000 PINE STREET
PORTLAND, ME 04101
WWW.DALUCA-HOFFMAN.COM
DRAWN: [blank] DATE: JAN. 2009
CHECKED: [blank] DATE: [blank]
FILE NAME: 24449.SP
SHEET: C-62

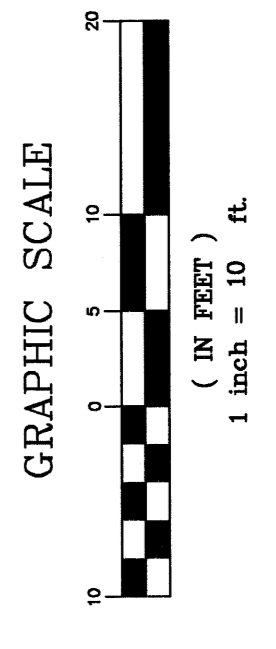

PRELIMINARY NOT FOR CONSTRUCTION